

BISKUP CONSTRUCTION, INC.
 16 DANIELLE DRIVE
 WINDHAM, MAINE 04062
 TEL. (207) 892-9800
 FAX. (207) 892-9895

WWW.BISKUPCONSTRUCTION.COM

STAMP

PROJECT:
 PROPOSED BUILDING
 1039 RIVERSIDE STREET
 UNIT # 2
 PORTLAND, MAINE


REVISIONS	
DATE	DESCRIPTION

DATE: 4/4/2016
 SCALE: 1/8" = 1'-0"
 DESIGNER: JB
 CHECKED BY: JB


© COPYRIGHT
 BISKUP CONSTRUCTION, INC.

SHEET TITLE
 ELEVATIONS


SHEET NUMBER
 A-2
 SHEET 2 OF 2

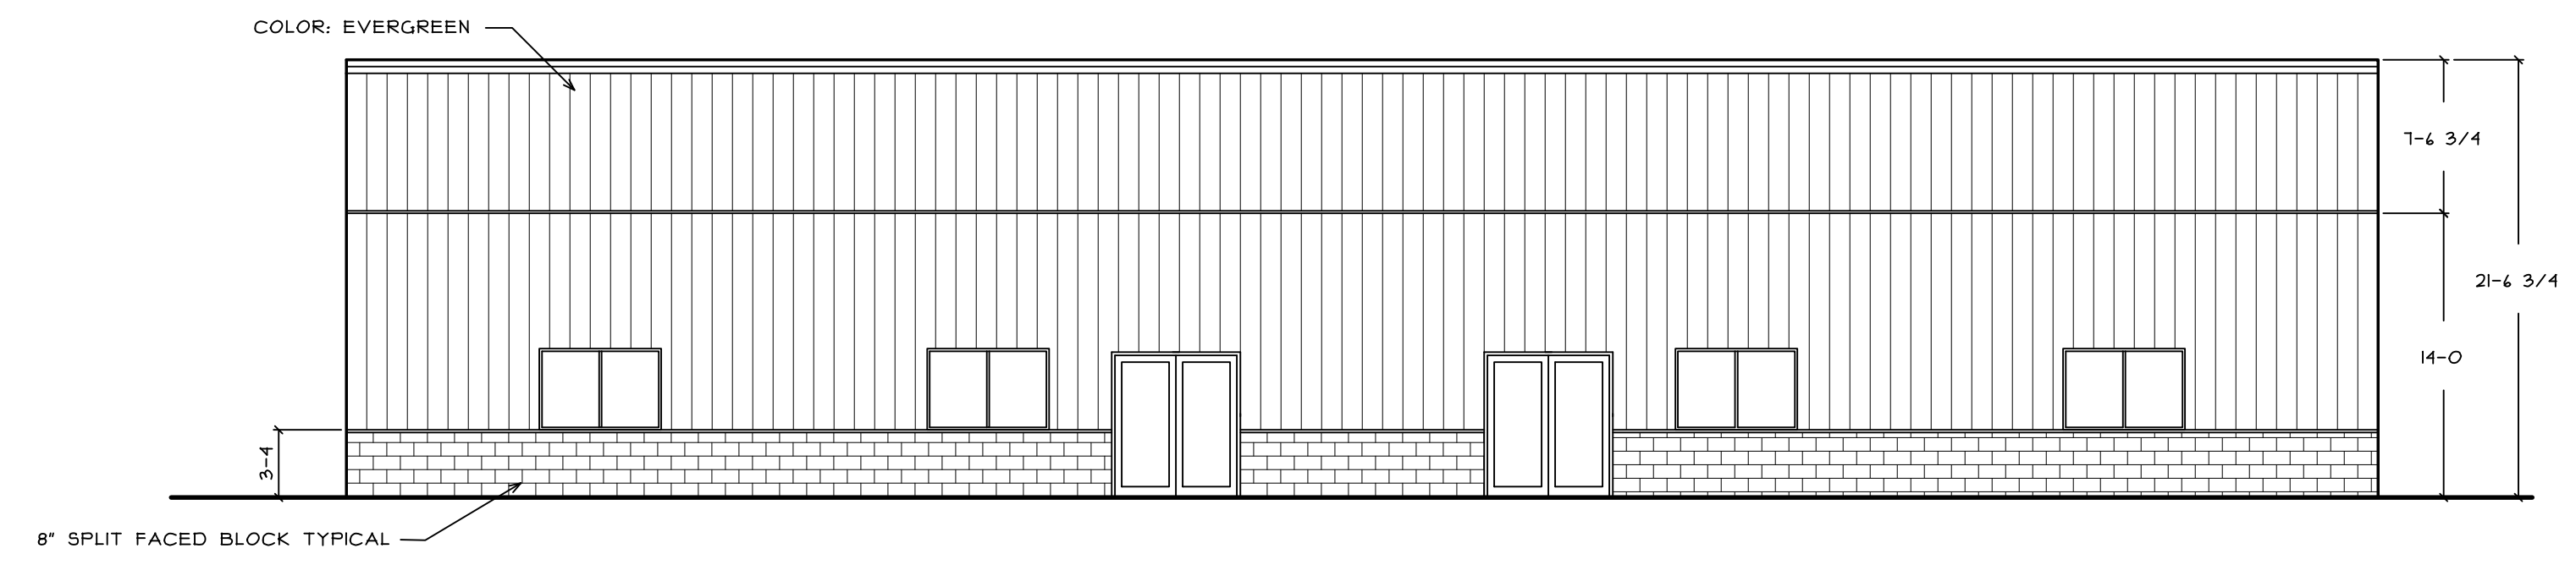


FRONT ELEVATION

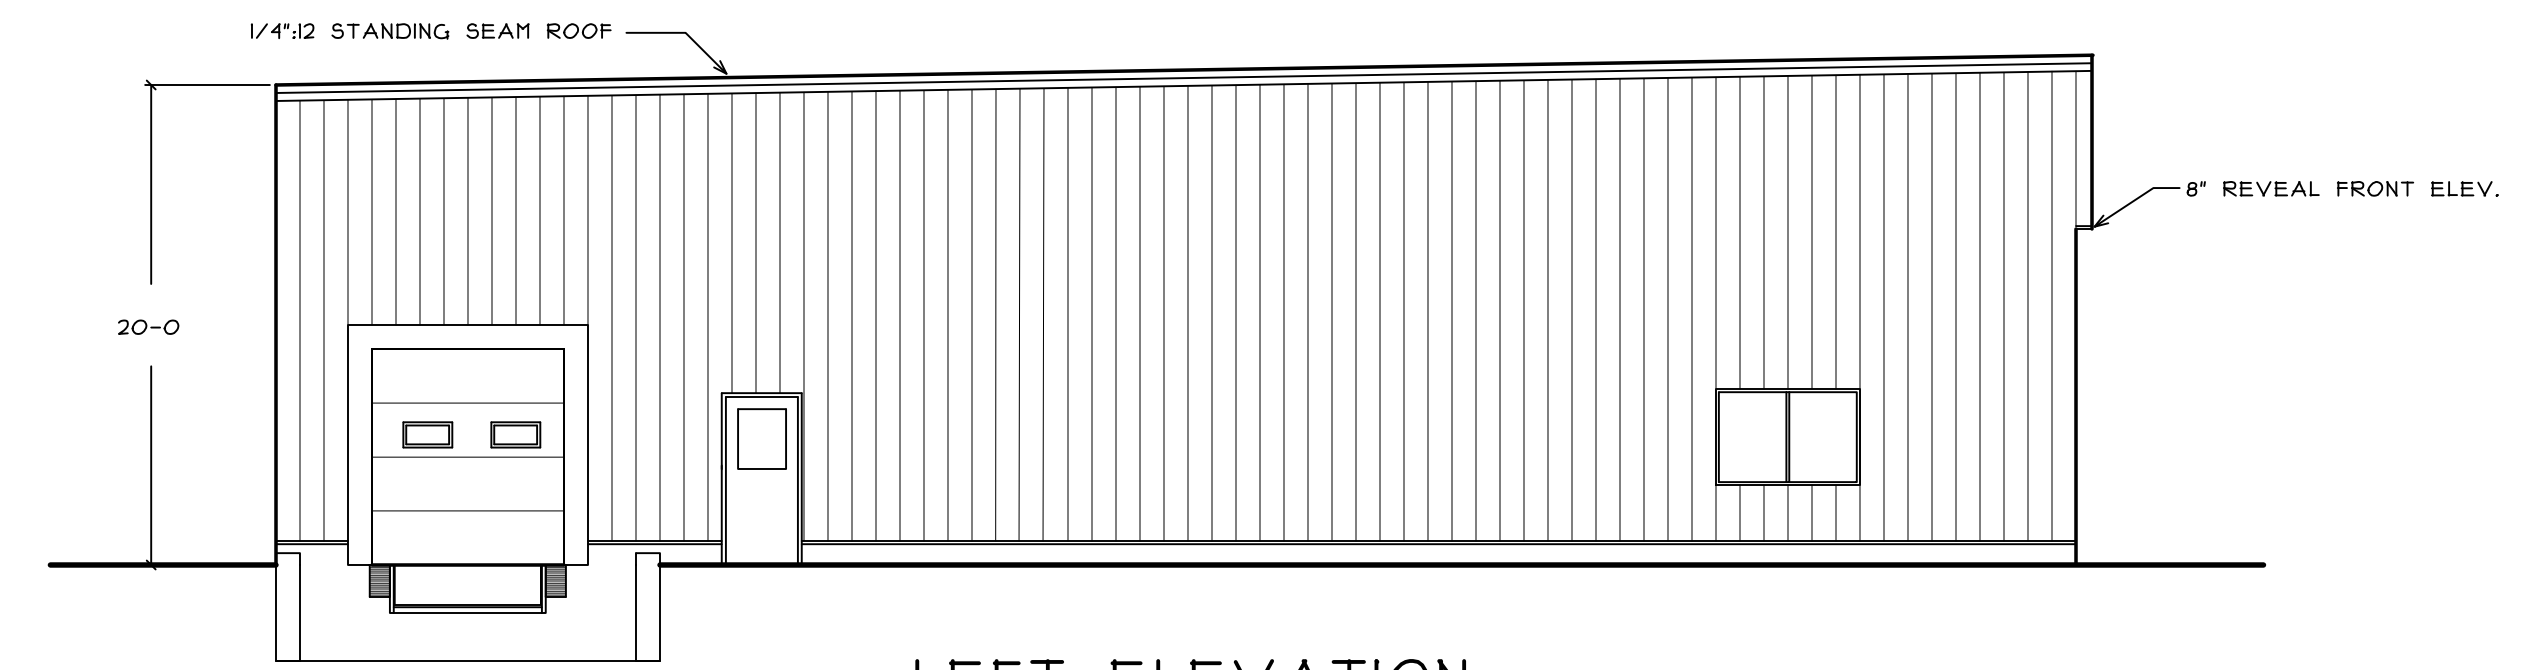

LEFT ELEVATION

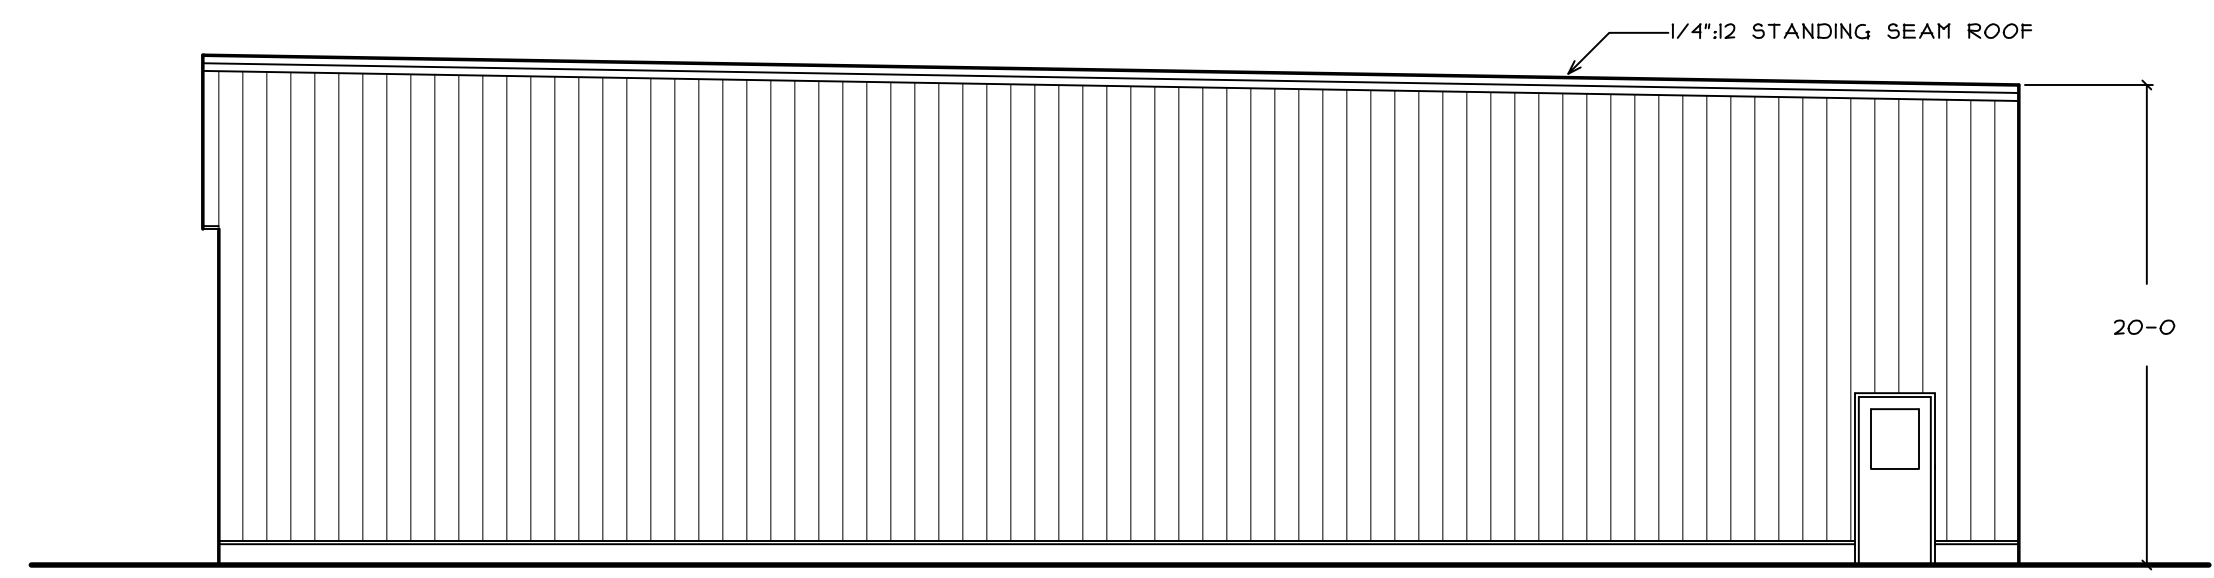

RIGHT ELEVATION

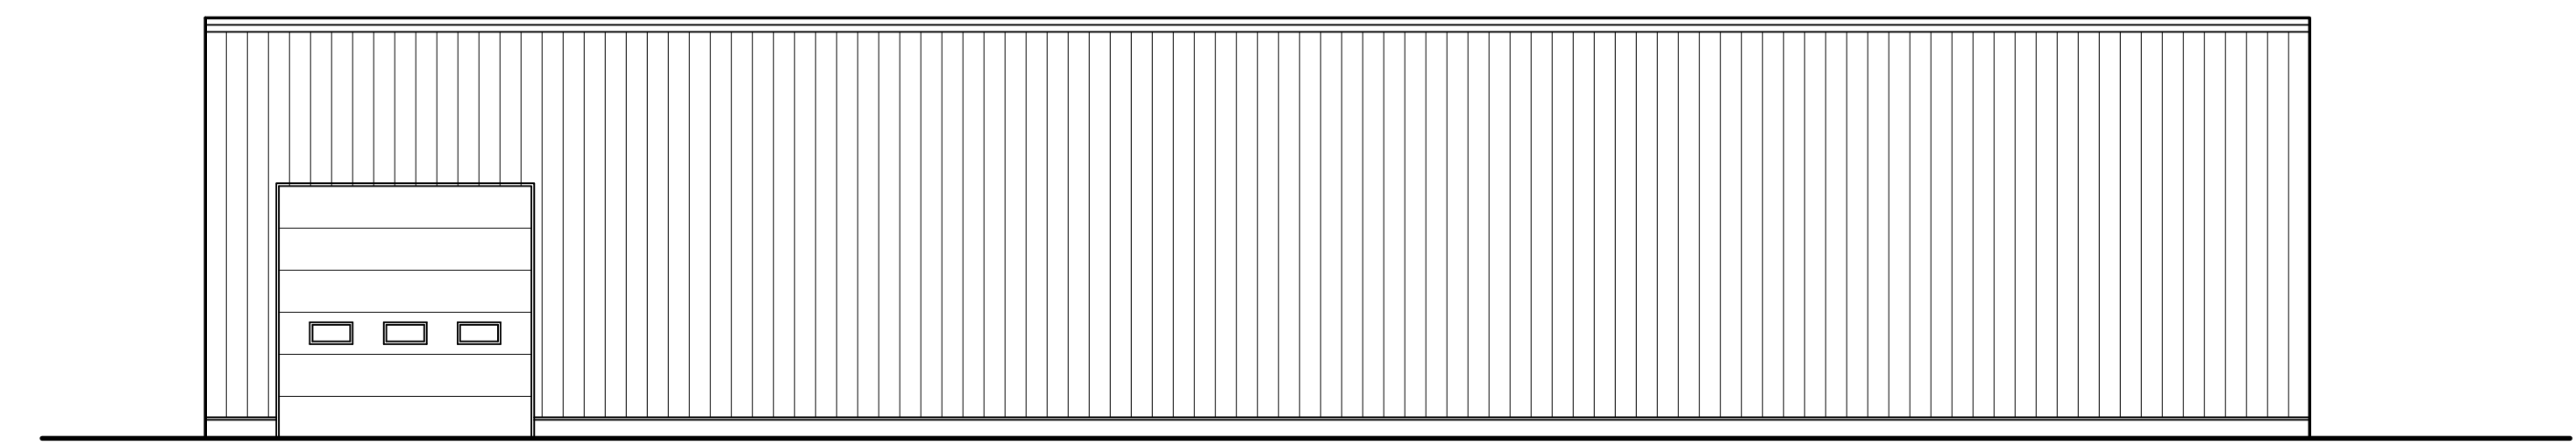

REAR ELEVATION