




PLANT LIST				
KEY	BOTANICAL NAME	COMMON NAME	QUANTITY	DESCRIPTION
Cs	CORNUS SERICEA	RED TWIG DOGWOOD	5	2 GAL.
Ms	MALUS ZUMI CALOCARPA	ZUMI CRABAPPLE	5	2" CAL
Ps	PINUS STROBUS	WHITE PINE	6	6' HT
Pv	PINACUM VIRGATUM (HEAVY METAL)	SWITCH GRASS	4	2 GAL.


EXISTING TREES TO BE PRUNED / THINNED - OWNER TO COORDINATE WITH CITY ARBORIST PRIOR TO WORK

RISER CONNECTION ON EXISTING UTILITY POLE

RIVERSIDE STREET

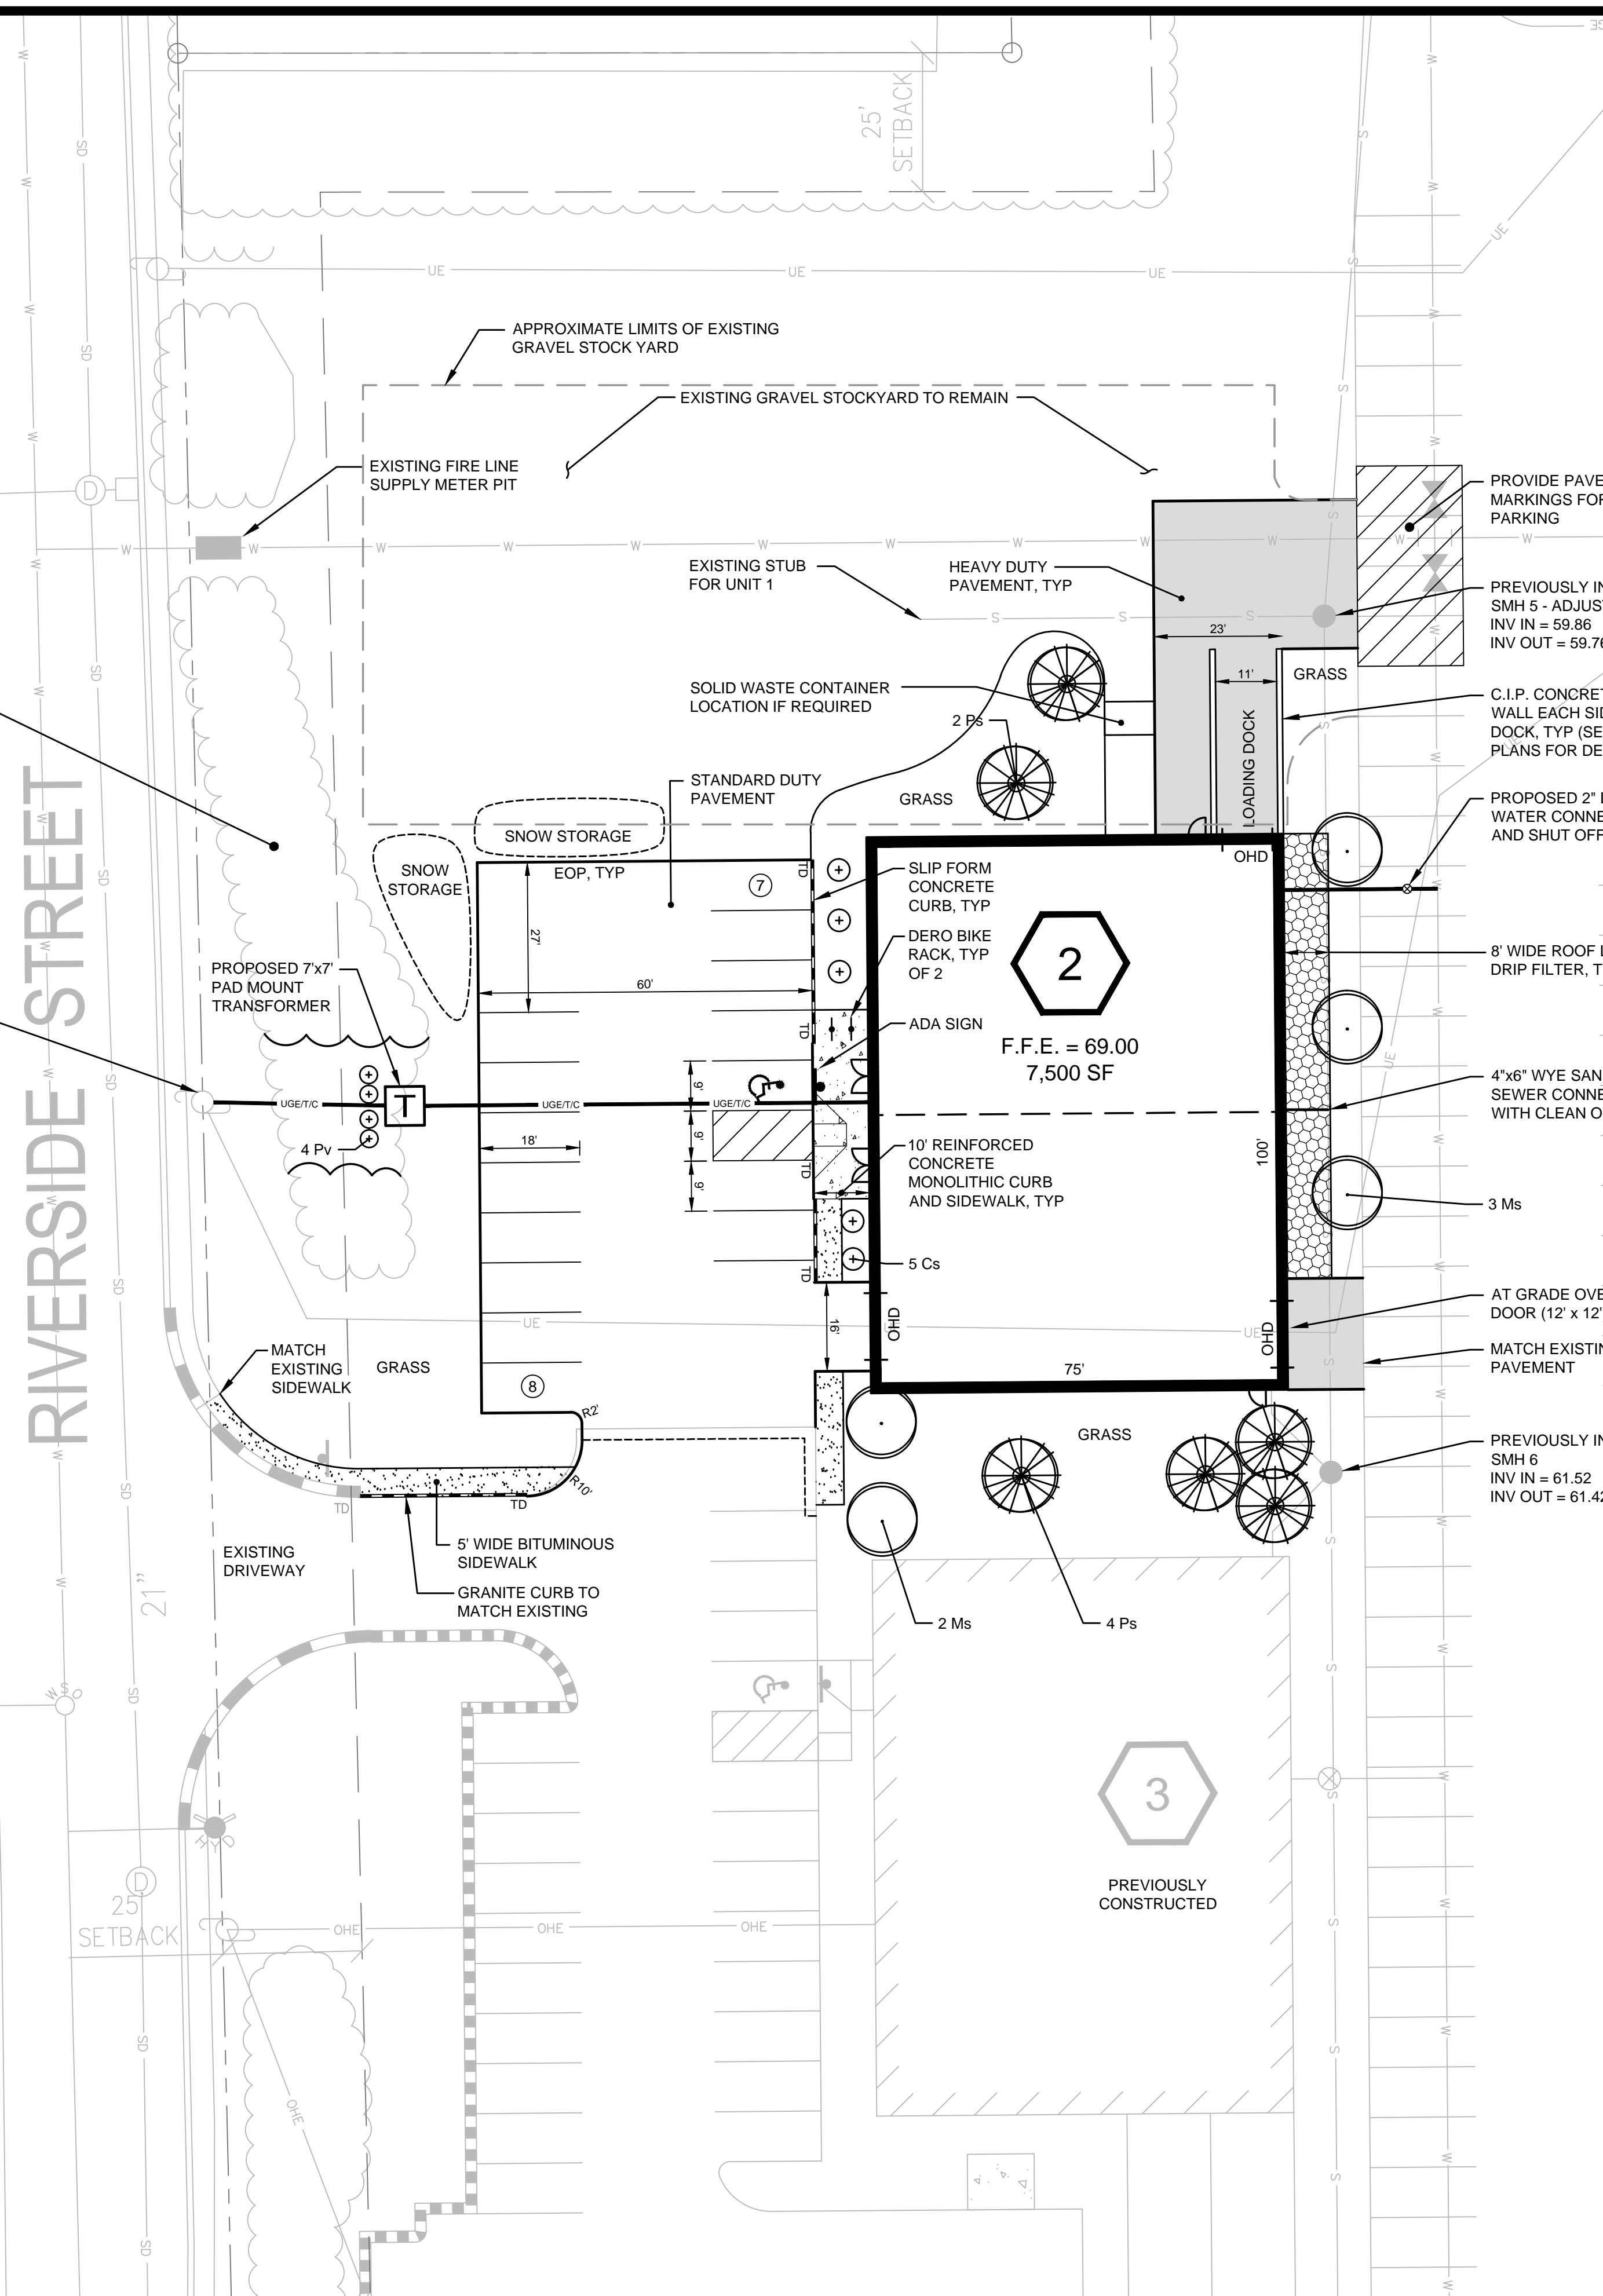

PRELIMINARY - NOT FOR CONSTRUCTION

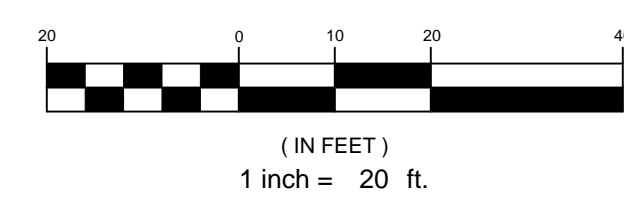

PROJECT SECOND TEE CONDOMINIUM ASSOCIATION BUSINESS PARK EXPANSION - UNIT 2		<b>STANTEC CONSULTING SERVICES INC.</b> 482 PAYNE ROAD SCARBOROUGH, ME 04074 WWW.STANTEC.COM	
SHEET TITLE <b>SITE LAYOUT, UTILITY AND          LANDSCAPE PLAN</b>		DRAWN: DED      DATE: FEB 2016 DESIGNED: SRB      SCALE: 1" = 20' CHECKED: SRB      JOB NO. 195350348 FILE NAME: 195350146_SITE	
CLIENT <b>1039 RIVERSIDE LLC</b>		SHEET <b>C-4</b>	
REVISIONS 2 04.14.16 REVISED SUBMISSION TO CITY OF PORTLAND 1 02.25.16 AMENDED SITE PLAN SUBMISSION		P.E. STEPHEN BUSHEY LIC. #7429	