




FRONT ELEVATION

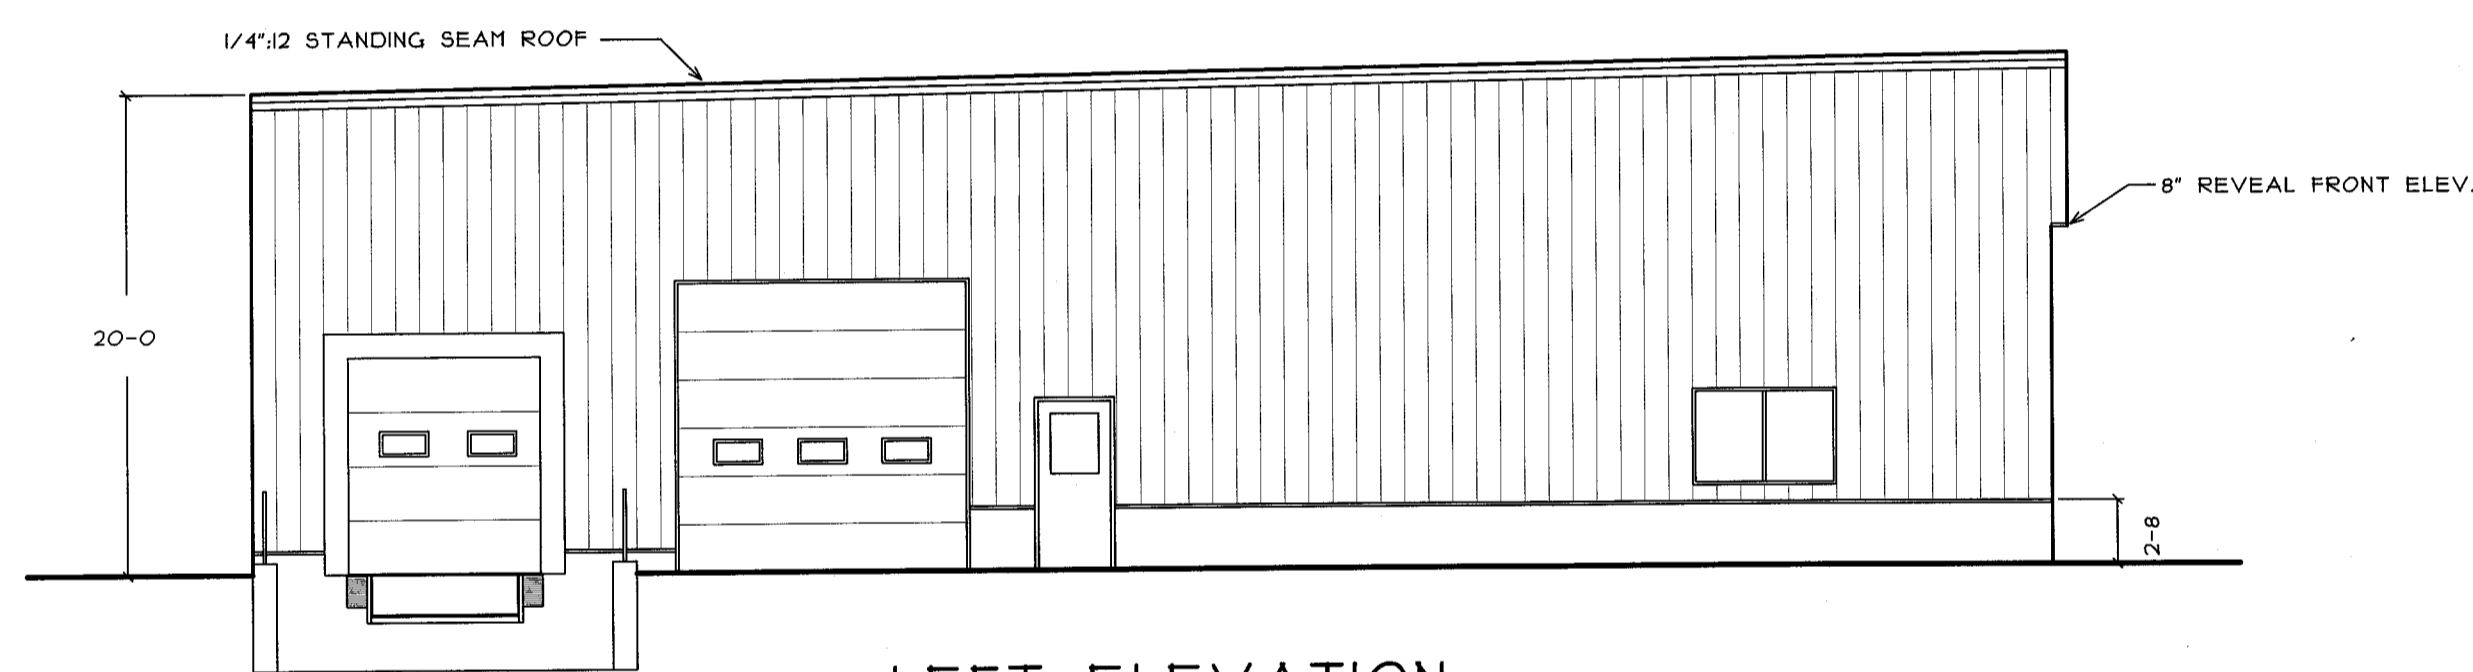

LEFT ELEVATION

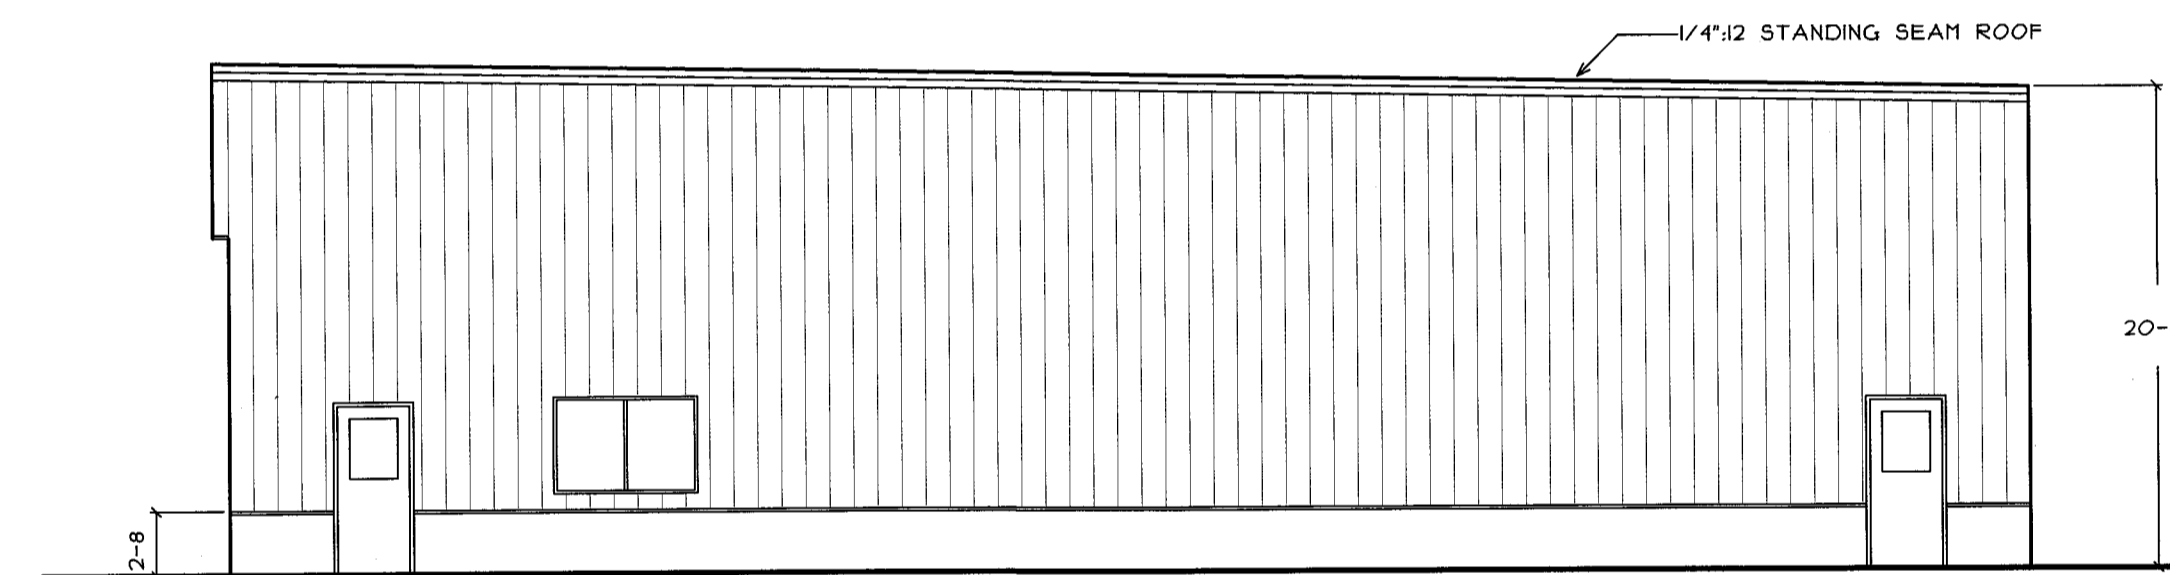

RIGHT ELEVATION

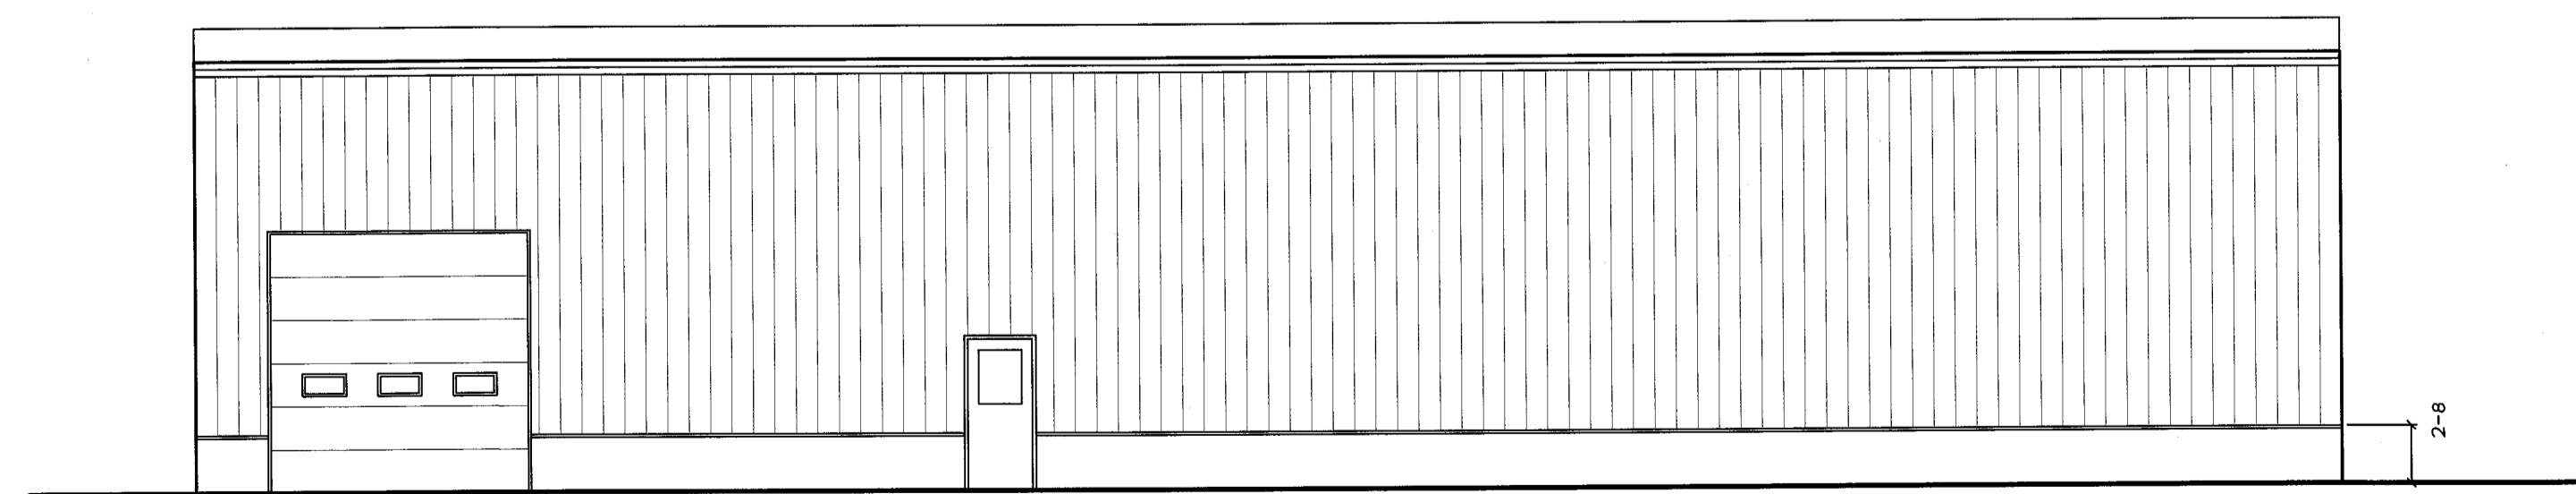



REAR ELEVATION



BISKUP CONSTRUCTION, INC.
 16 DANIELLE DRIVE
 WINDHAM, MAINE 04062
 TEL. (207) 892-9800
 FAX. (207) 892-9895

WWW.BISKUPCONSTRUCTION.COM

STAMP

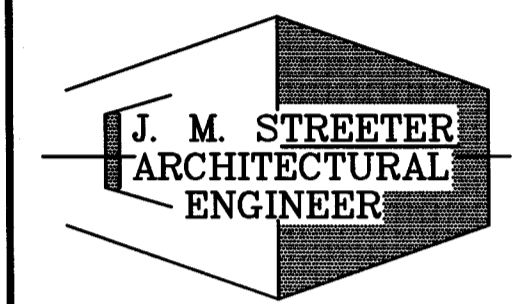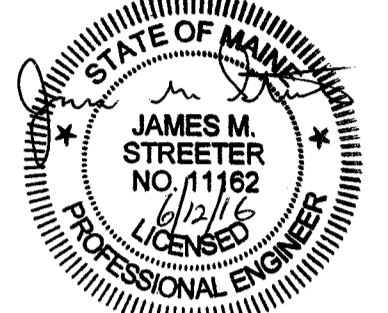

66 CARSOE DRIVE
 PORTLAND, MAINE 04103 (207) 797-3093

PROJECT:
 1039 RIVERSIDE LLC
 1039 RIVERSIDE STREET
 UNIT # 2
 PORTLAND, MAINE

REVISIONS	
DATE	DESCRIPTION

DATE: 6/4/2016
 SCALE: 1/8" = 1'-0"
 DESIGNER: JS
 CHECKED BY: JB

© COPYRIGHT
 BISKUP CONSTRUCTION, INC.

SHEET TITLE
 ELEVATIONS

SHEET NUMBER
 A-3

SHEET 3 OF 5