


2 ENLARGED PLAN
 SCALE: 1/4" = 1'-0"
 1' 2' 4' 8'

- PARTITION TYPES**
- P1** 3 5/8" STEEL STUD FRAMING 16" O.C.
 5/8" GYPSUM BOARD BOTH SIDES
 ACOUSTIC INSULATION FULL HEIGHT
 PARTITION HEAD AT 10'-0" A.F.F. - BRACE TO STRUCTURE ABOVE
 ACOUSTICAL SEALANT AT FLOOR TRACK
 - P2** PLUMBING PARTITION
 6" STEEL STUD FRAMING 16" O.C.
 5/8" GYPSUM BOARD BOTH SIDES
 ACOUSTIC INSULATION FULL HEIGHT
 PARTITION HEAD AT 10'-0" A.F.F. - BRACE TO STRUCTURE ABOVE
 ACOUSTICAL SEALANT AT FLOOR TRACK
- PARTITIONS NOT OTHERWISE NOTED ARE PARTITION TYPE P1.

1 FLOOR PLAN
 SCALE: 1/8" = 1'-0"
 2' 4' 8' 16'

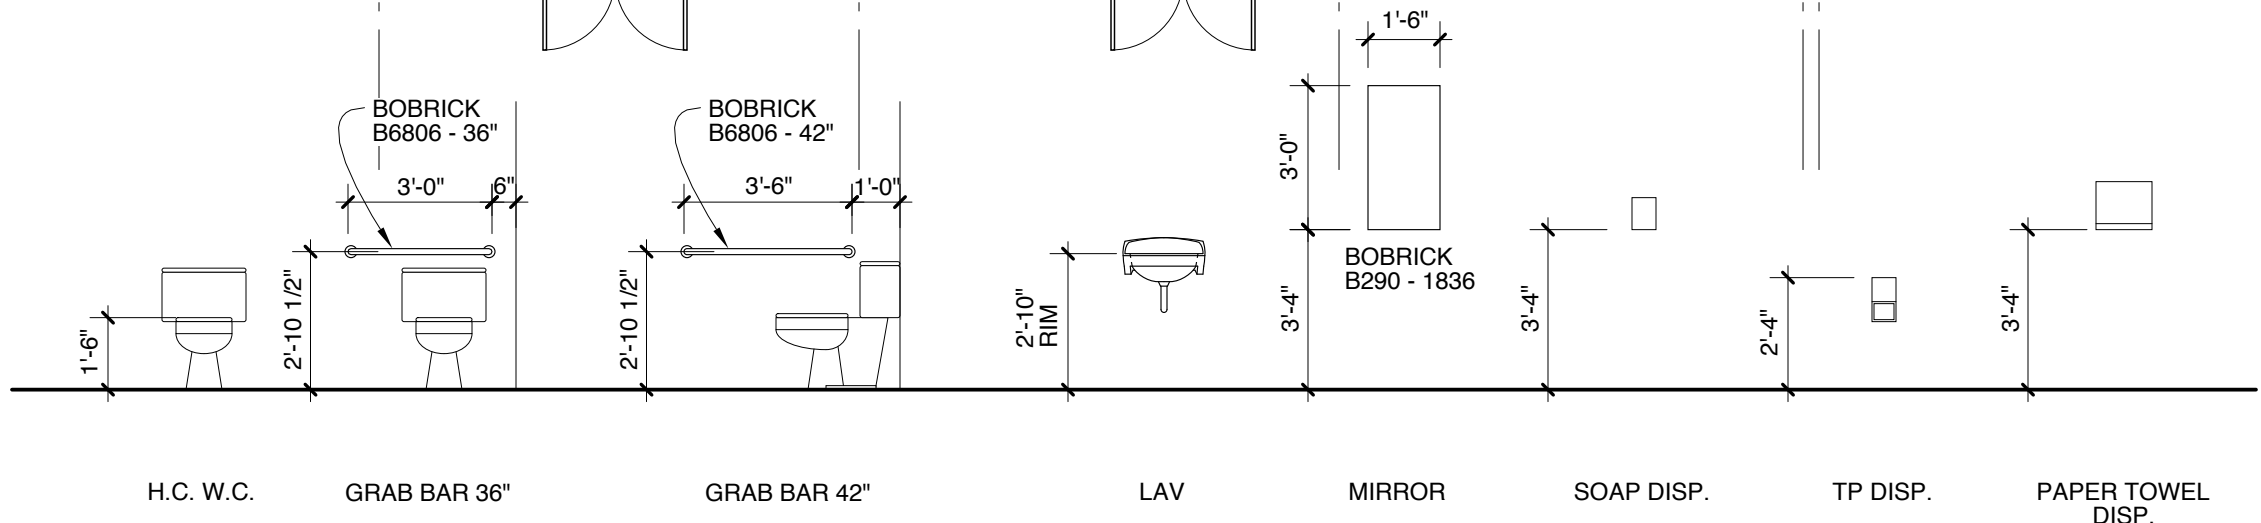

3 BATHROOM FIXTURE MOUNTING HEIGHTS
 SCALE: 1/4" = 1'-0"
 3' 6" 1' 2'

- FIXTURE AND ACCESSORY NOTES:**
1. PROVIDE SOLID WOOD BLOCKING IN WALL FOR MOUNTING OF ALL WALL-MOUNTED ITEMS.
 2. SOAP, PAPER TOWEL, AND TOILET PAPER DISPENSERS FURNISHED BY OWNER, INSTALLED BY G.C.



MICHAEL CHAREK ARCHITECTS
 PORTLAND, MAINE

UNIT 2 WEST, SECOND TEE BUSINESS PARK
 1039 RIVERSIDE STREET
 PORTLAND, ME 04103

A1 - FLOOR PLAN

BY	CKD	SCALE	1/8" = 1'-0"	DATE	8/28/17
JOB NO.		DWG.			1 OF 2

