



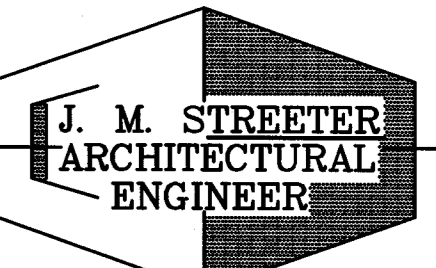

BISKUP CONSTRUCTION, INC.  
 16 DANIELLE DRIVE  
 WINDHAM, MAINE 04092  
 TEL. (207) 892-9800  
 FAX. (207) 892-9895

WWW.BISKUPCONSTRUCTION.COM

STAMP

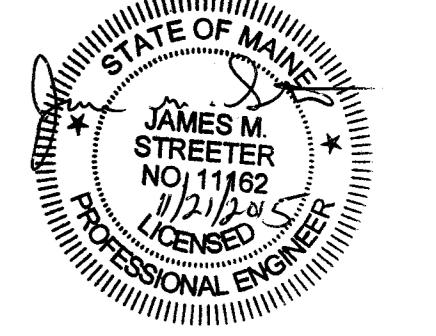

64 CARSOE DRIVE  
 PORTLAND, MAINE 04103 (207) 797-3093

PROJECT:  
 MOONGATE PROPERTIES LLC  
 1039 RIVERSIDE STREET  
 UNIT #9  
 PORTLAND, MAINE

REVISIONS

DATE	DESCRIPTION

DATE: 11/12/2105  
 SCALE: 1/8" = 1'-0"  
 DESIGNER: JB  
 CHECKED BY: JB


© COPYRIGHT  
 BISKUP CONSTRUCTION, INC.

SHEET TITLE  
 ELEVATIONS


SHEET NUMBER  
 A-3

SHEET 3 OF 4


EXTERIOR WALL PANELS ASH GRAY U.N.O.  
 ALL TRIM EXCEPT CORNERS TO BE CHARCOAL

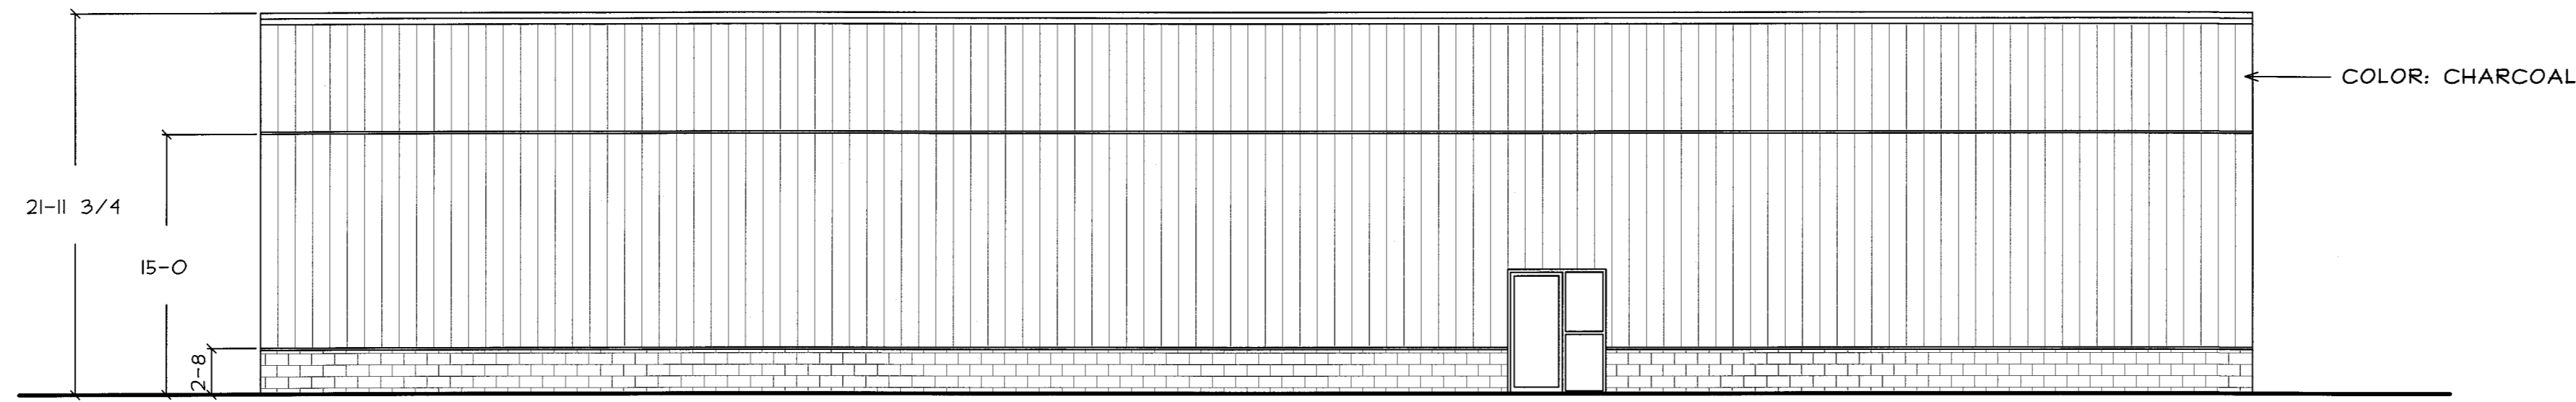


FRONT ELEVATION

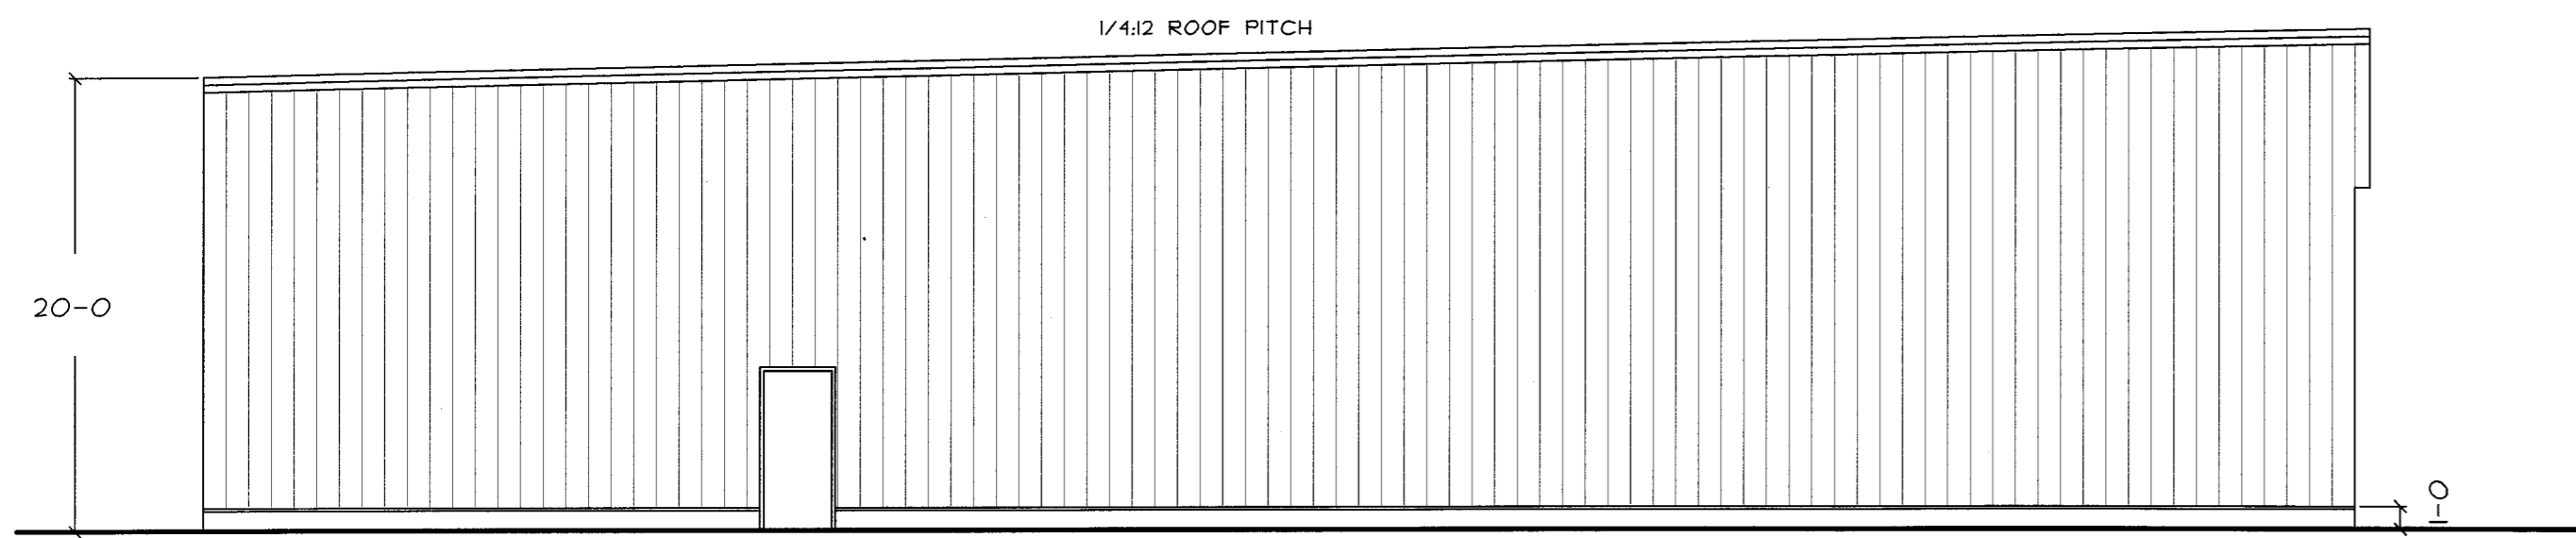

LEFT ELEVATION

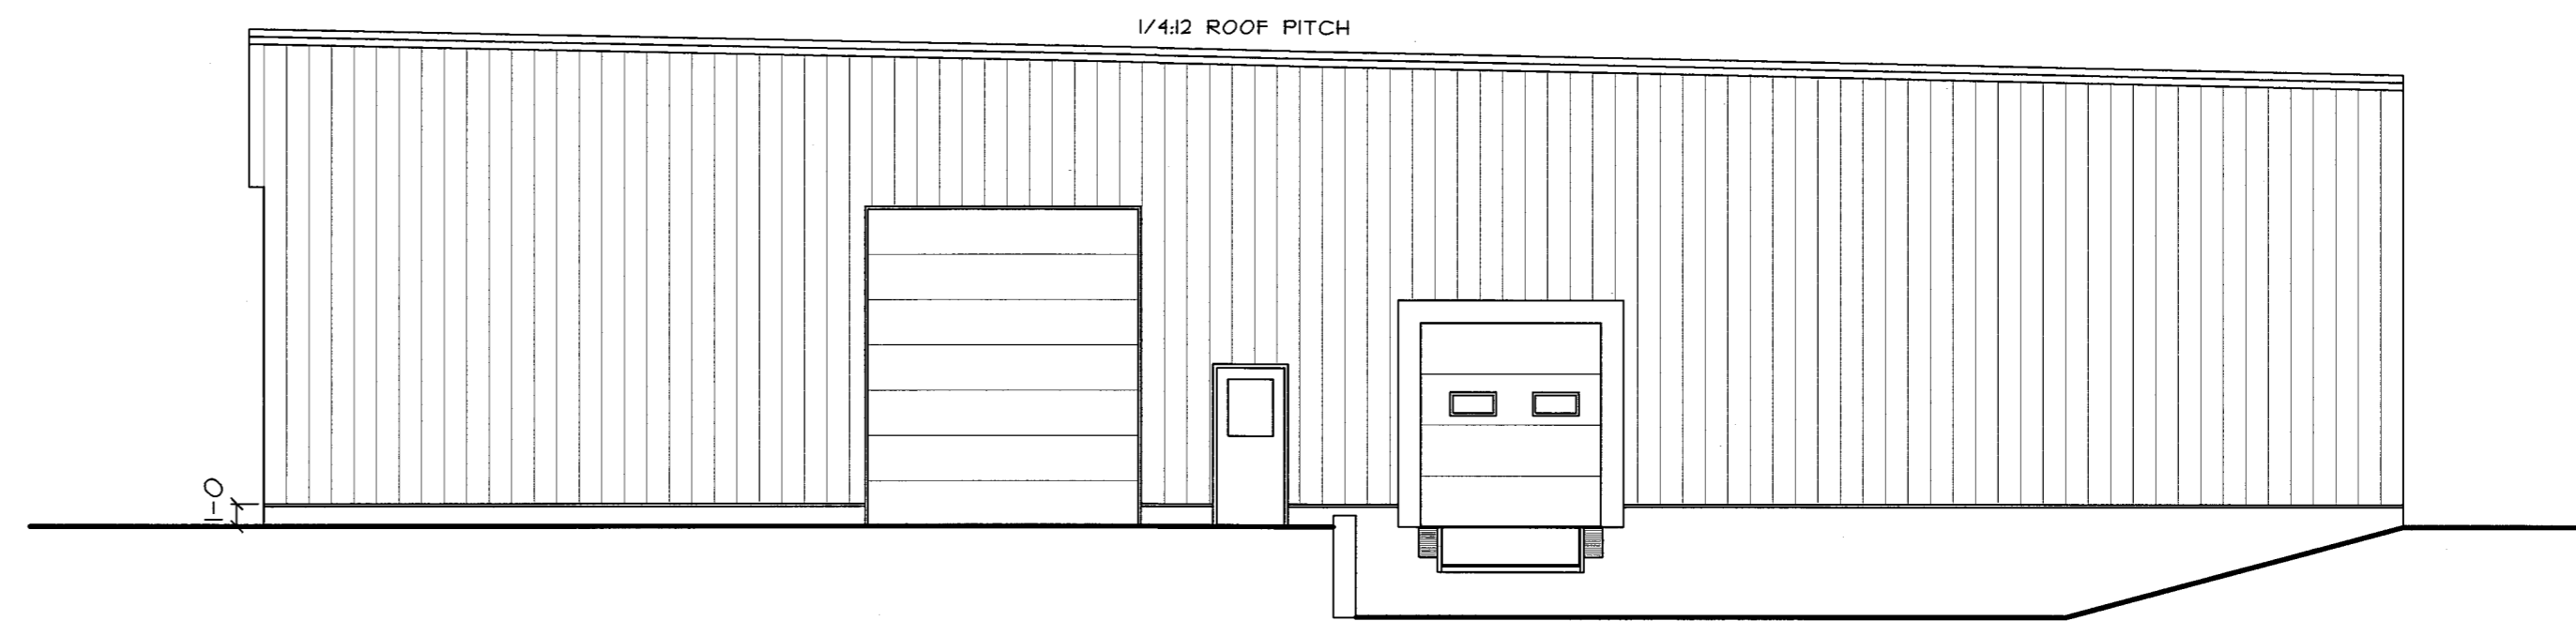

RIGHT ELEVATION

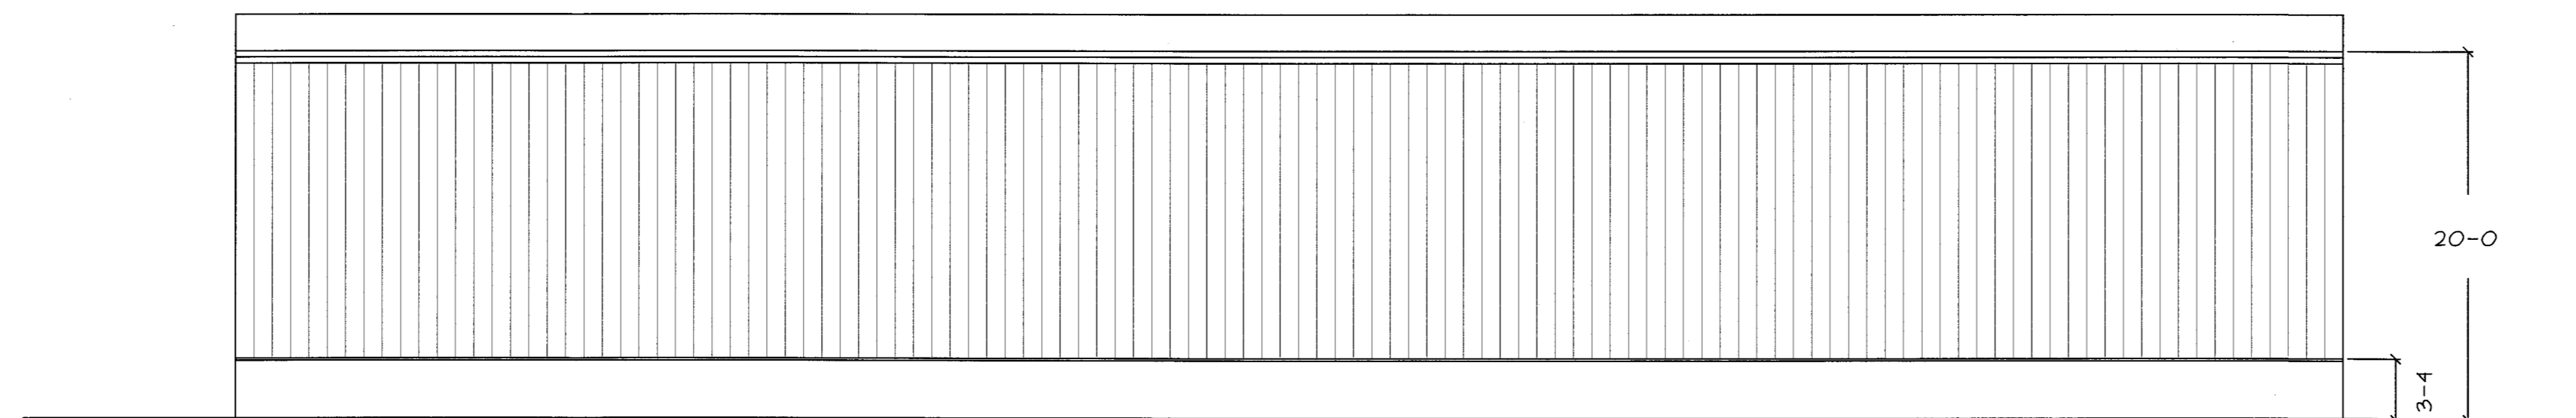

REAR ELEVATION