

**GENERAL NOTES**


- REFER TO ABBREVIATIONS, SYMBOLS AND GENERAL NOTES ON DRAWING A-001-B FOR ADDITIONAL INFORMATION.

**KEYED NOTES**

- PRESSURE RELIEF PANEL

Revision	Description	By	App'd	Date
0	SUPERSTRUCTURE & SHELL - ISSUED FOR CONSTRUCTION	JTB	JAM	08/05/2016
	PACKAGE C - INTERIOR FIT-OUT			08/19/2016
	PACKAGE B - SUPERSTRUCTURE & SHELL			08/05/2016
	PACKAGE A - FOUNDATIONS & BELOW SLAB			07/22/2016
	ISSUED			08/05/2016

Permit-Seal

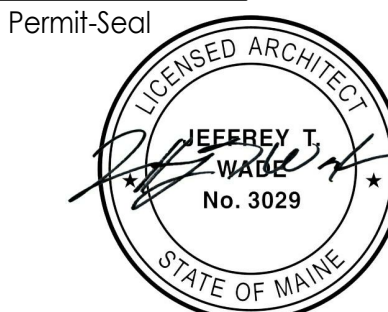




Client/Project  
**IMMUCELL**

Lot 11 - Second Tee Business Park  
1039 Riverside Street  
Portland, Maine 04103

Title  
**SECOND FLOOR PLAN**

Project No. 191504176  
Revision 0

Scale 1/4" = 1'-0"  
Drawing No. **A-102-B**

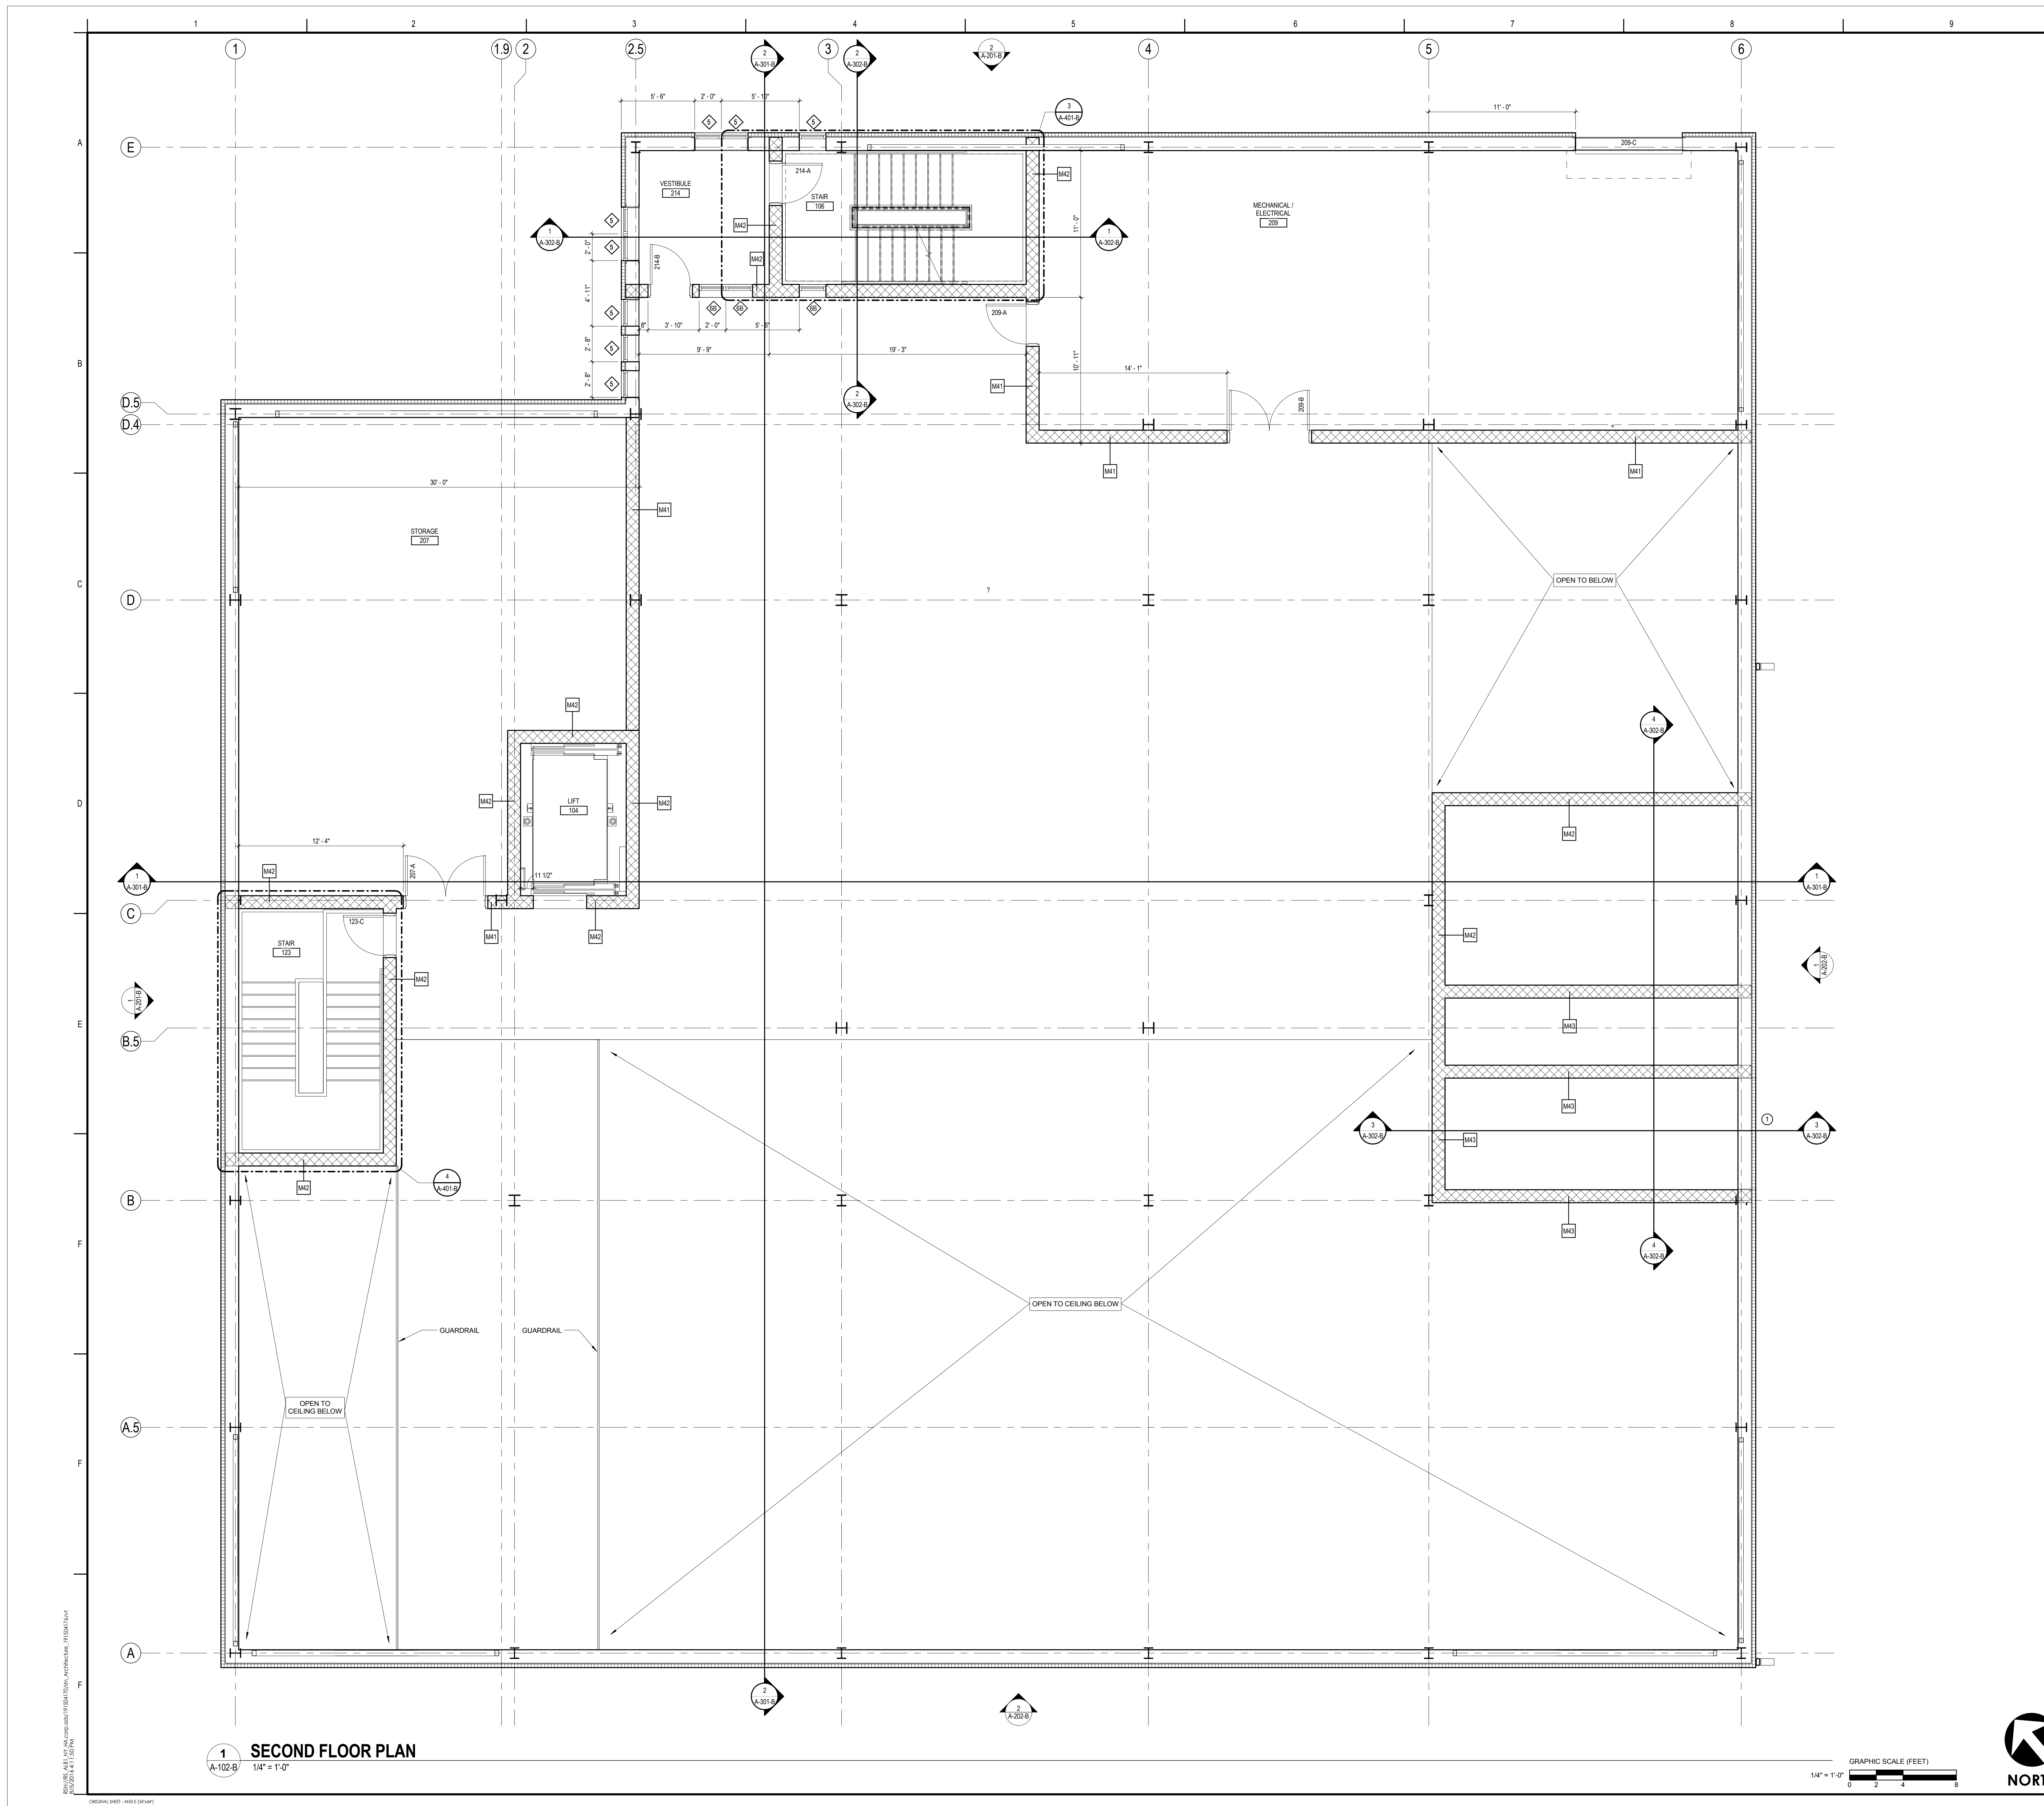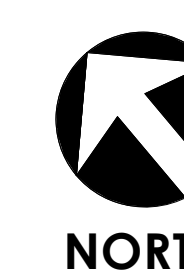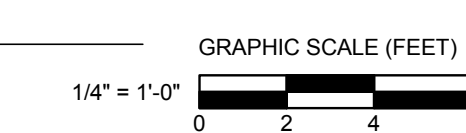

**1 SECOND FLOOR PLAN**  
A-102-B  
1/4" = 1'-0"