



GENERAL NOTES


- REFER TO ABBREVIATIONS, SYMBOLS AND GENERAL NOTES ON DRAWING A-101-C FOR ADDITIONAL INFORMATION.
- REFER TO MECHANICAL, PLUMBING, HVAC AND ELECTRICAL DRAWINGS FOR ADDITIONAL ROOF PENETRATION ITEMS.

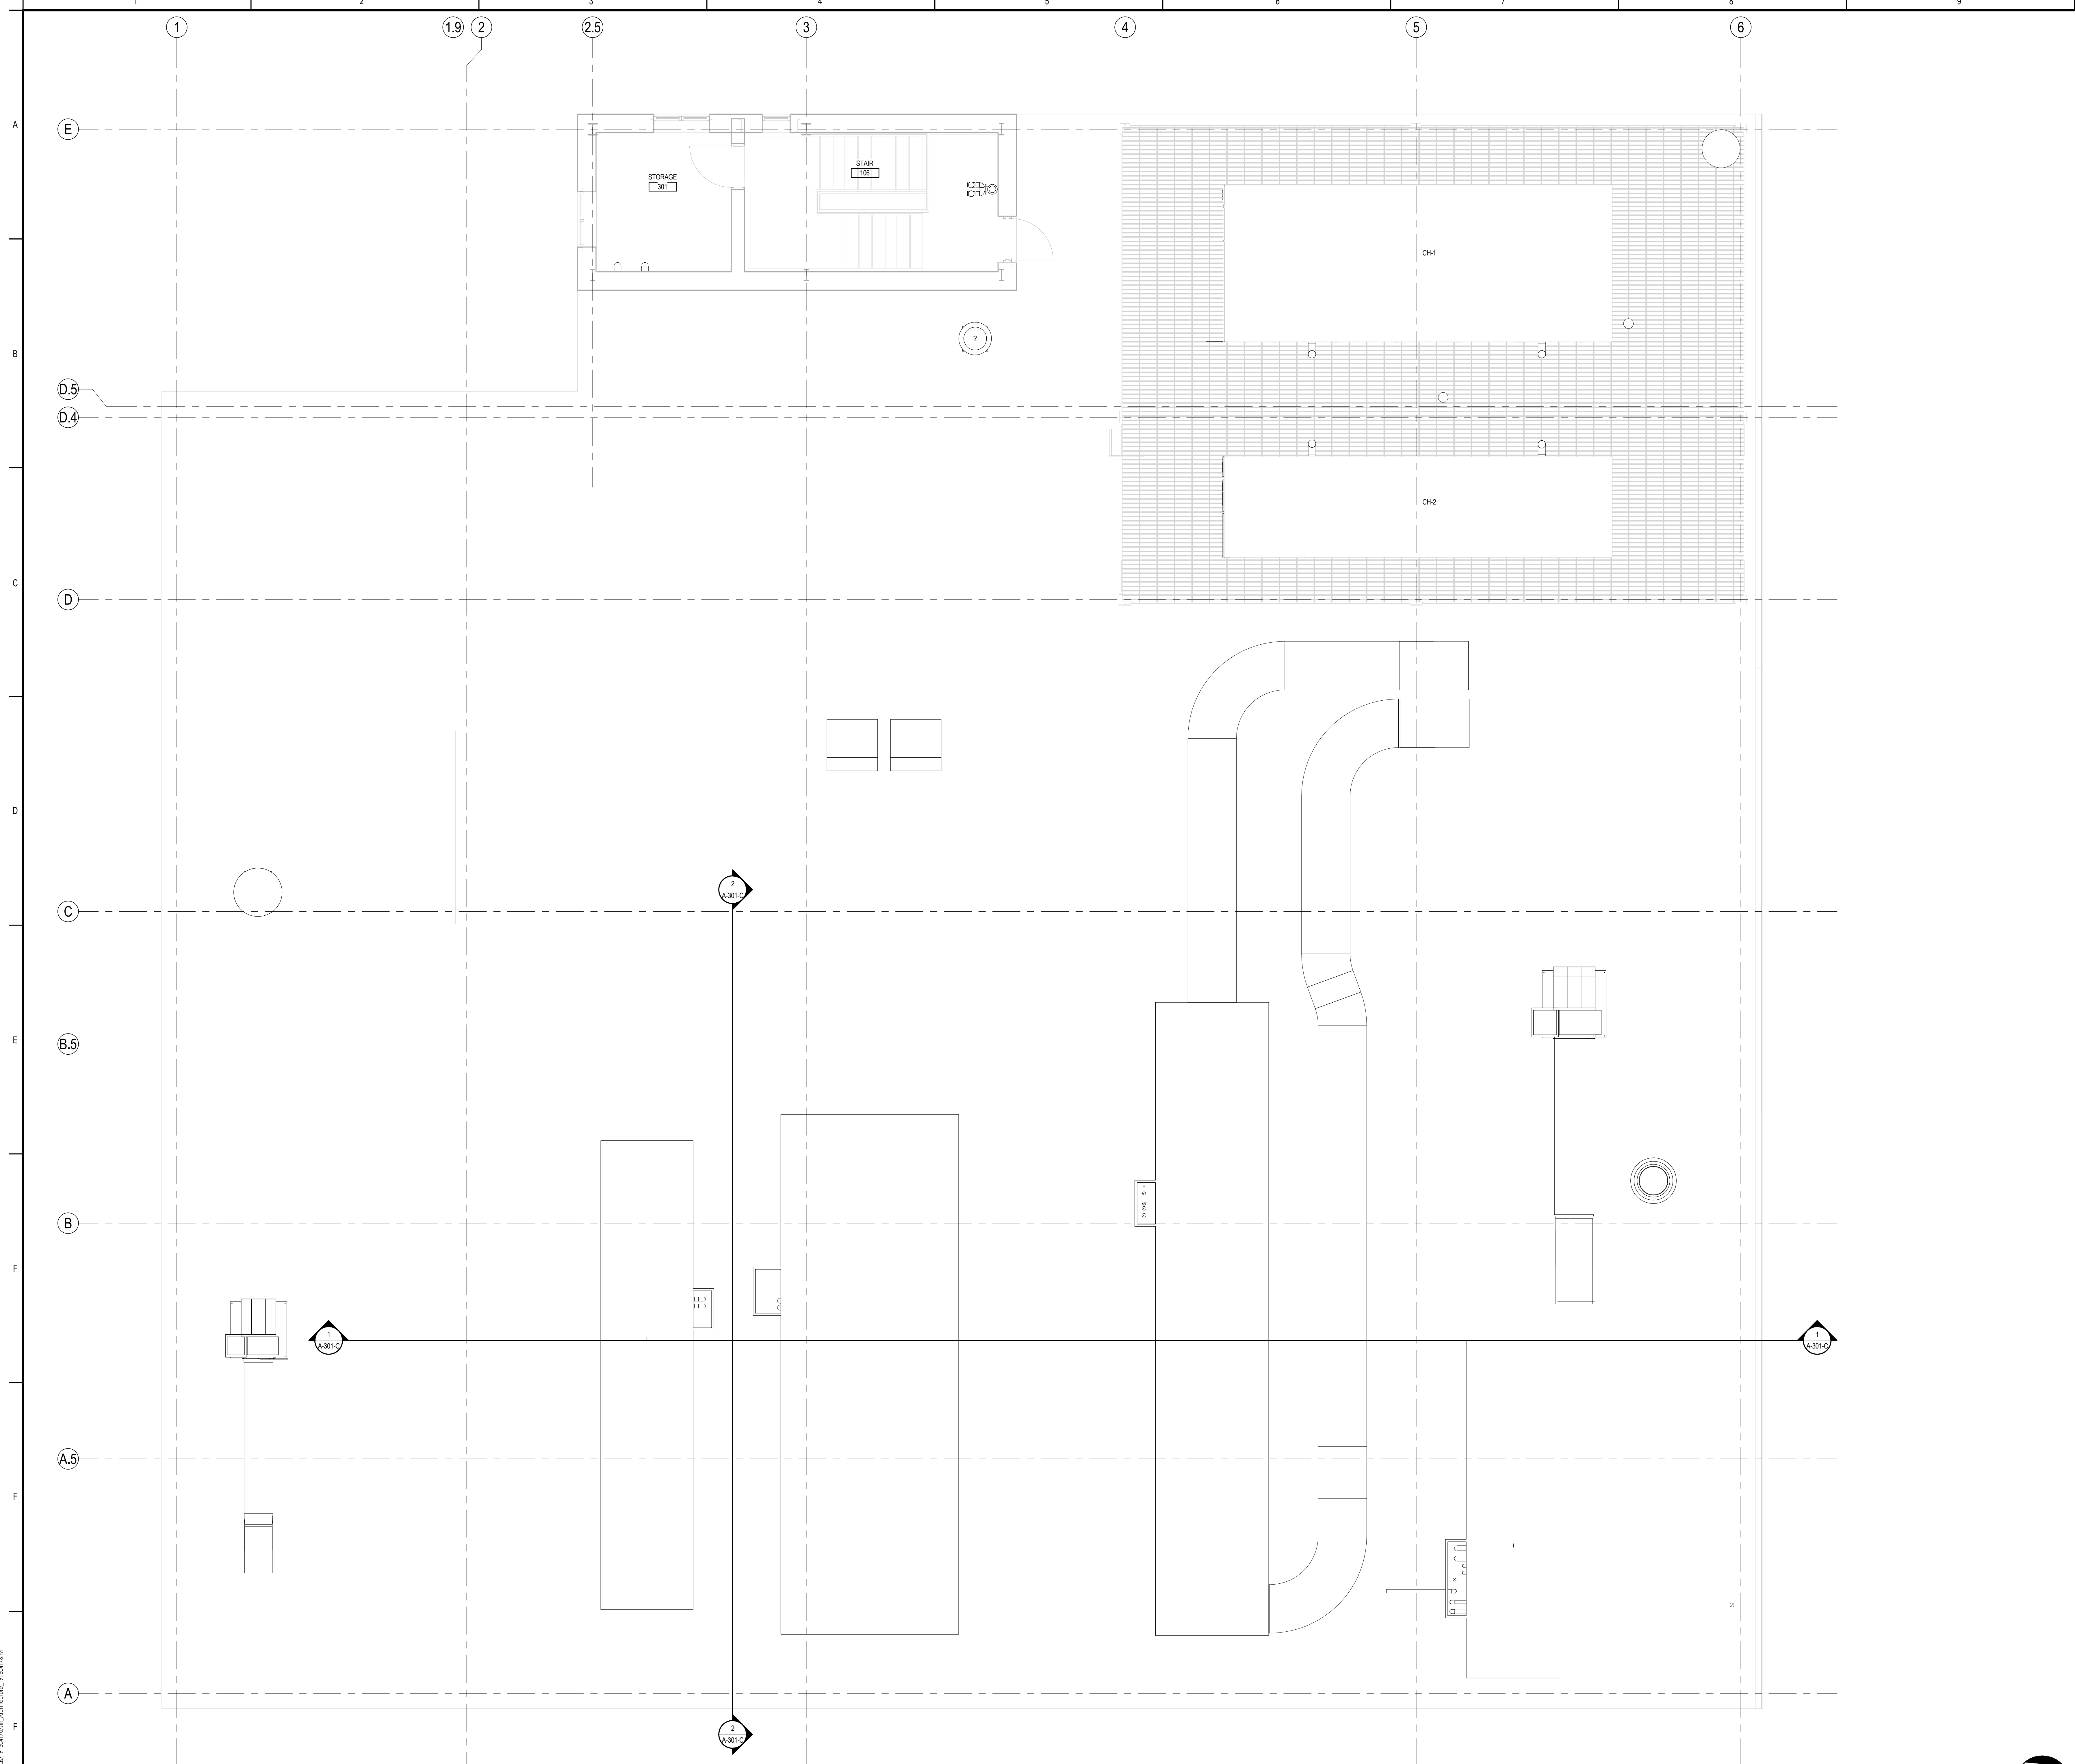

1 ROOF PLAN
 A-103-C
 1/4" = 1'-0"

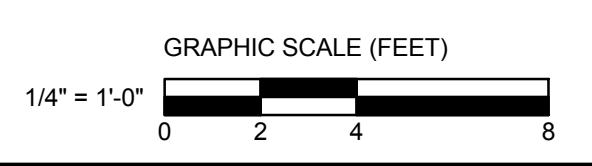

Revision	By	App'd	MM.DD.YYYY
0. INTERIOR FIT-OUT - ISSUED FOR CONSTRUCTION	J.R.	KJM	08/19/2016
PACKAGE C - INTERIOR FIT-OUT			08.19.2016
PACKAGE B - SUPERSTRUCTURE & SHELL			08.05.2016
PACKAGE A - FOUNDATIONS & BELOW SLAB			07.22.2016
Issued	By	App'd	MM.DD.YYYY

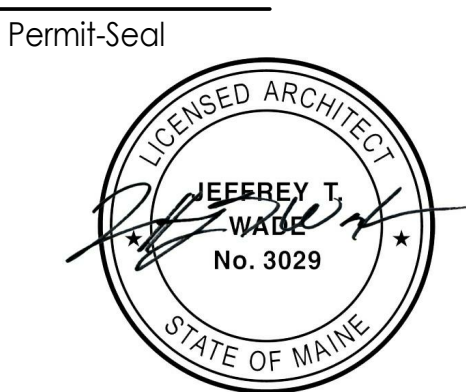

Client/Project
IMMUCELL
 Lot 11 - Second Tee Business Park
 1039 Riverside Street
 Portland, Maine 04103

Title
ROOF PLAN
 Project No. 191504176
 Scale 1/4" = 1'-0"
 Revision 0
 Drawing No.

A-103-C

ORIGINAL SHEET: A08 E (3/14/16)
 DRAWING MADE BY: JEFFREY T. WATE, ARCHITECTURAL, 191504176
 DATE: 08/19/2016