


ImmuCell

**Lot 11 - Second Tee Business Park
1039 Riverside Street
Portland, Maine 04103**

Stantec Project #: 191504176



DRAWING INDEX - PACKAGE B				
NO.	DRAWING NAME	REV.	REV. DATE	REV. DESCRIPTION
GENERAL				
G-001-B	CODE SUMMARY (FOR REFERENCE ONLY)	A	08/05/2016	SUPERSTRUCTURE & SHELL - FOR REFERENCE ONLY
G-101-B	FIRST FLOOR CODE PLAN (FOR REFERENCE ONLY)	A	08/05/2016	SUPERSTRUCTURE & SHELL - FOR REFERENCE ONLY
G-102-B	SECOND FLOOR CODE PLAN (FOR REFERENCE ONLY)	A	08/05/2016	SUPERSTRUCTURE & SHELL - FOR REFERENCE ONLY
G-103-B	FIRST FLOOR GENERAL ARRANGEMENT (FOR REFERENCE ONLY)	A	08/05/2016	SUPERSTRUCTURE & SHELL - FOR REFERENCE ONLY
G-104-B	SECOND FLOOR GENERAL ARRANGEMENT (FOR REFERENCE ONLY)	A	08/05/2016	SUPERSTRUCTURE & SHELL - FOR REFERENCE ONLY
G-105-B	ROOF GENERAL ARRANGEMENT (FOR REFERENCE ONLY)	A	08/05/2016	SUPERSTRUCTURE & SHELL - FOR REFERENCE ONLY
STRUCTURE				
S-000-B	STRUCTURAL NOTES AND SPECIFICATIONS	0	08/05/2016	SUPERSTRUCTURE & SHELL - ISSUED FOR CONSTRUCTION
S-010-B	TYPICAL MASONRY DETAILS	0	08/05/2016	SUPERSTRUCTURE & SHELL - ISSUED FOR CONSTRUCTION
S-101-B	SLAB PLAN	0	08/05/2016	SUPERSTRUCTURE & SHELL - ISSUED FOR CONSTRUCTION
S-102-B	SECOND FLOOR FRAMING	0	08/05/2016	SUPERSTRUCTURE & SHELL - ISSUED FOR CONSTRUCTION
S-103-B	ROOF FRAMING	0	08/05/2016	SUPERSTRUCTURE & SHELL - ISSUED FOR CONSTRUCTION
S-104-B	BULKHEAD & DUNNAGE FRAMING	0	08/05/2016	SUPERSTRUCTURE & SHELL - ISSUED FOR CONSTRUCTION
S-200-B	NORTH AND SOUTH ELEVATIONS	0	08/05/2016	SUPERSTRUCTURE & SHELL - ISSUED FOR CONSTRUCTION
S-201-B	EAST AND WEST ELEVATIONS	0	08/05/2016	SUPERSTRUCTURE & SHELL - ISSUED FOR CONSTRUCTION
S-201-B	CANOPY DETAILS	0	08/05/2016	SUPERSTRUCTURE & SHELL - ISSUED FOR CONSTRUCTION
S-302-B	STAIR DETAILS	0	08/05/2016	SUPERSTRUCTURE & SHELL - ISSUED FOR CONSTRUCTION
S-400-B	STRUCTURAL SCHEDULES & DETAILS	0	08/05/2016	SUPERSTRUCTURE & SHELL - ISSUED FOR CONSTRUCTION
S-401-B	STRUCTURAL DETAILS (CONT.)	0	08/05/2016	SUPERSTRUCTURE & SHELL - ISSUED FOR CONSTRUCTION
ARCHITECTURE				
A-001-B	ARCHITECTURAL LEAD SHEET	0	08/05/2016	SUPERSTRUCTURE & SHELL - ISSUED FOR CONSTRUCTION
A-101-B	FIRST FLOOR PLAN	0	08/05/2016	SUPERSTRUCTURE & SHELL - ISSUED FOR CONSTRUCTION
A-102-B	SECOND FLOOR PLAN	0	08/05/2016	SUPERSTRUCTURE & SHELL - ISSUED FOR CONSTRUCTION
A-103-B	ROOF PLAN	0	08/05/2016	SUPERSTRUCTURE & SHELL - ISSUED FOR CONSTRUCTION
A-201-B	BUILDING ELEVATIONS	0	08/05/2016	SUPERSTRUCTURE & SHELL - ISSUED FOR CONSTRUCTION
A-202-B	BUILDING ELEVATIONS	0	08/05/2016	SUPERSTRUCTURE & SHELL - ISSUED FOR CONSTRUCTION
A-301-B	BUILDING SECTIONS	0	08/05/2016	SUPERSTRUCTURE & SHELL - ISSUED FOR CONSTRUCTION
A-302-B	BUILDING SECTIONS	0	08/05/2016	SUPERSTRUCTURE & SHELL - ISSUED FOR CONSTRUCTION
A-303-B	SECTIONS AND DETAILS	0	08/05/2016	SUPERSTRUCTURE & SHELL - ISSUED FOR CONSTRUCTION
A-304-B	SECTIONS AND DETAILS	0	08/05/2016	SUPERSTRUCTURE & SHELL - ISSUED FOR CONSTRUCTION
A-305-B	SECTIONS AND DETAILS	0	08/05/2016	SUPERSTRUCTURE & SHELL - ISSUED FOR CONSTRUCTION
A-401-B	ENLARGED STAIR PLANS	0	08/05/2016	SUPERSTRUCTURE & SHELL - ISSUED FOR CONSTRUCTION
A-401-B	WALL TYPES	0	08/05/2016	SUPERSTRUCTURE & SHELL - ISSUED FOR CONSTRUCTION
A-501-B	DOOR SCHEDULE AND DETAILS	0	08/05/2016	SUPERSTRUCTURE & SHELL - ISSUED FOR CONSTRUCTION
A-502-B	WINDOW SCHEDULE AND DETAILS	0	08/05/2016	SUPERSTRUCTURE & SHELL - ISSUED FOR CONSTRUCTION
ELECTRICAL				
E-101-B	GROUNDING AND UNDERSLAB CONDUIT ROUTING	0	08/05/2016	SUPERSTRUCTURE & SHELL - ISSUED FOR CONSTRUCTION
E-401-B	GROUNDING DETAILS	0	08/05/2016	SUPERSTRUCTURE & SHELL - ISSUED FOR CONSTRUCTION

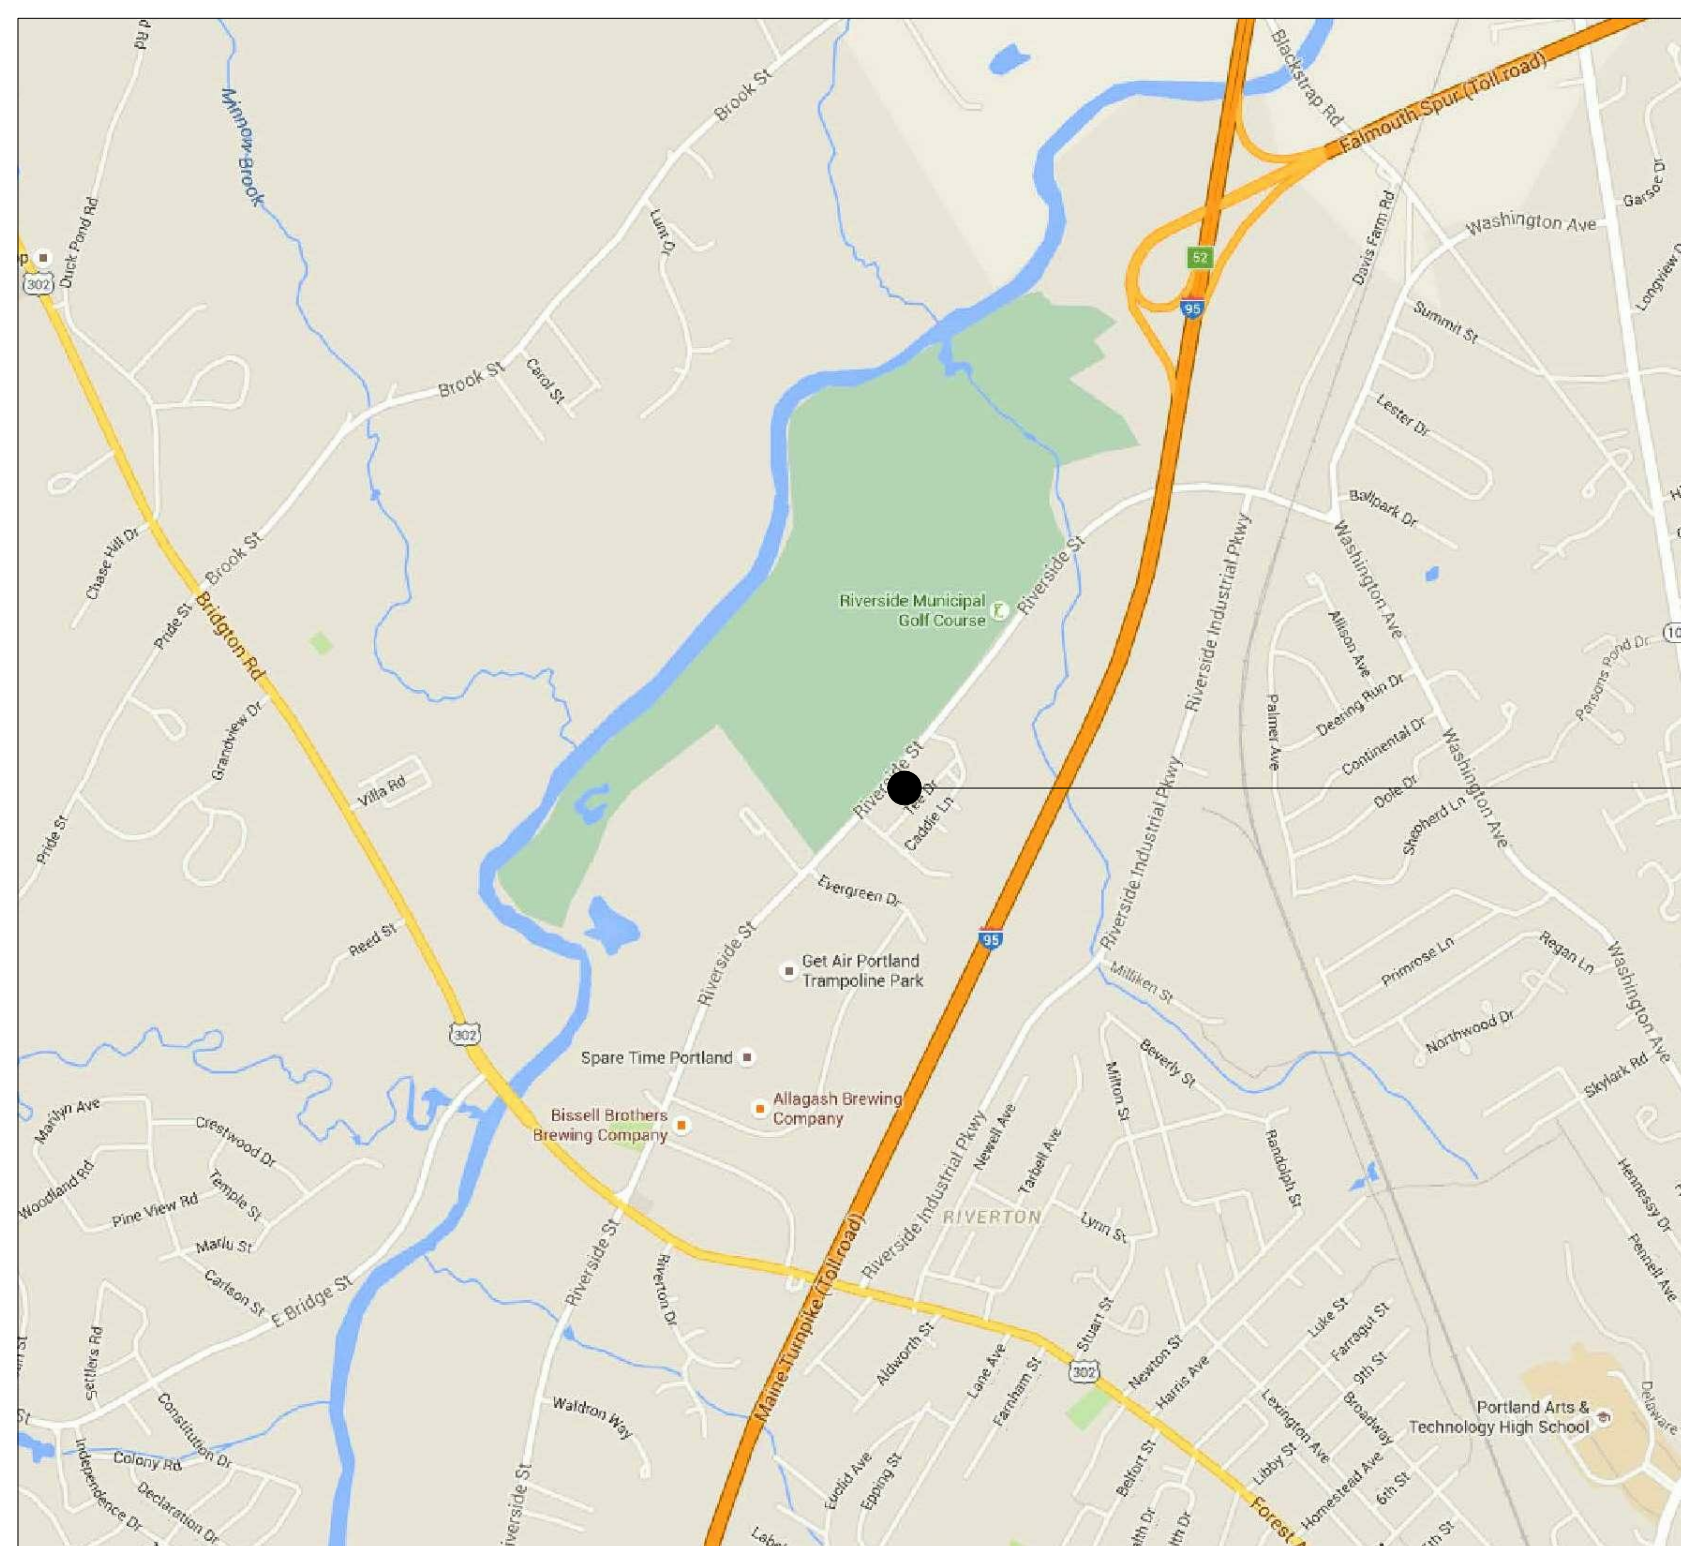

Lot 11 - Second Tee Business Park
1039 Riverside Street
Portland, Maine 04103

LOCATION MAP



Seal Block



Stantec Consulting Services Inc.
3 Columbia Circle Suite 6
Albany, NY 12203-3158
Tel: (518) 452-4558
Fax: (518) 452-9234
www.stantec.com

Copyright Reserved
The Contractor shall verify and be responsible for all dimensions, DO NOT scale the drawing - any errors or omissions shall be reported to Stantec without delay.
The Copyrights to all designs and drawings are the property of Stantec. Reproduction or use for any purpose other than that authorized by Stantec is prohibited.

Revision	By	App'd	Date
0	JLB	KJM	08/05/2016
PACKAGE C - INTERIOR FIT-OUT			
			08.19.2016
PACKAGE B - SUPERSTRUCTURE & SHELL			
			08.05.2016
PACKAGE A - FOUNDATIONS & BELOW SLAB			
			07.22.2016
Issued		App'd	08/05/2016

Title
PACKAGE B - COVER

Project No.
191504176

Scale

Revision
0

Drawing No.

COVER B