


- NOTES:**
1. TO CONCRETE SLAB = 0'-0" = DATUM (U.N.O.)
  2. DENOTES TOP OF FOOTING ELEVATION
  3. ALL EXTERIOR WALLS & WALLS @ CMU #6@16" TO C. E.W. E.F.
  4. FOR TYPICAL DETAILS SEE S-100-A.

FOUNDATION & BELOW SLAB - ISSUED FOR AISC... SET... 02/22/2016	BY	MSPT	ED.MATYTYT
FOUNDATION & BELOW SLAB - ISSUED FOR AISC... SET... 02/22/2016	BY	MSPT	ED.MATYTYT
PACKAGE C - INTERIOR PLUMBING	BY	MSPT	ED.MATYTYT
PACKAGE A - FOUNDATIONS & BELOW SLAB	BY	MSPT	ED.MATYTYT
ISSUED	BY	MSPT	ED.MATYTYT

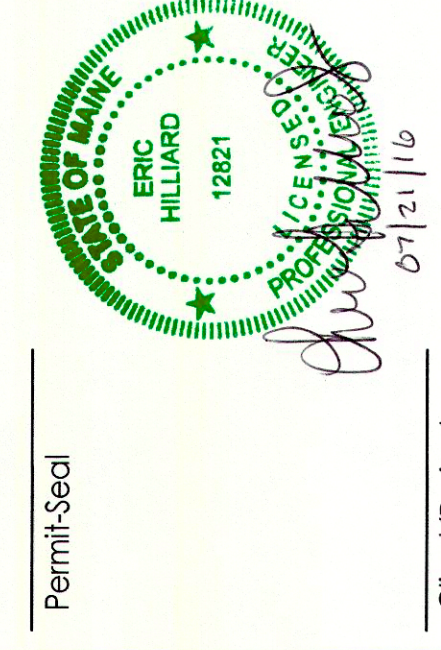

Client/Project  
**IMMUCELL**


Ltd 11, Second Tree Business Park  
 1058 Riverside Street  
 Portland, Maine 04103

Title  
**FOUNDATION PLAN**

Project No. 19194176  
 Scale As Indicated  
 Revision 0  
 Drawing No. S-100-A



GRAPHIC SCALE (FEET)  
 1" = 1'-0"

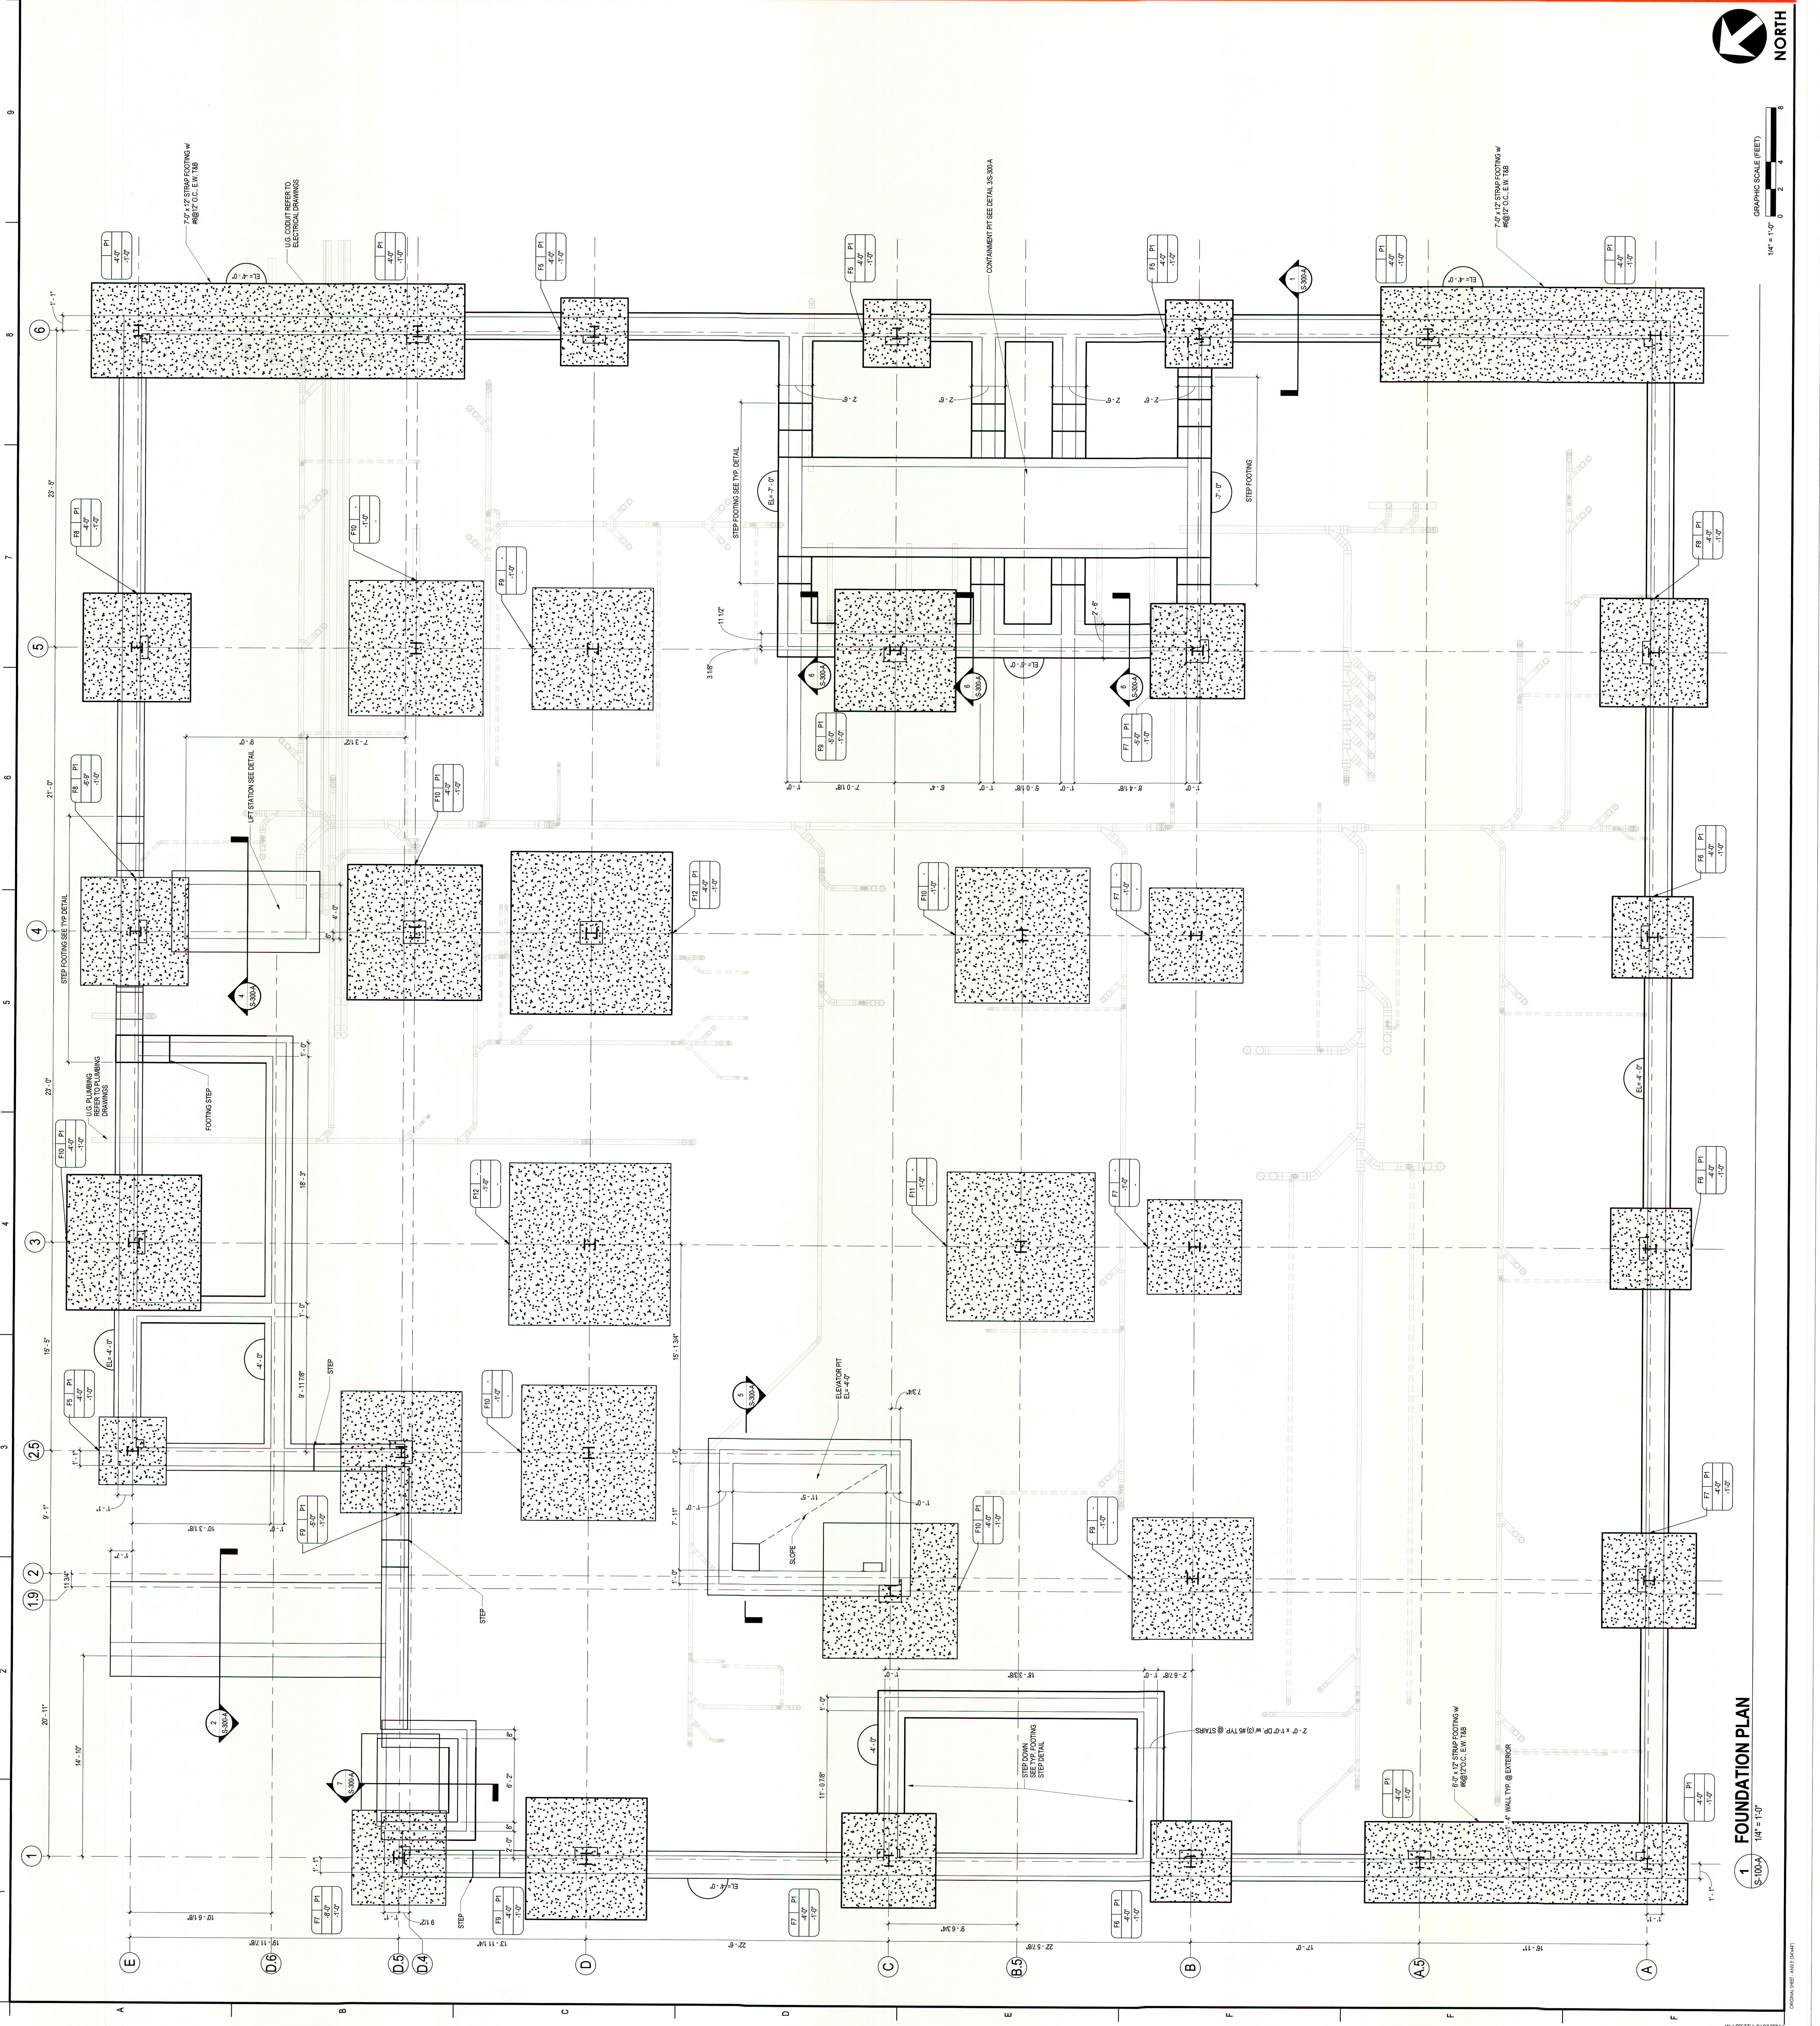

**FOUNDATION PLAN**  
 S-100-A  
 1/4" = 1'-0"