




- NOTES:**
1. ALL MEMBERS TO BE ASTM A582 (Fy = 50 KSI)
 2. ALL ROOF MEMBERS TO BE UNIFORMLY SPACED (I.N.O.)
 3. SLAB CONSTRUCTION: 1 1/2" GALVANIZED ROOF DECK TYPE B, 18 GAUGE SET WITH 5/8" WELDS ON A397 PATTERN
 4. E.O.D. DENOTES EDGE OF DECK.
 5. -> DENOTES SPAN OF DECK.
 6. ▴ DENOTES MOMENT CONNECTION.

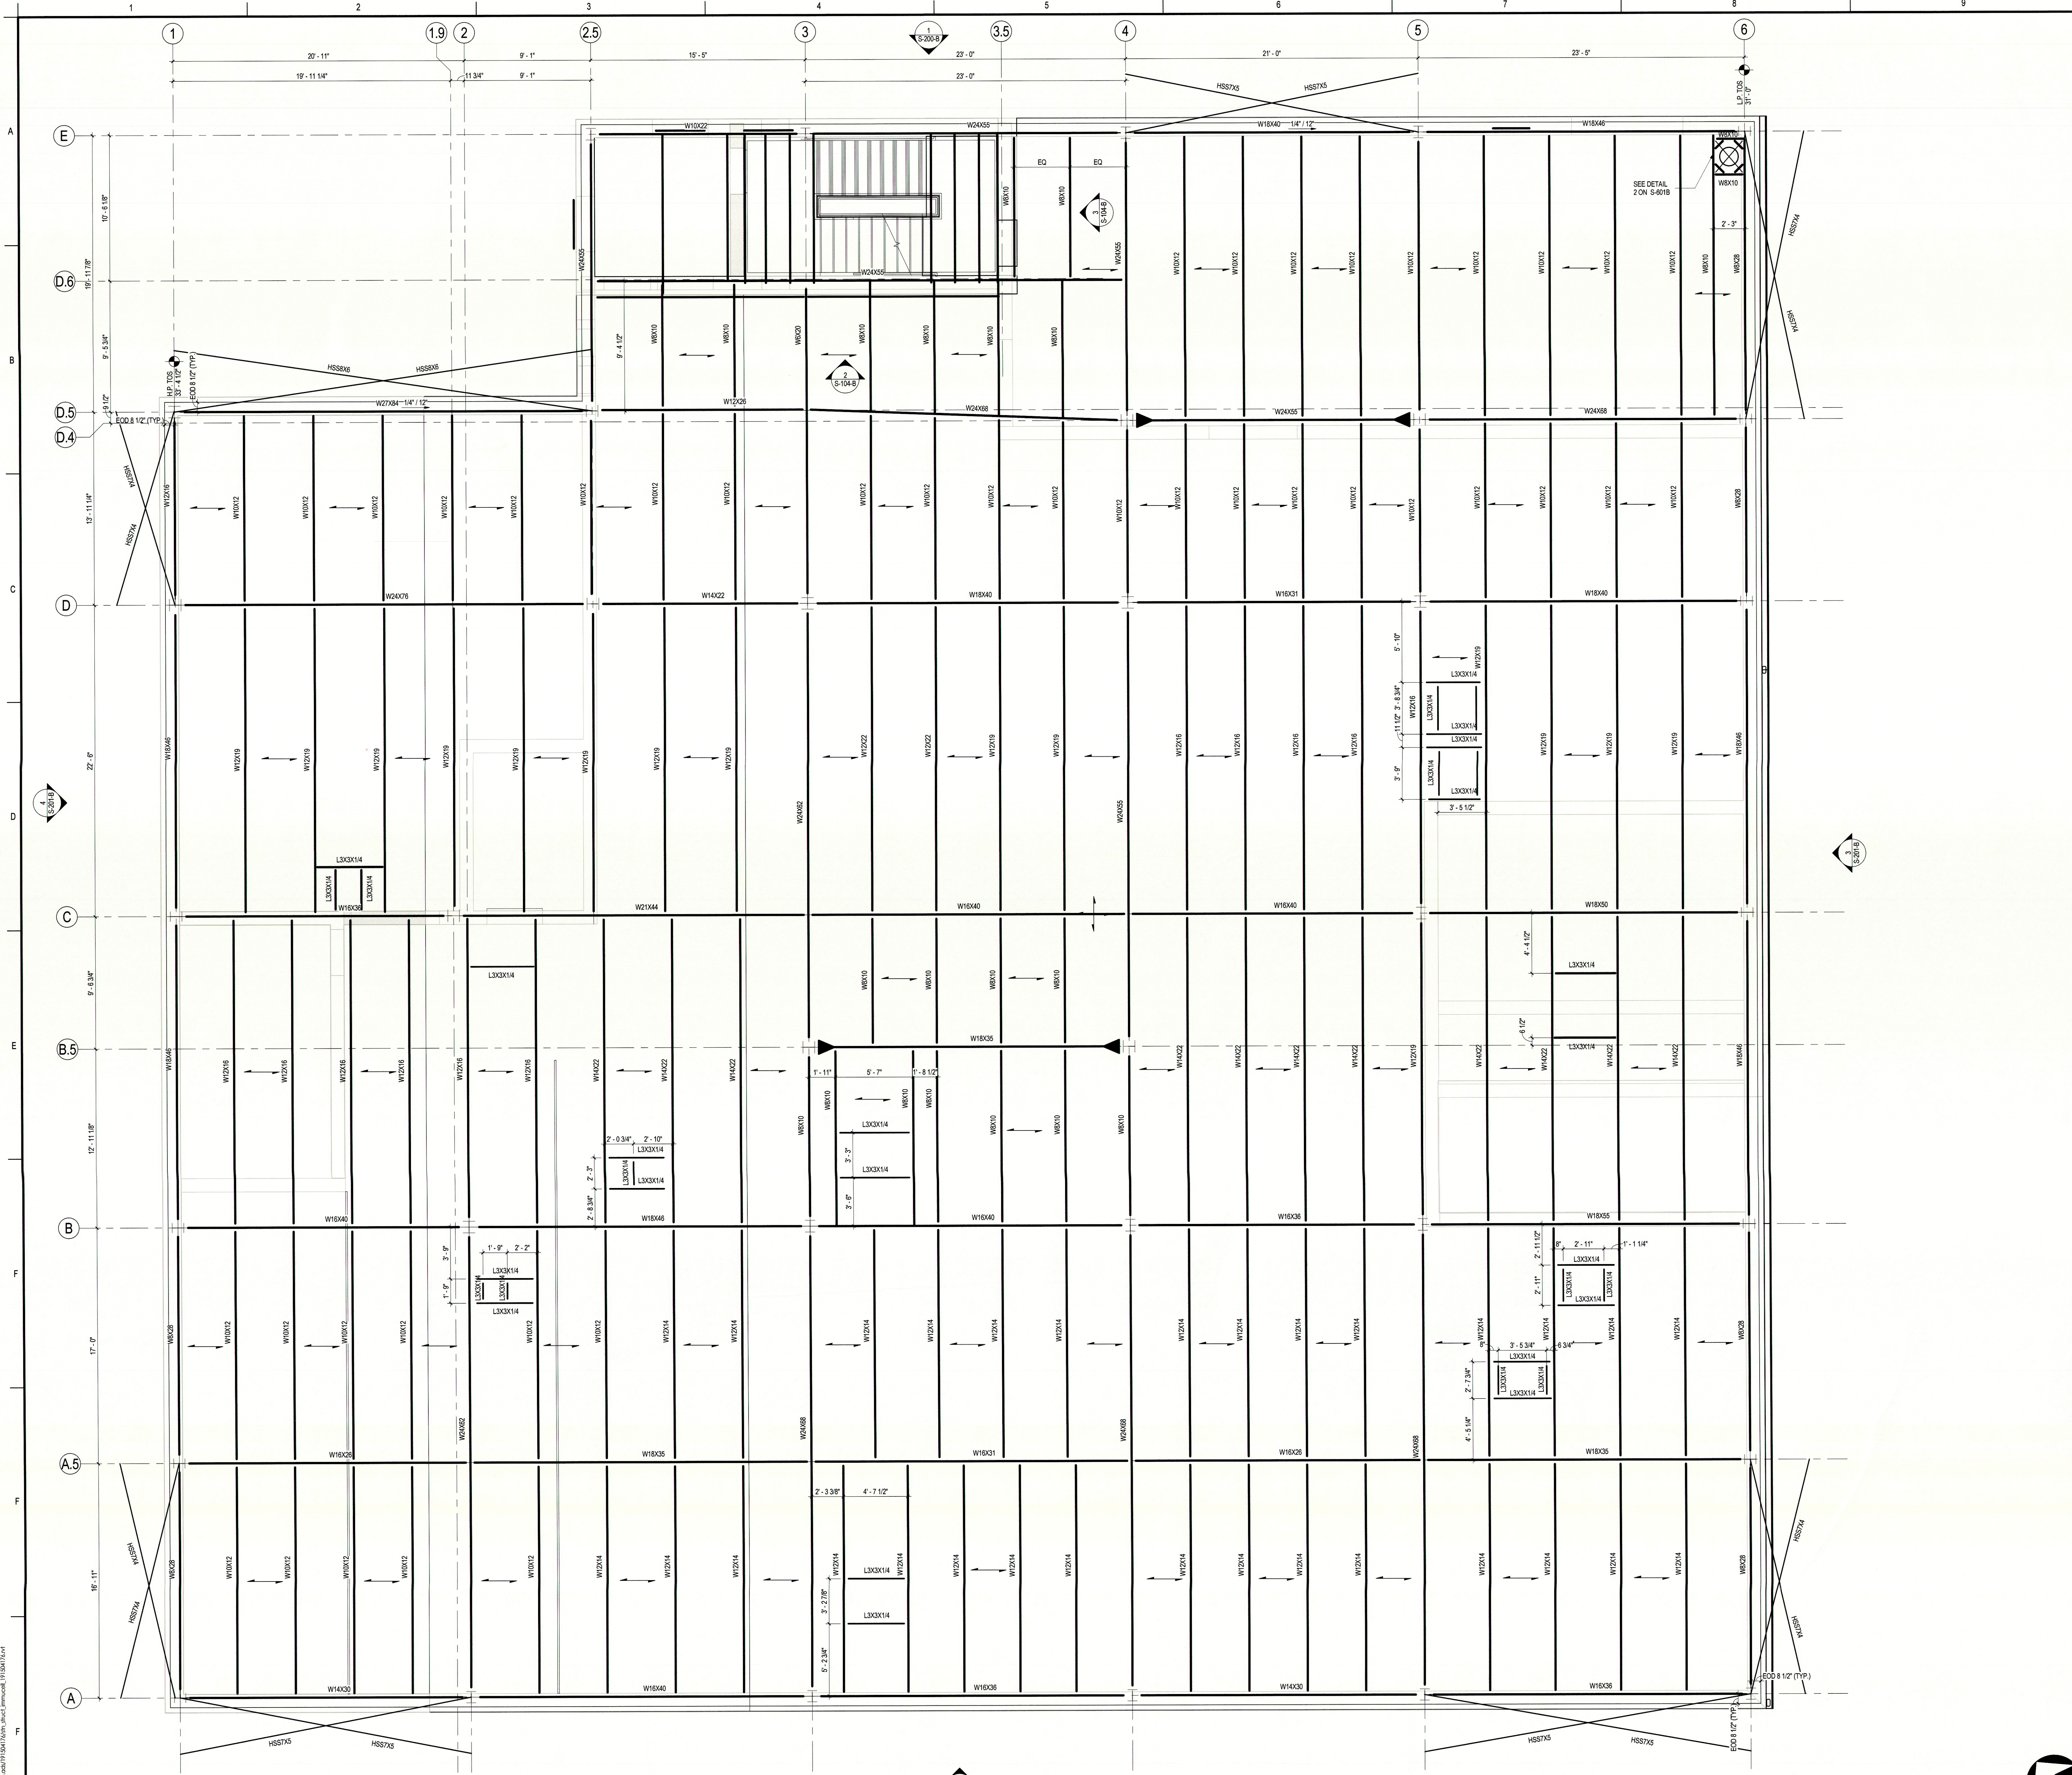

1 ROOF FRAMING PLAN
 1/4" = 1'-0"

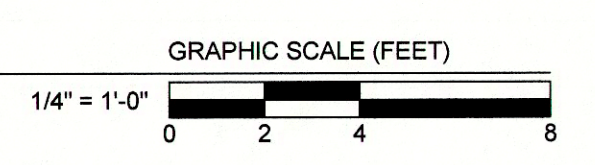

Revision	By	App'd	DATE
0 SUPERSTRUCTURE & SHELL - ISSUED FOR CONSTRUCTION	MRC	SET	08/05/2016
1 PACKAGE C - INTERIOR FIT-UP			08/19/2016
2 PACKAGE B - SUPERSTRUCTURE & SHELL			08/05/2016
3 PACKAGE A - FOUNDATIONS & BELOW SLAB			07/22/2016
Issued	By	App'd	DD.MM.YYYY

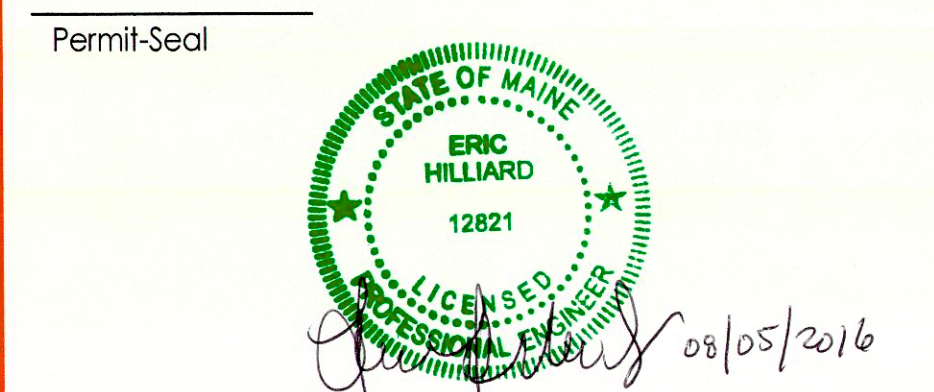

Client/Project
IMMUCELL

Lot 11 - Second Tee Business Park
 1039 Riverside Street
 Portland, Maine 04103

Title
ROOF FRAMING

Project No. 191504176
 Scale As Indicated
 Revision 0 Drawing No. S-103-B

S-103-B