
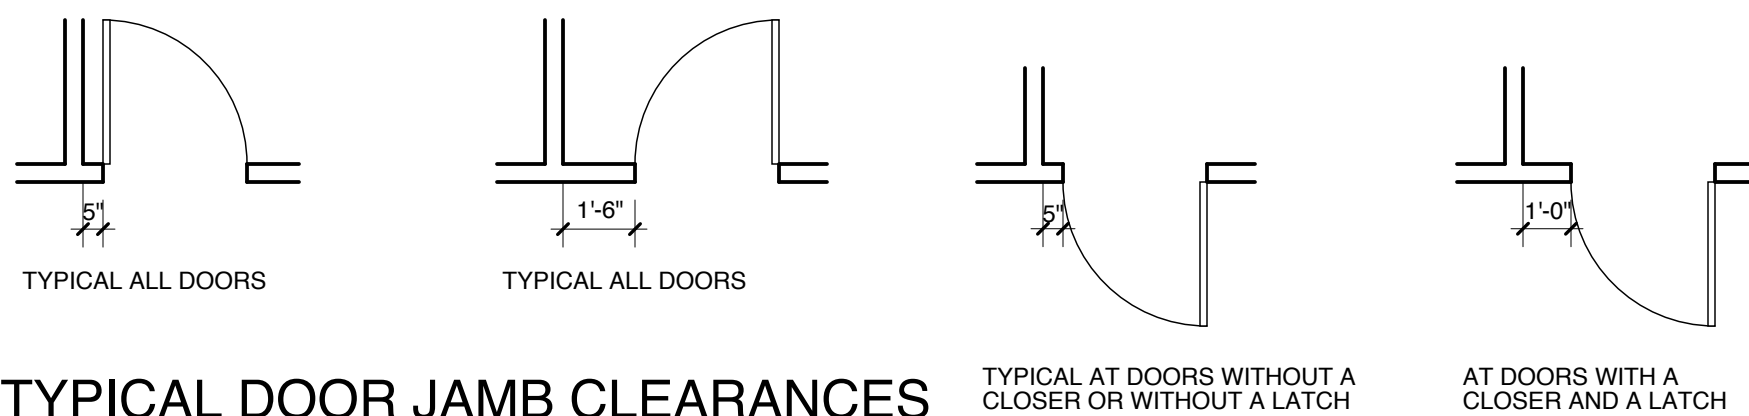
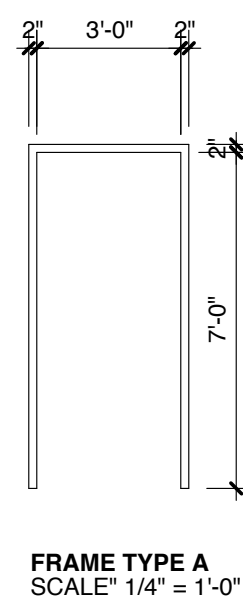


DOOR SCHEDULE												
NO.	DOOR TYPE	MAT.	FIN.	WIDTH	HEIGHT	THICK.	FRAME TYPE	MAT.	FIN.	HDWR.	FIRE RATING	NOTES
101	2	HM	PT	3'-0"	7'-0"	1 3/4"	A	HM	PT	HW-1	--	1
102	NOT USED	--	--	--	--	--	--	--	--	--	--	
103	NOT USED	--	--	--	--	--	--	--	--	--	--	
104	2	HM	PT	3'-0"	7'-0"	1 3/4"	A	HM	PT	HW-1	--	1
105	2	HM	PT	3'-0"	7'-0"	1 3/4"	A	HM	PT	HW-1	--	1
106	4	--	FF	10'-0"	14'-0"	1 3/4"	--	--	--	--	--	2
107	3	--	FF	12'-0"	14'-0"	1 3/4"	--	--	--	--	--	2
108	3	--	FF	12'-0"	14'-0"	1 3/4"	--	--	--	--	--	2
109	2	HM	PT	3'-0"	7'-0"	1 3/4"	A	HM	PT	HW-1	--	1


MATERIAL/FINISH ABBREVIATIONS
 NAT NATURAL FINISH
 PT PAINT
 SC SOLID CORE
 WD WOOD

HARDWARE
 HW-1 3 HINGES
 1 LOCKSET
 1 THRESHOLD
 1 SET WEATHERSTRIP

NOTES
 1. INSULATED H.M. DOOR.
 2. OVERHEAD DOOR.

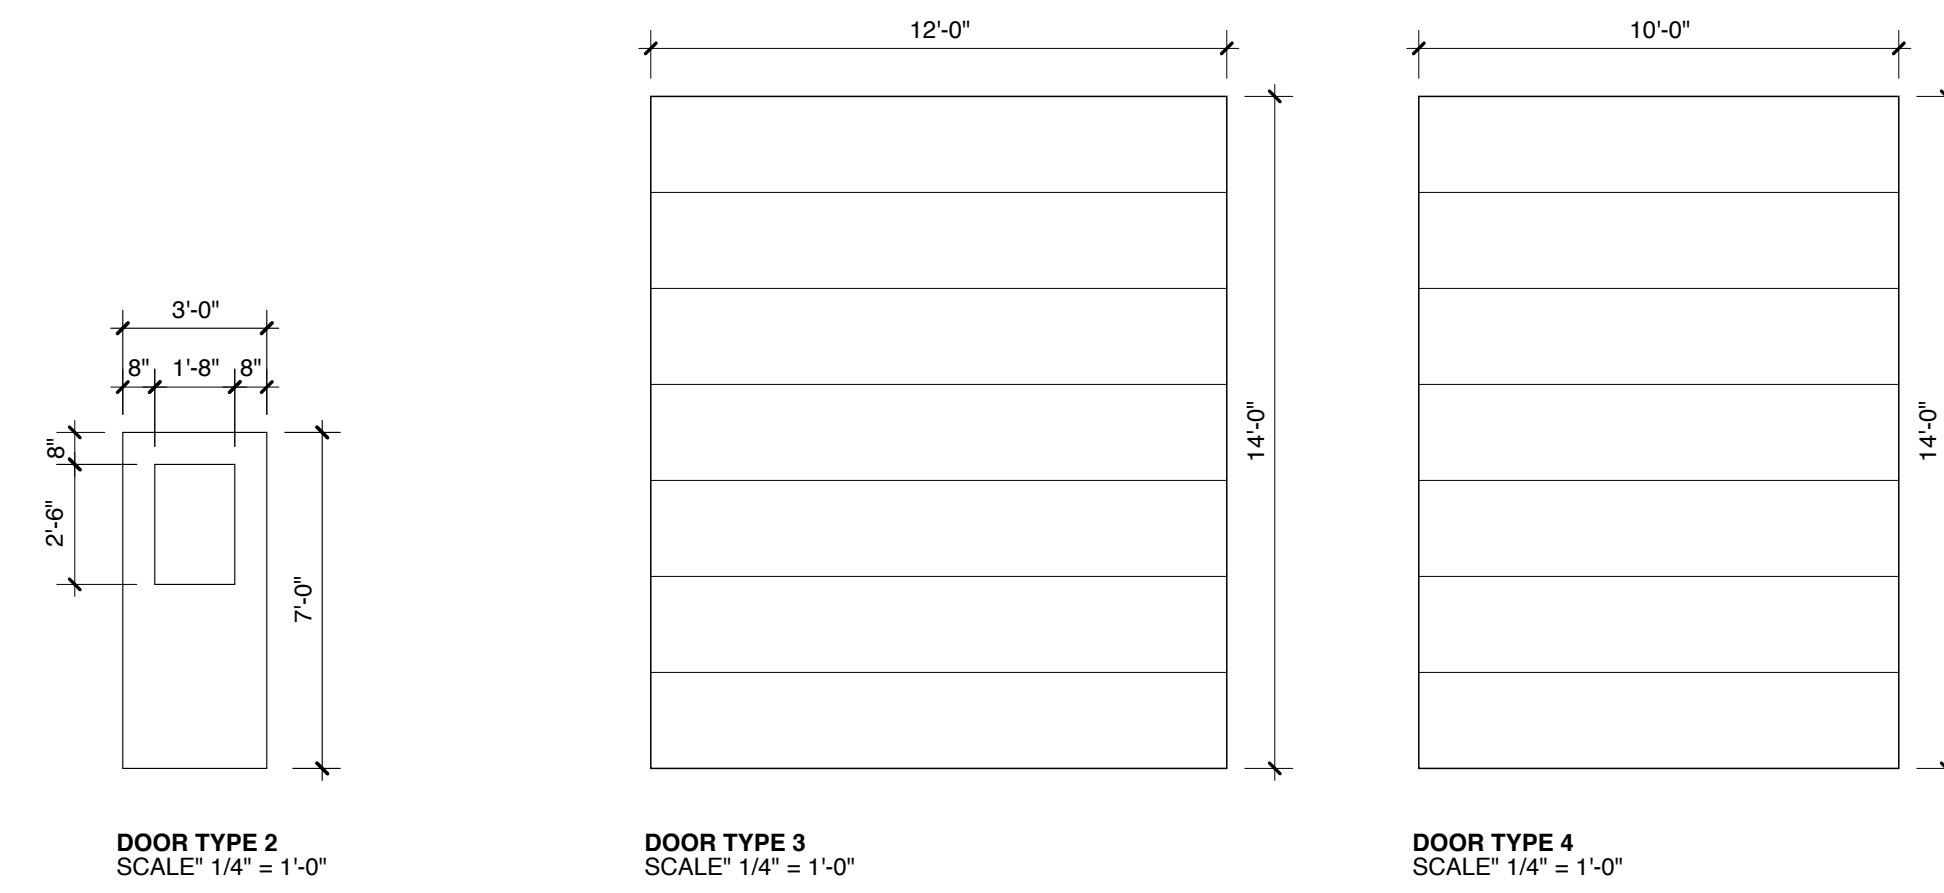


1 TYPICAL DOOR JAMB CLEARANCES
 SCALE: 1/4" = 1'-0"

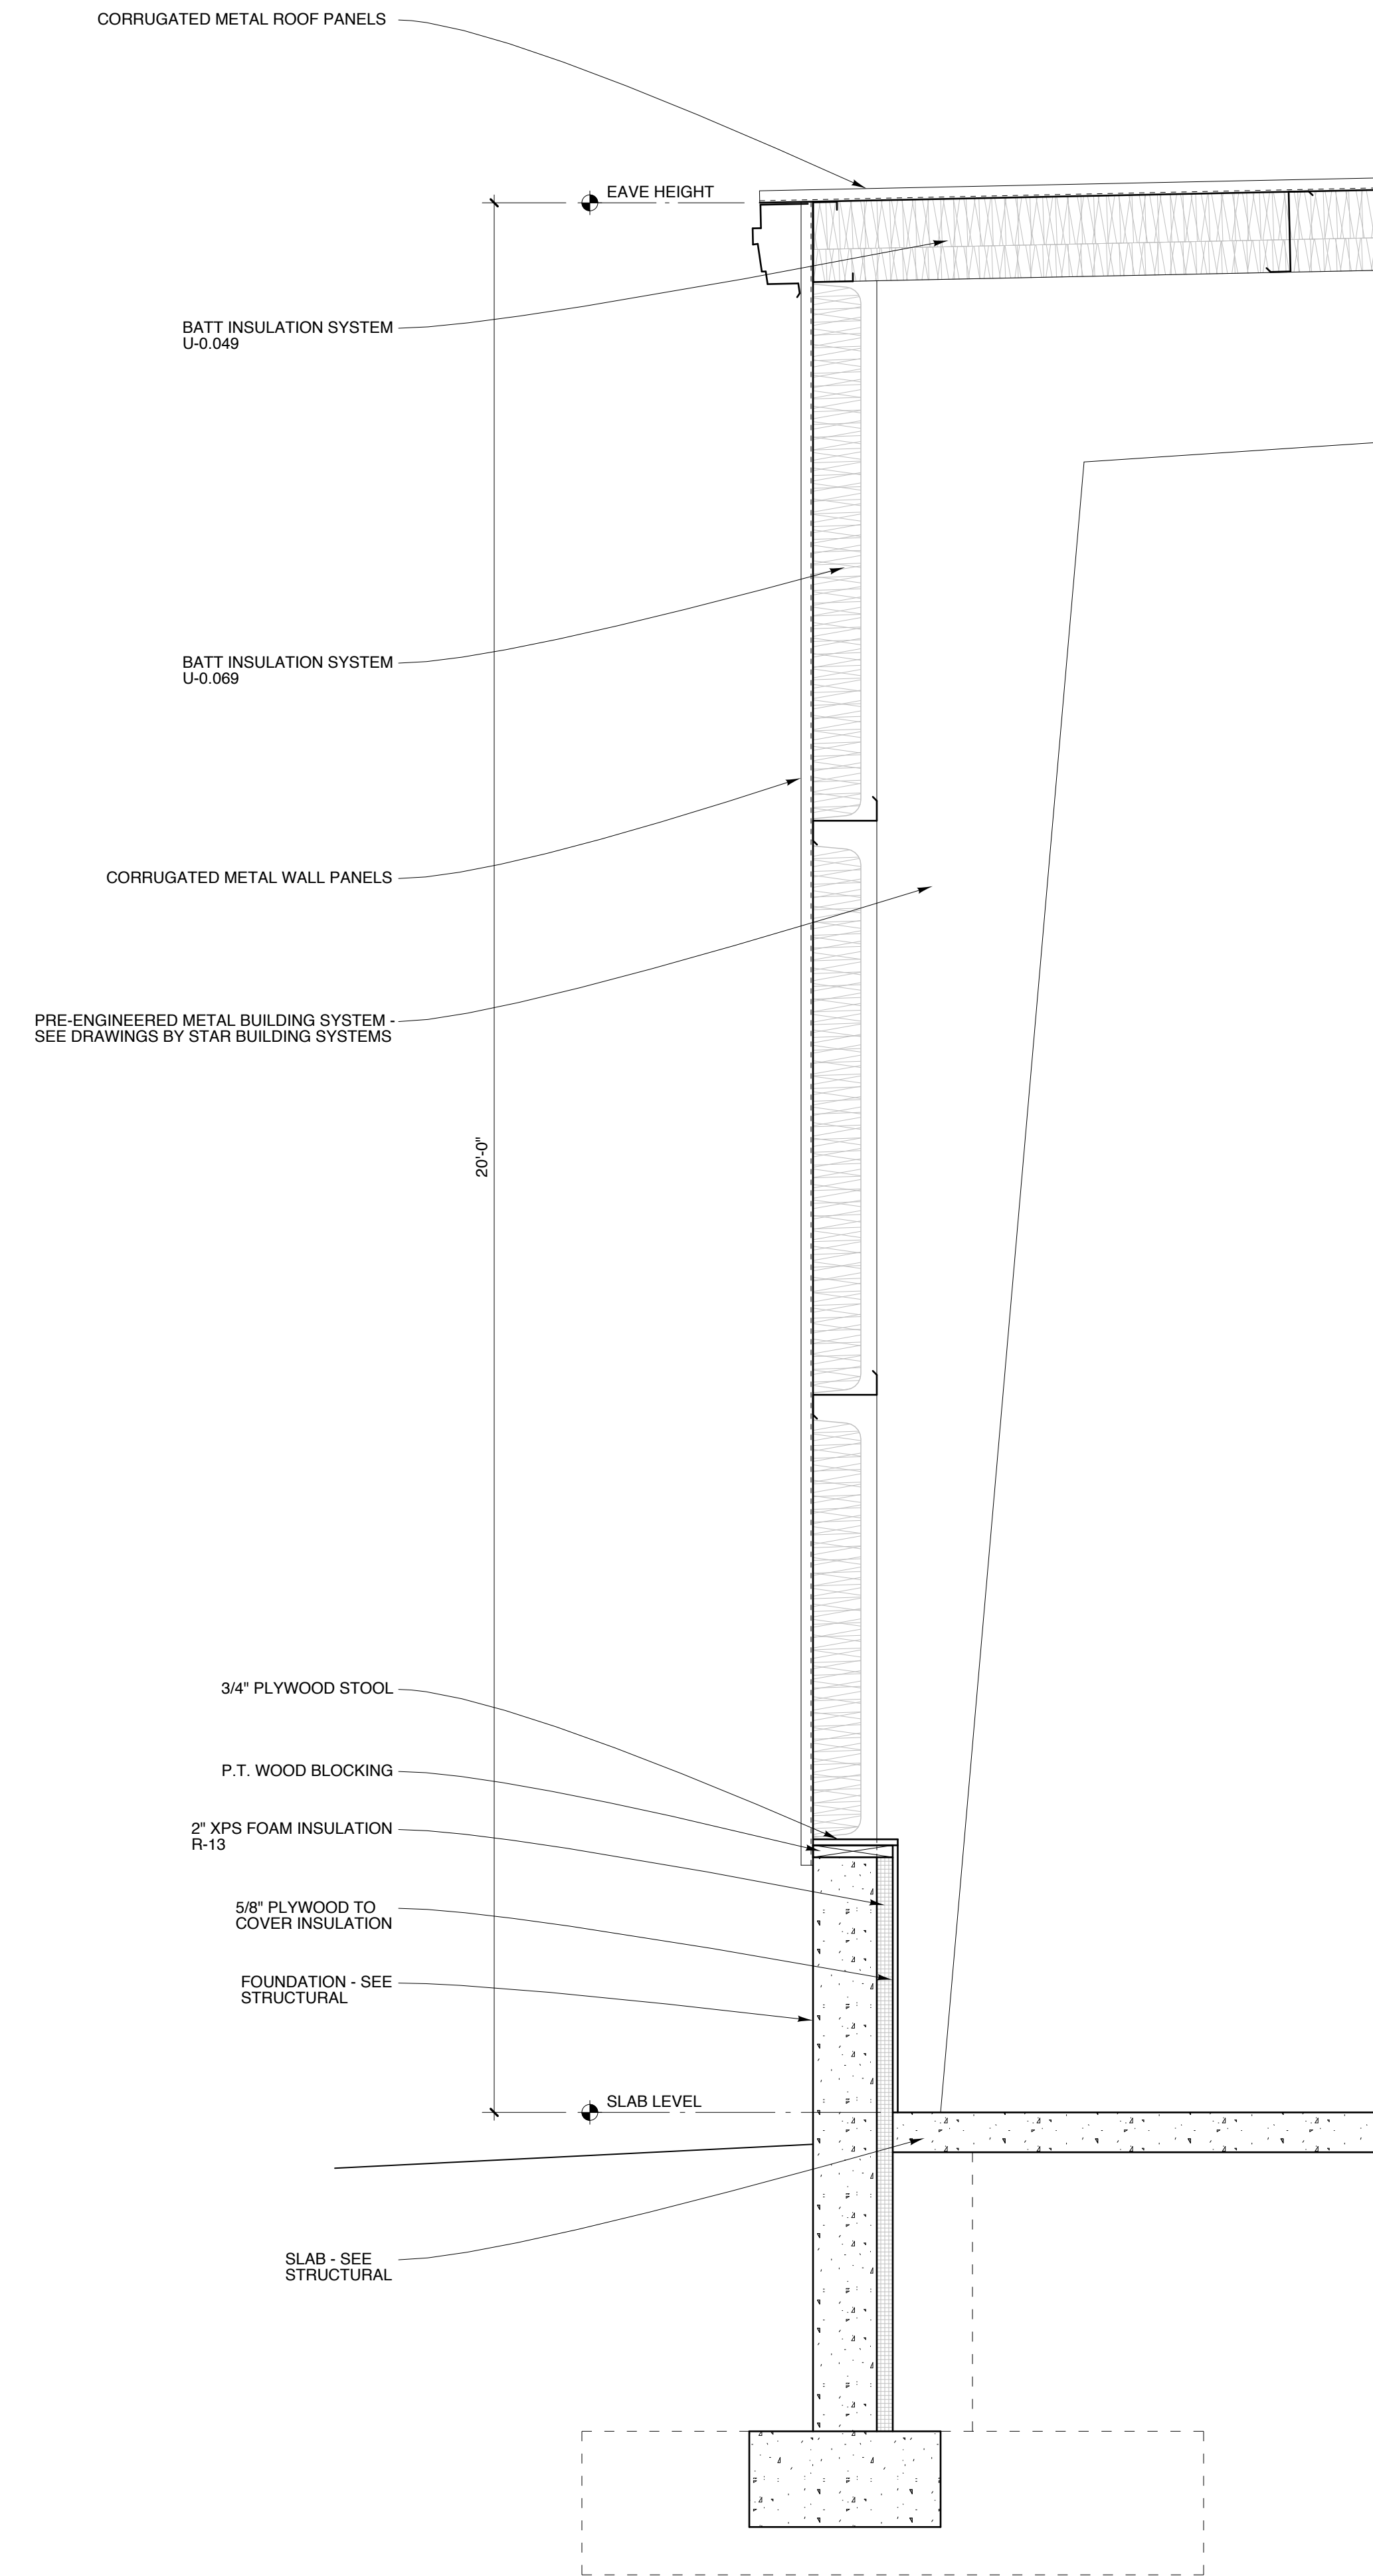

2 WALL SECTION
 SCALE: 3/4" = 1'-0"

Michael Charek Architects

25 Hartley Street
 Portland, Maine 04103
 (207) 761-0656

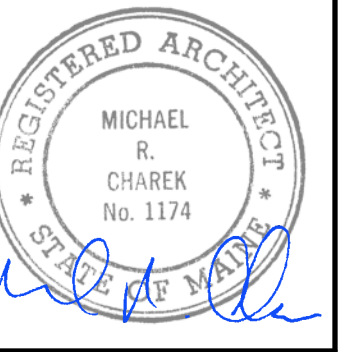

Unit #15
Second Tee Business Park

71 Caddis Lane
 Portland, ME 04103

Title

DOOR SCHEDULE AND WALL SECTION

Scale: AS NOTED

Date: 7/24/17

Revisions

Sheet

A5