




**1 SECTION**  
SCALE: 1/8" = 1'-0"  
2' 4' 8' 16'

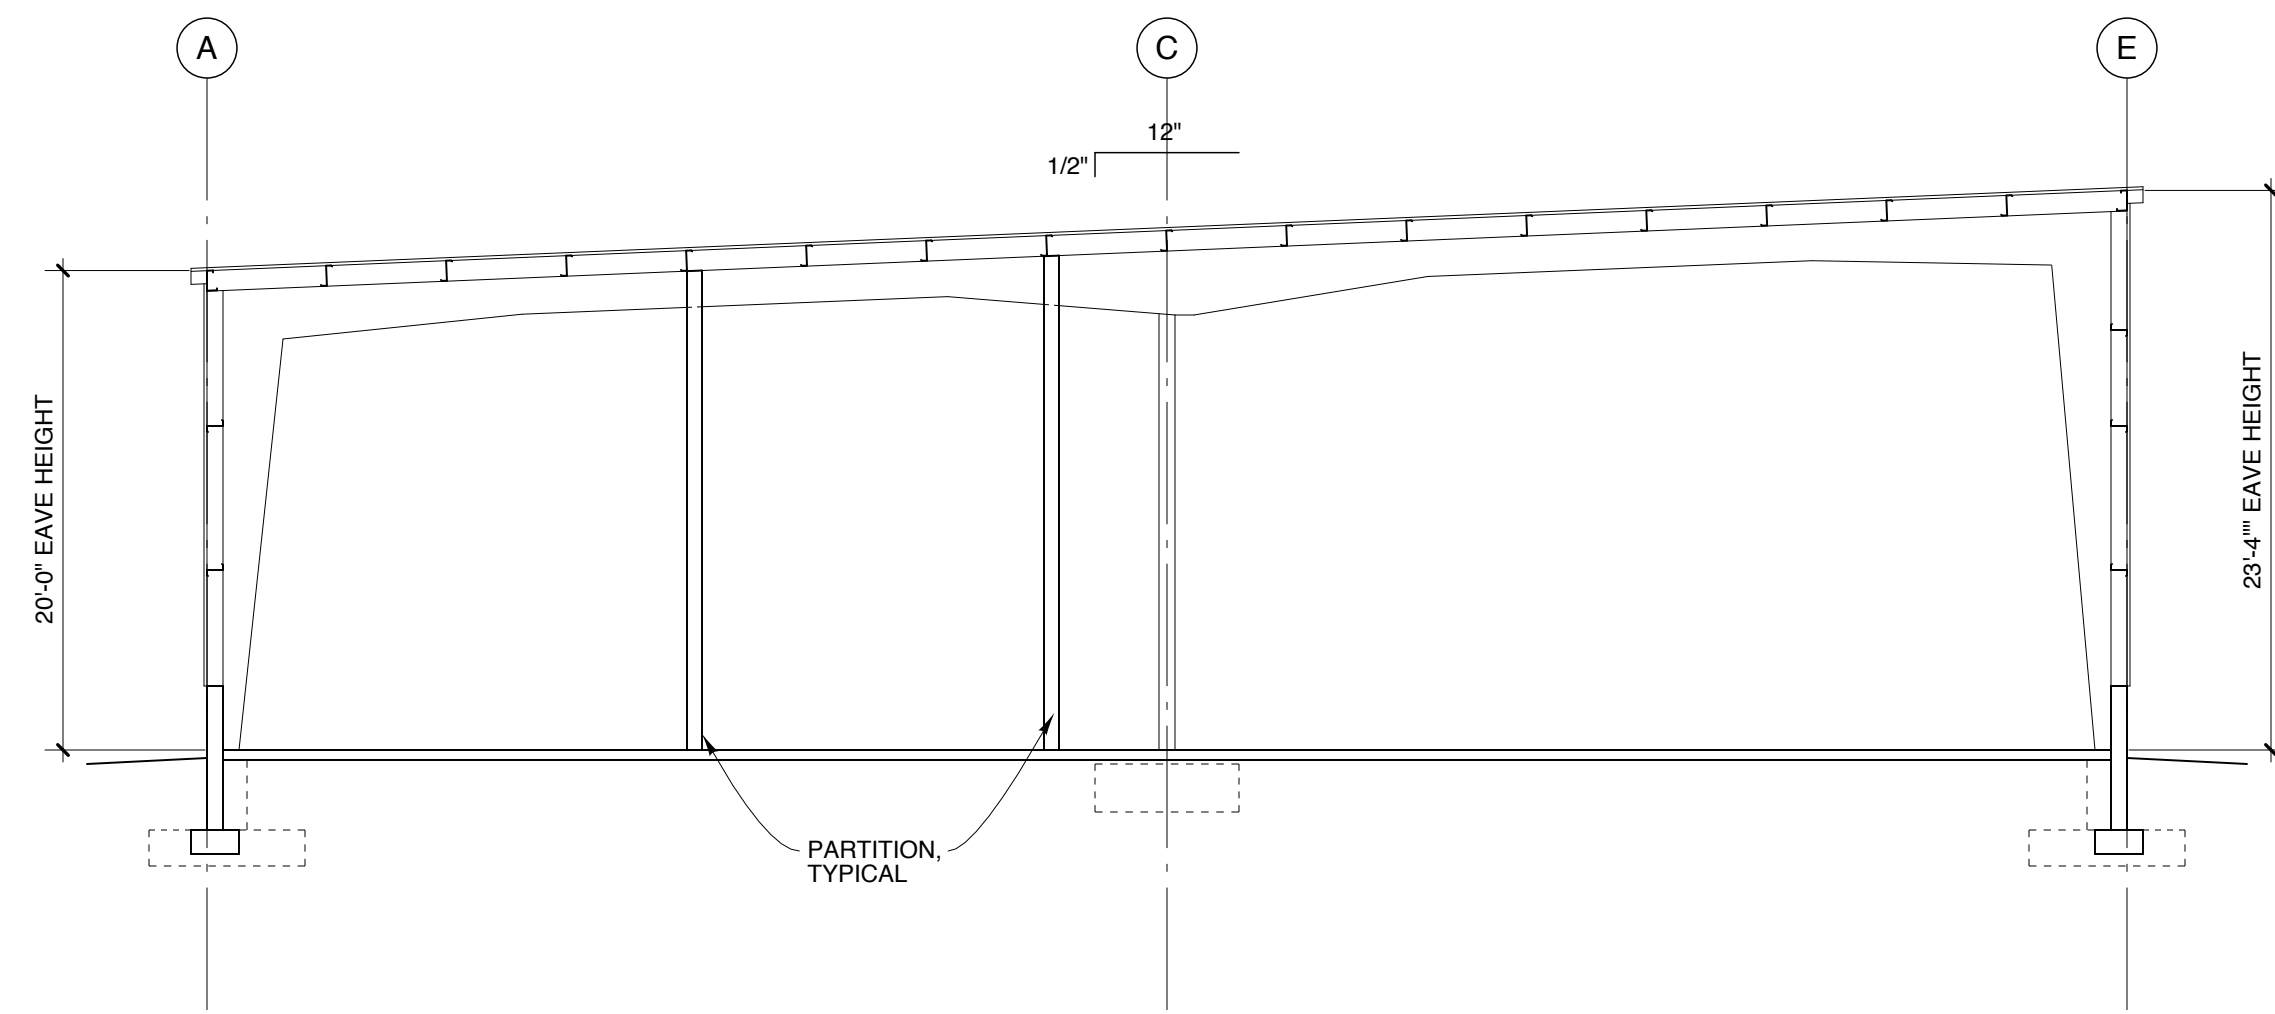


**2 SECTION**  
SCALE: 1/8" = 1'-0"  
2' 4' 8' 16'

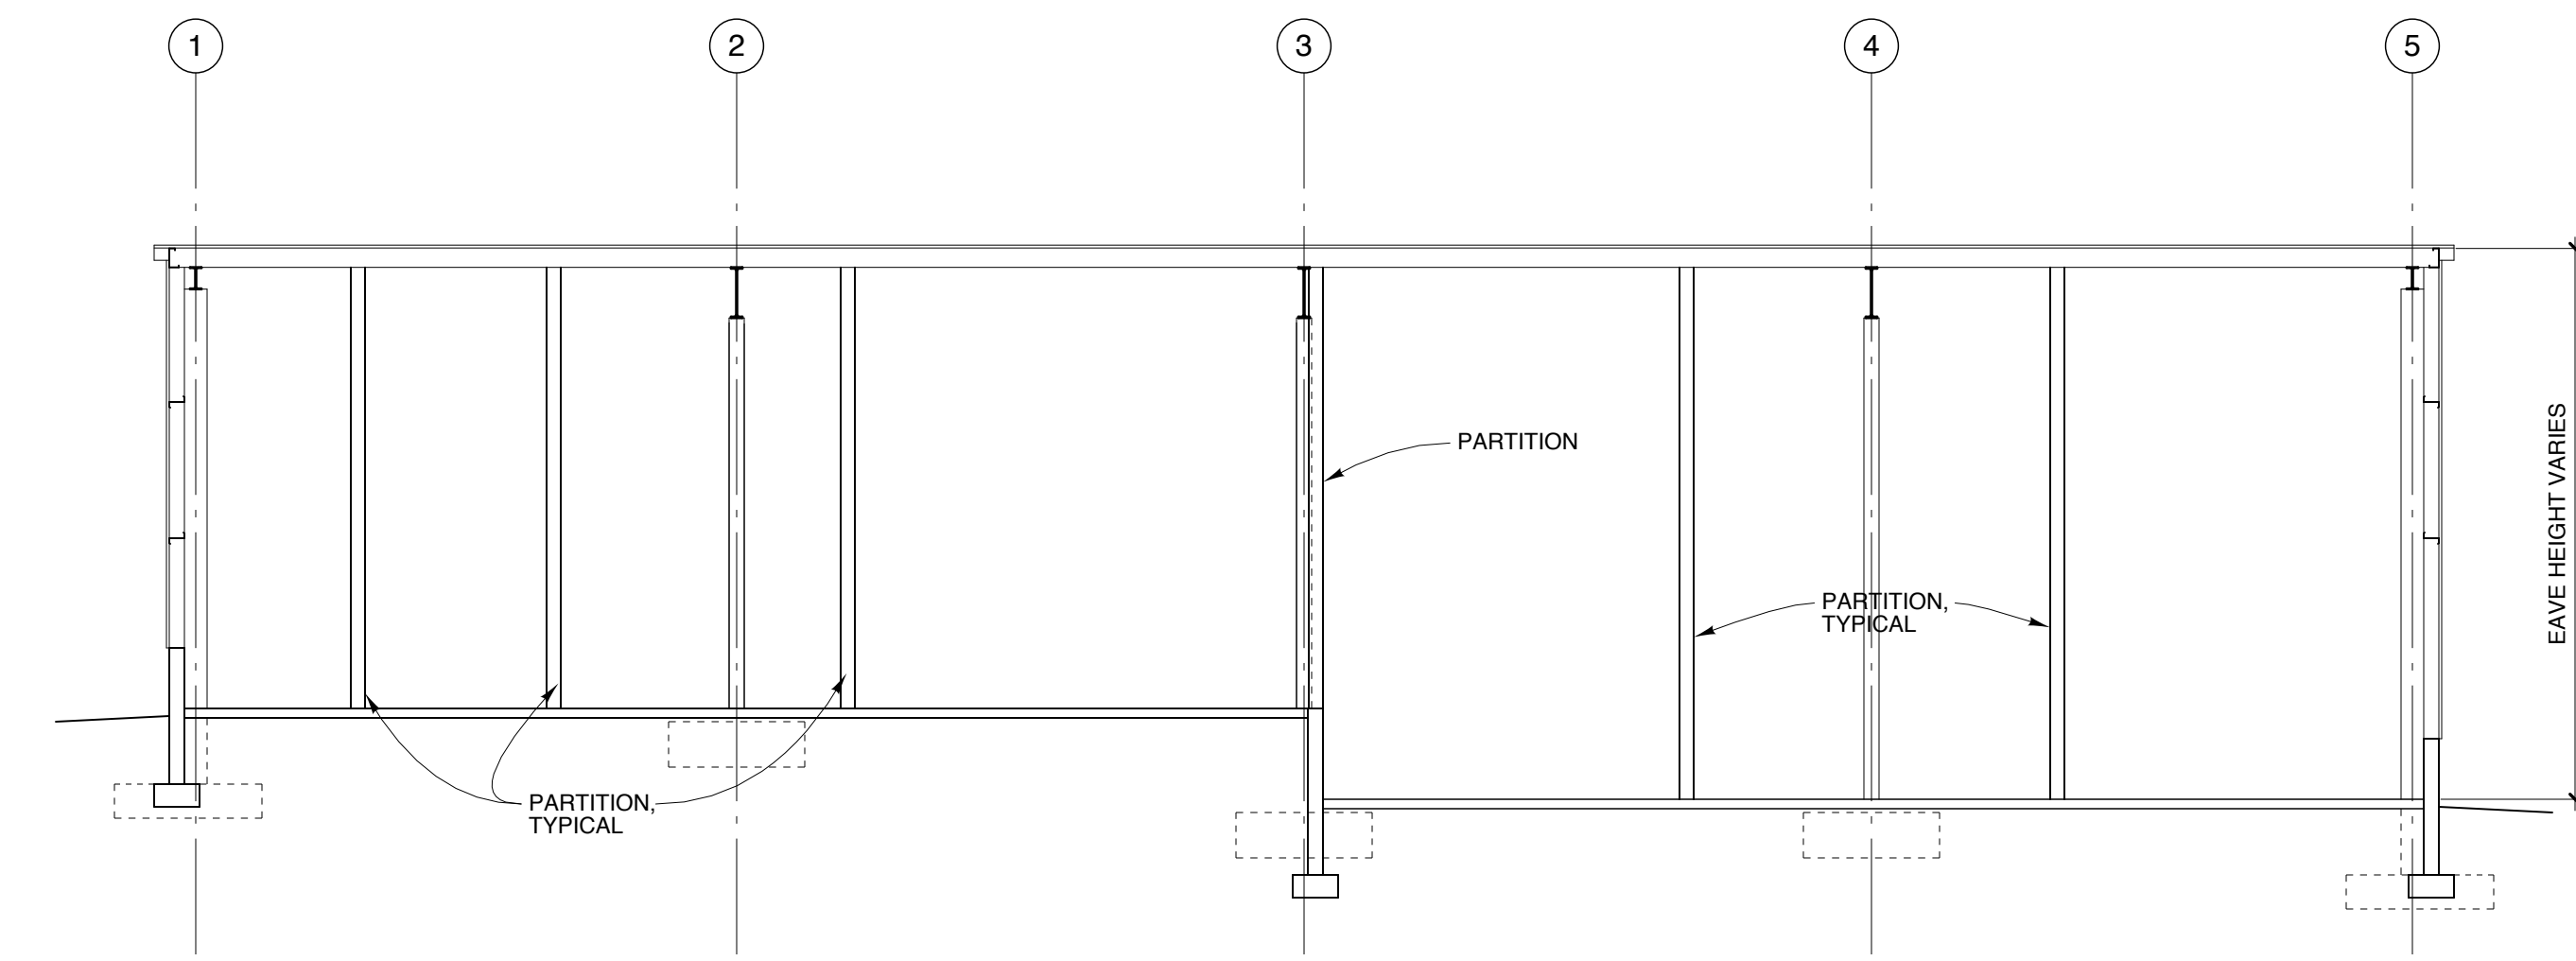

**3 PARTITION TYPE P1**  
SCALE: 3/8" = 1'-0"  
1" 2" 4" 8"

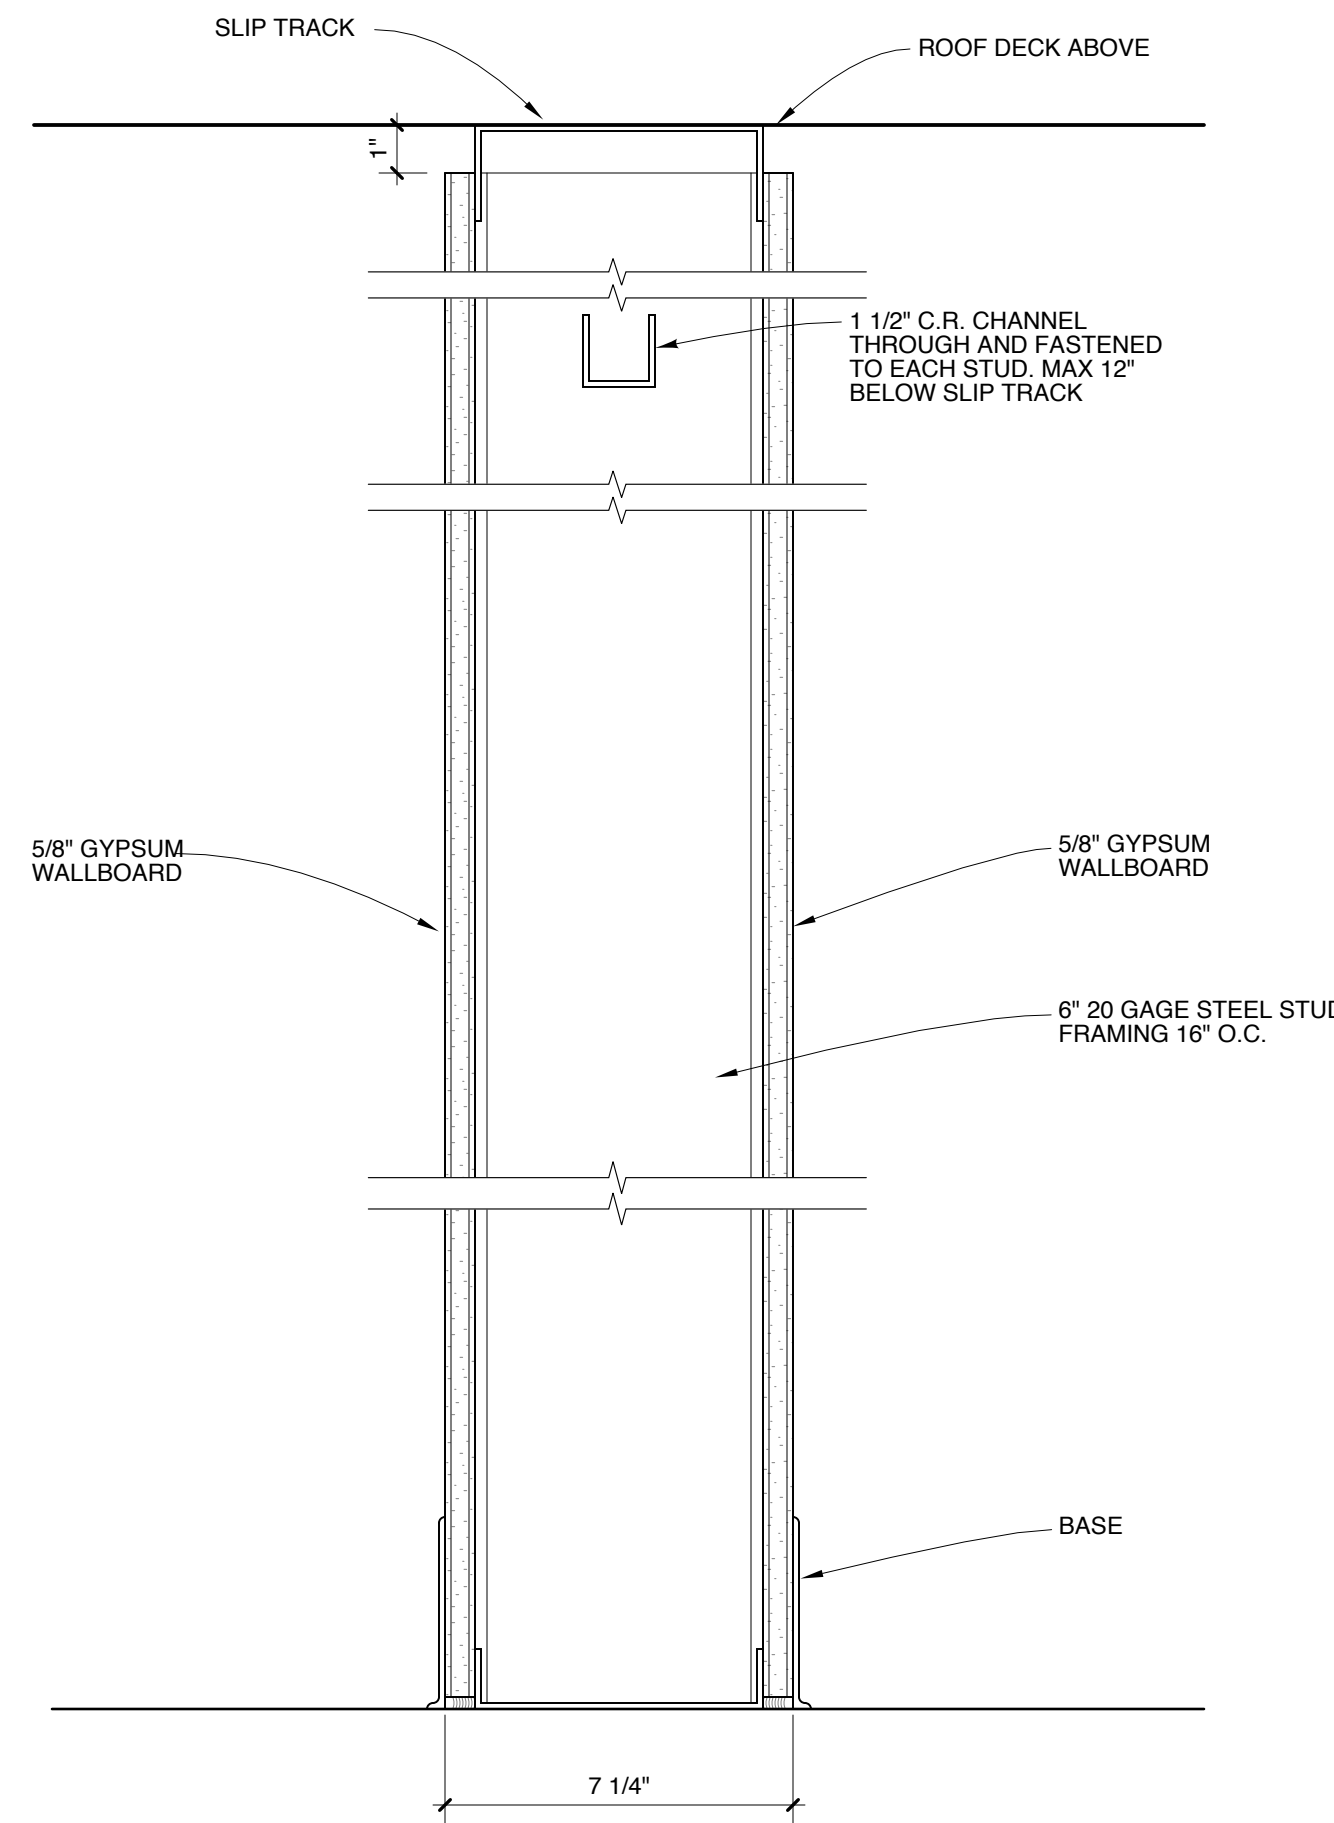


**4 PARTITION TYPE P2**  
SCALE: 3/8" = 1'-0"  
1" 2" 4" 8"

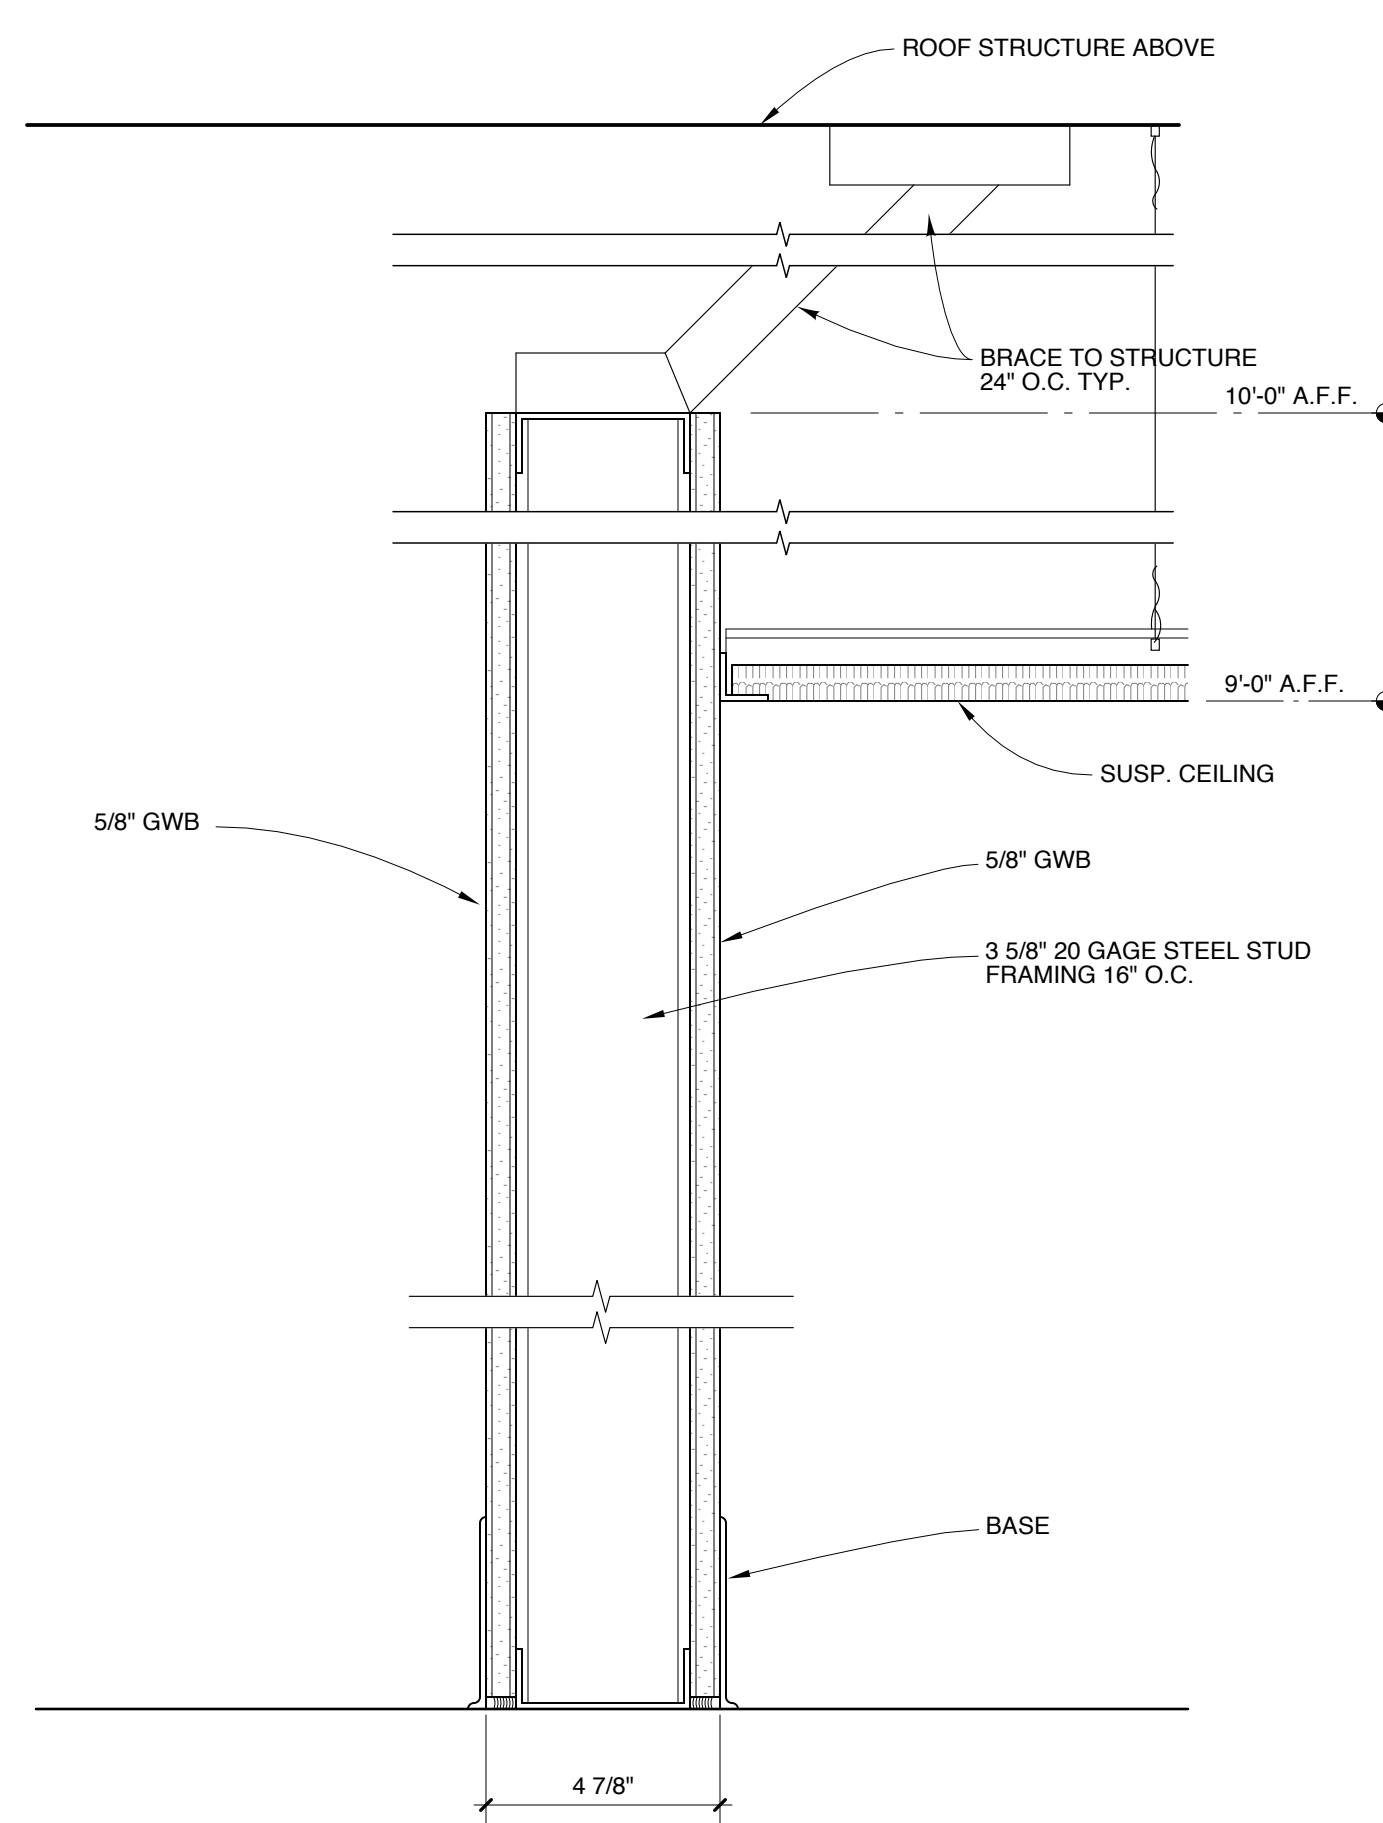


DOOR SCHEDULE												
NO.	DOOR TYPE	MAT.	FIN.	WIDTH	HEIGHT	THICK.	FRAME TYPE	MAT.	FIN.	HDWR.	FIRE RATING	NOTES
101	NOT USED	--	--	--	--	--	--	--	--	--	--	--
102	1	HM	PT	4'-0"	7'-0"	1 3/4"	A	HM	PT	HW-1	--	--
103	1	HM	PT	3'-0"	7'-0"	1 3/4"	A	HM	PT	HW-1	--	--
104	1	HM	PT	3'-0"	7'-0"	1 3/4"	A	HM	PT	HW-2	--	--
105	1	HM	PT	3'-0"	7'-0"	1 3/4"	A	HM	PT	HW-2	--	--
106	1	HM	PT	4'-0"	7'-0"	1 3/4"	A	HM	PT	HW-1	--	--
107	1	HM	PT	4'-0"	7'-0"	1 3/4"	A	HM	PT	HW-1	--	--
108	1	HM	PT	4'-0"	7'-0"	1 3/4"	A	HM	PT	HW-1	--	--
109	1	HM	PT	3'-0"	7'-0"	1 3/4"	A	HM	PT	HW-1	--	--
110	1	HM	PT	3'-0"	7'-0"	1 3/4"	A	HM	PT	HW-1	--	--
111	1	HM	PT	3'-0"	7'-0"	1 3/4"	A	HM	PT	HW-1	--	--
112	1	HM	PT	3'-0"	7'-0"	1 3/4"	A	HM	PT	HW-1	--	--
113	1	HM	PT	4'-0"	7'-0"	1 3/4"	A	HM	PT	HW-1	--	--
114	1	HM	PT	4'-0"	7'-0"	1 3/4"	A	HM	PT	HW-1	--	--
115	1	HM	PT	4'-0"	7'-0"	1 3/4"	A	HM	PT	HW-1	--	--
116	1	HM	PT	4'-0"	7'-0"	1 3/4"	A	HM	PT	HW-1	--	--
117	1	HM	PT	4'-0"	7'-0"	1 3/4"	A	HM	PT	HW-1	--	--
118	1	HM	PT	4'-0"	7'-0"	1 3/4"	A	HM	PT	HW-1	--	--
119	1	HM	PT	4'-0"	7'-0"	1 3/4"	A	HM	PT	HW-1	--	--
120	1	HM	PT	3'-0"	7'-0"	1 3/4"	A	HM	PT	HW-1	--	--
121	1	HM	PT	3'-0"	7'-0"	1 3/4"	A	HM	PT	HW-1	--	--

**MATERIAL/FINISH ABBREVIATIONS**  
 FF FACTORY FINISH  
 HM HOLLOW METAL  
 PT PAINT

**HARDWARE**  
 HW-1 3 HINGES  
 1 PASSAGE SET  
 1 STOP  
 HW-2 3 HINGES  
 1 PRIVACY SET  
 1 STOP

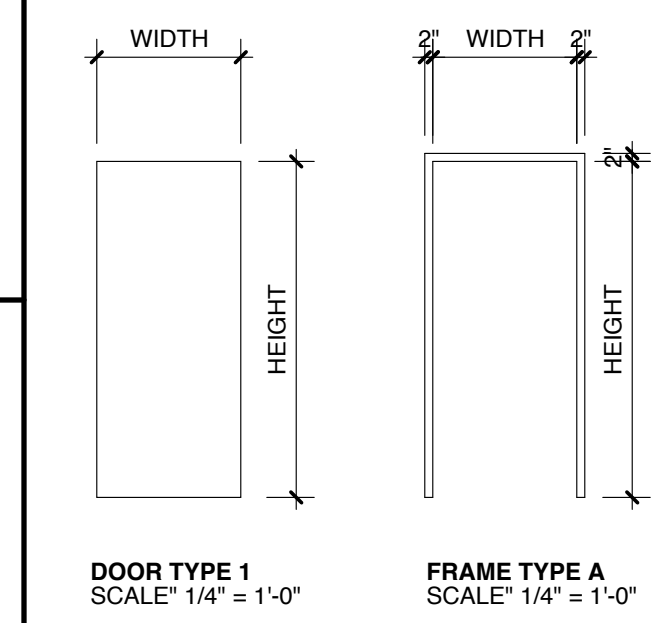


**DOOR TYPE 1** SCALE: 1/4" = 1'-0"  
**FRAME TYPE A** SCALE: 1/4" = 1'-0"

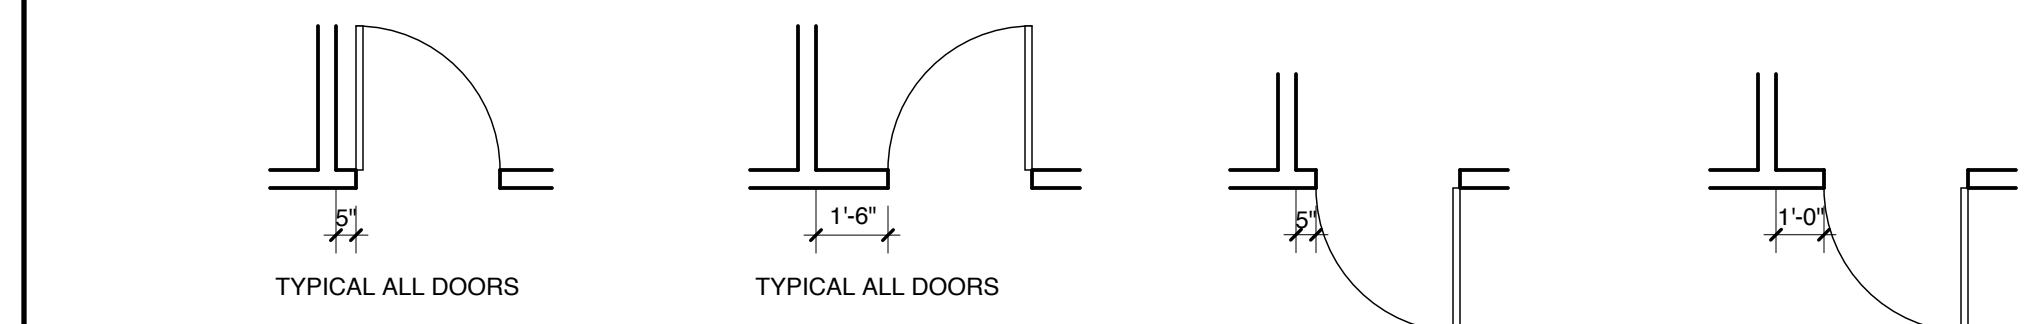

**5 TYPICAL DOOR JAMB CLEARANCES**  
SCALE: 1/4" = 1'-0"  
1' 2' 4' 8'

**Michael Charek Architects**  
 25 Hartley Street  
 Portland, Maine 04103  
 (207) 761-0556

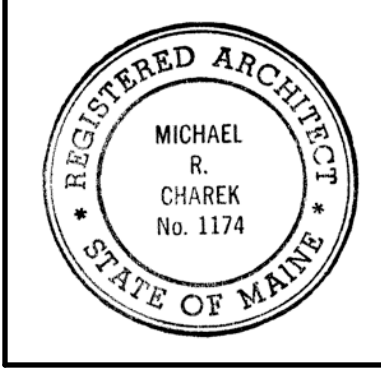

**Tenant Fit-Up, Unit #15  
 Second Tee Business Park**  
 71 Caddis Lane  
 Portland, ME 04103

**Title**  
 SECTIONS, DETAILS, AND DOOR SCHEDULE

**Scale:** AS NOTED

**Date:** 8/17/17

**Revisions**

**Sheet**

**A3**