


Rev.	Date	Description
1	09/13/17	PERMIT SET

Issue Date:
 09/13/17


Unit #15 - Second Tee Business Park
 Tenant Fit-Up - Mezzanine Framing
 71 Caddie Lane, Portland, Maine
 Project Information:

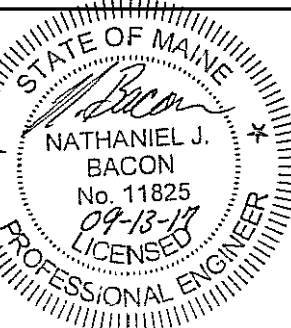


Project Number: 17045-1
 Drawn By: LP
 Reviewed By: MB / NB
 Sheet Title:

WALL
 SECTIONS
 AND DETAILS


S-101

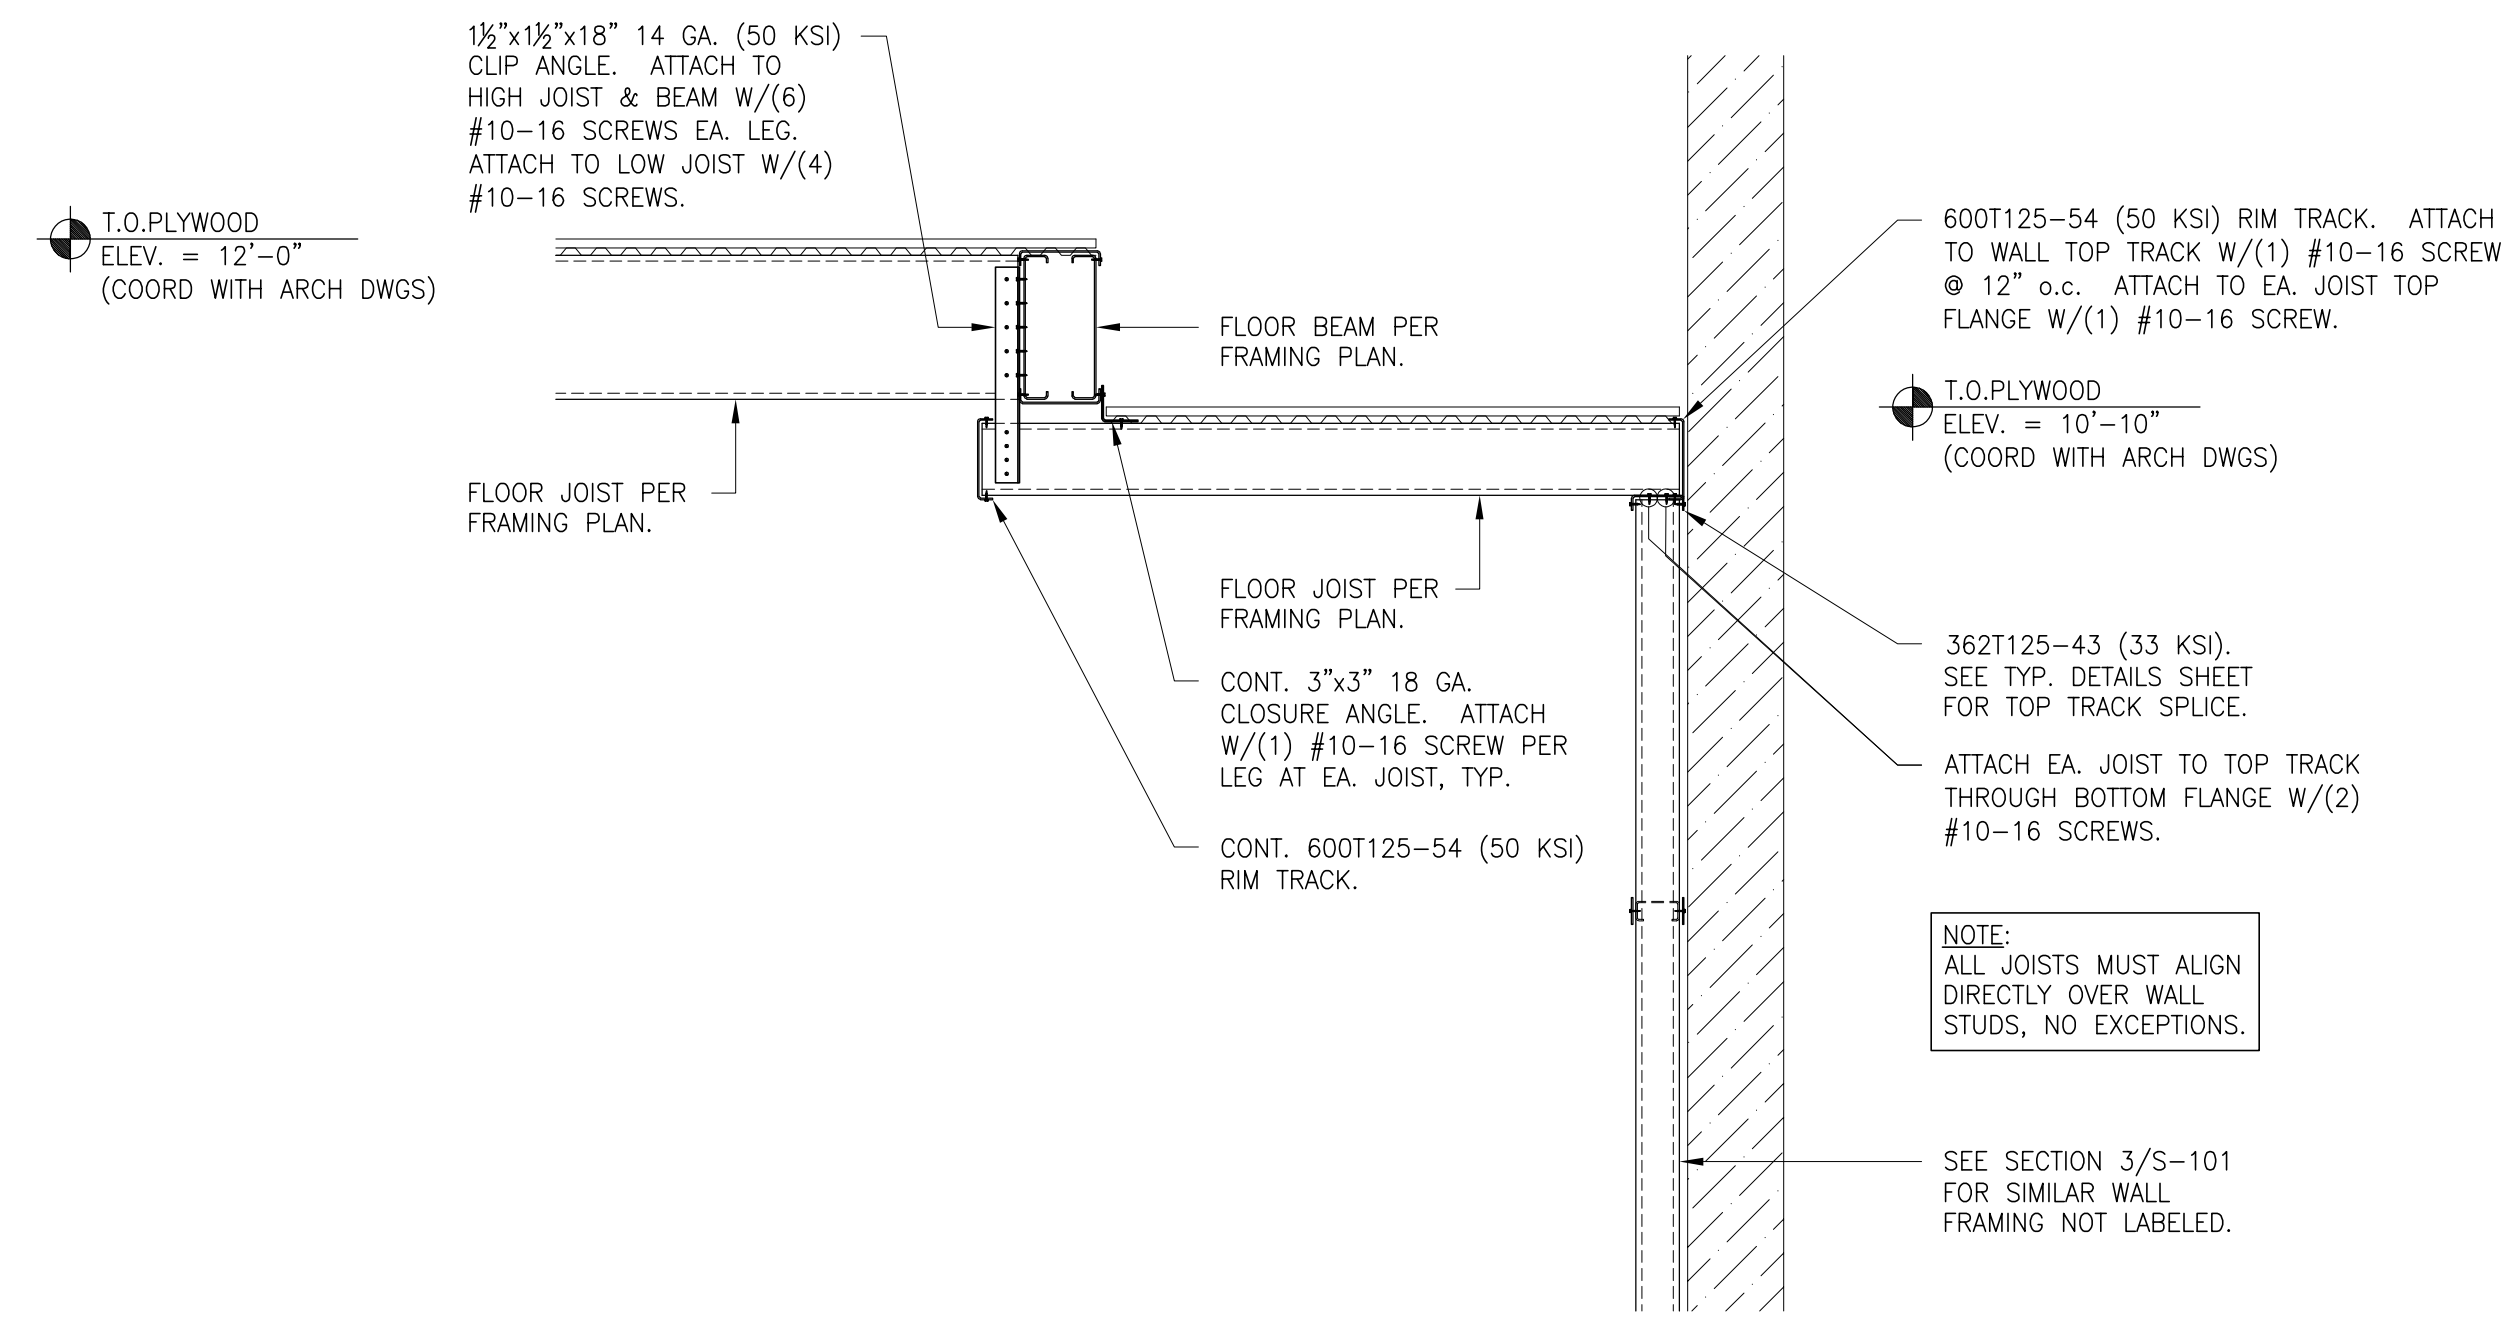


5 WALL SECTION
 SCALE: 3/4" = 1'-0"

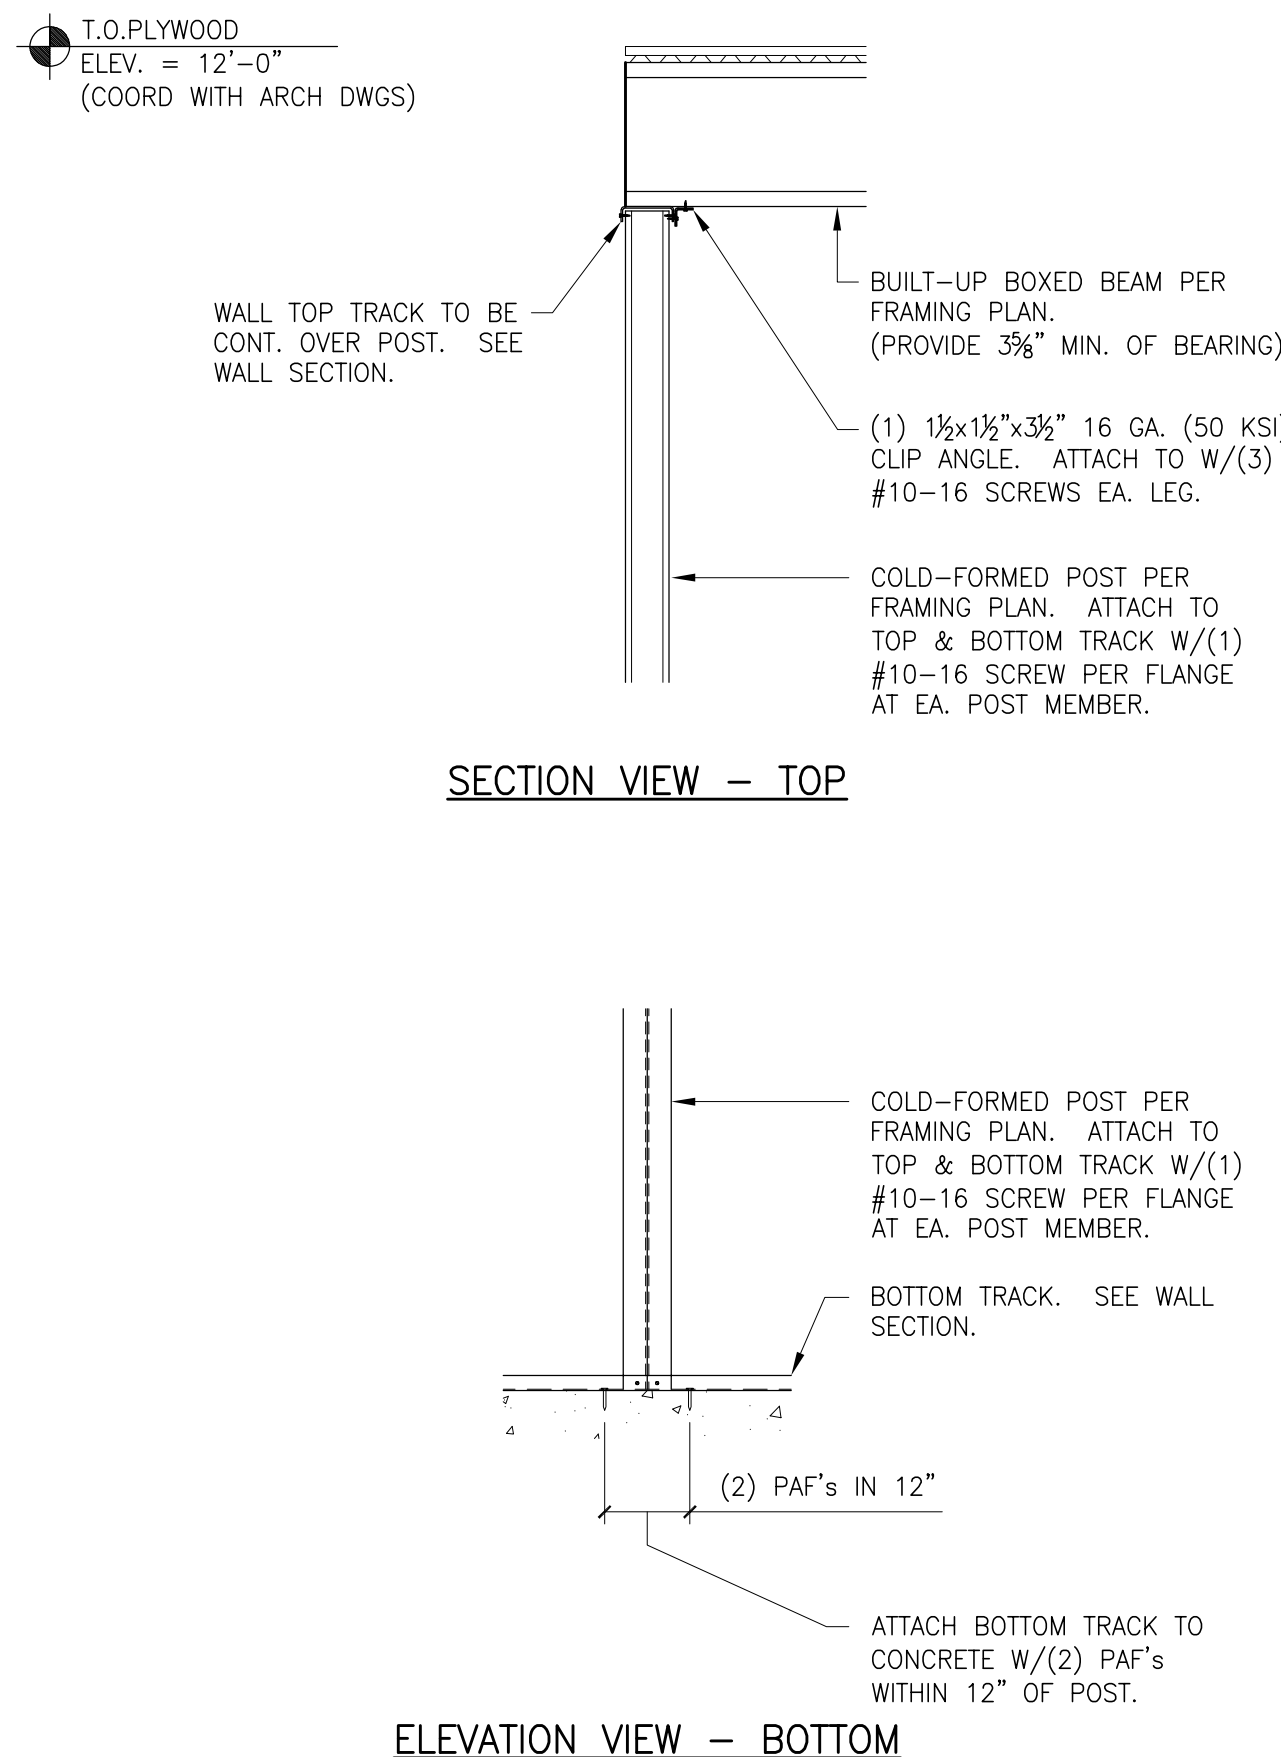


6 DETAIL: TYPICAL POST CONNECTIONS
 SCALE: 3/4" = 1'-0" (POST TO CONCRETE & BEAM TO POST CONNECTIONS)

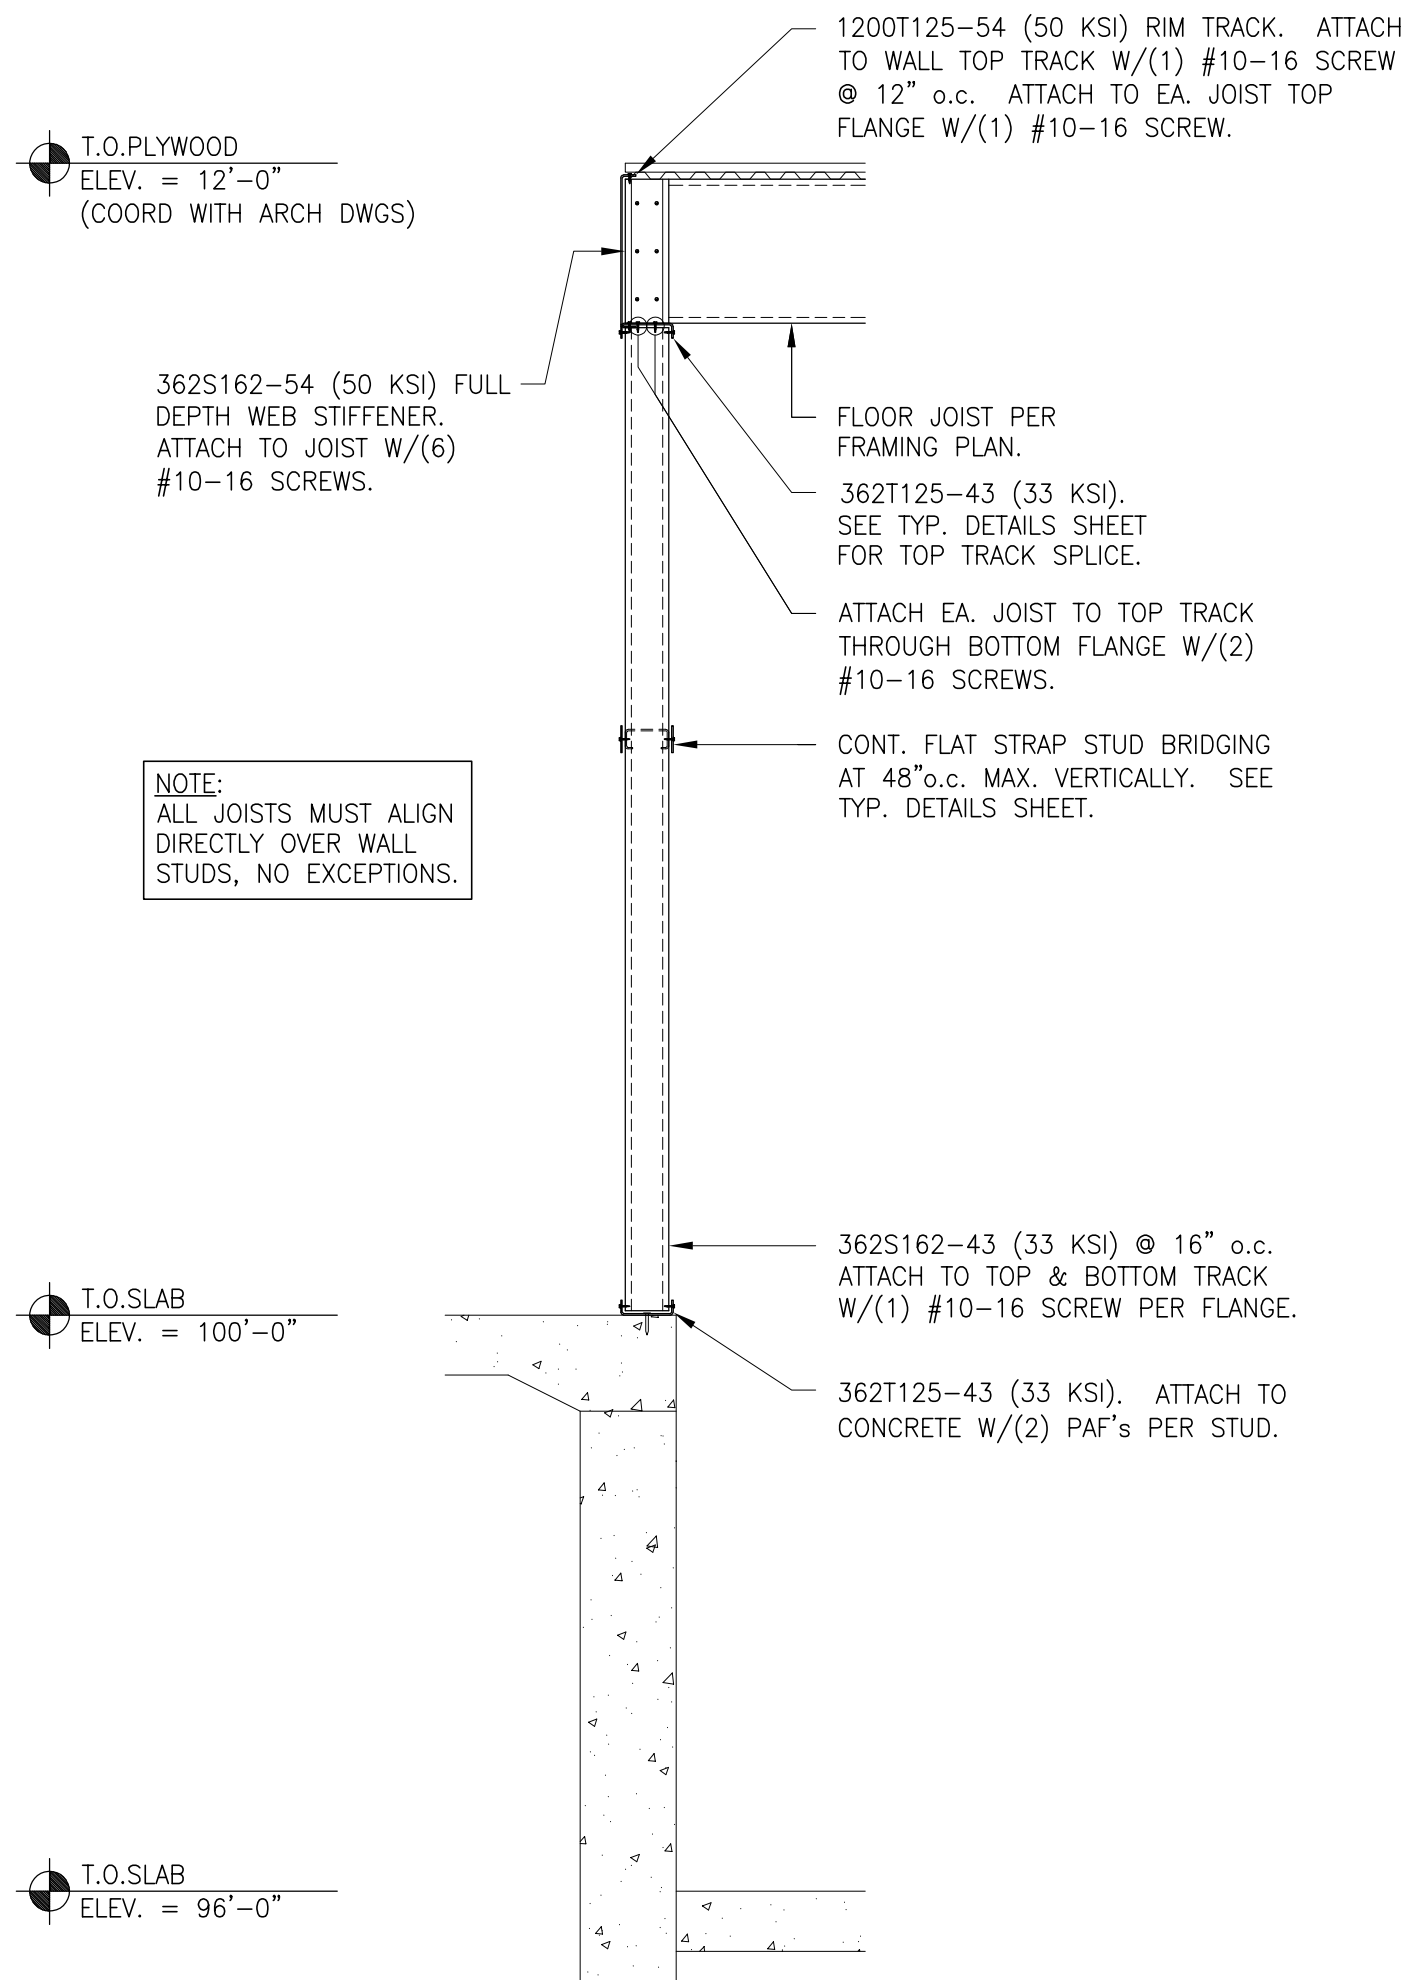


1 WALL SECTION
 SCALE: 3/4" = 1'-0"

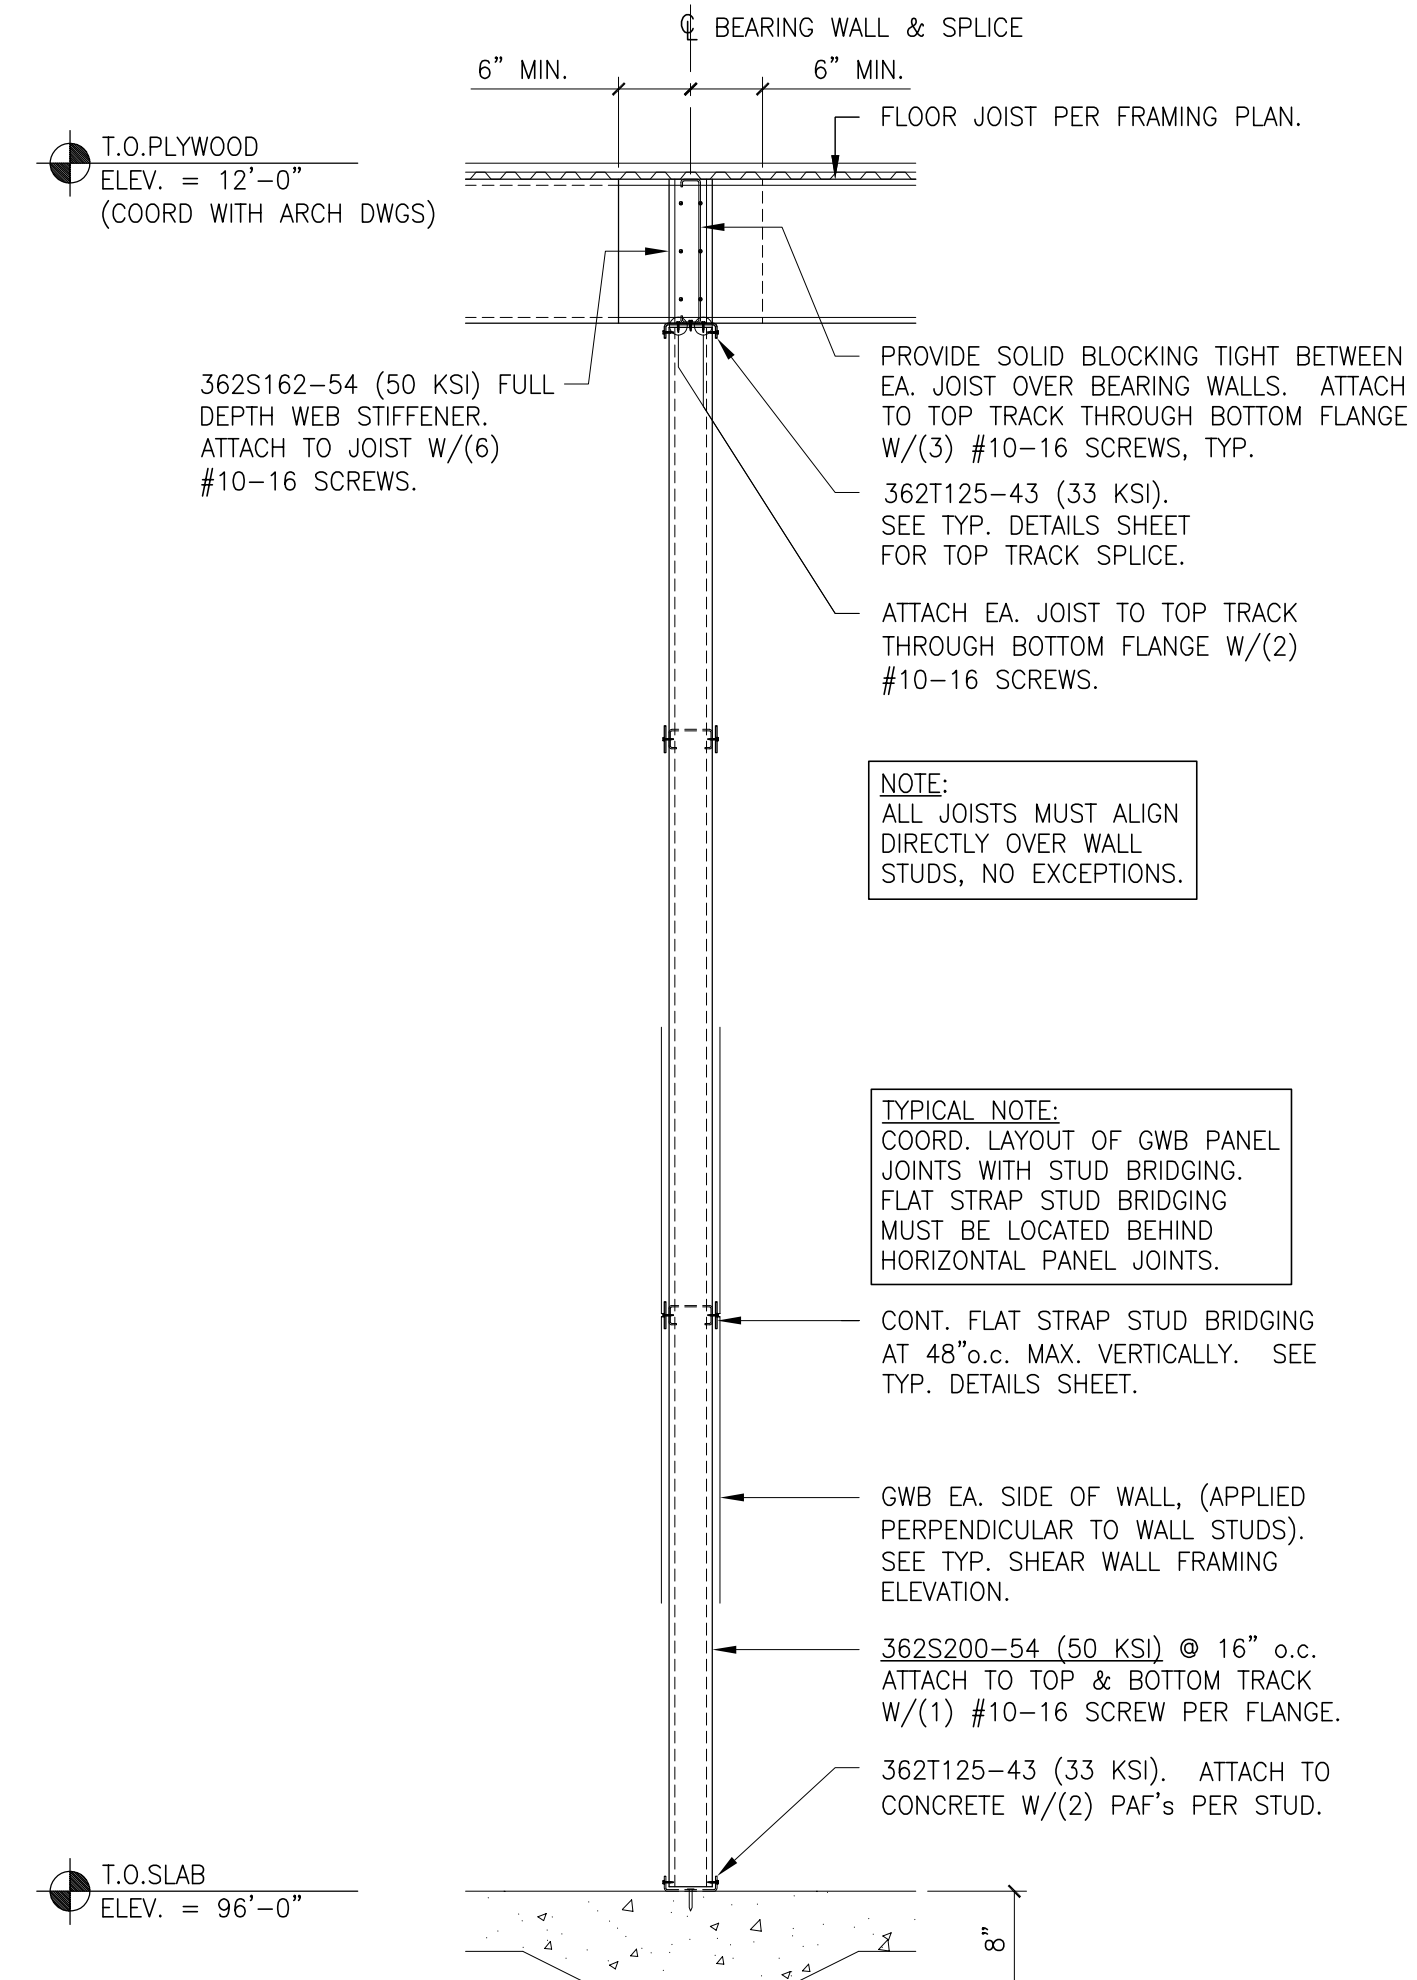

2 WALL SECTION
 SCALE: 3/4" = 1'-0"

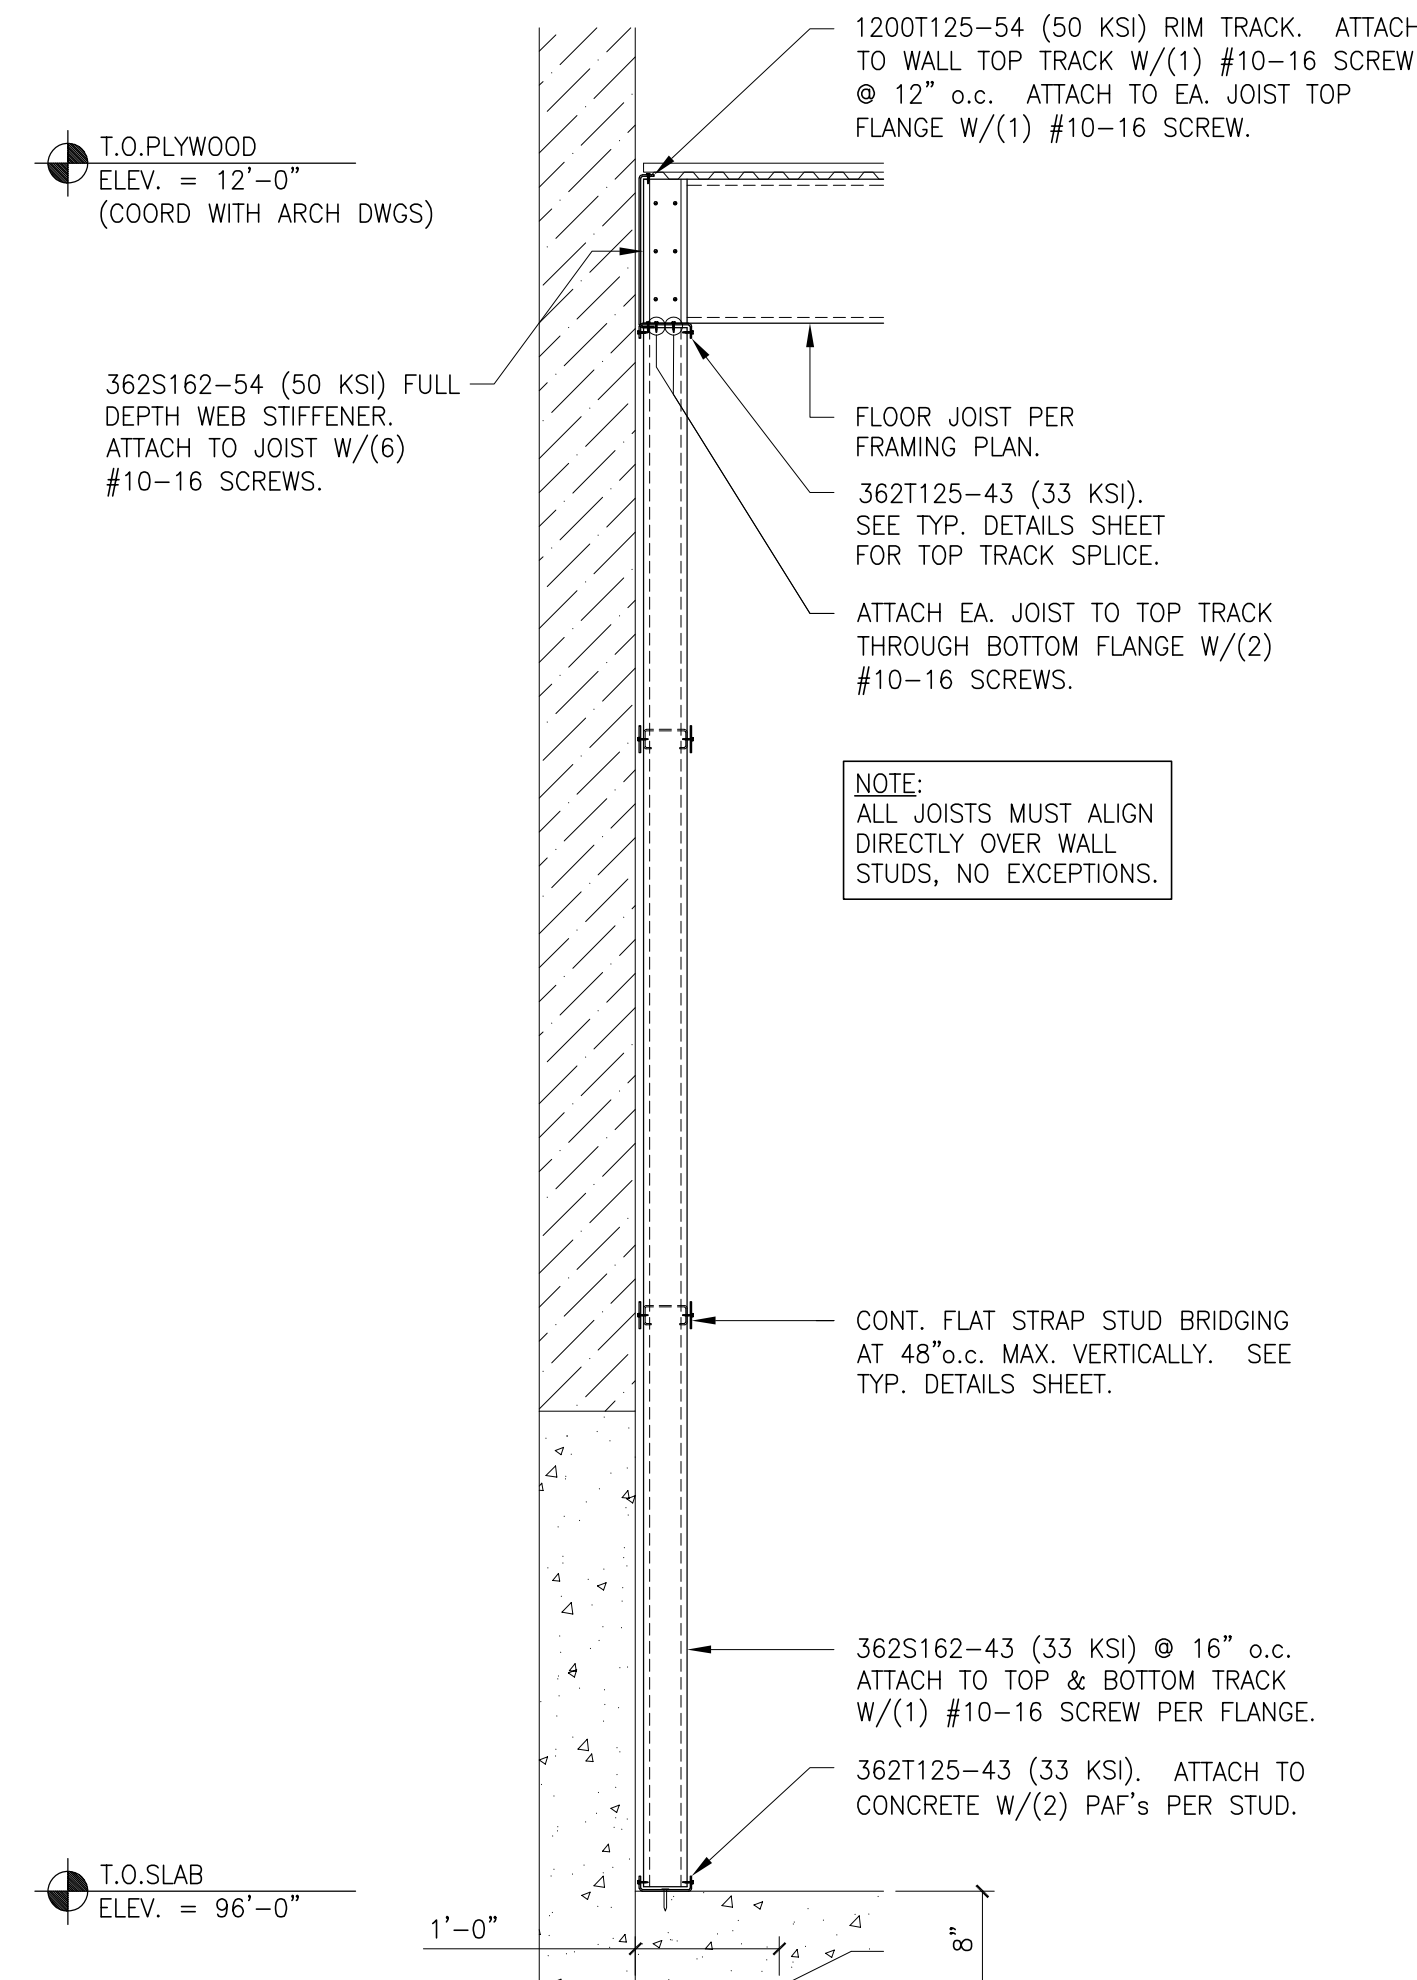

3 WALL SECTION
 SCALE: 3/4" = 1'-0"

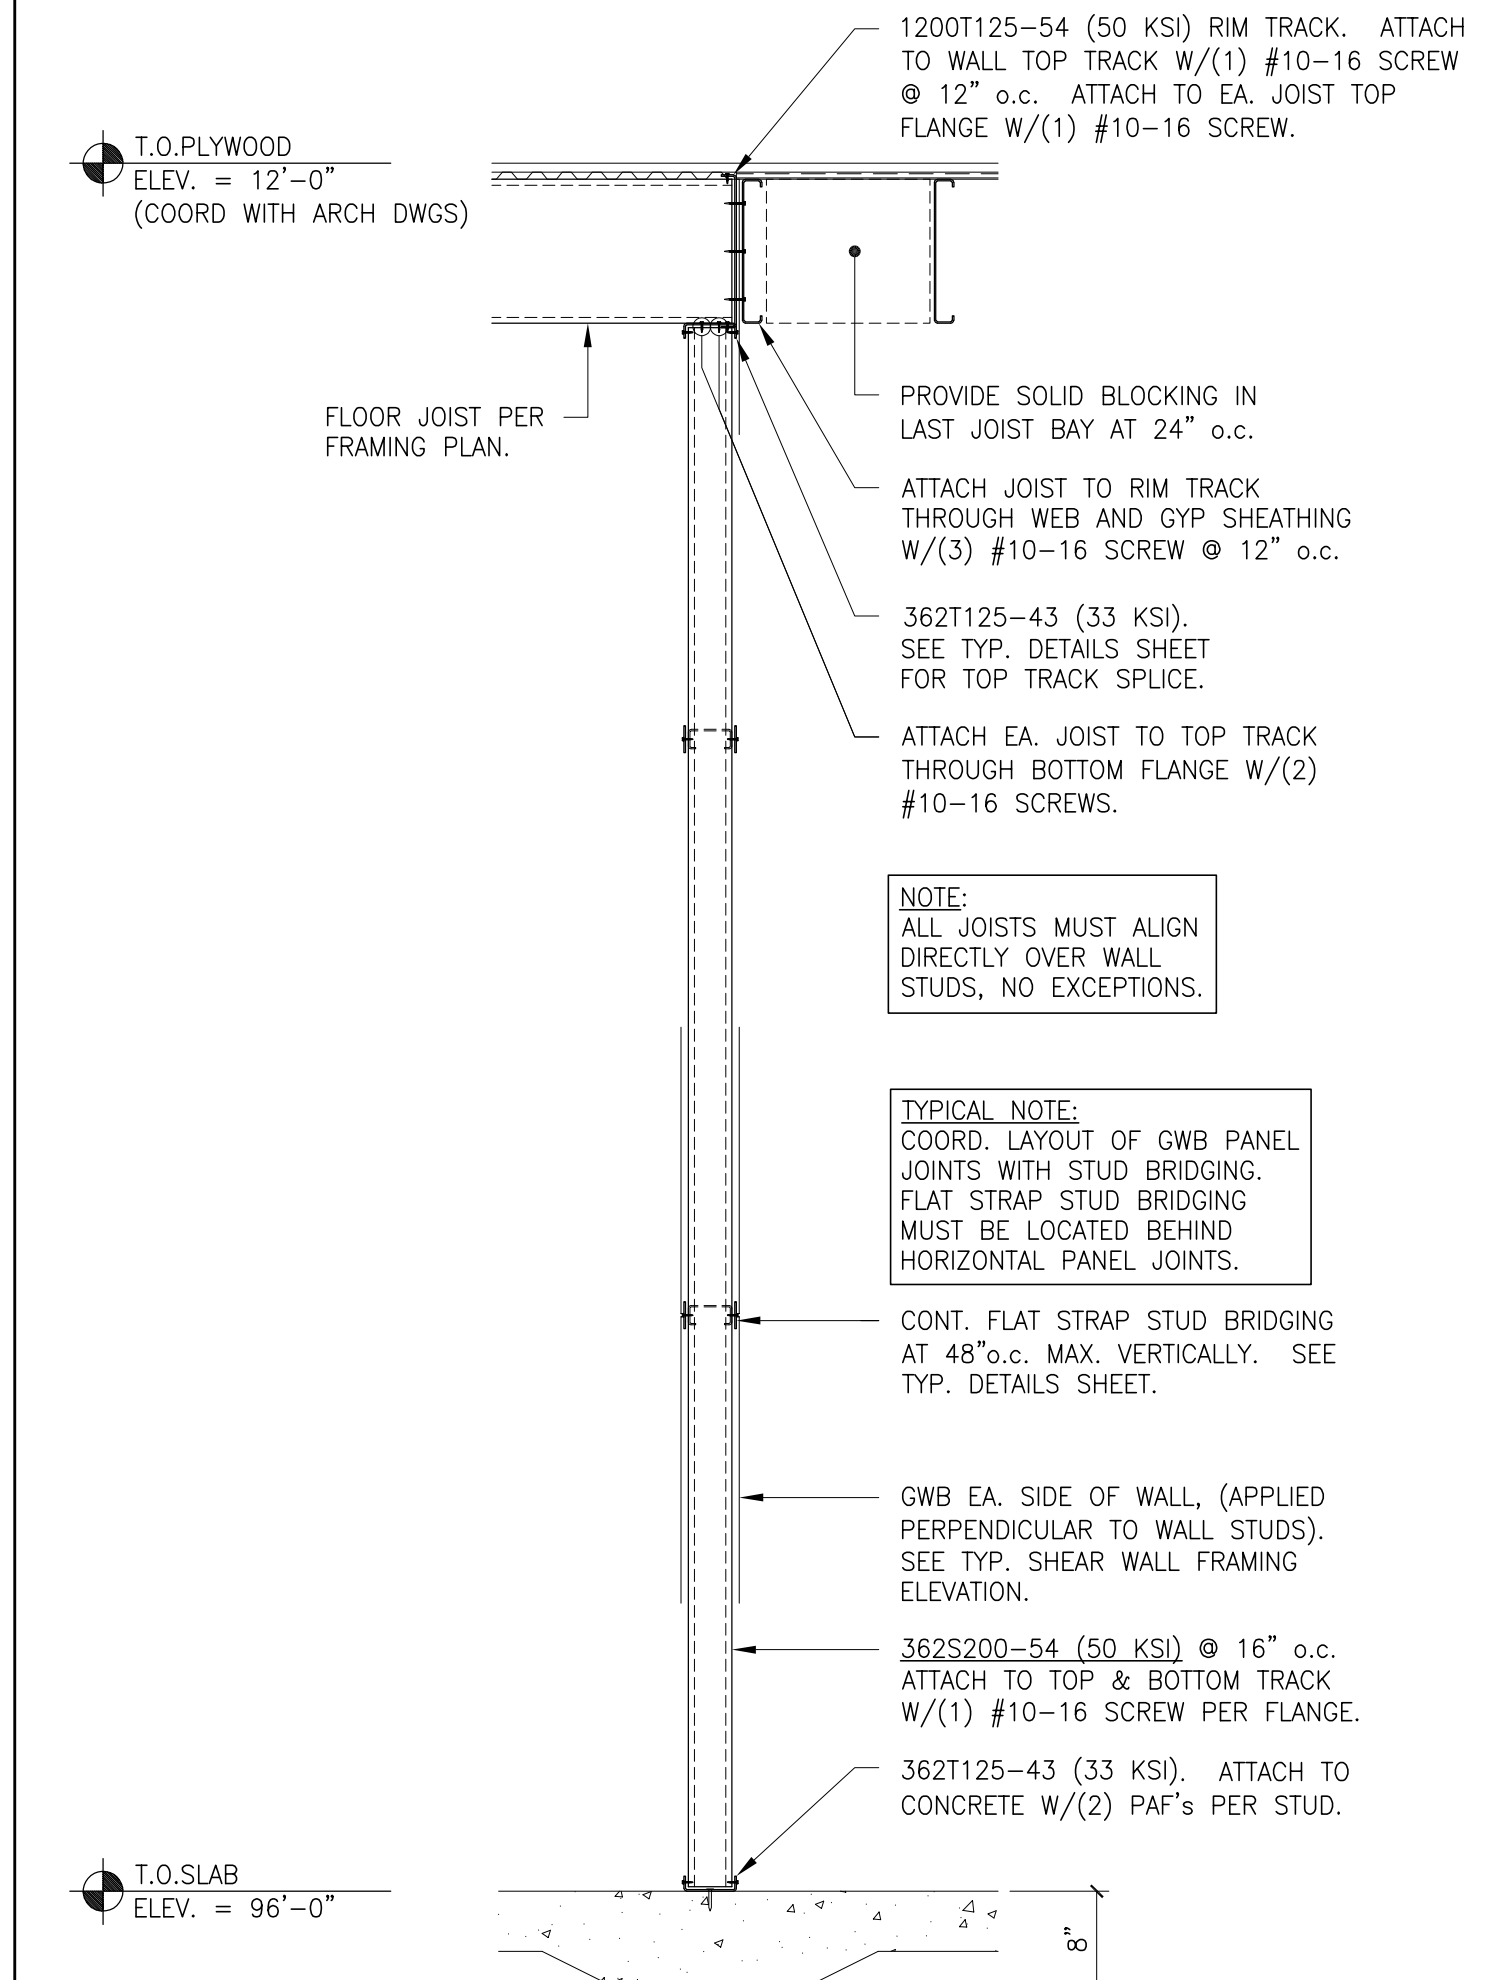

4 WALL SECTION
 SCALE: 3/4" = 1'-0"