




1 SECTION
SCALE: 1/8" = 1'-0"
2' 4' 8' 16'

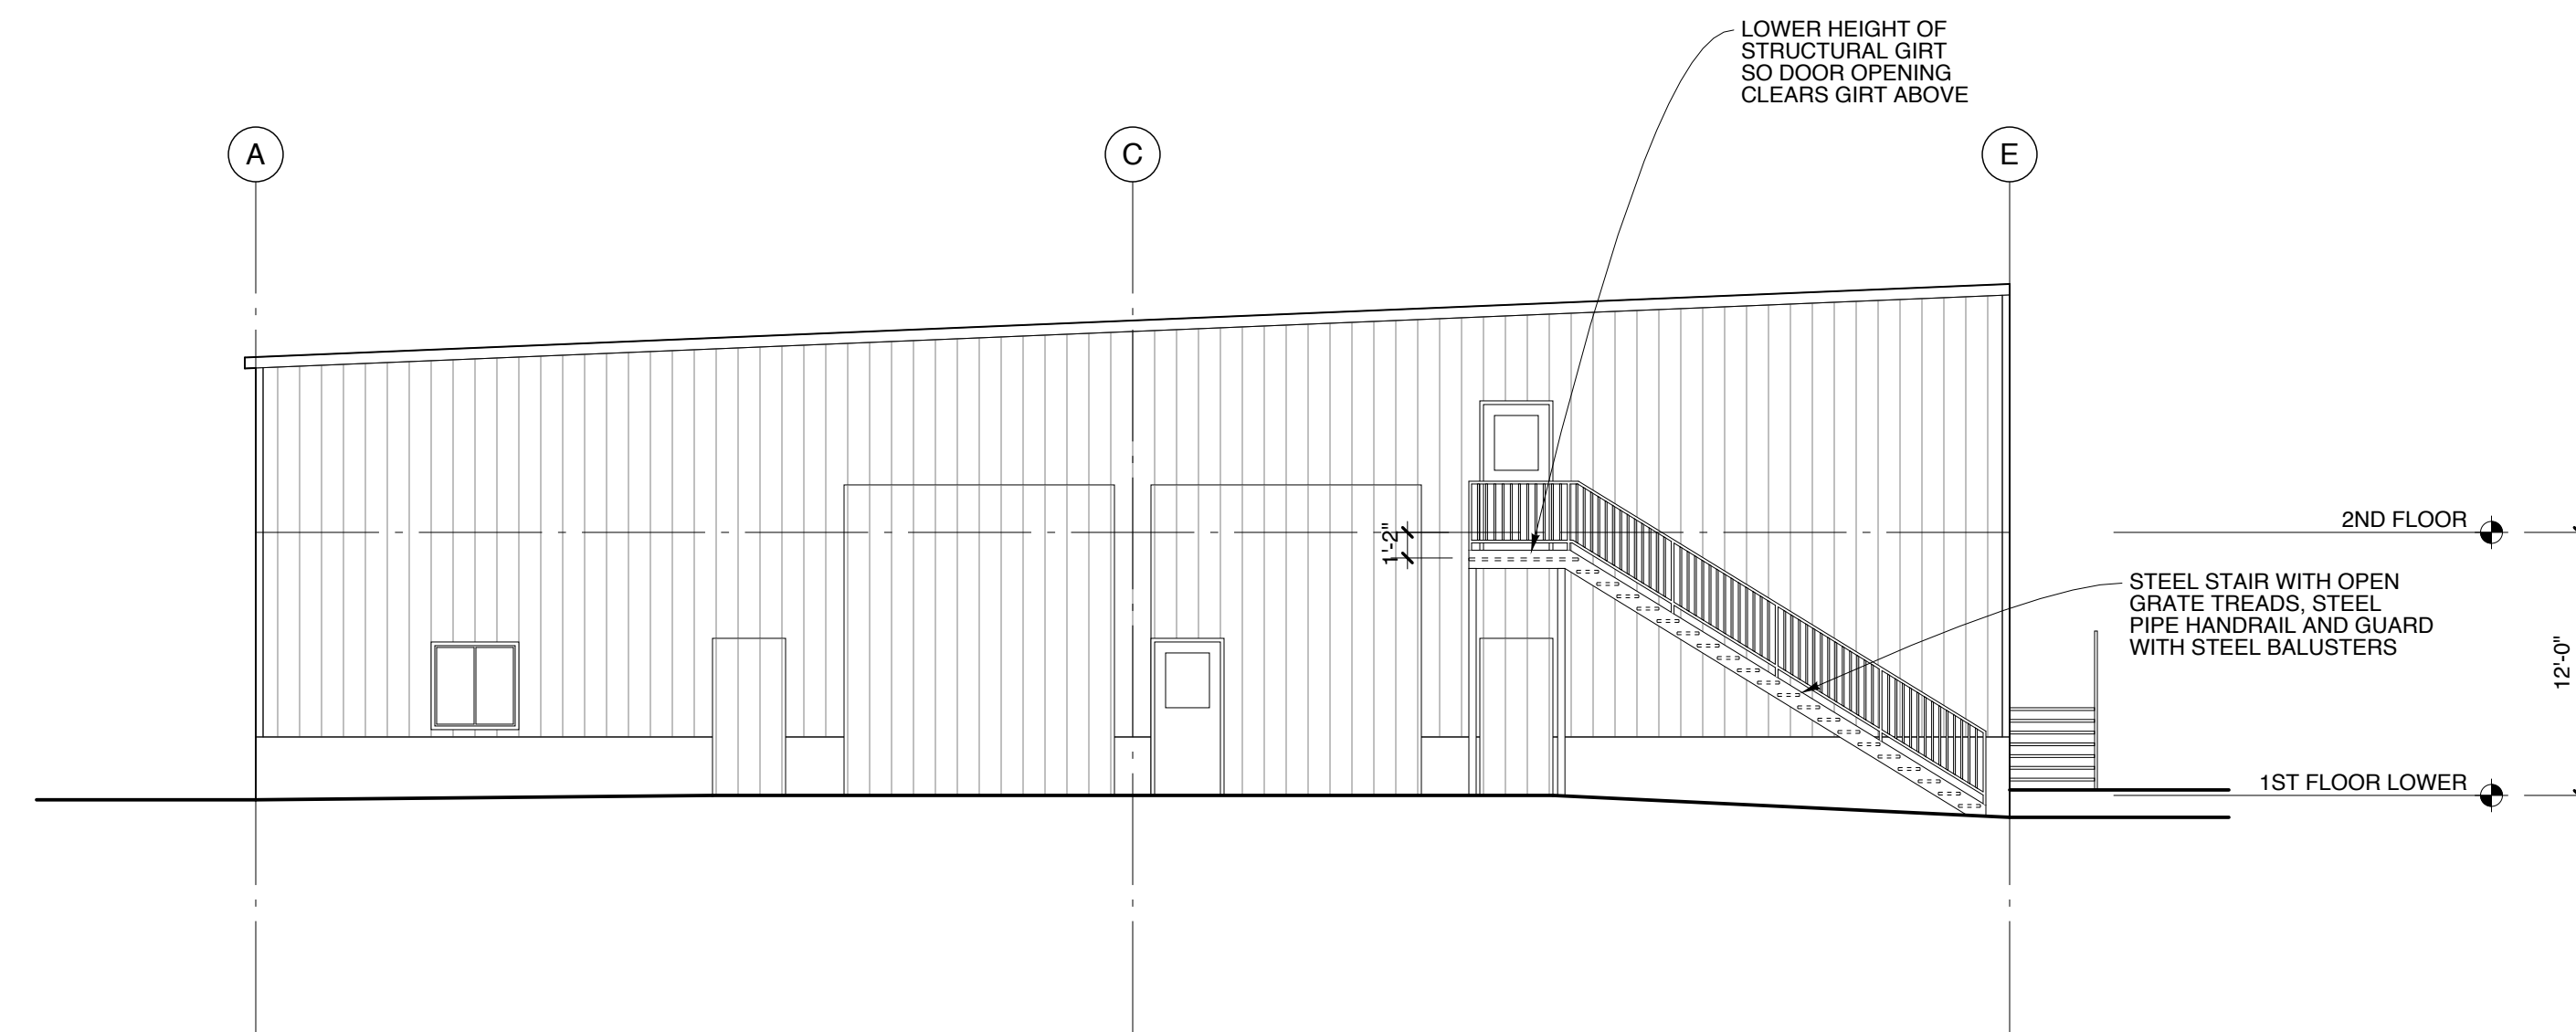


4 EAST ELEVATION
SCALE: 1/8" = 1'-0"
2' 4' 8' 16'

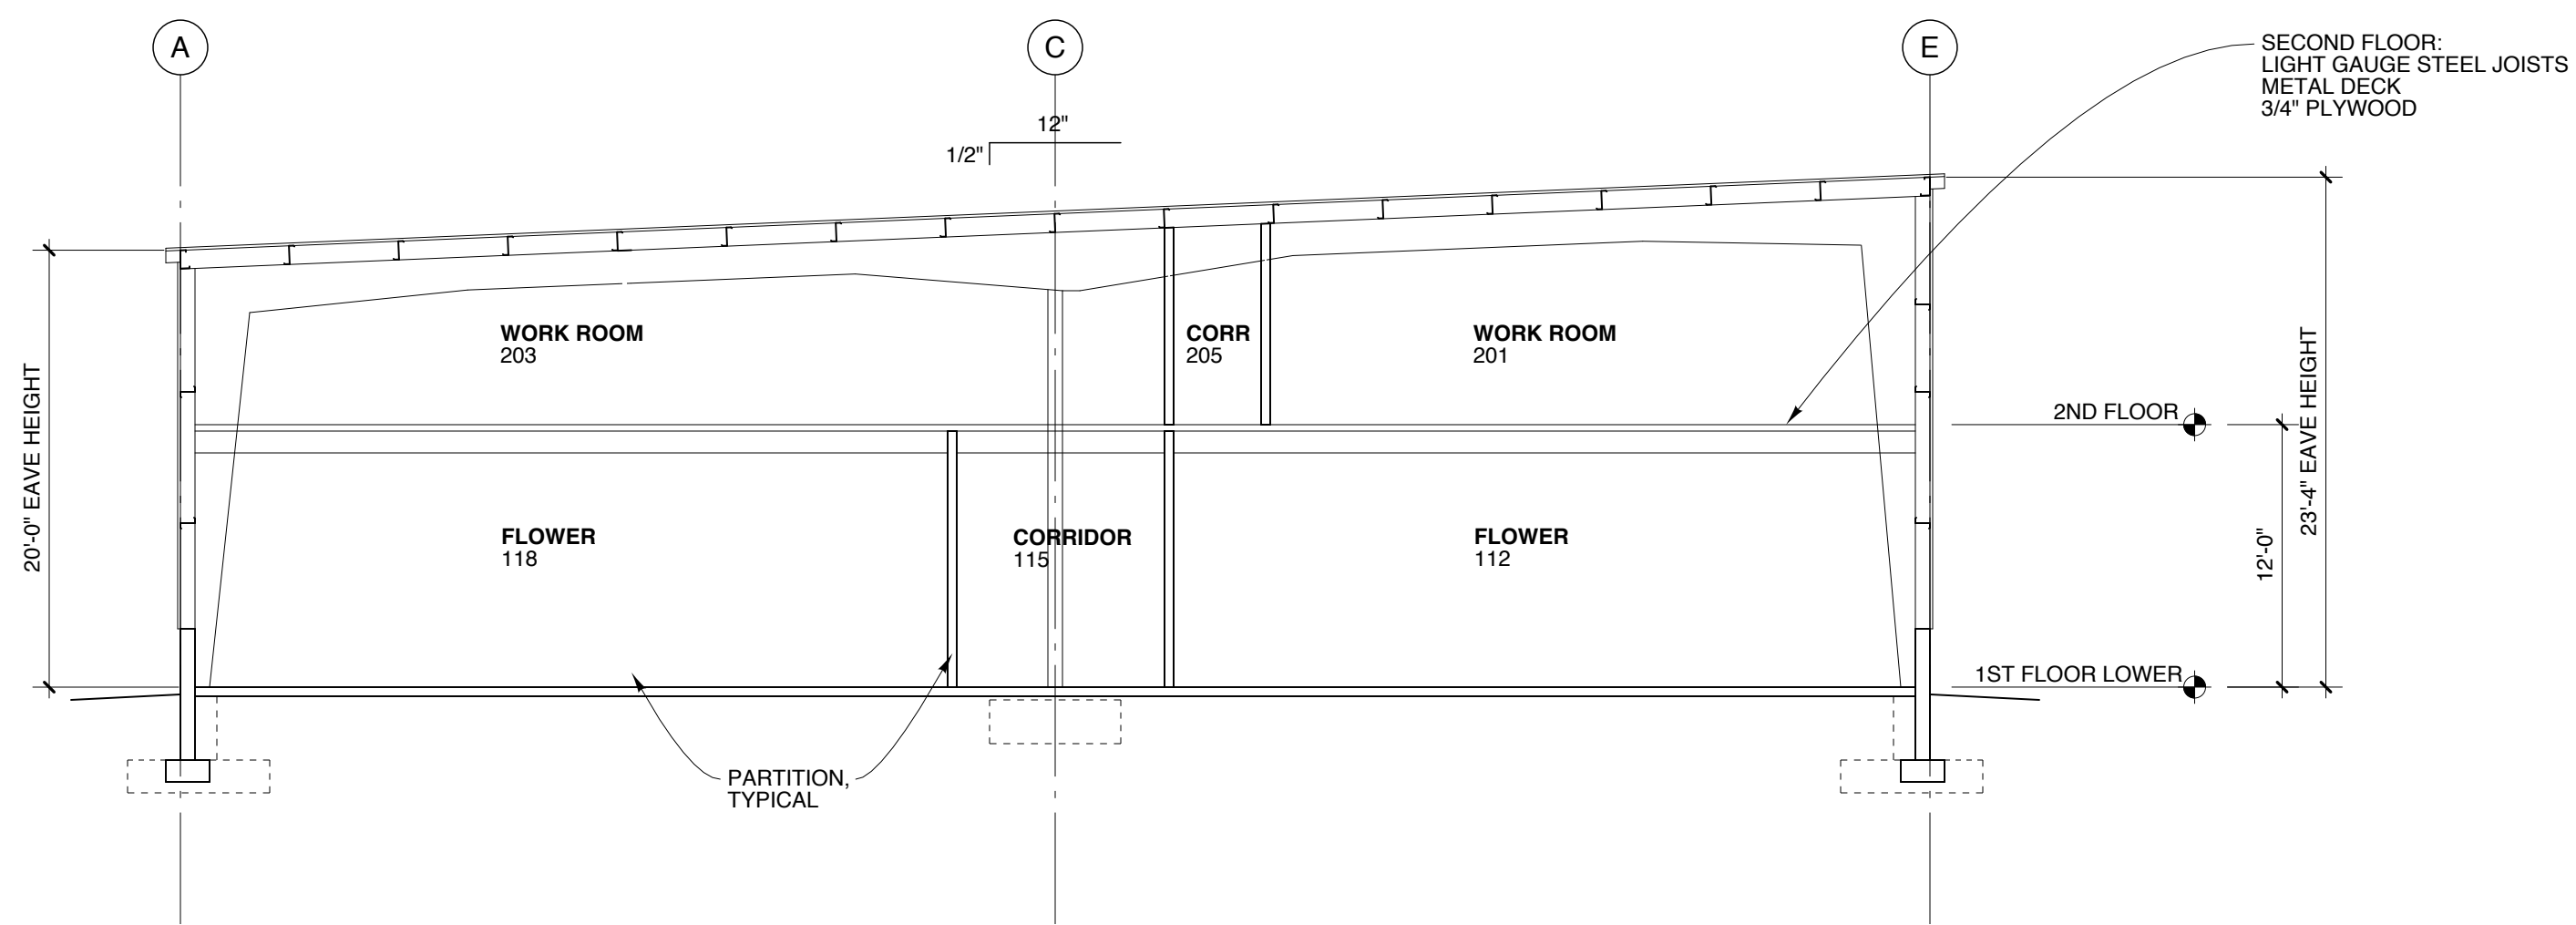

2 SECTION
SCALE: 1/8" = 1'-0"
2' 4' 8' 16'

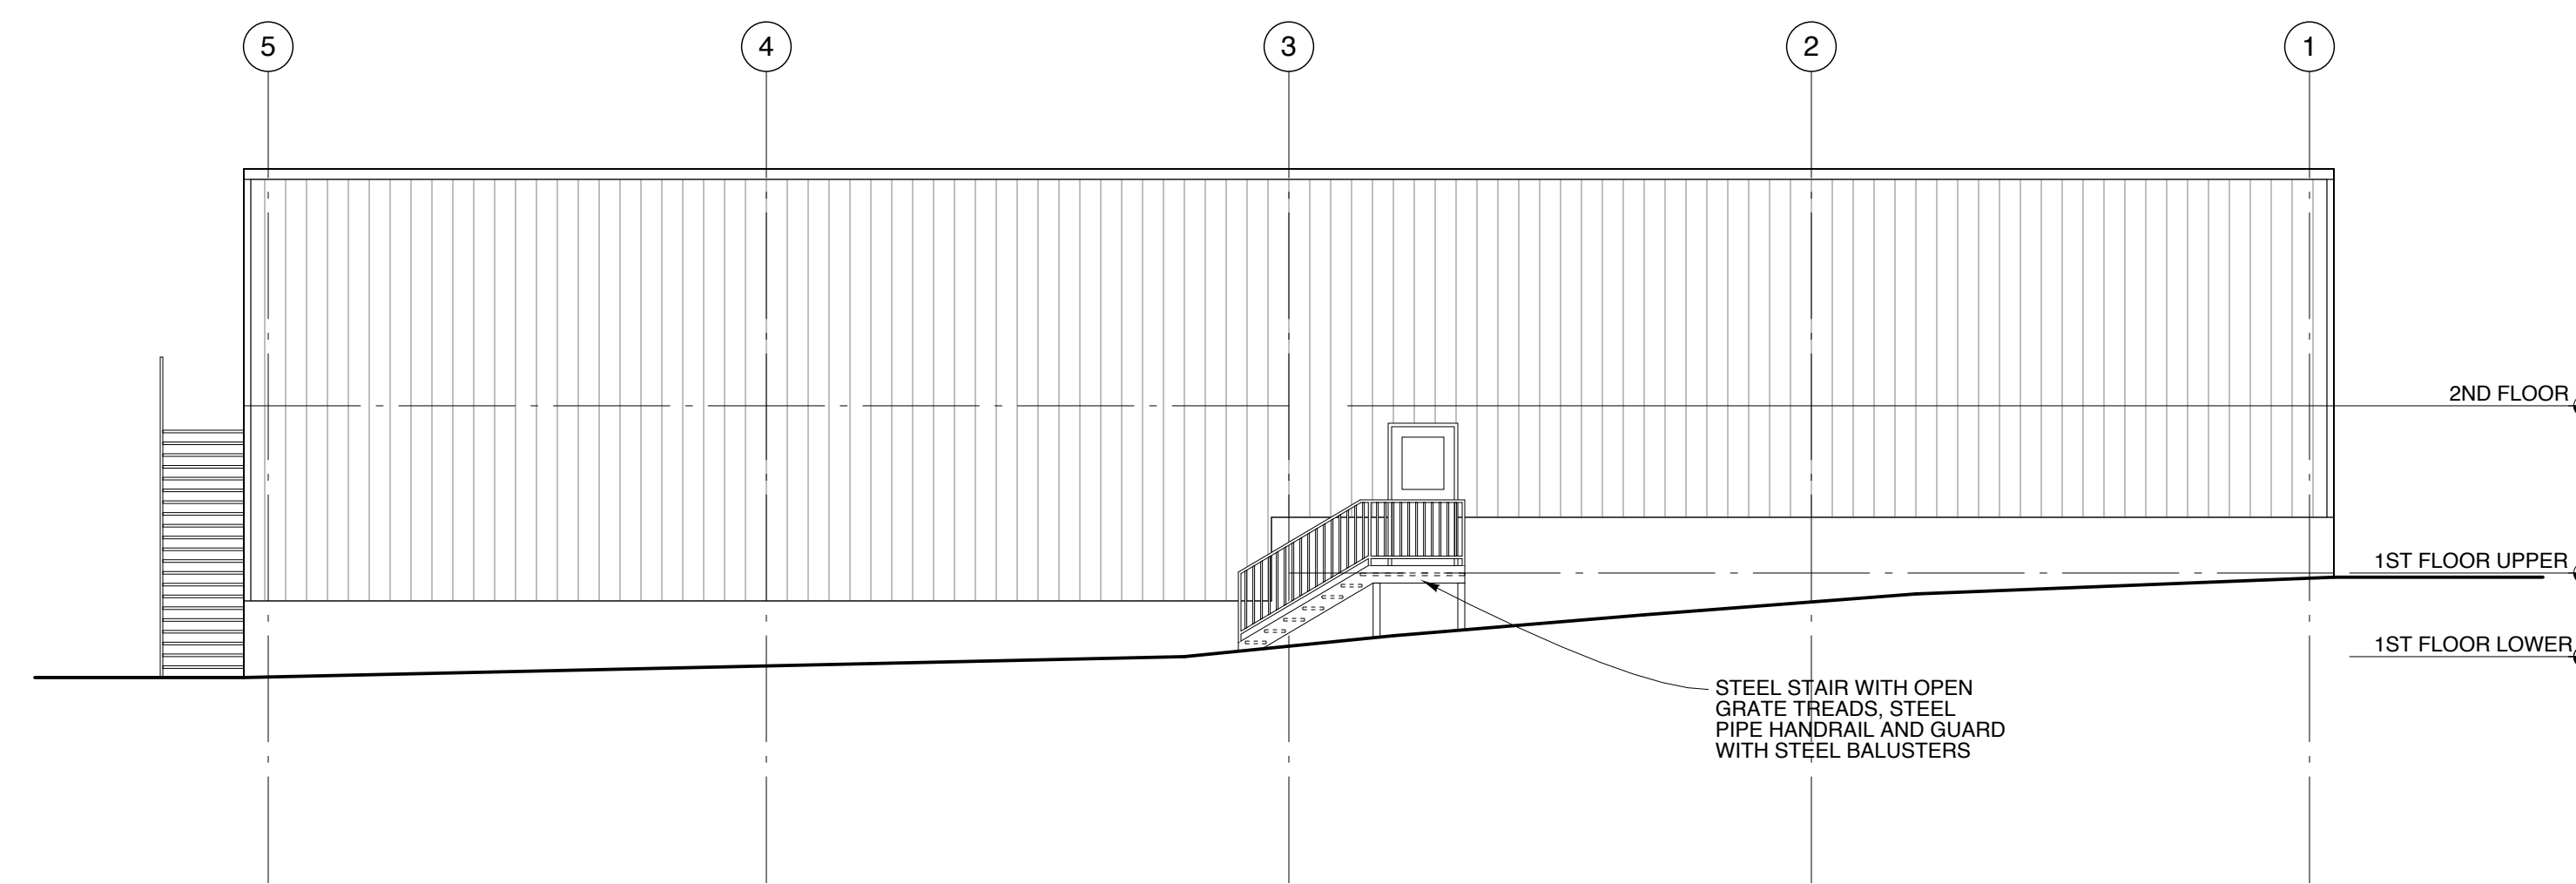


5 NORTH ELEVATION
SCALE: 1/8" = 1'-0"
2' 4' 8' 16'

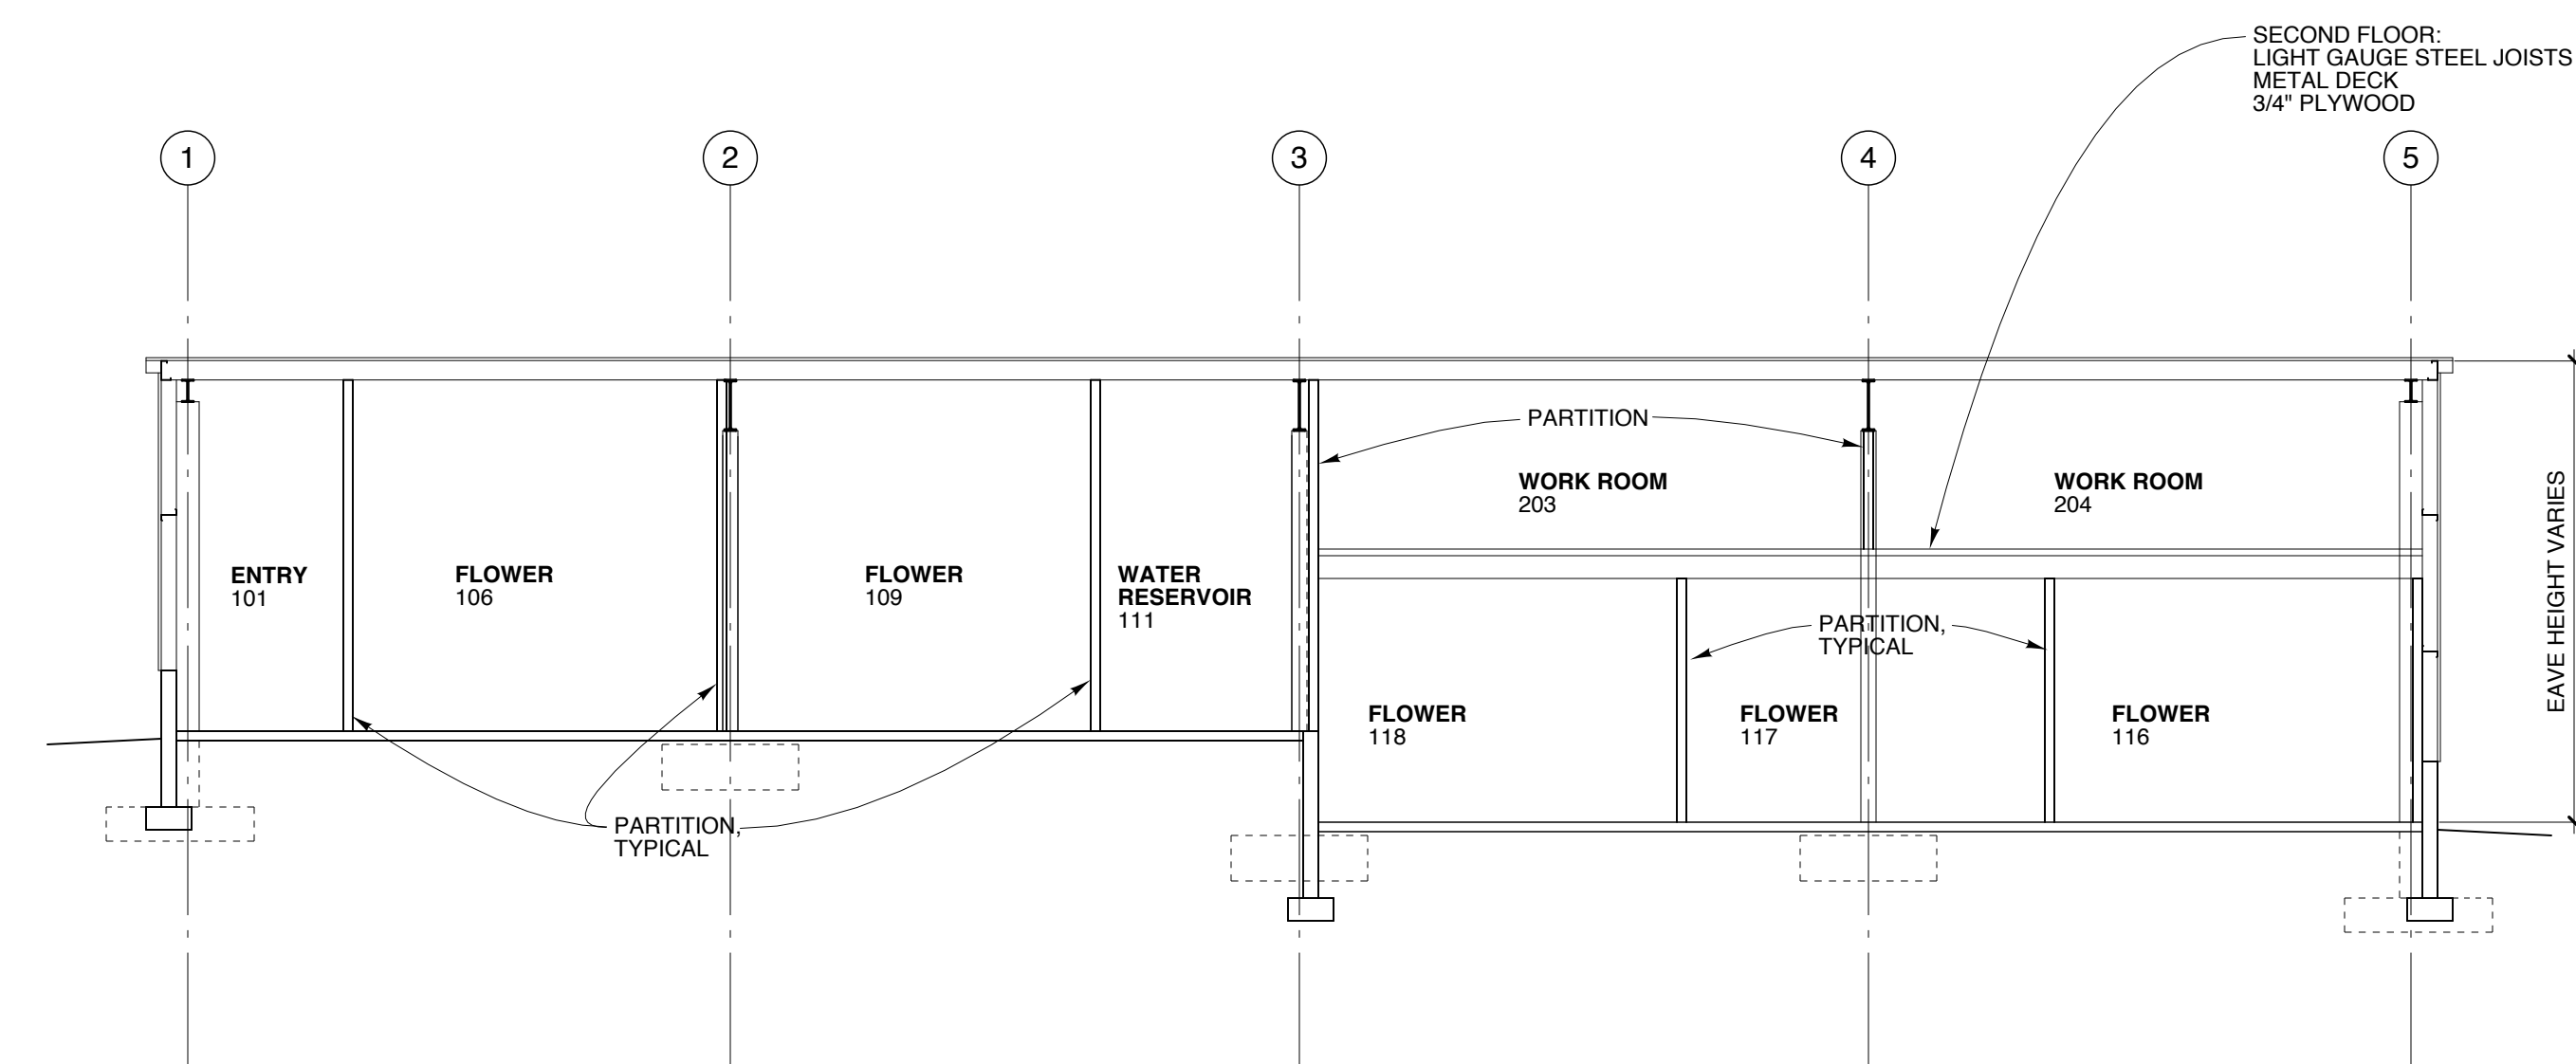

3 SECTION
SCALE: 1/8" = 1'-0"
2' 4' 8' 16'

Michael Charek Architects
25 Hartley Street
Portland, Maine 04103
(207) 761-0656

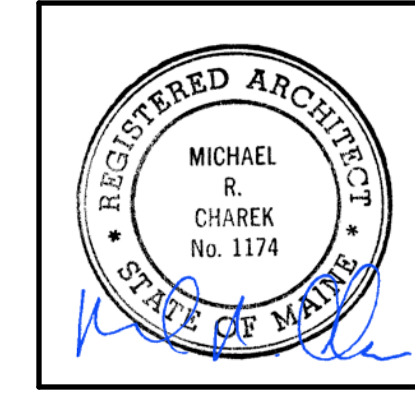

**Tenant Fit-Up, Unit #15
Second Tee Business Park**
71 Caddis Lane
Portland, ME 04103

Title
SECTIONS AND ELEVATIONS

Scale: AS NOTED

Date: 9/6/17

Revisions

Sheet

A3