




A LEFT SIDE ELEVATION
SCALE: 1/16"=1'-0"

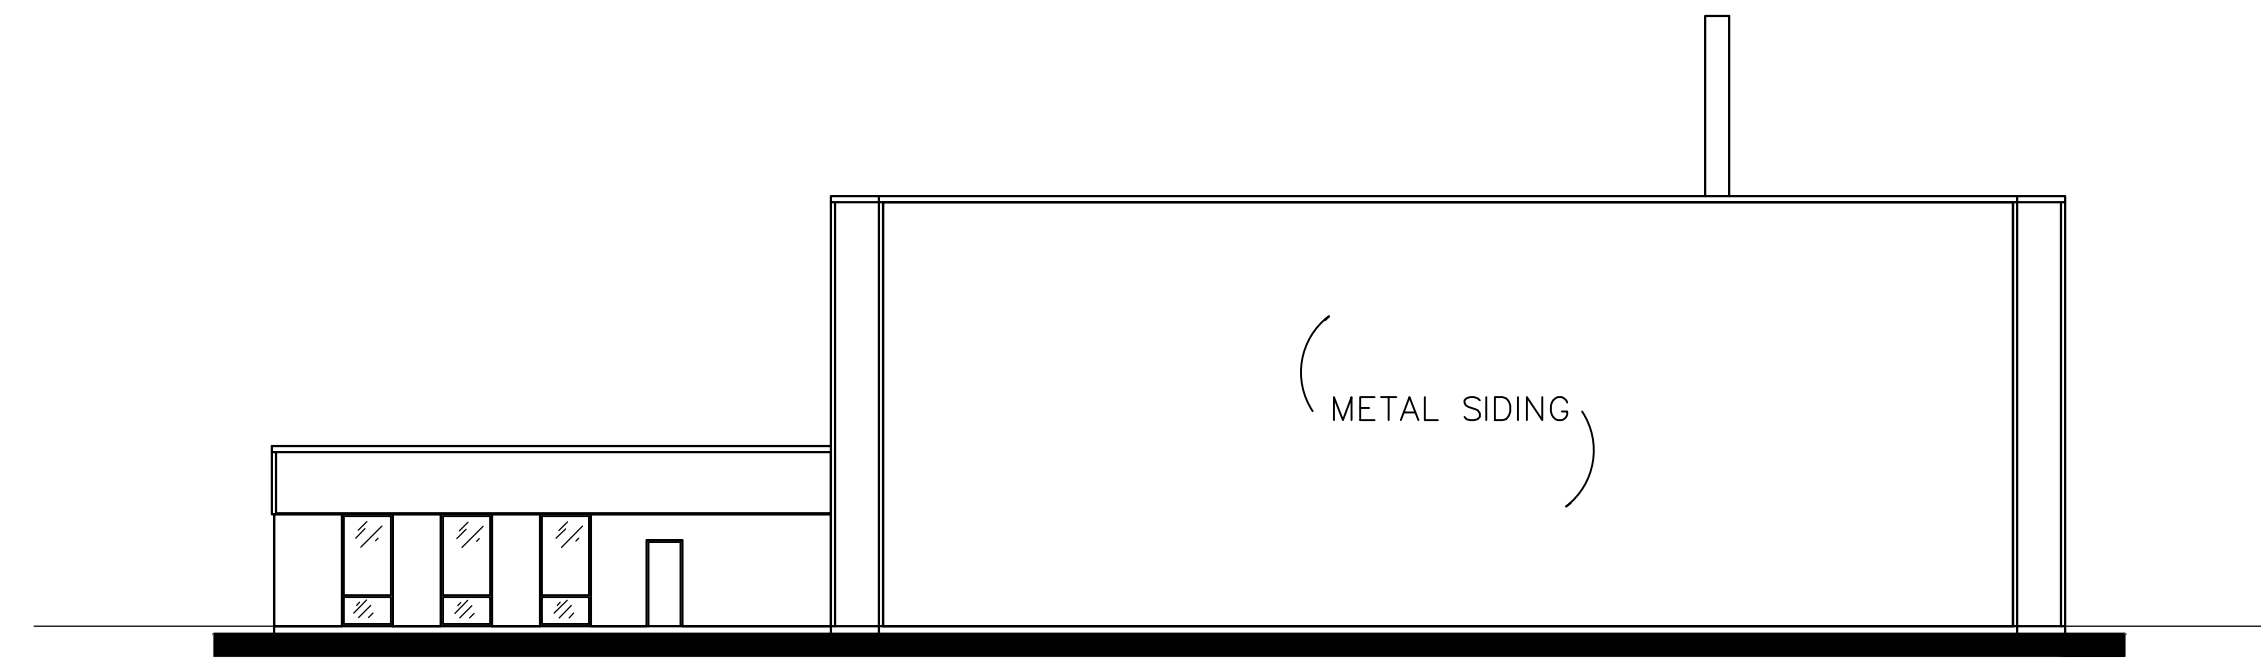

B RIGHT SIDE ELEVATION
SCALE: 1/16"=1'-0"

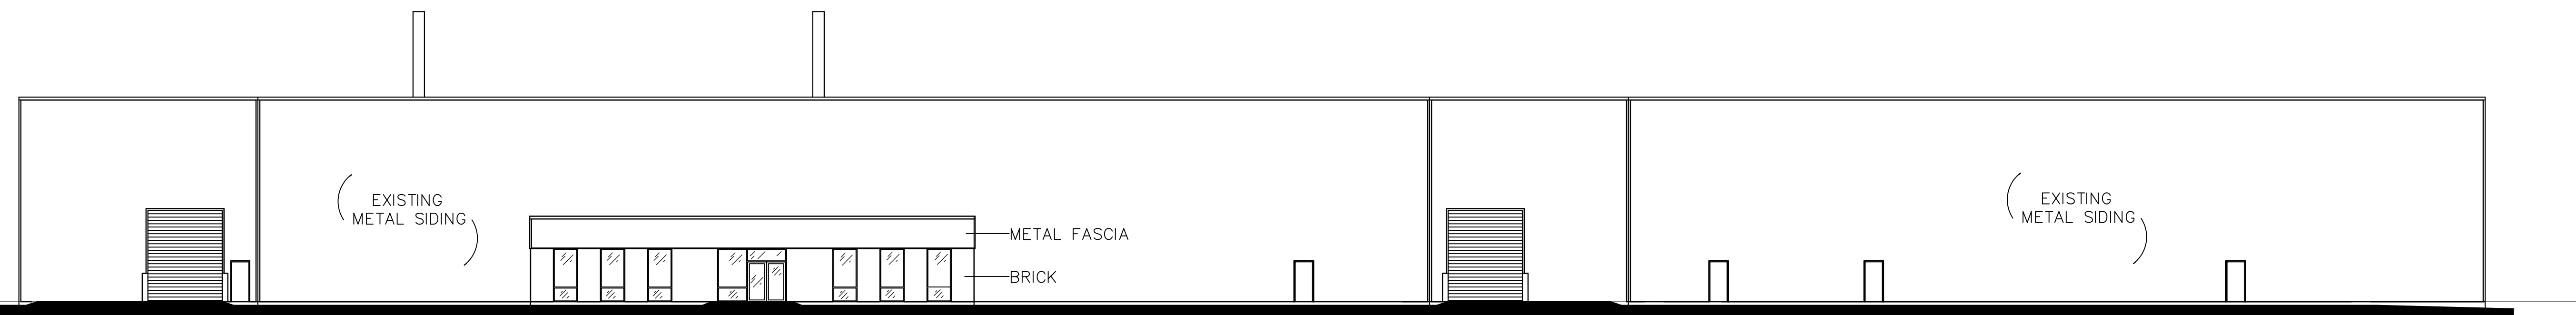

C FRONT ELEVATION
SCALE: 1/16"=1'-0"

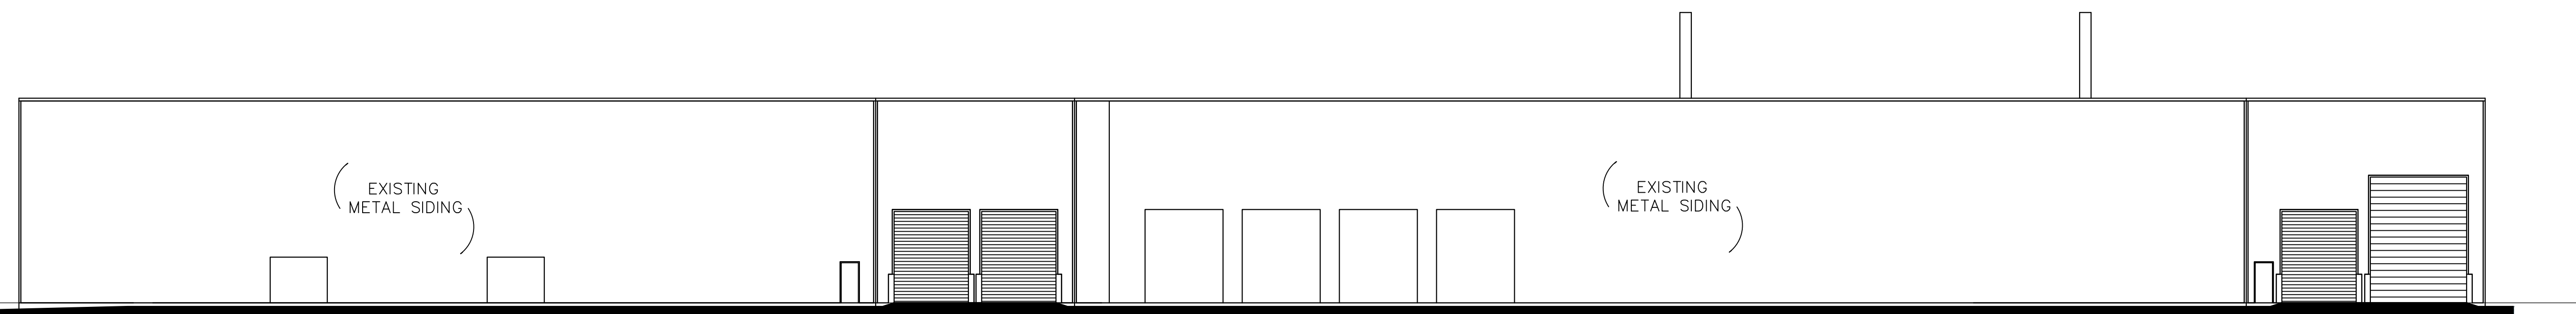

D REAR ELEVATION
SCALE: 1/16"=1'-0"

Prepared For:
Applicant:
66 MILLIKEN STREET LLC
147 Birch Run
Harpwell, Maine 04079

Prepared By:
MITCHELL & ASSOCIATES
Landscape Architects
The Staples School, 70 Center Street
Portland, Maine 04101
Tel: (207) 774-4427

BH2M
Engineers & Surveyors
28 State Street
Gorham, Maine 04038
Tel: (207) 839-2771

66 MILLIKEN STREET
Portland, Maine

66 Milliken Street


Date:
August 14, 2018

Issued For:
SITE PLAN REVIEW

Revisions:

Reproduction or reuse of
this document without the
expressed written consent of
Mitchell & Associates is prohibited.

Title:
**BUILDING
ELEVATIONS**

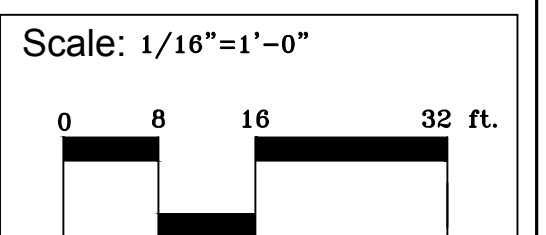

North:

Sheet No.:

NOTE: This drawing is PRELIMINARY ONLY. It is NOT intended for use as a construction document.