


SECOND FLOOR PLAN
SCALE: 1/4" = 1'-0"

EXISTING 2nd FLOOR
OF MAIN HOUSE

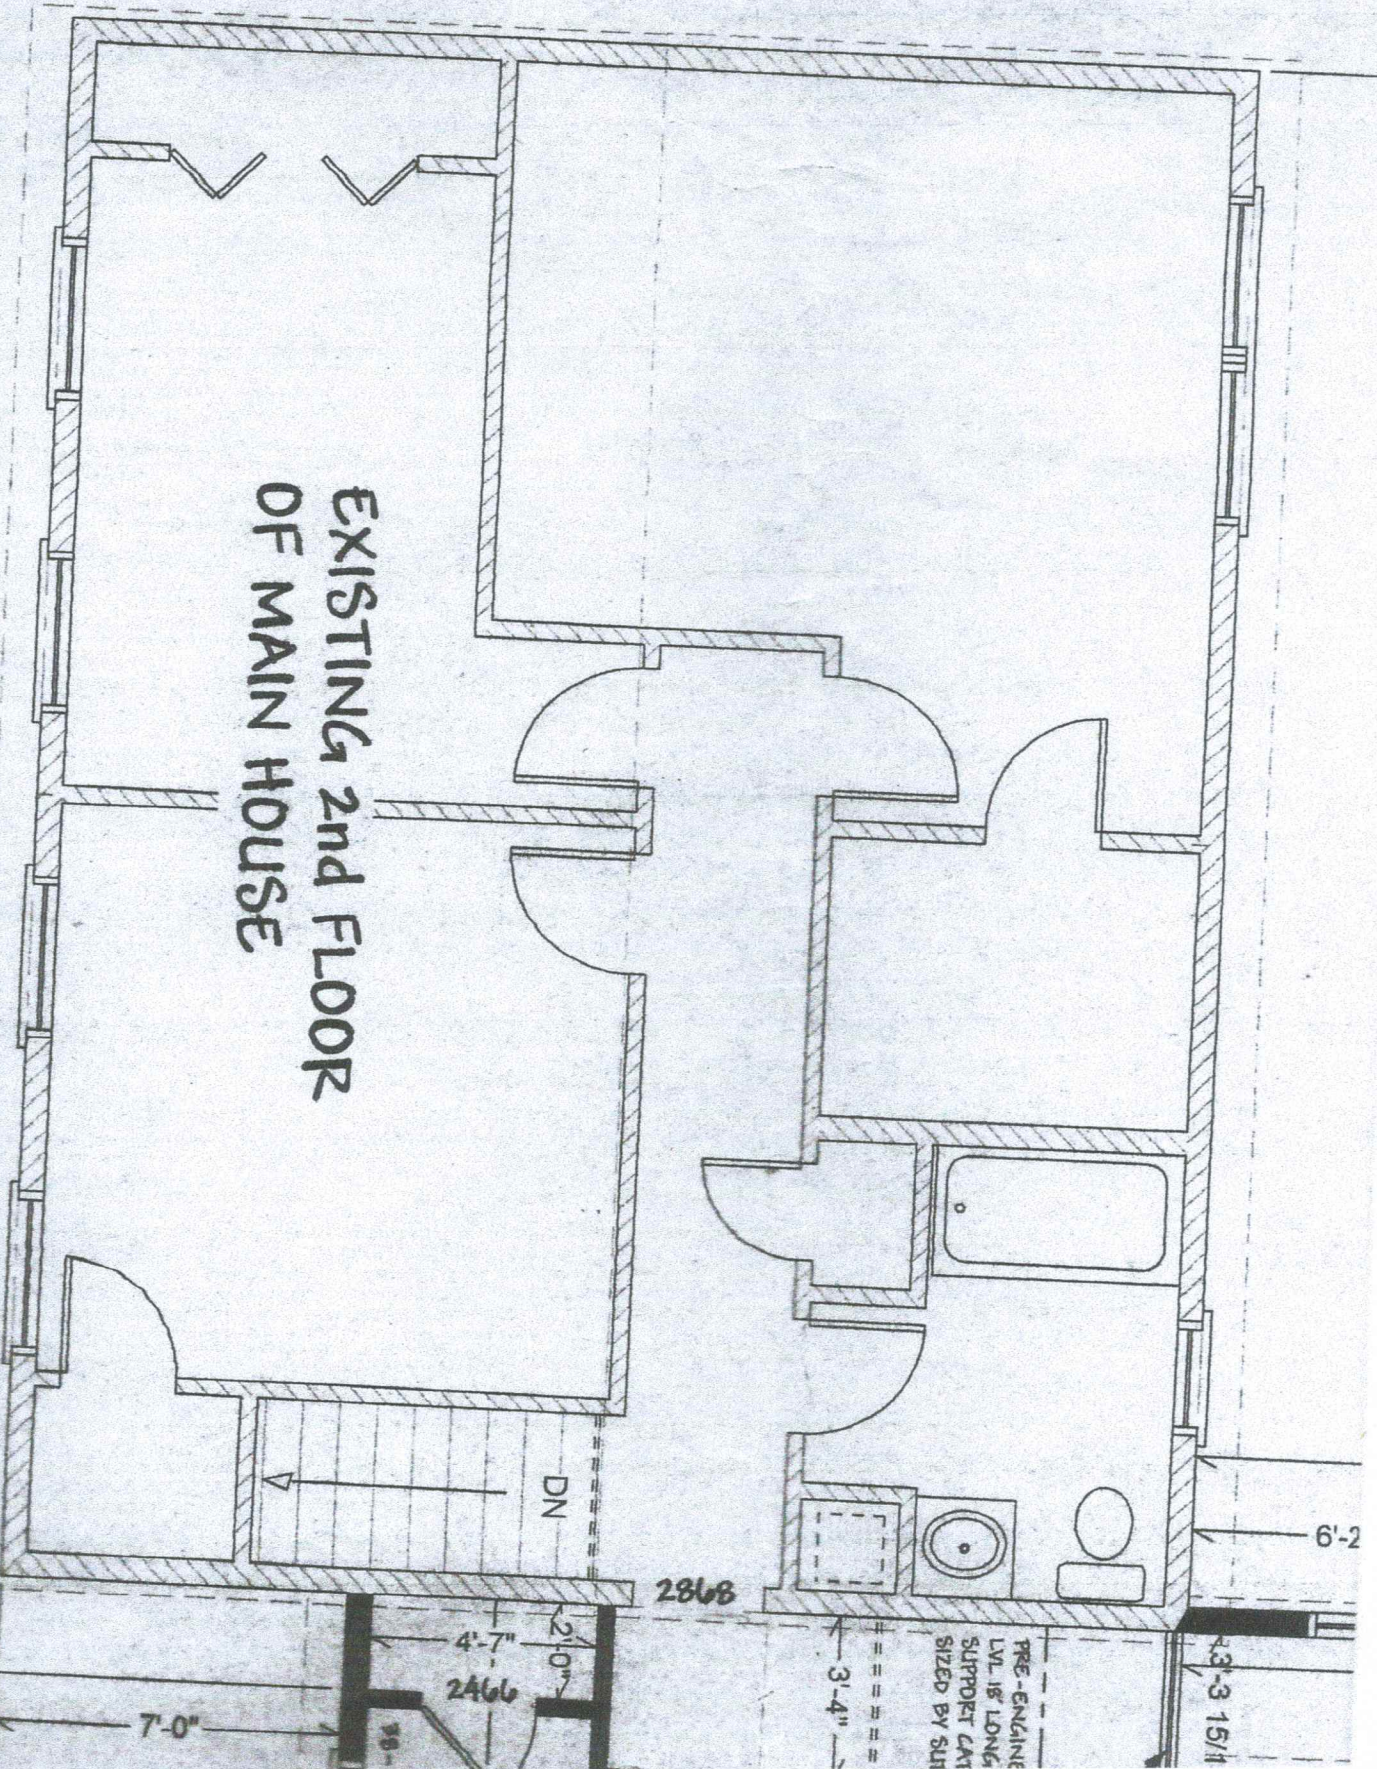

DN

2868

2466

6'-2"

13-3 15/16

PRE-ENGINEERED
LVL 18' LONG
SUPPORT CAT
SIZED BY SLIT

3'-4"

7'-0"

4'-7"

2'-0"