


- In existing bath
- 1 new tile flooring
 - 2 taking out pedestal sink and putting new vanity same size
 - 3 removing cracked tub/shower and replacing with new

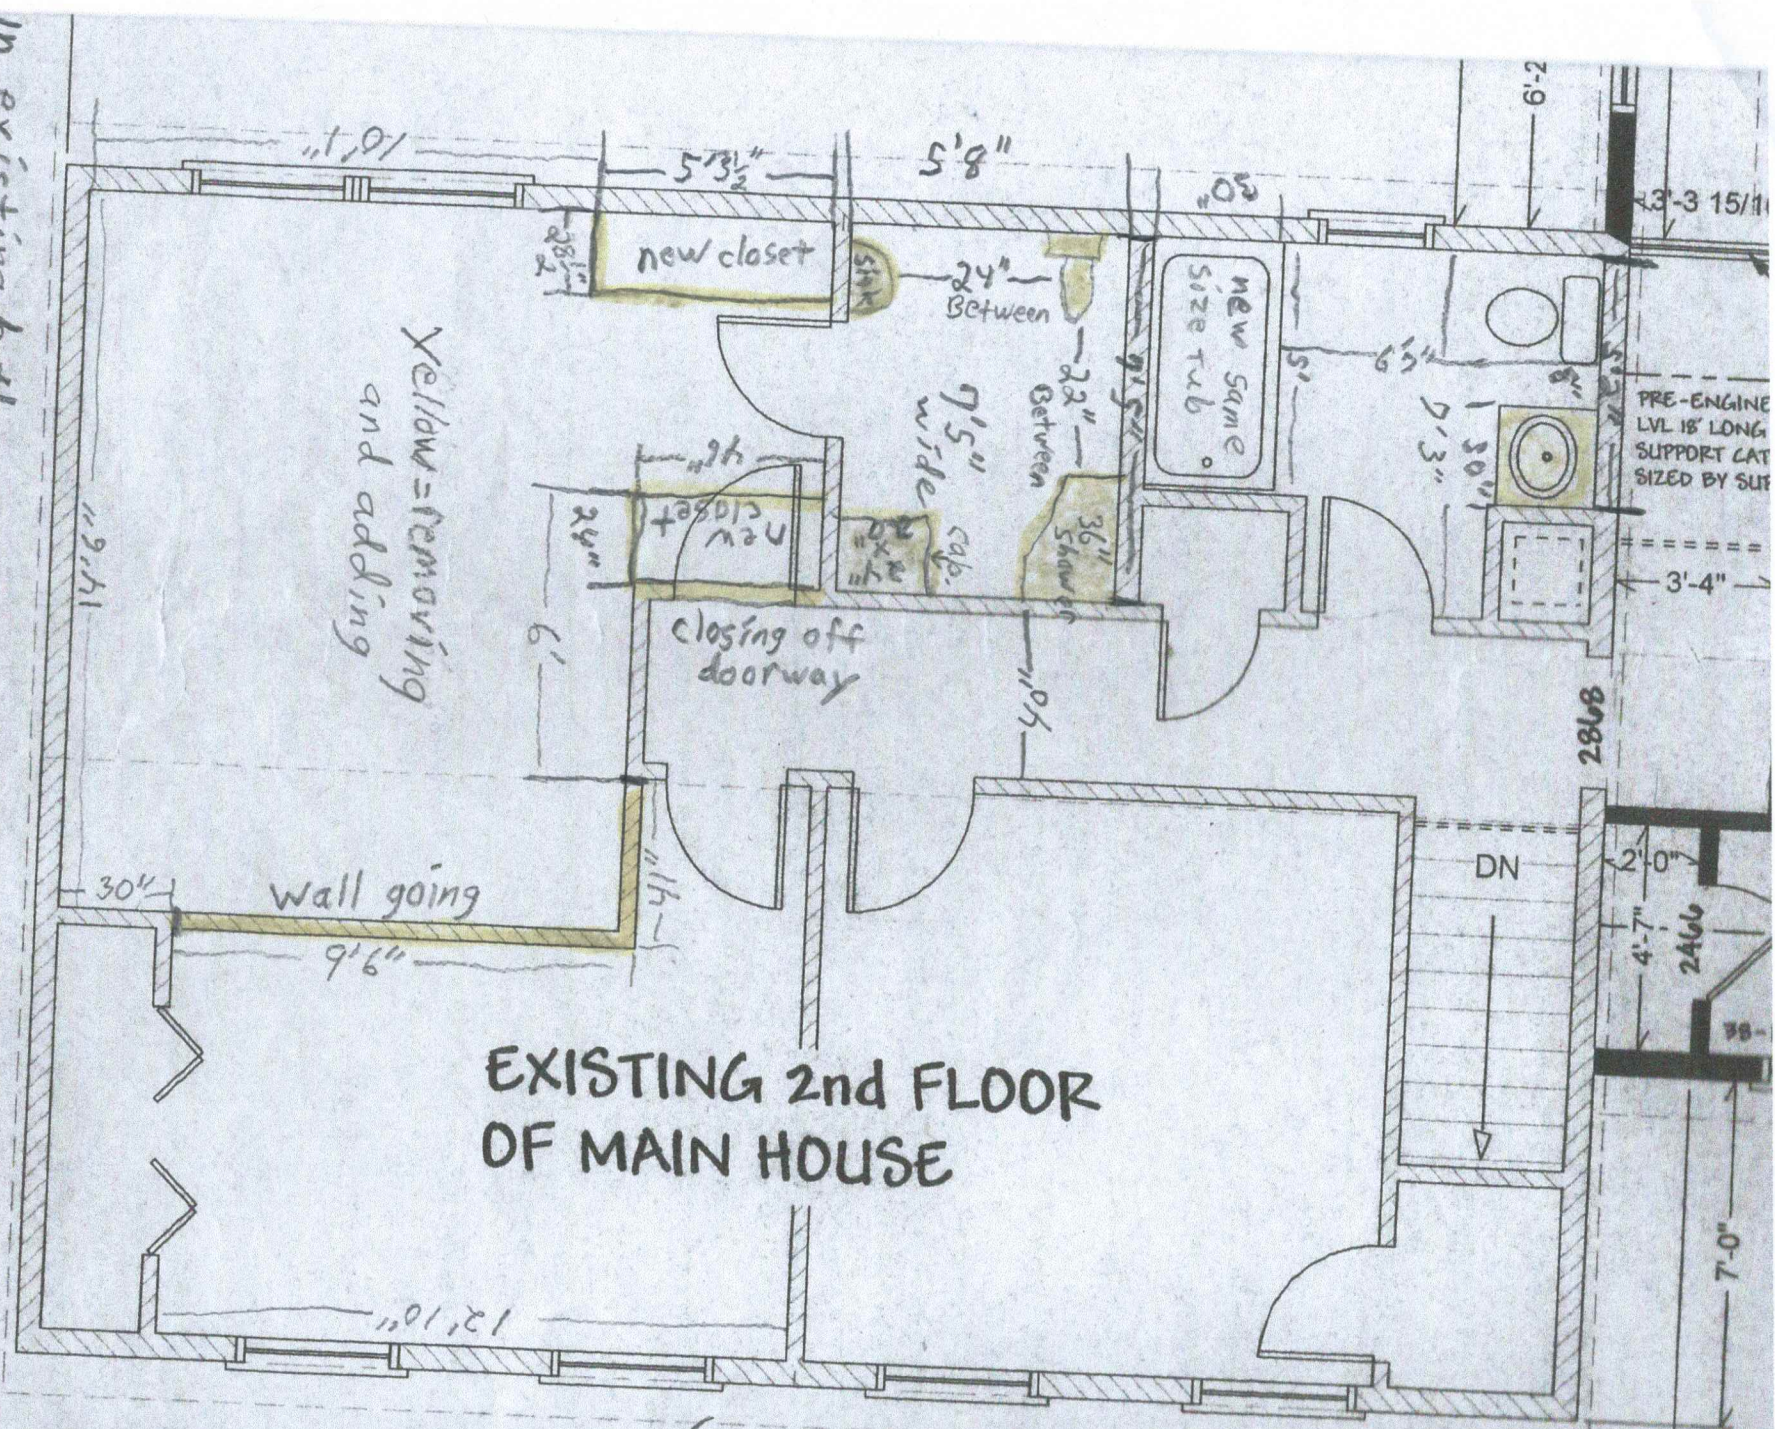

SECOND FLOOR PLAN (roof system is Trusses)
 SCALE: 1/4" = 1'0"