


- ① new tile flooring
 - ② taking out pedestal sink and putting new 30" vanity
 - ③ removing cracked tub/shower and replacing with new same size
- In existing both

SECOND FLOOR PLAN
SCALE: 1/4" = 1'-0"

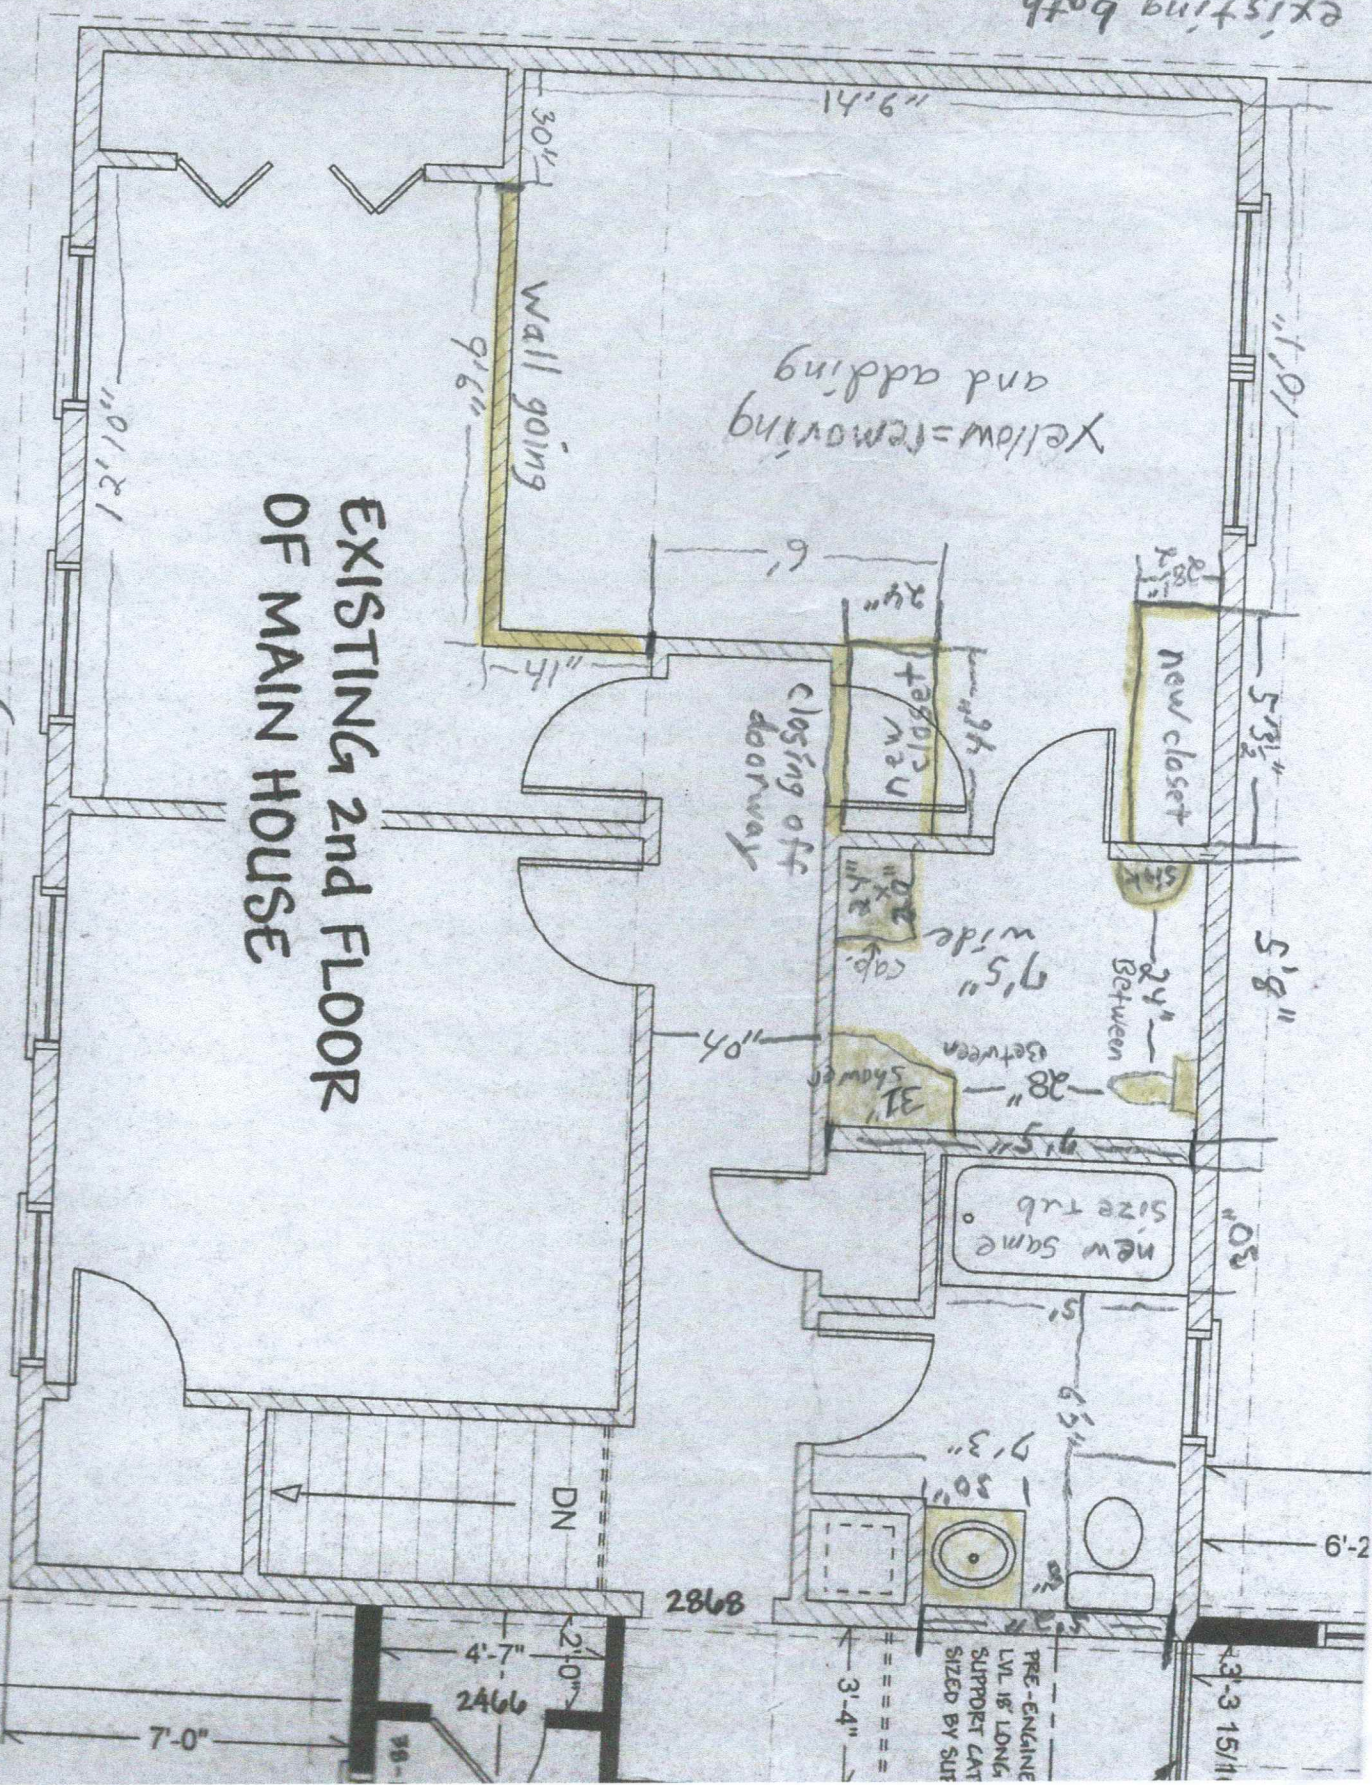

**EXISTING 2ND FLOOR
 OF MAIN HOUSE**

(roof system is Trusses)

PRE-ENGINE
 LVL 18' LONG
 SUPPORT CAT
 SIZED BY SUE

DN
 2868
 2466
 7'-0"
 4'-7"
 2'-0"
 3'-4"
 3'-3 15/16"
 6'-2"
 10'-0"