




5 NORTH ELEVATION  
SCALE: 1/8"=1'-0"

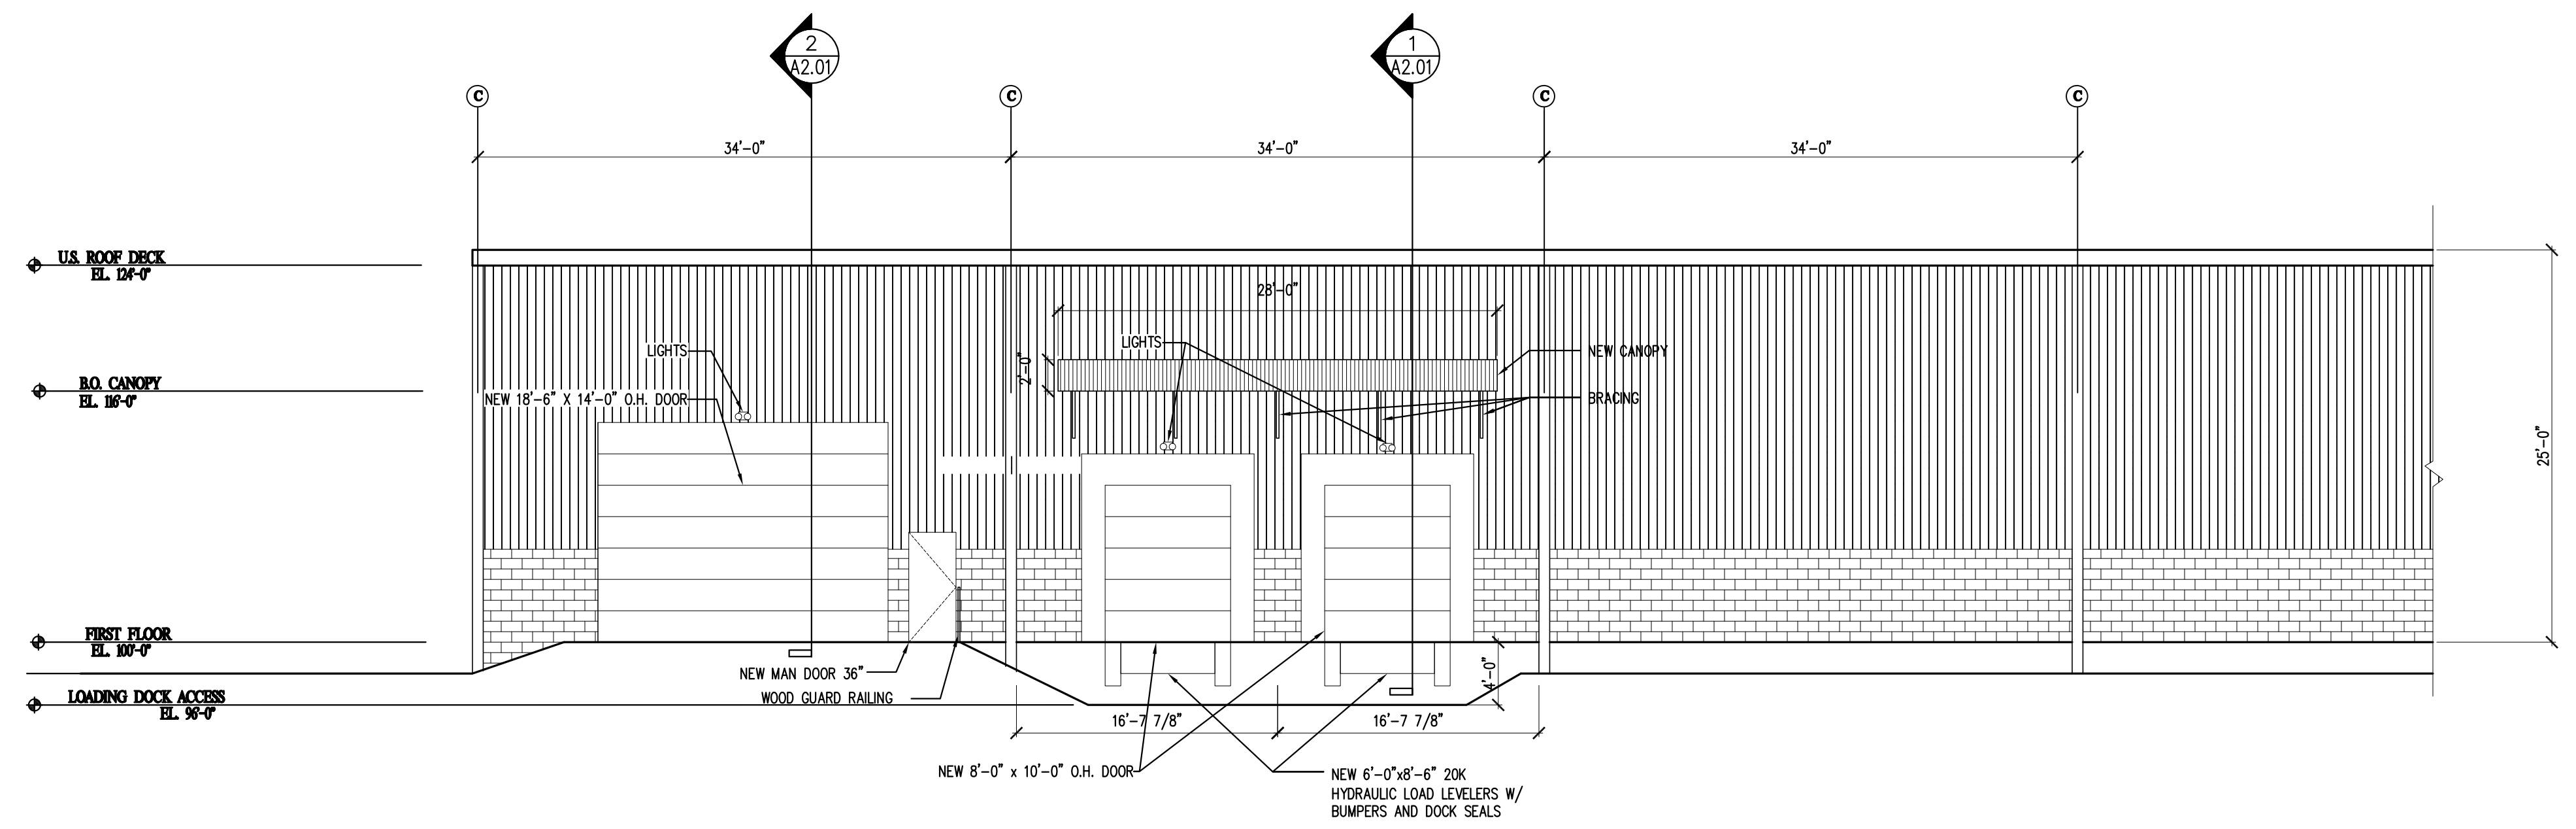


4 WEST ELEVATION  
SCALE: 1/8"=1'-0"

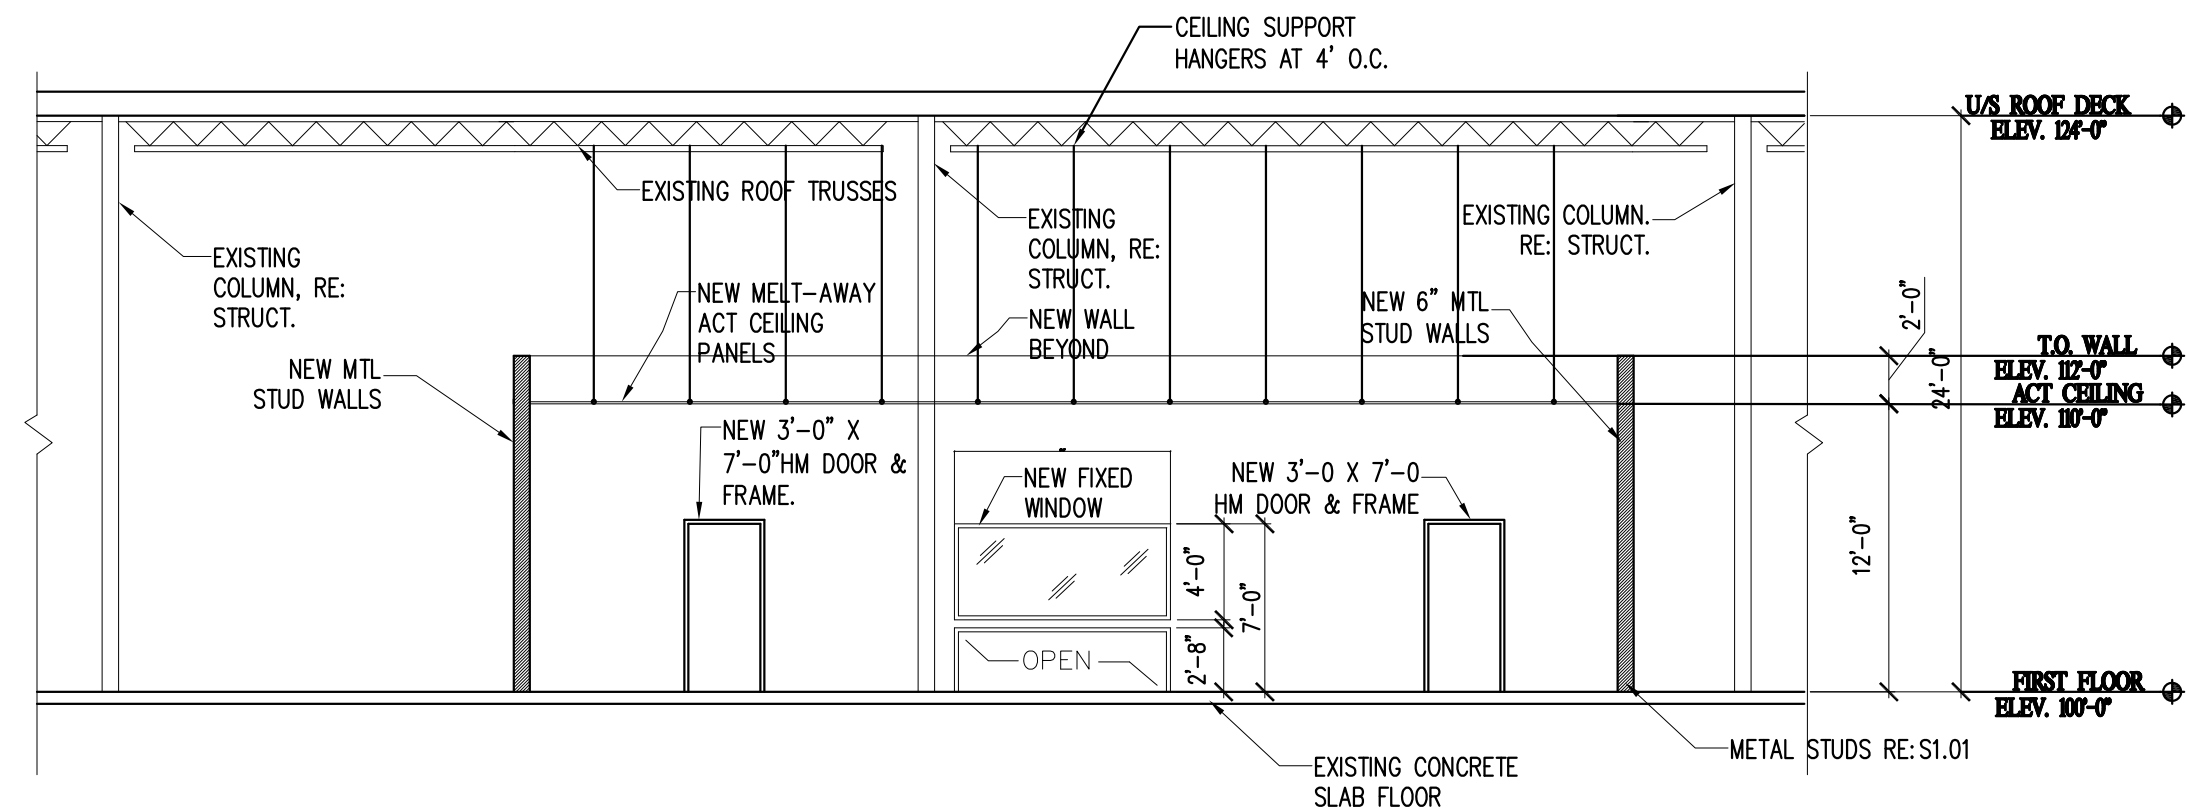


3 SECTION - GLASS PREP ROOM  
SCALE: 1/8"=1'-0"

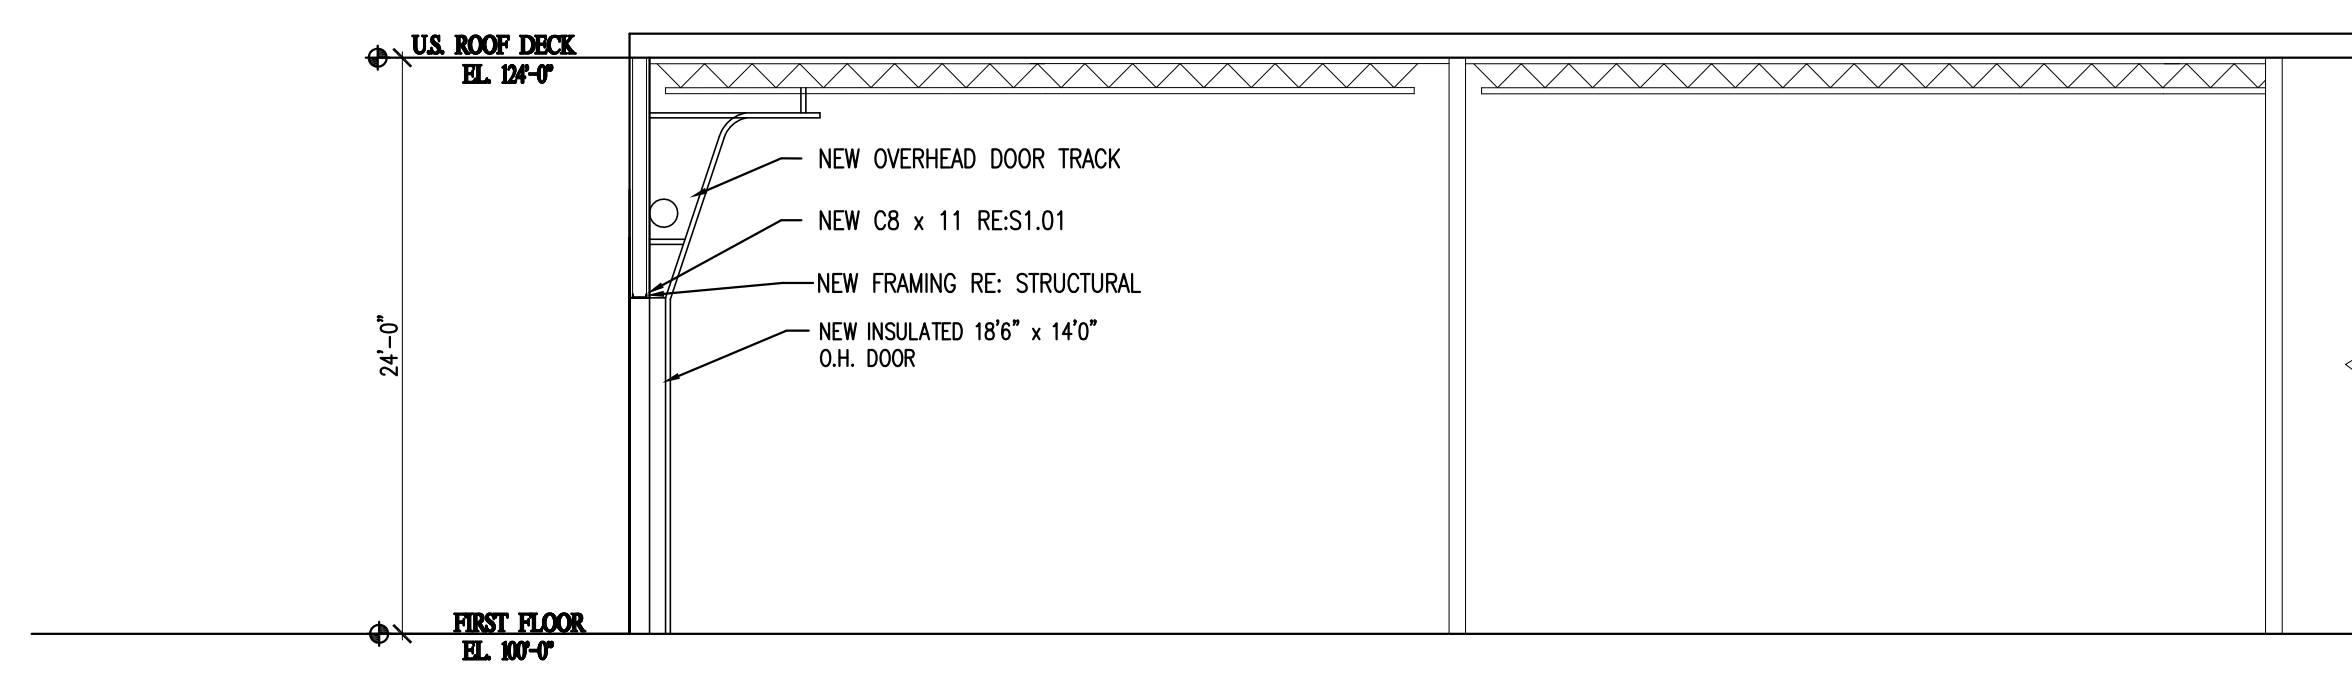



2 SECTION - 18'-6" X 14'-0" OVERHEAD DOOR  
SCALE: 1/8"=1'-0"

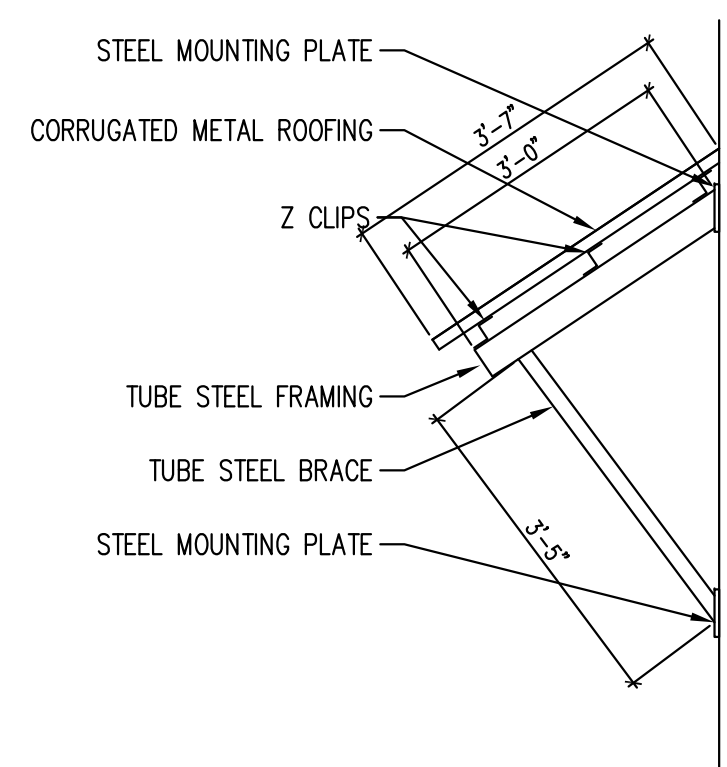

6 DETAIL - LOADING DOCK CANOPY  
SCALE: 1/2"=1'-0"

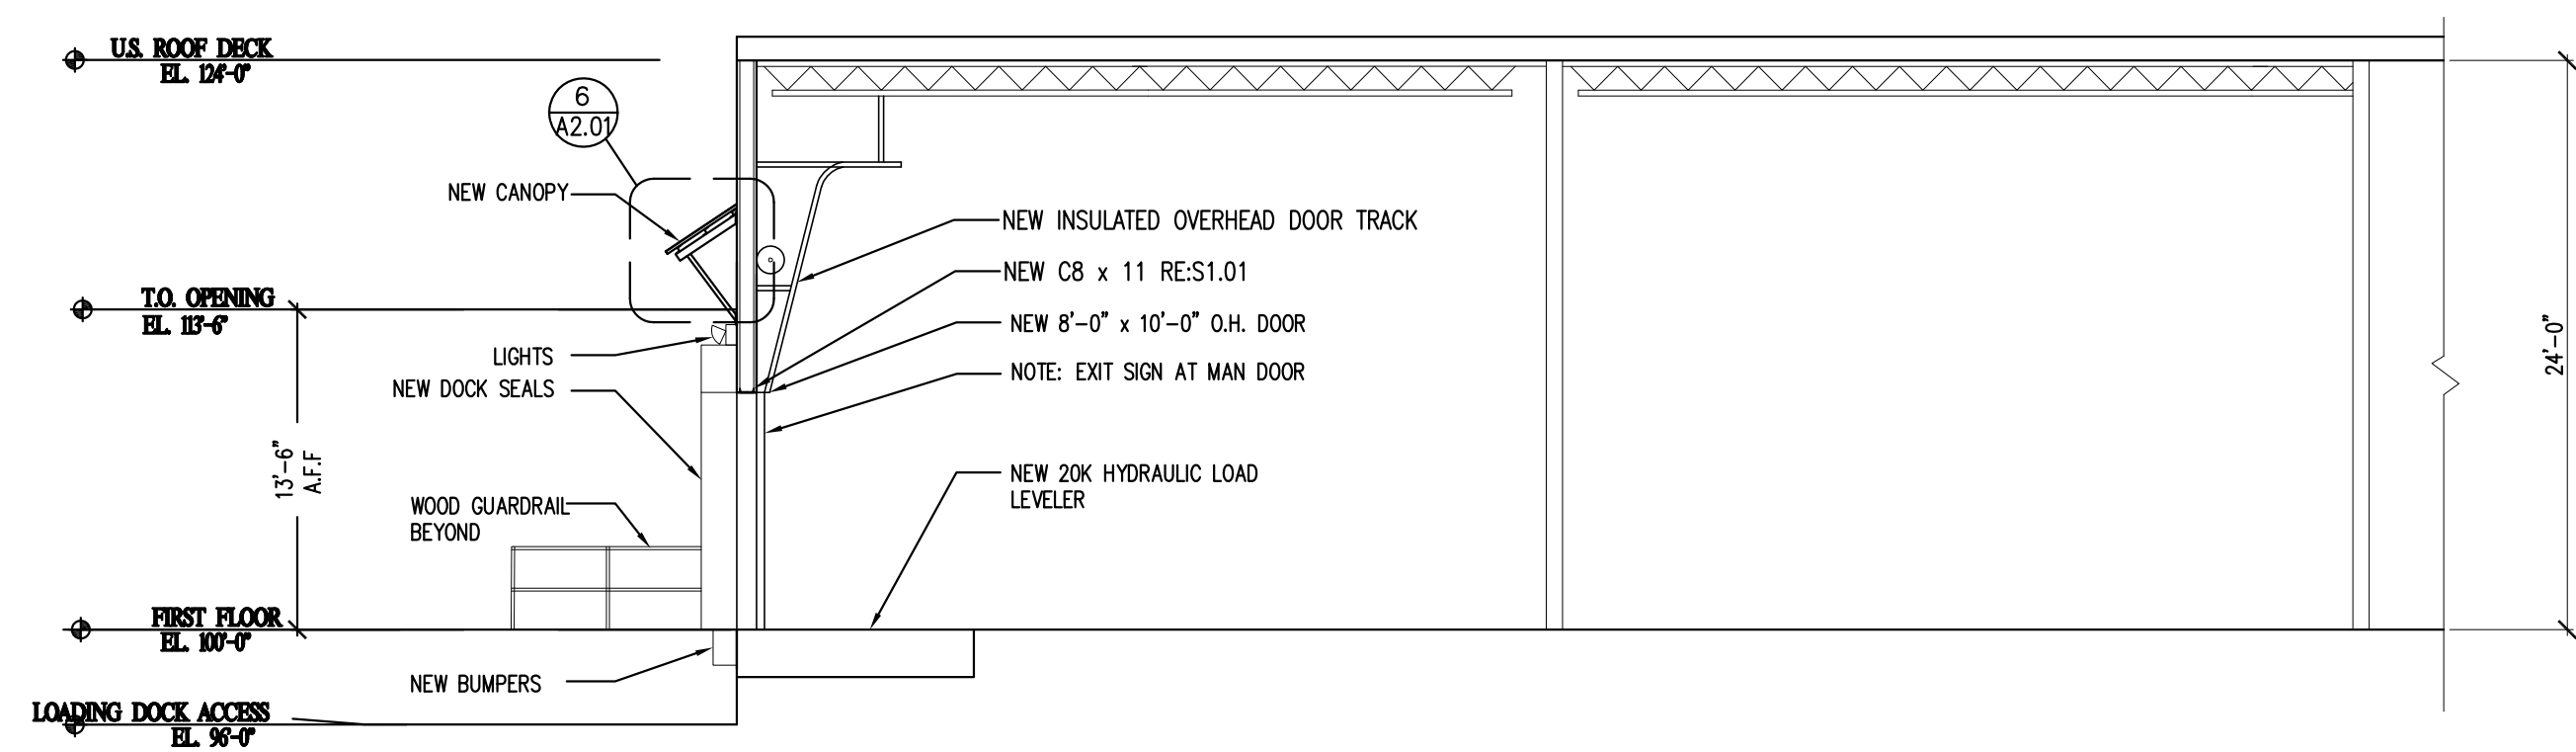

1 SECTION - TYPICAL 8'-0" X 10'-0" OVERHEAD DOOR AND LOADING DOCK  
SCALE: 1/8"=1'-0"

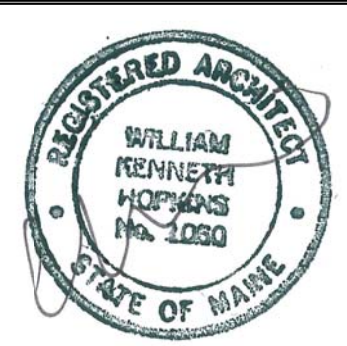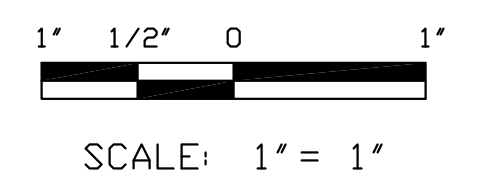

Prepared For:  
**Paradigm Windows**  
400 Riverside Industrial Parkway  
Portland, Maine 04103

Consulting Engineer:  
**Structural Integrity  
Structural Integrity  
Consulting Engineers, Inc.**  
77 Oak Street  
Portland, ME  
(207) 774-4614

Architect:  
**ARCHETYPE  
architects**  
48 Union Wharf Portland, Maine 04101  
(207) 772-6022 Fax (207) 772-4056

Project:  
**PARADIGM WINDOWS  
RELOCATION**  
56 Milliken Street  
Portland, ME 04103

Revisions:

Scale:  
AS NOTED

Date:  
23 JULY 2013

**ELEVATIONS & SECTIONS**

**A2.01**