




Architectural  
added almost  
Price for painting  
cut on garage door edges  
3" x 10" Headers  
Typical

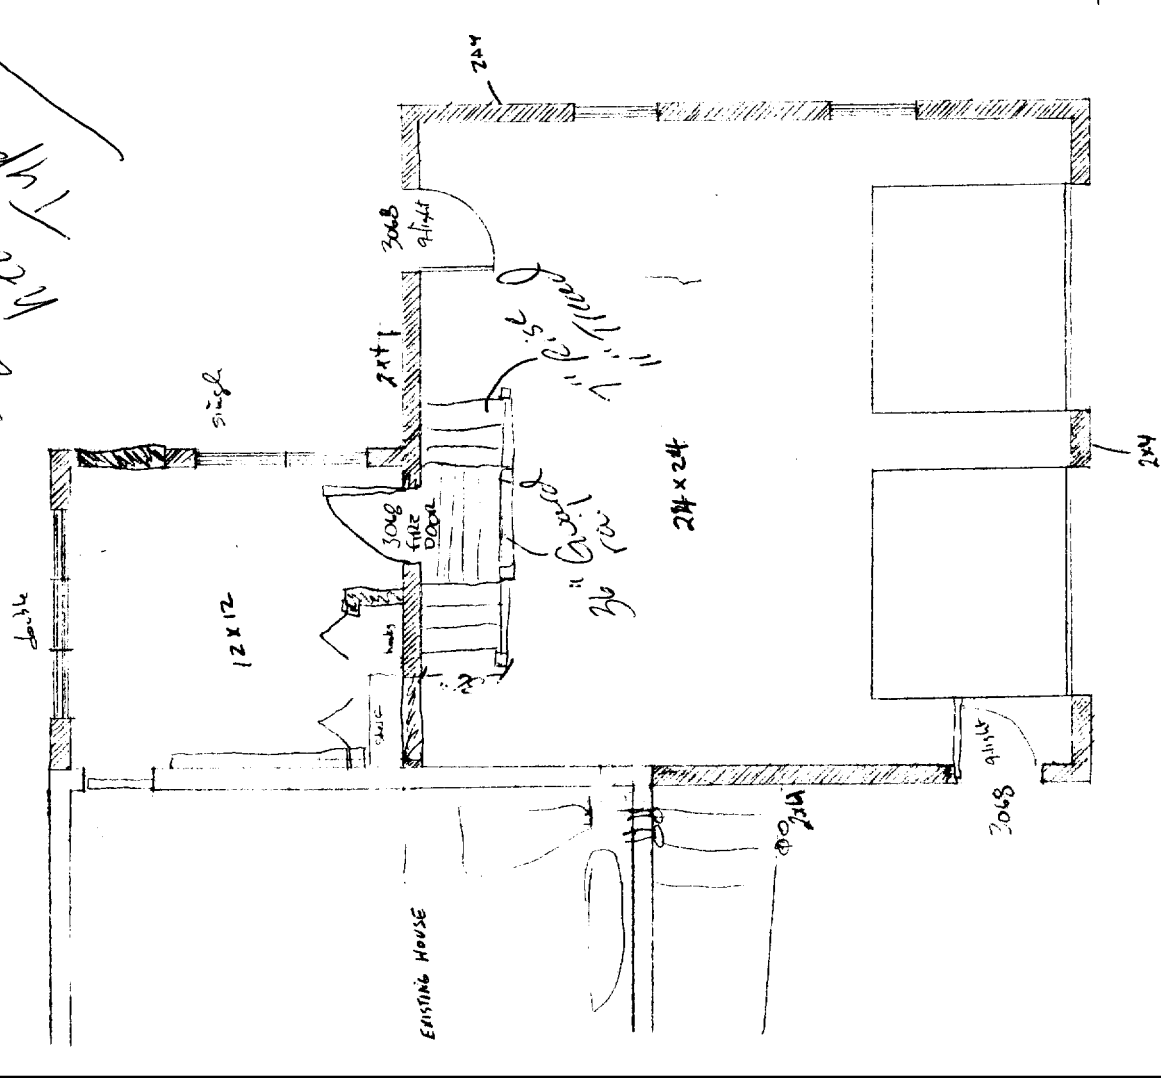

WOOD	14000
CONCRETE	18000
MEASLE	121.00
ROOF	1200
FLOORING	2300
EXTERIOR	5000
VERY GOOD	1800
	<hr/>
	2300



  

WOOD	14000
CONCRETE	18000
MEASLE	121.00
ROOF	1200
FLOORING	2300
EXTERIOR	5000
VERY GOOD	1800

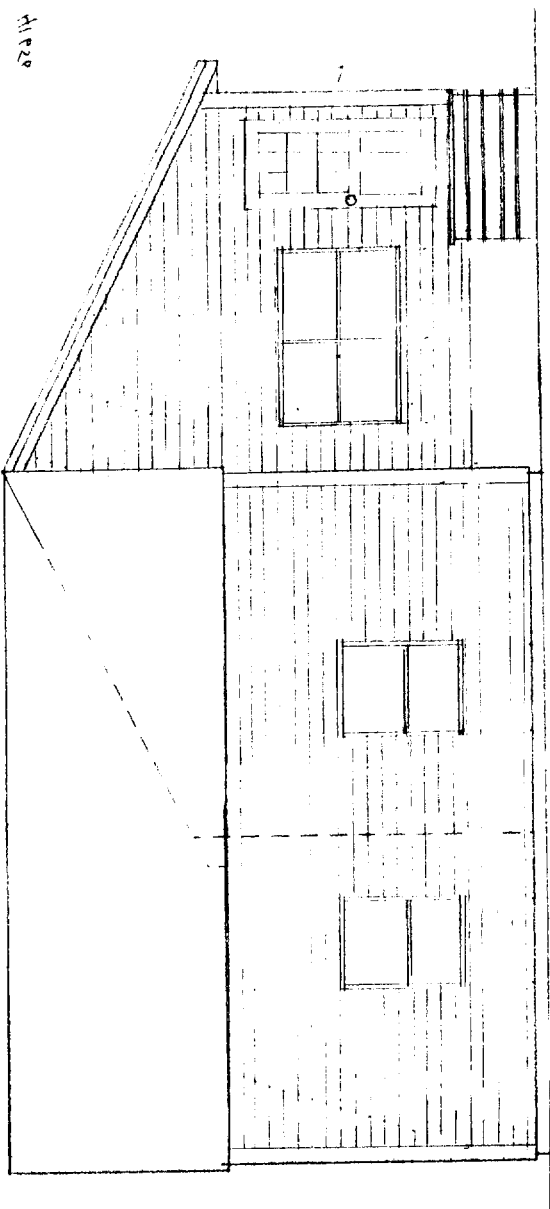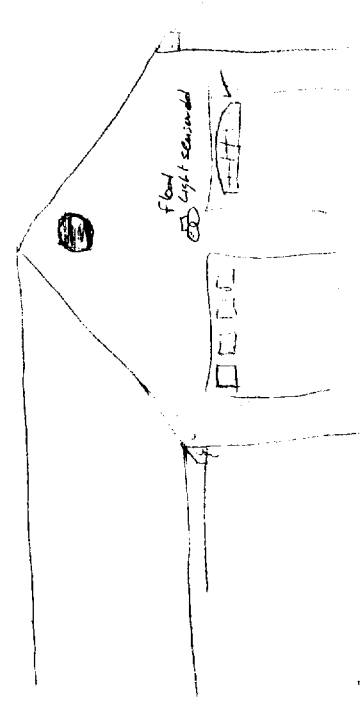

DAVE/NANCY BURKE - GARAGE/MUDROOM ADTN.		
SCALE: 1/4" = 1'	APPROVED BY:	DRAWN BY:
DATE: 9/1/03	J. LABBE	
DRAWING NUMBER		1-A

335A

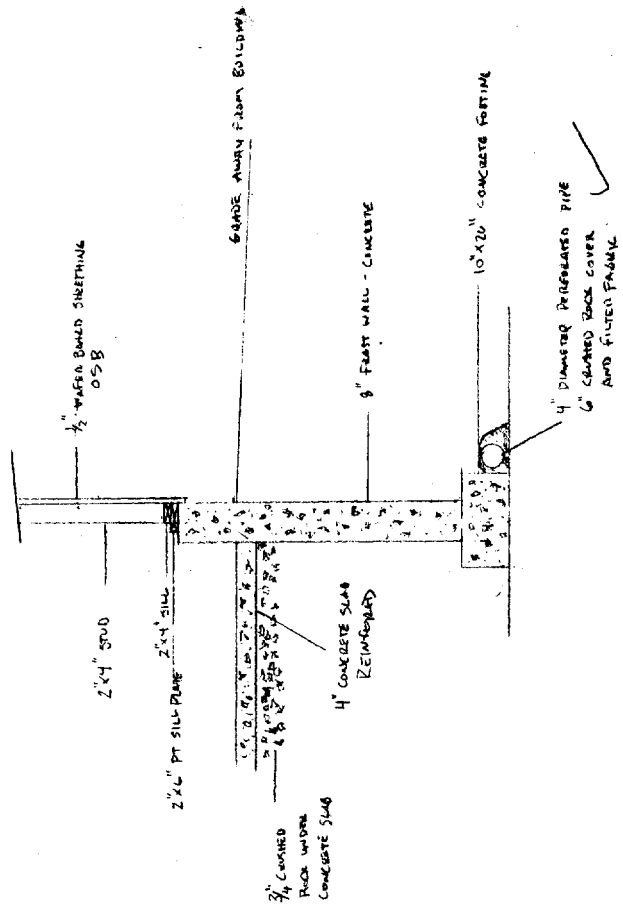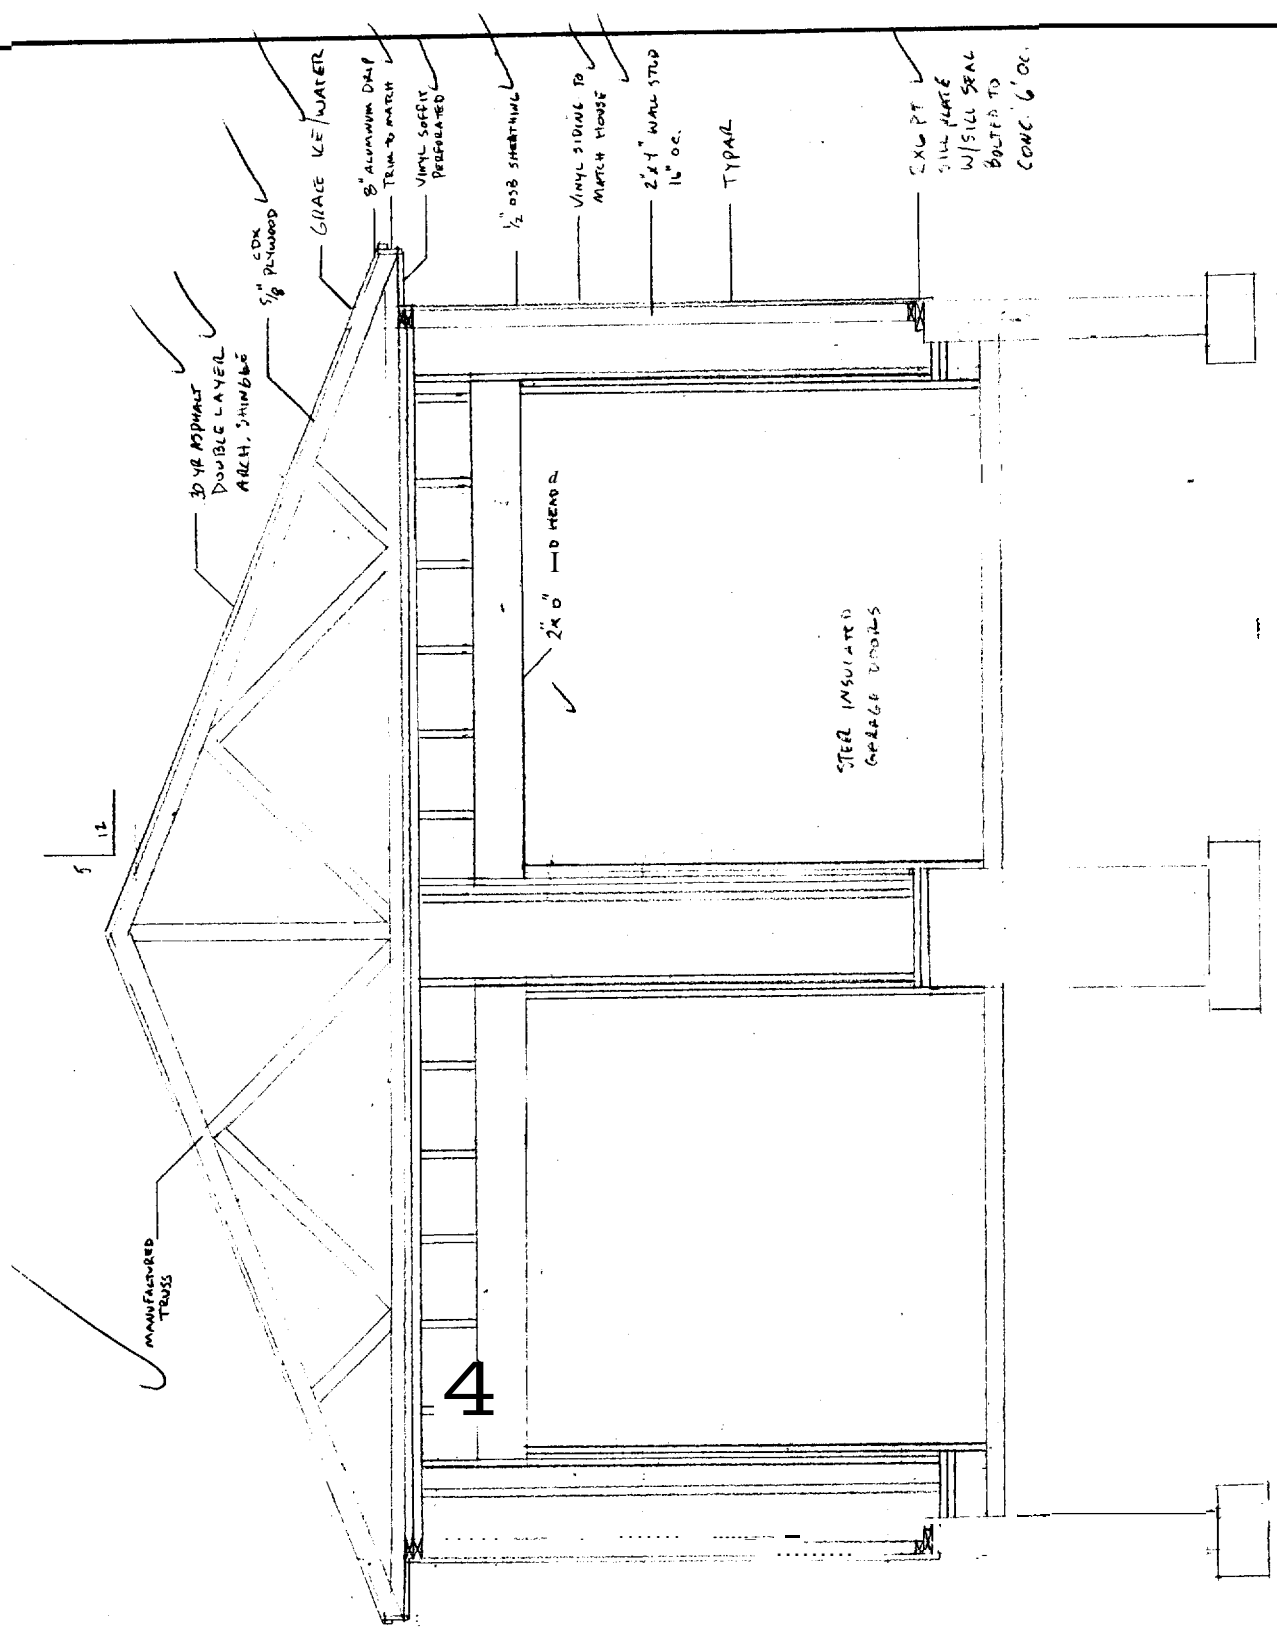

FOUNDATION SPECS

FRONT ELEVATION

335A1

22'x22' GARAGE - DAVID & NANCY BURKE	
SCALE: 1/8" = 1'	APPROVED BY:
DATE: 7/20/05	DRAWN BY: J. LASSÉ
	REVISED
	DRAWING NUMBER