
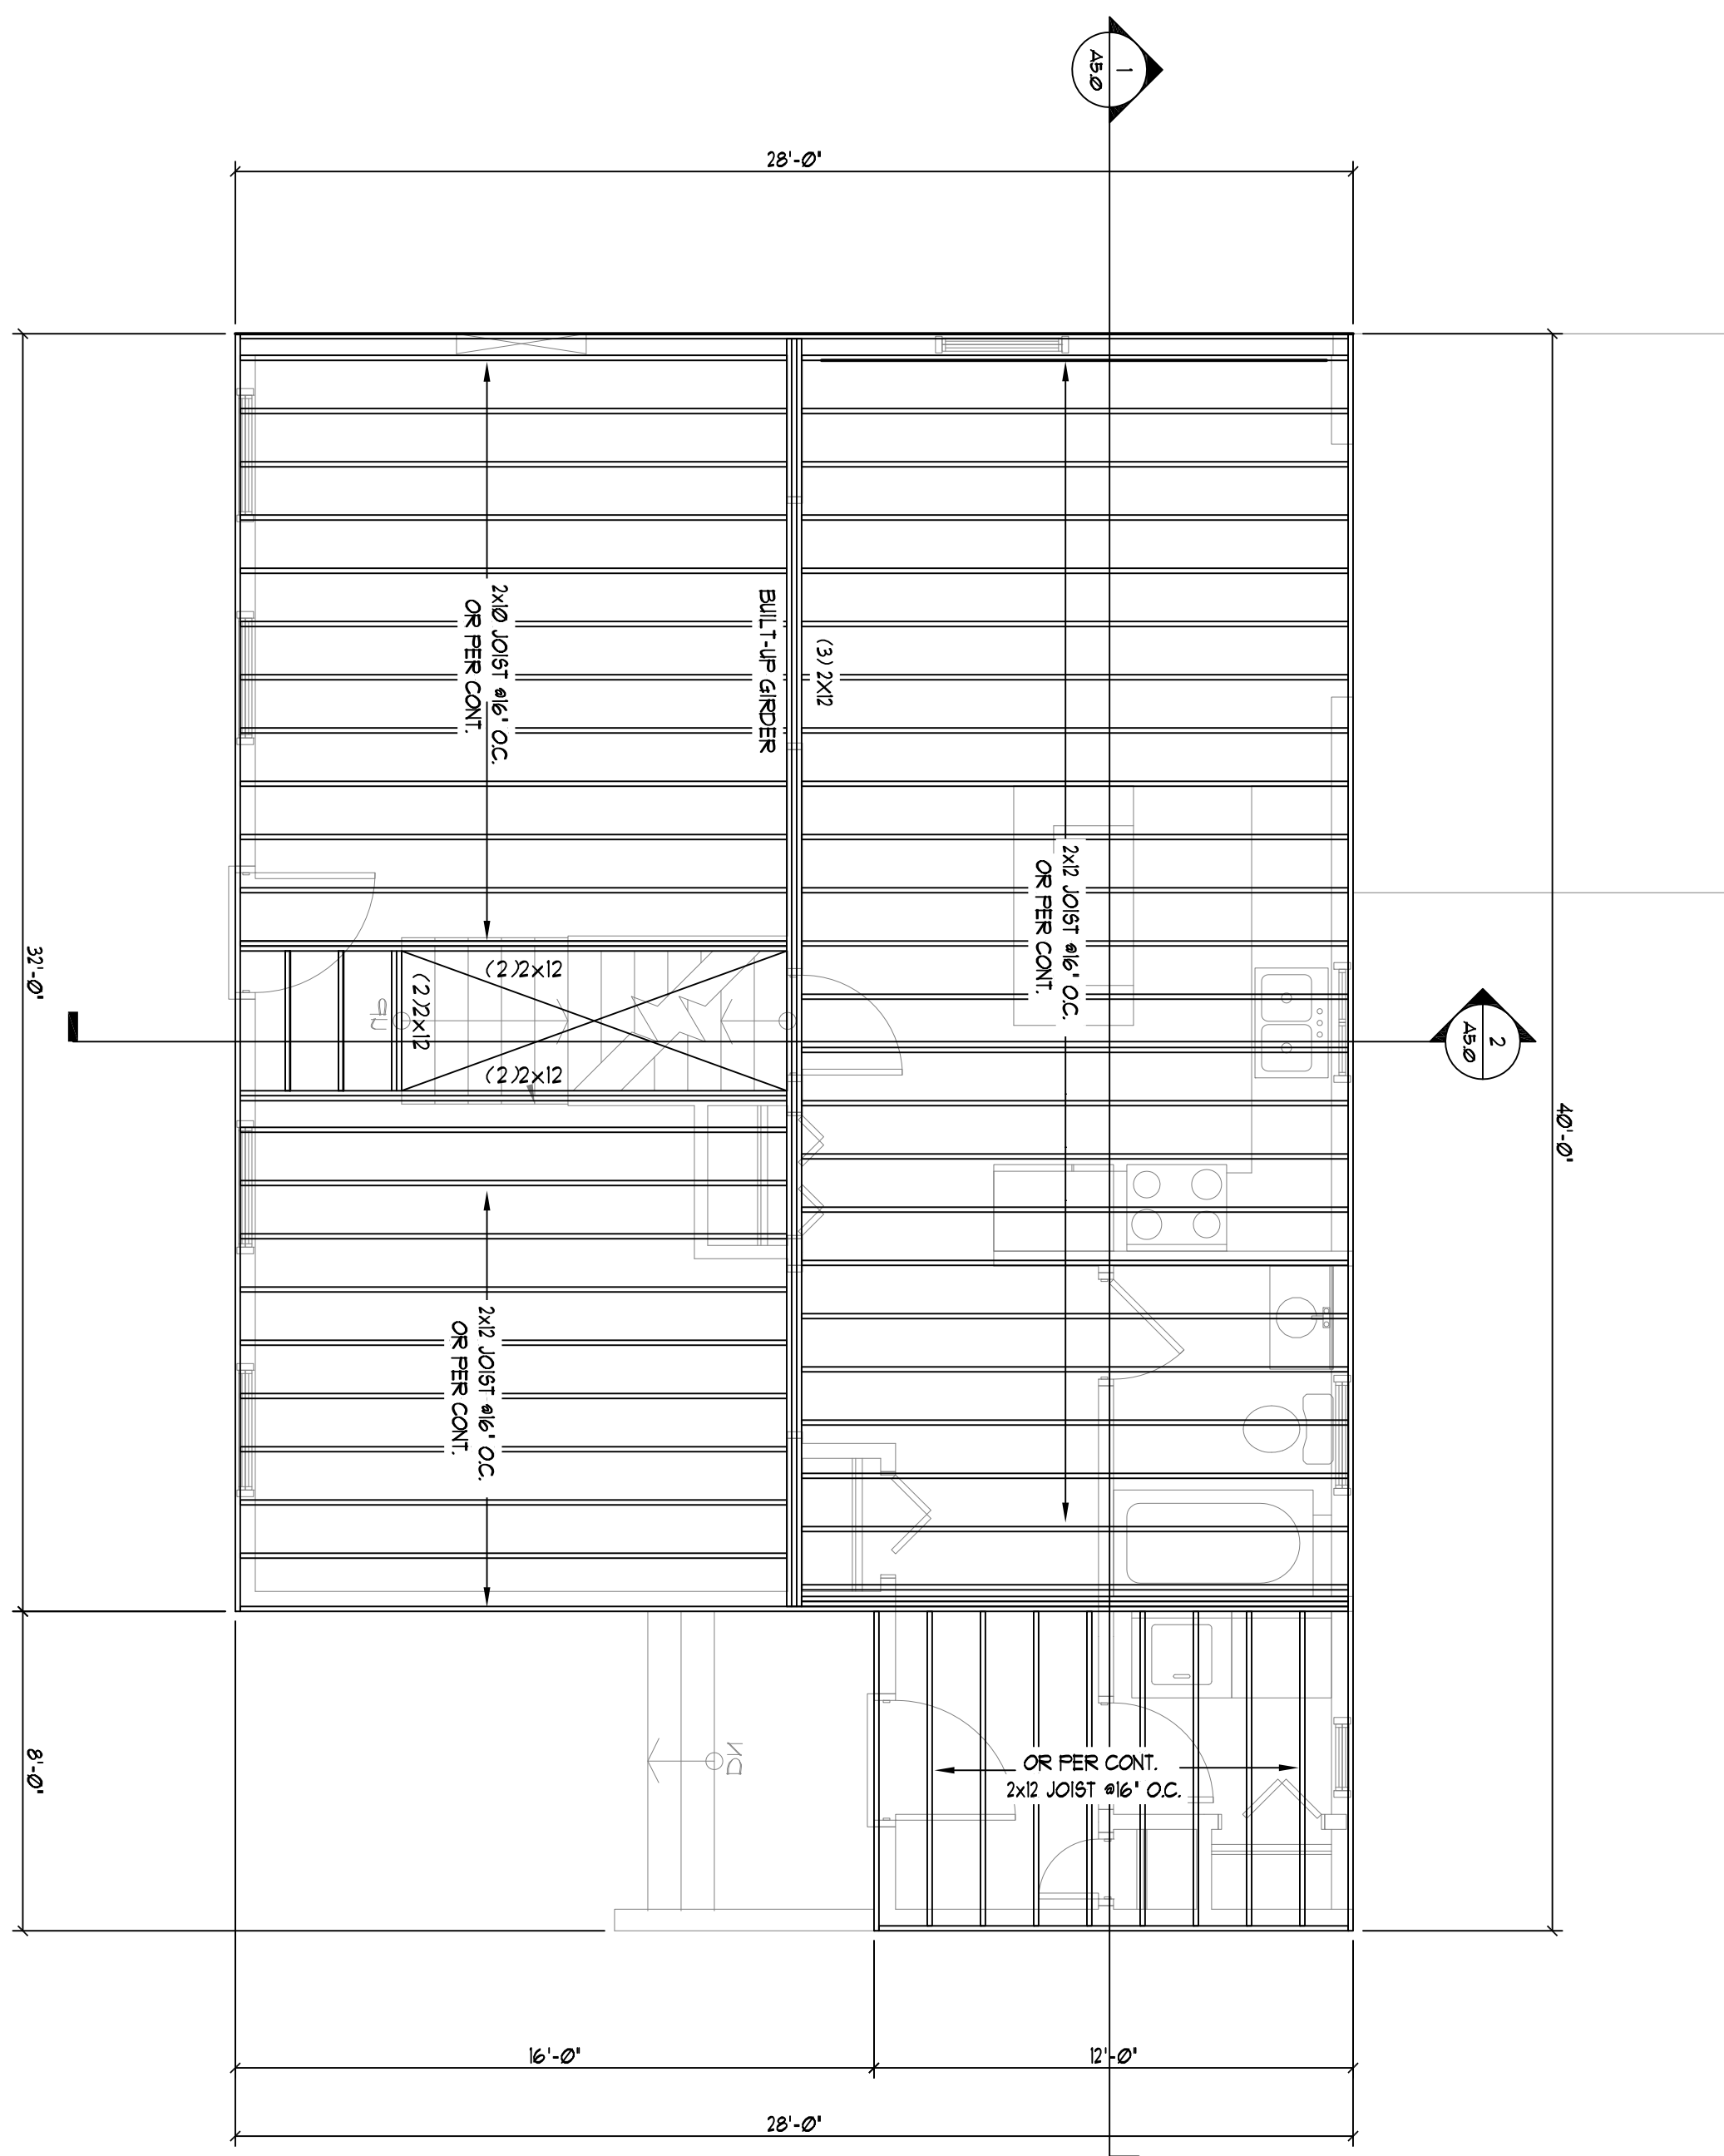


Dedham Street
 PORTLAND, ME

DATE	NO	REMARKS

BY	
FILE: 005-012-09	
SHEET: 44.0	
TOWN: Portland	
DATE: 03/11/09	
SCALE: As-Noted	
DRAWN: JJO	
TITLE: FRAMING PLANS	

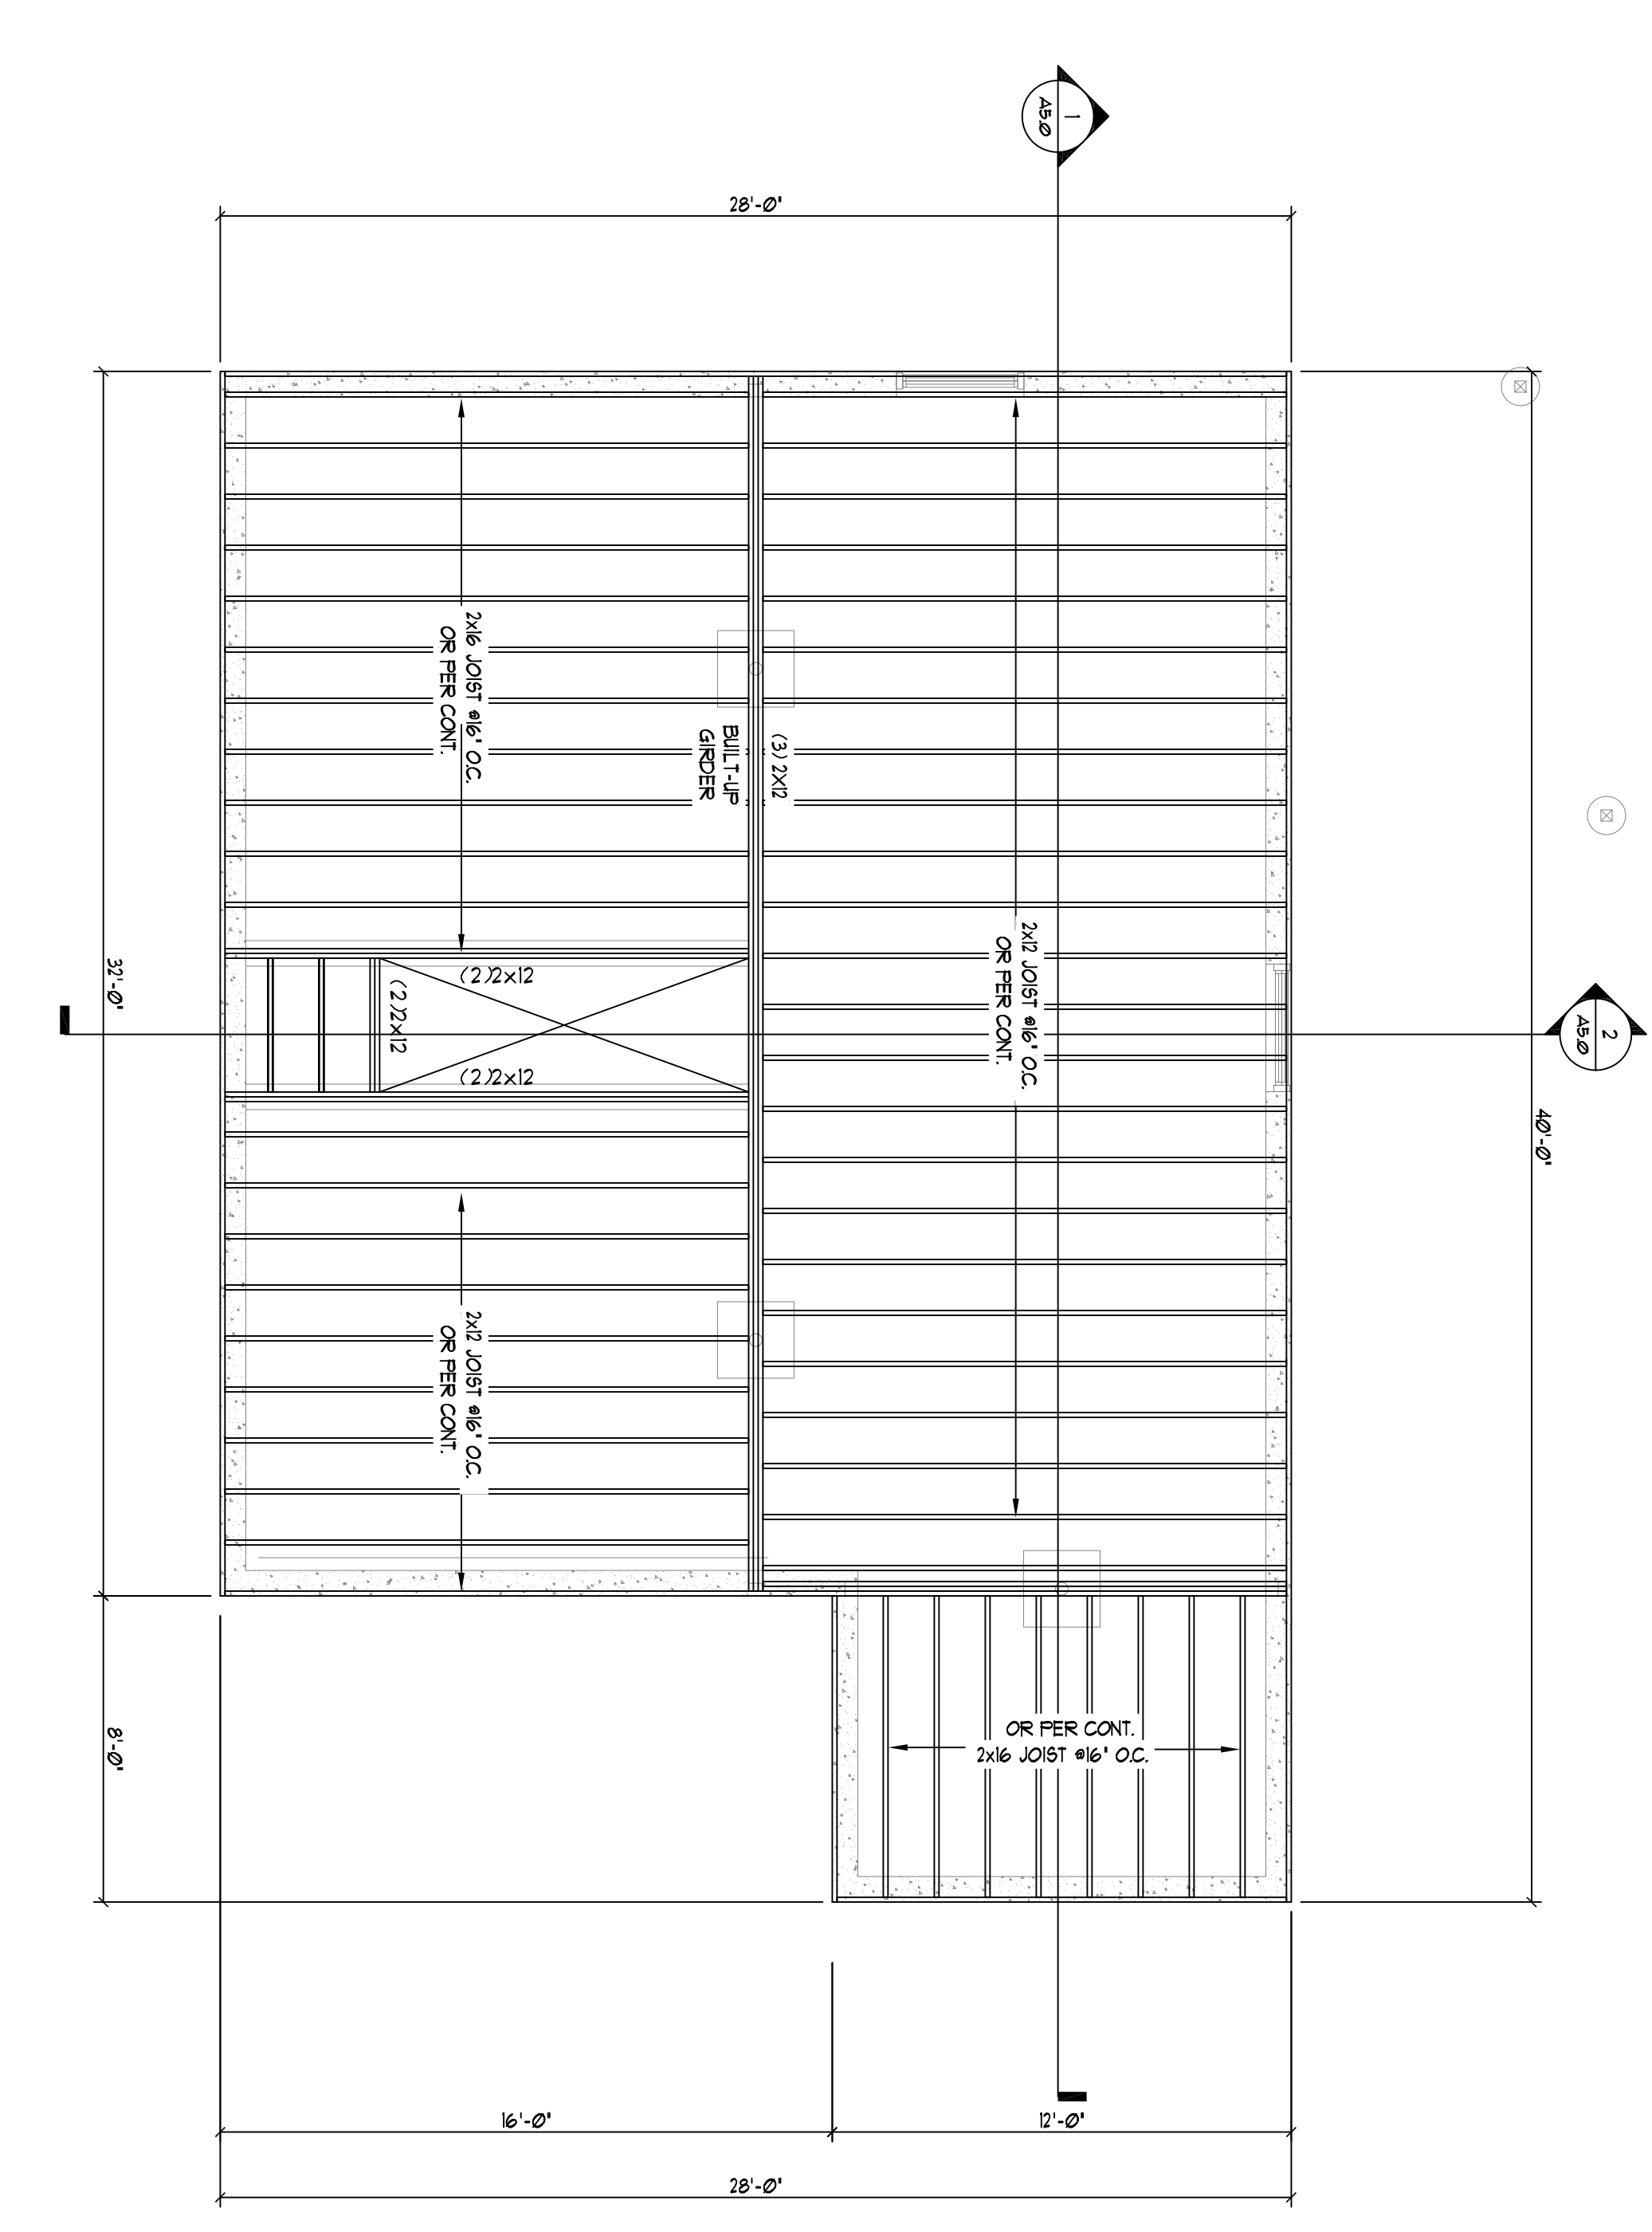

NOTE:
 THE CONTRACTOR/OWNER ASSUMES ALL RESPONSIBILITY FOR LOCAL CODE COMPLIANCE. ALL PERMITS AND INSURANCE REQUIREMENTS, ETC. ARE PROVIDED TO OUR CLIENTS BASED UPON INFORMATION PROVIDED BY THE CLIENT AND LOCAL CODES. NONE OF THE INFORMATION OR PRODUCTS ARE WARRANTED ARCHITECTS, ENGINEERS OR LAND SURVEYORS. CONTRACTOR/OWNER SHOULD BE ADVISED BY CLIENT AND/OR CONTRACTOR BEFORE ACTUAL CONSTRUCTION BY CLIENT AND/OR CONTRACTOR BEFORE ACTUAL CONSTRUCTION BEGINS. CONTRACT SHALL BE HELD HARMLESS AND/OR REVISIONS MADE TO PLANS BY CLIENT AND/OR CONTRACTOR.

1. Contractor/owner responsible for securing all necessary permits.
2. Contractor/owner will comply with all applicable codes and ordinances.
3. Contractor/owner to verify all site grades and dimensions.