


FOUNDATION PLAN
SCALE: 1/4" = 1'-0"

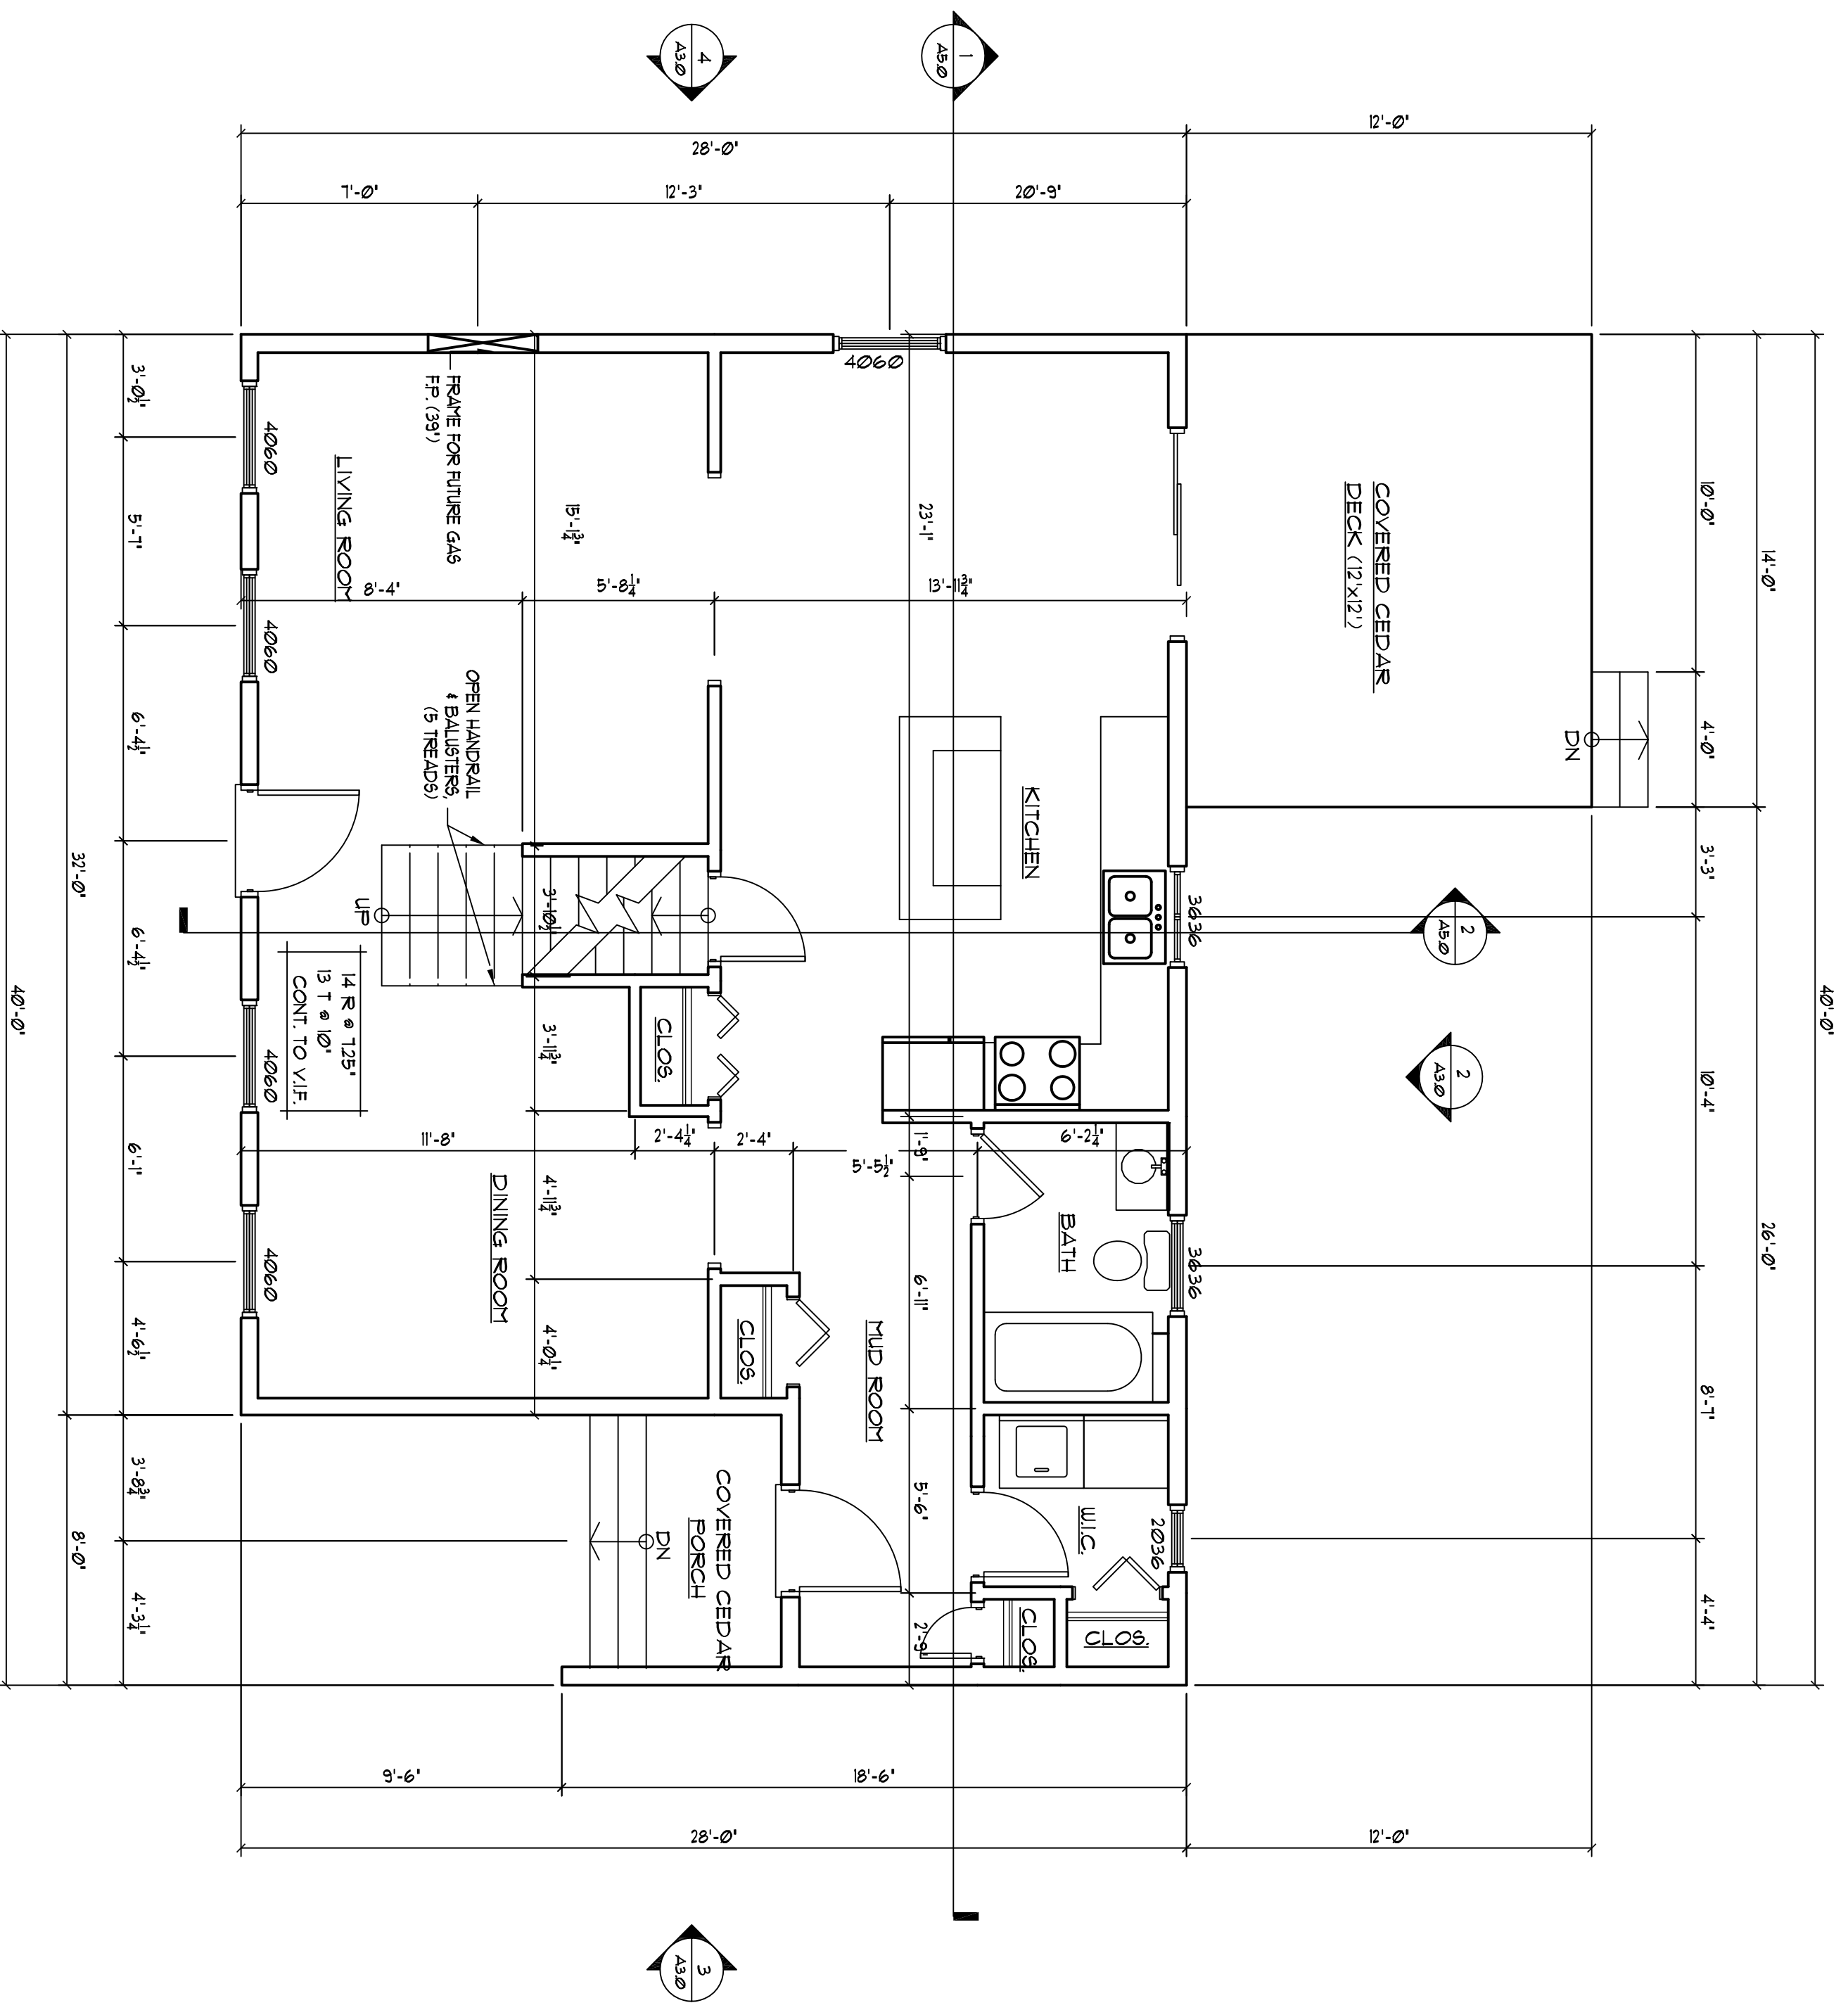

FIRST FLOOR PLAN
SCALE: 1/4" = 1'-0"

NOTE:

THE CONTRACTOR/OWNER AGREES ALL RESPONSIBILITY FOR THE ACCURACY OF THE INFORMATION PROVIDED TO OUR CLIENTS AND THE INFORMATION PROVIDED TO OUR CLIENTS IS BASED ON THE INFORMATION PROVIDED TO US. ALL DIMENSIONS, PLAN, SECTION, ETC. ARE PROVIDED TO OUR CLIENTS FOR INFORMATION ONLY. THE CONTRACTOR/OWNER AND LOCAL CODES NONE OF THE EMPLOYERS OF THE CONTRACTOR/OWNER SHALL BE RESPONSIBLE FOR THE ACCURACY OF THE INFORMATION PROVIDED TO OUR CLIENTS. ALL DIMENSIONS AND SPECIFICATIONS SHOULD BE VERIFIED BY THE CONTRACTOR/OWNER BEFORE ANY CONSTRUCTION BEGINS. THE CONTRACTOR/OWNER SHALL BE RESPONSIBLE FOR OBTAINING ALL NECESSARY PERMITS AND APPROVALS FROM THE LOCAL AUTHORITIES. THE CONTRACTOR/OWNER SHALL BE RESPONSIBLE FOR VERIFYING ALL GRADES AND DIMENSIONS. ALL DIMENSIONS AND SPECIFICATIONS SHOULD BE VERIFIED BY THE CONTRACTOR/OWNER BEFORE ANY CONSTRUCTION BEGINS. THE CONTRACTOR/OWNER SHALL BE RESPONSIBLE FOR OBTAINING ALL NECESSARY PERMITS AND APPROVALS FROM THE LOCAL AUTHORITIES. THE CONTRACTOR/OWNER SHALL BE RESPONSIBLE FOR VERIFYING ALL GRADES AND DIMENSIONS. ALL DIMENSIONS AND SPECIFICATIONS SHOULD BE VERIFIED BY THE CONTRACTOR/OWNER BEFORE ANY CONSTRUCTION BEGINS.

1. Contractor/owner responsible for securing all necessary permits.
2. Contractor/owner will comply with all applicable codes and ordinances.
3. Contractor/owner to verify all site grades and dimensions.

DATE	NO	REMARKS	BY

CODE: _____
 TOWN: Portland
 DATE: 03/11/09
 SCALE: As-Noted
 DRAWN: JJO
 TITLE: Foundation & First Floor
 FILE: 005-012-09
 SHEET: A1.0