




KING RESIDENCE
 DEDHAM STREET

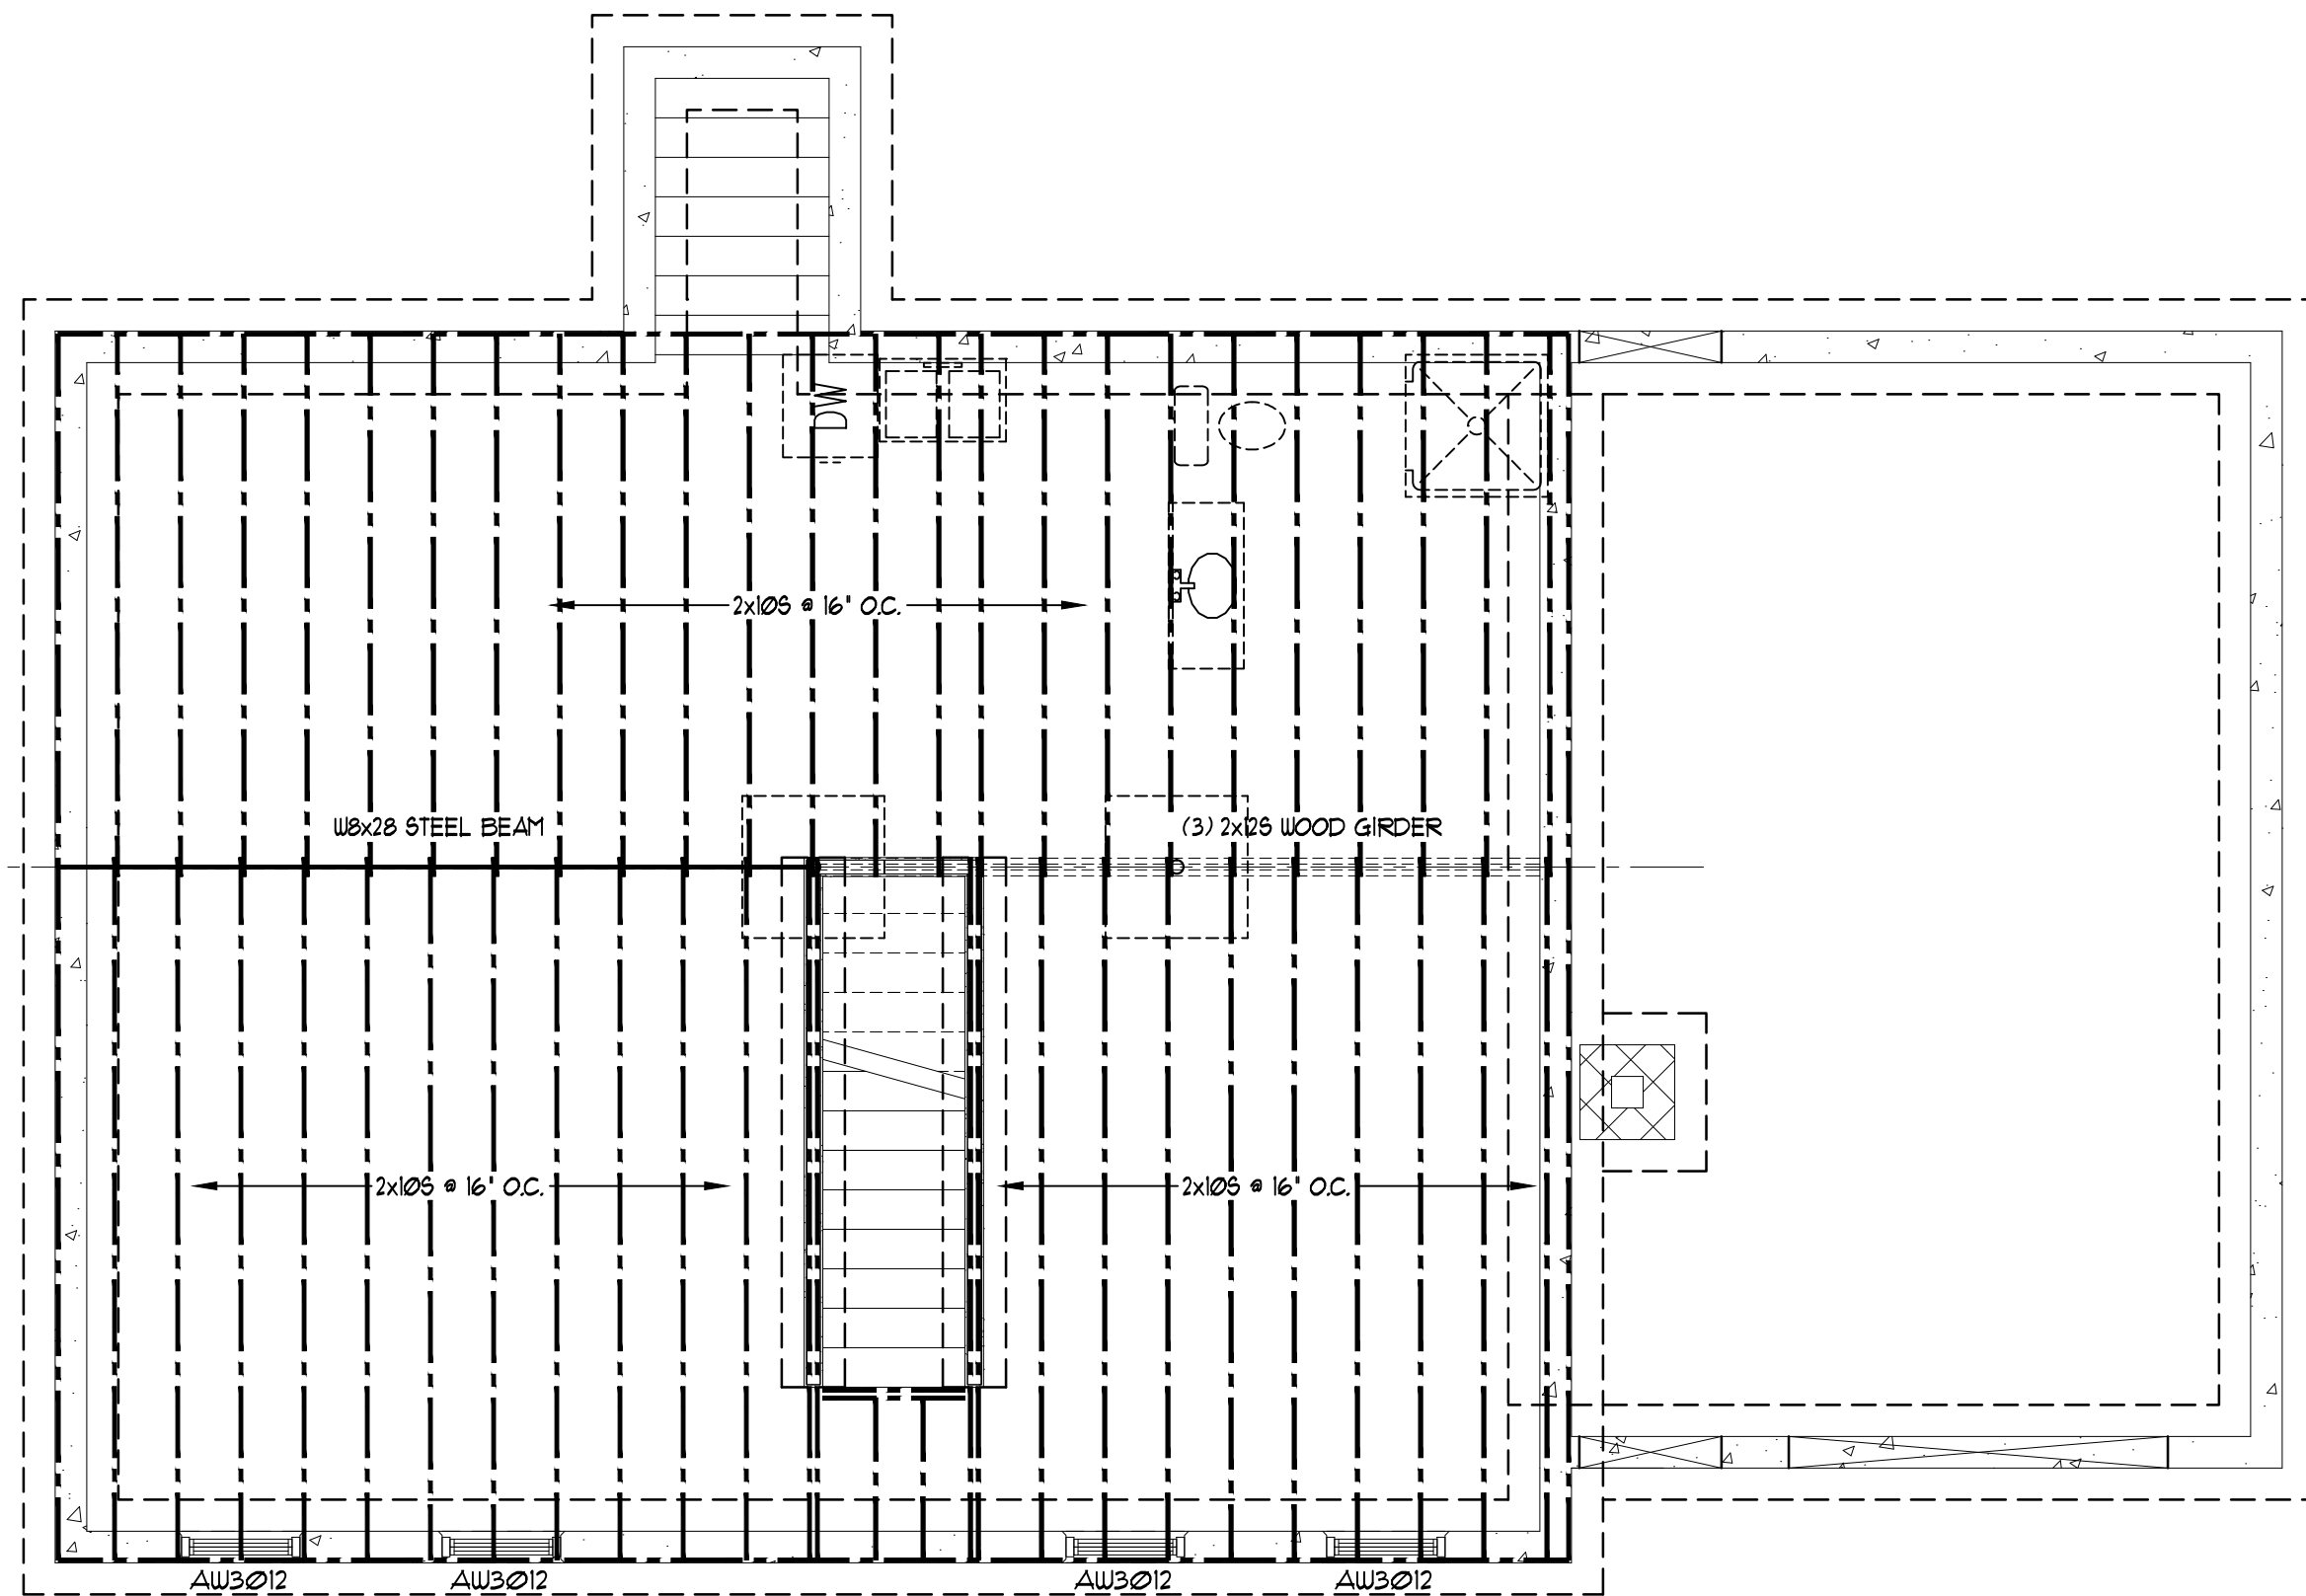


A FIRST FLOOR FRAMING PLAN
 Scale: 1/4" = 1'-0"

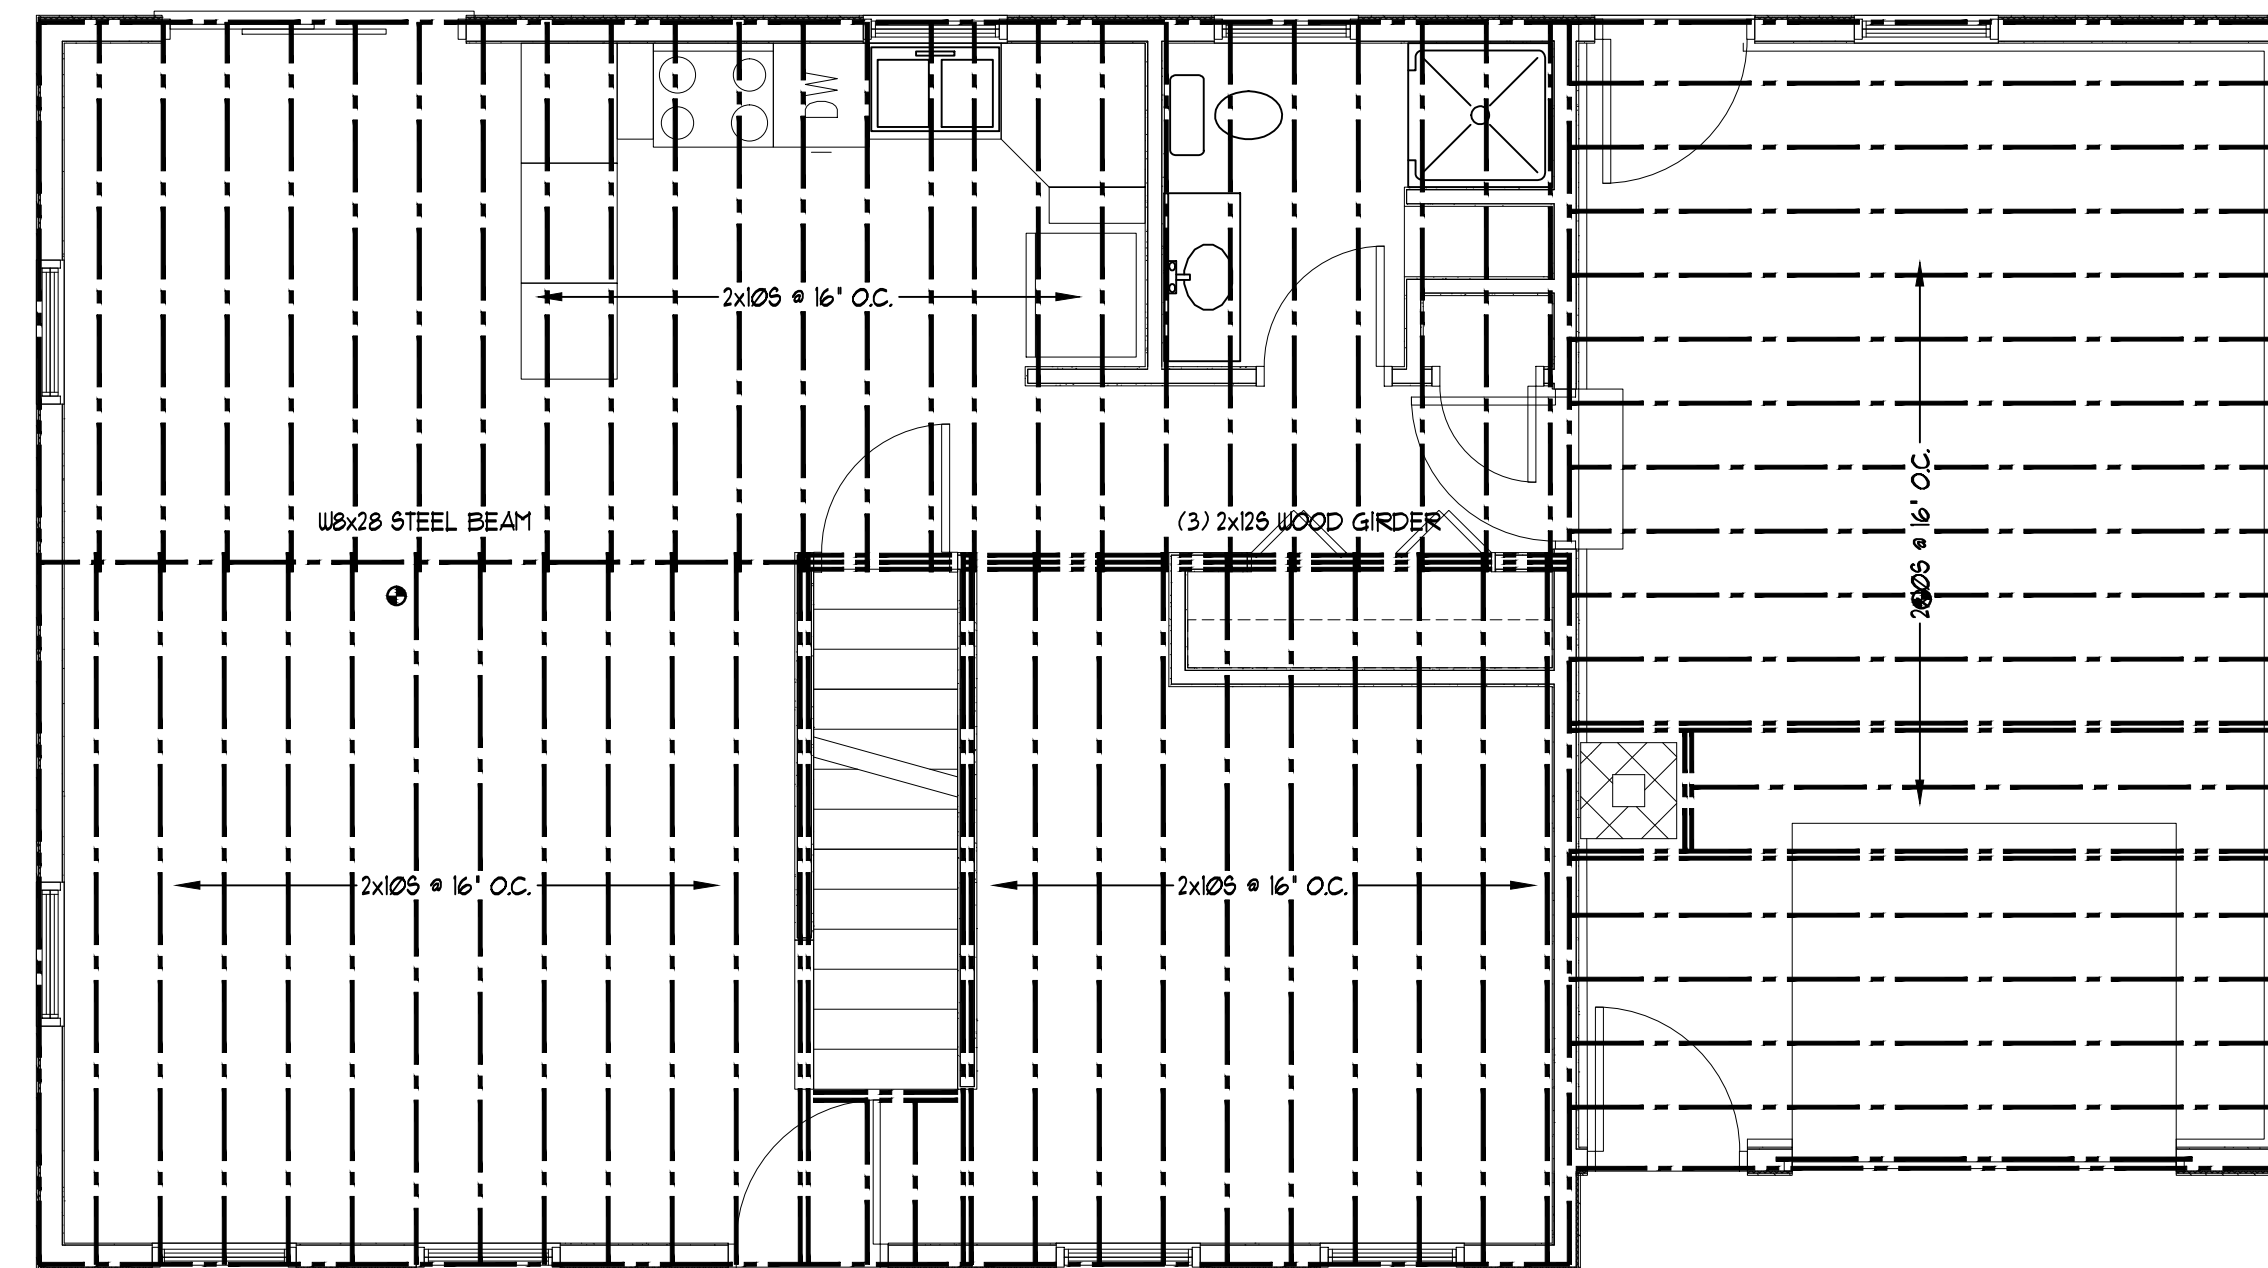

B SECOND FLOOR FRAMING PLAN
 Scale: 1/4" = 1'-0"

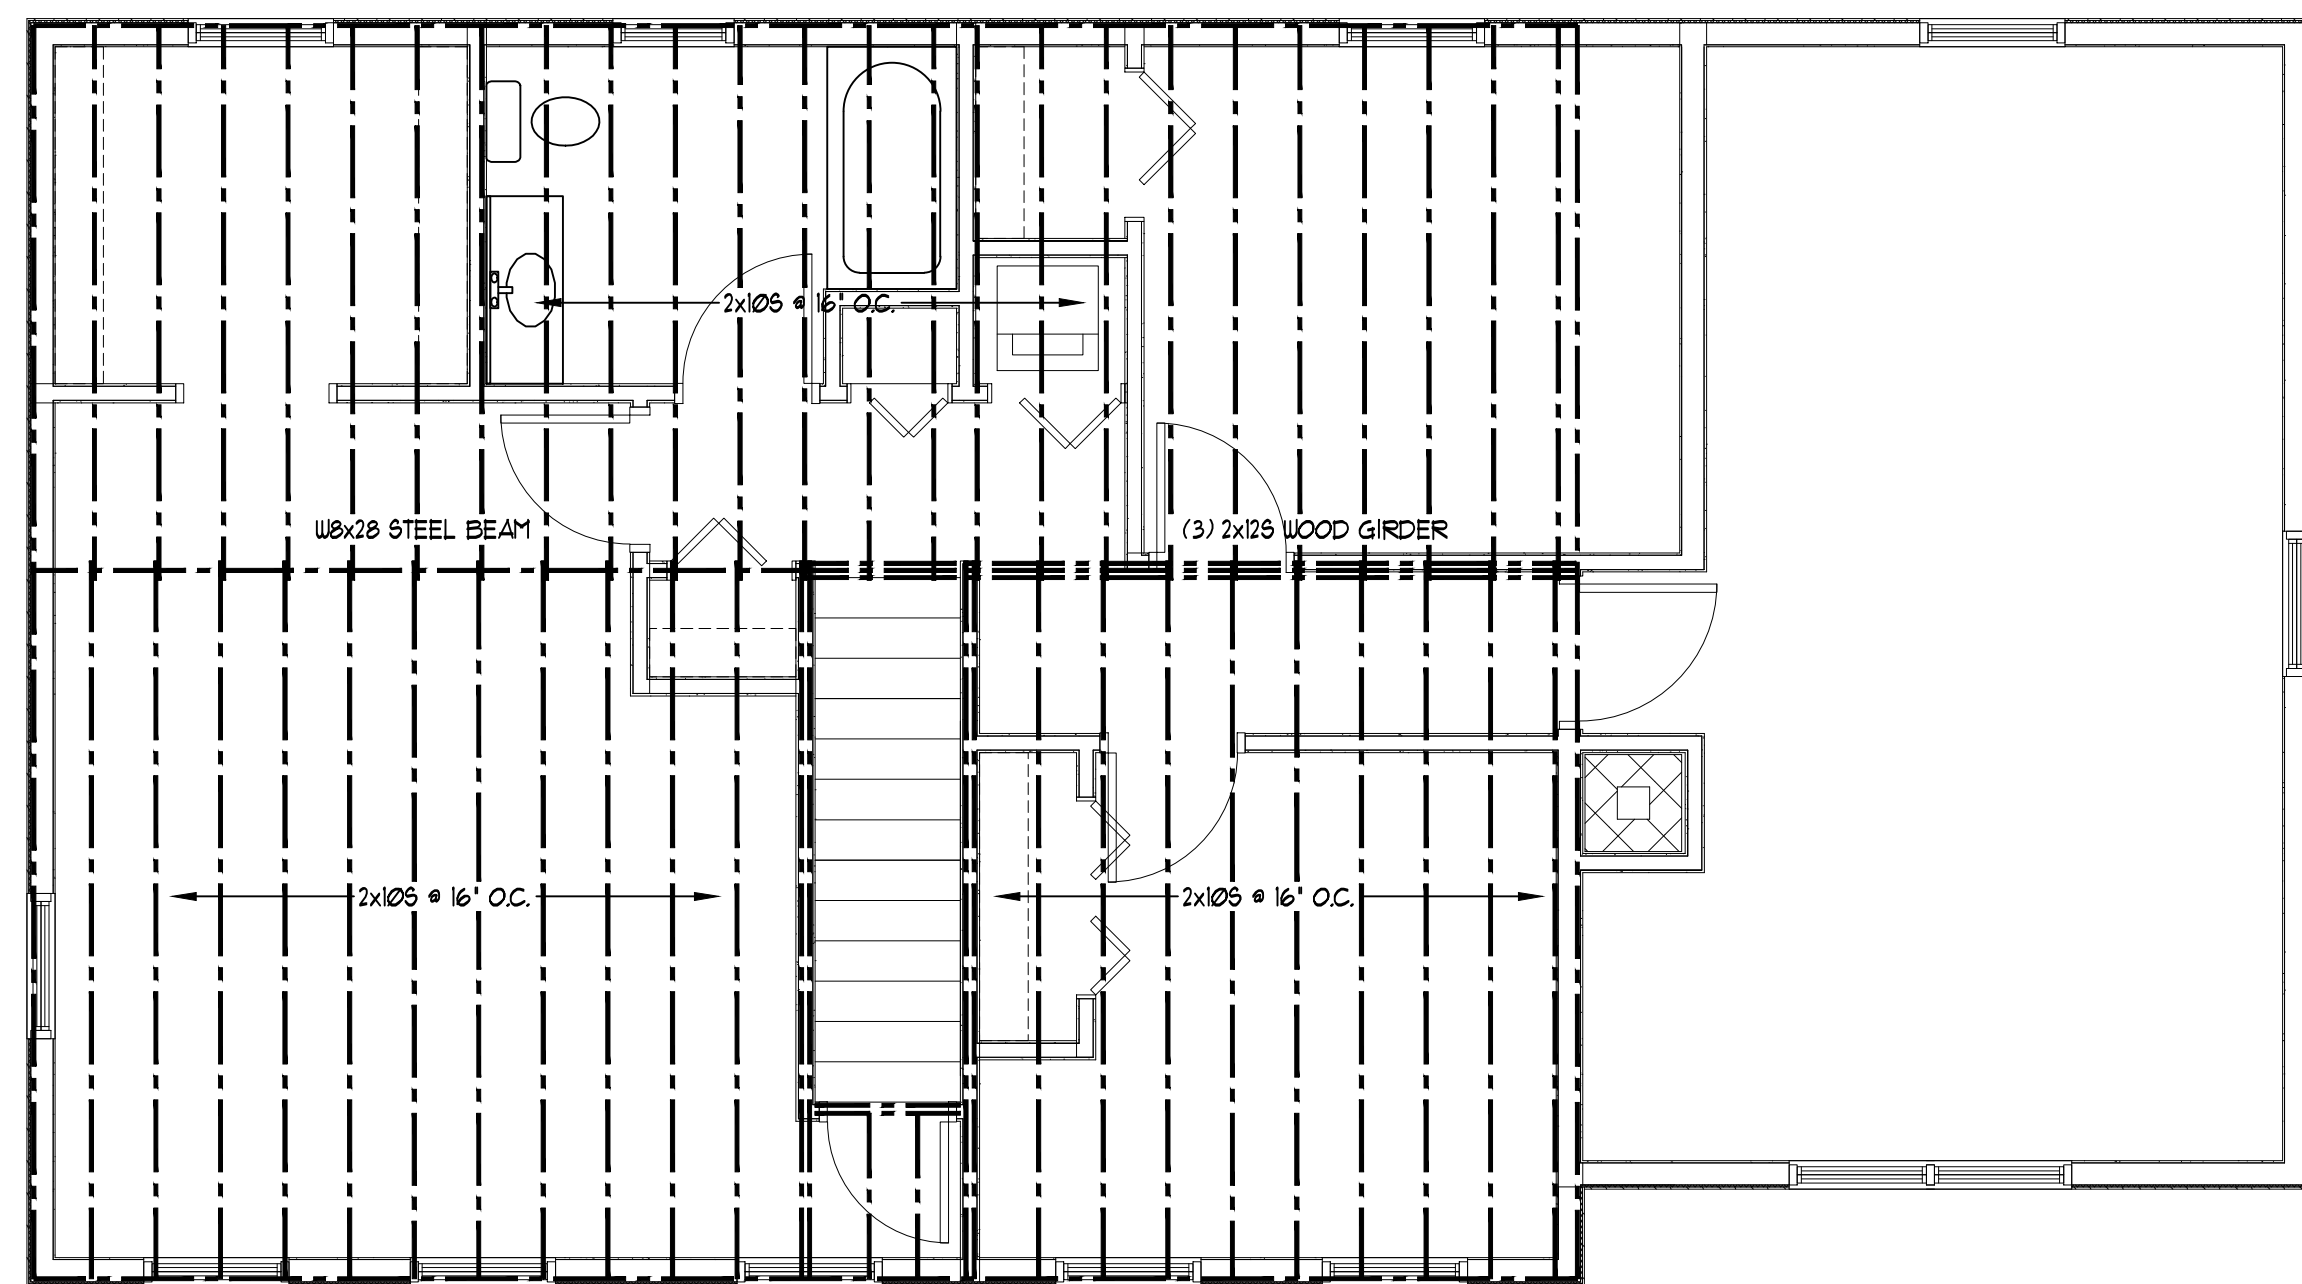

A ATTIC FRAMING PLAN
 Scale: 1/4" = 1'-0"

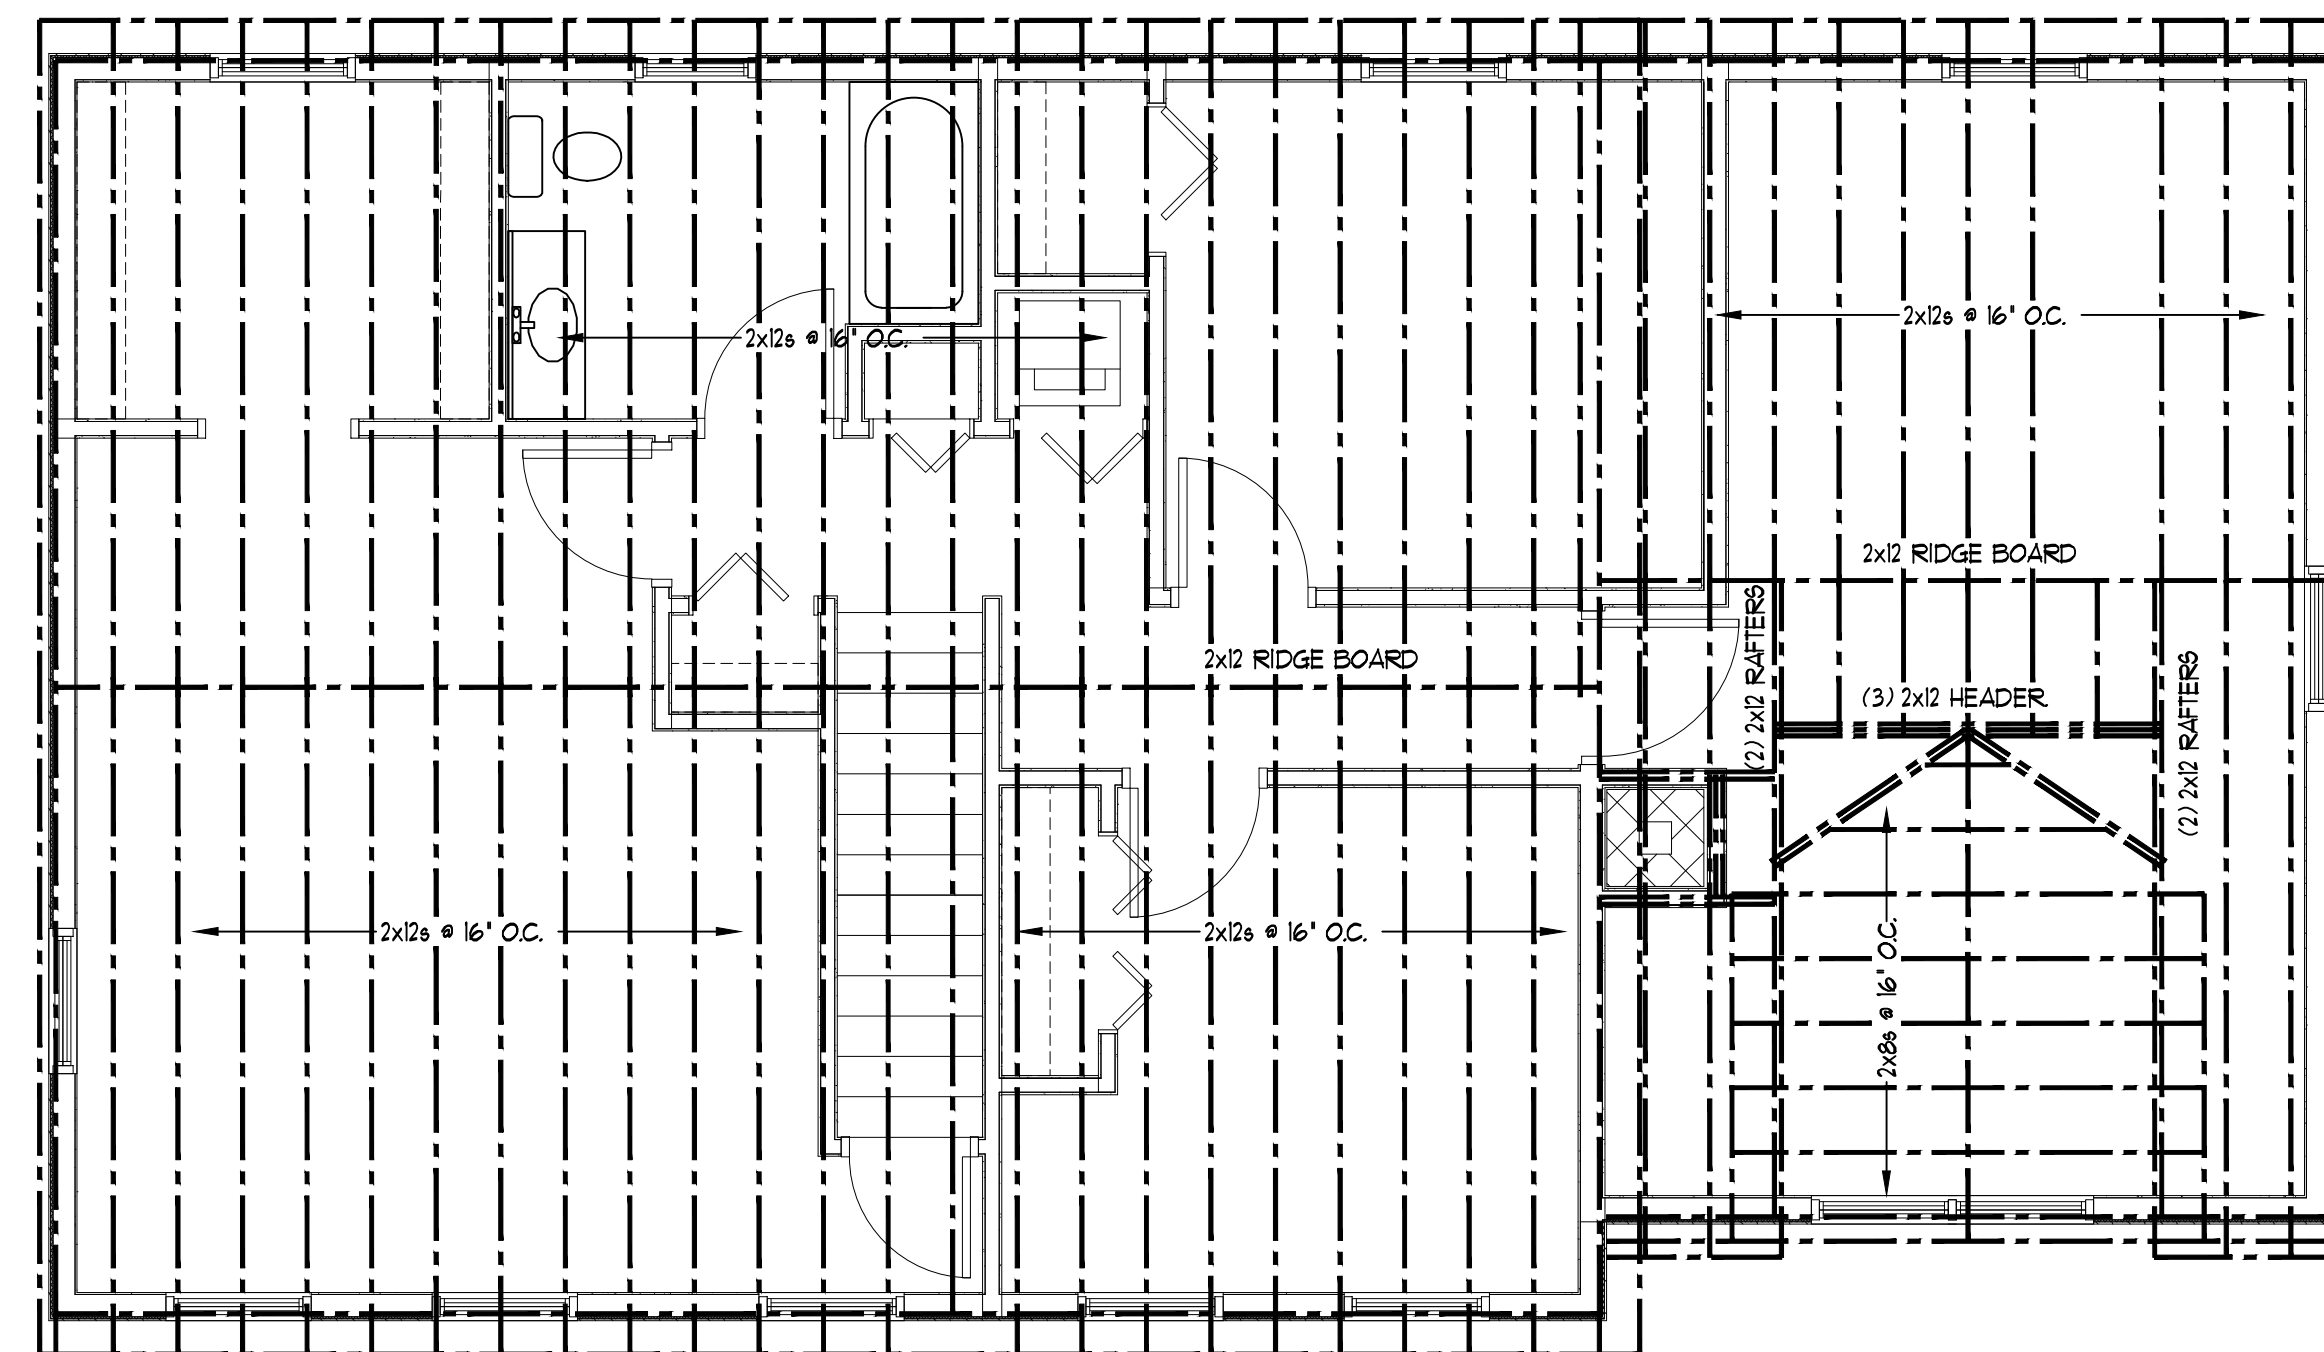

C ROOF FRAMING PLAN
 Scale: 1/4" = 1'-0"

NOTE:
 THIS DRAWING IS PROVIDED FOR INFORMATIONAL PURPOSES ONLY. IF USED FOR CONSTRUCTION, THE CONTRACTOR ASSUMES ALL RESPONSIBILITY FOR LOCAL CODE COMPLIANCE. ALL DRAWINGS, PLANS, SKETCHES, ETC. ARE PROVIDED TO OUR CLIENTS BASED UPON INFORMATION PROVIDED BY THE CLIENT AND DRAIN IN ACCORDANCE WITH COMMON BUILDING PRACTICES AND LOCAL CODES. NONE OF THE EMPLOYEES OF FMCCADD DRAFTING SERVICES, INC. ARE REGISTERED ARCHITECTS, ENGINEERS OR LAND SURVEYORS. ALL DIMENSIONS AND SPECIFICATIONS SHOULD BE VERIFIED BY CLIENT AND/OR CONTRACTOR BEFORE ACTUAL CONSTRUCTION BEGINS. IF DIMENSIONS AND SPECIFICATIONS ARE NOT VERIFIED BY CLIENT AND/OR CONTRACTOR BEFORE ACTUAL CONSTRUCTION BEGINS, FMCCADD DRAFTING SERVICES, INC. WILL BE HELD HARMLESS. FMCCADD DRAFTING SERVICES, INC. ASSUMES NO LIABILITY FOR CHANGES AND/OR REVISIONS MADE TO PLANS BY CLIENT AND/OR CONTRACTOR.

3.	-
2.	-
1.	-
REVS:	-
CODE:	IRC 2003
TOWN:	PORTLAND
DATE:	05-07-10
SCALE:	AS NOTED
DESIGNED:	JJO
DRAWN:	JJO
TITLE:	FLOOR FRAMING PLANS
FILE:	
SHEET:	A-3