


1 ROOF REMOVALS PLAN  
Scale: 1/4" = 1'-0"

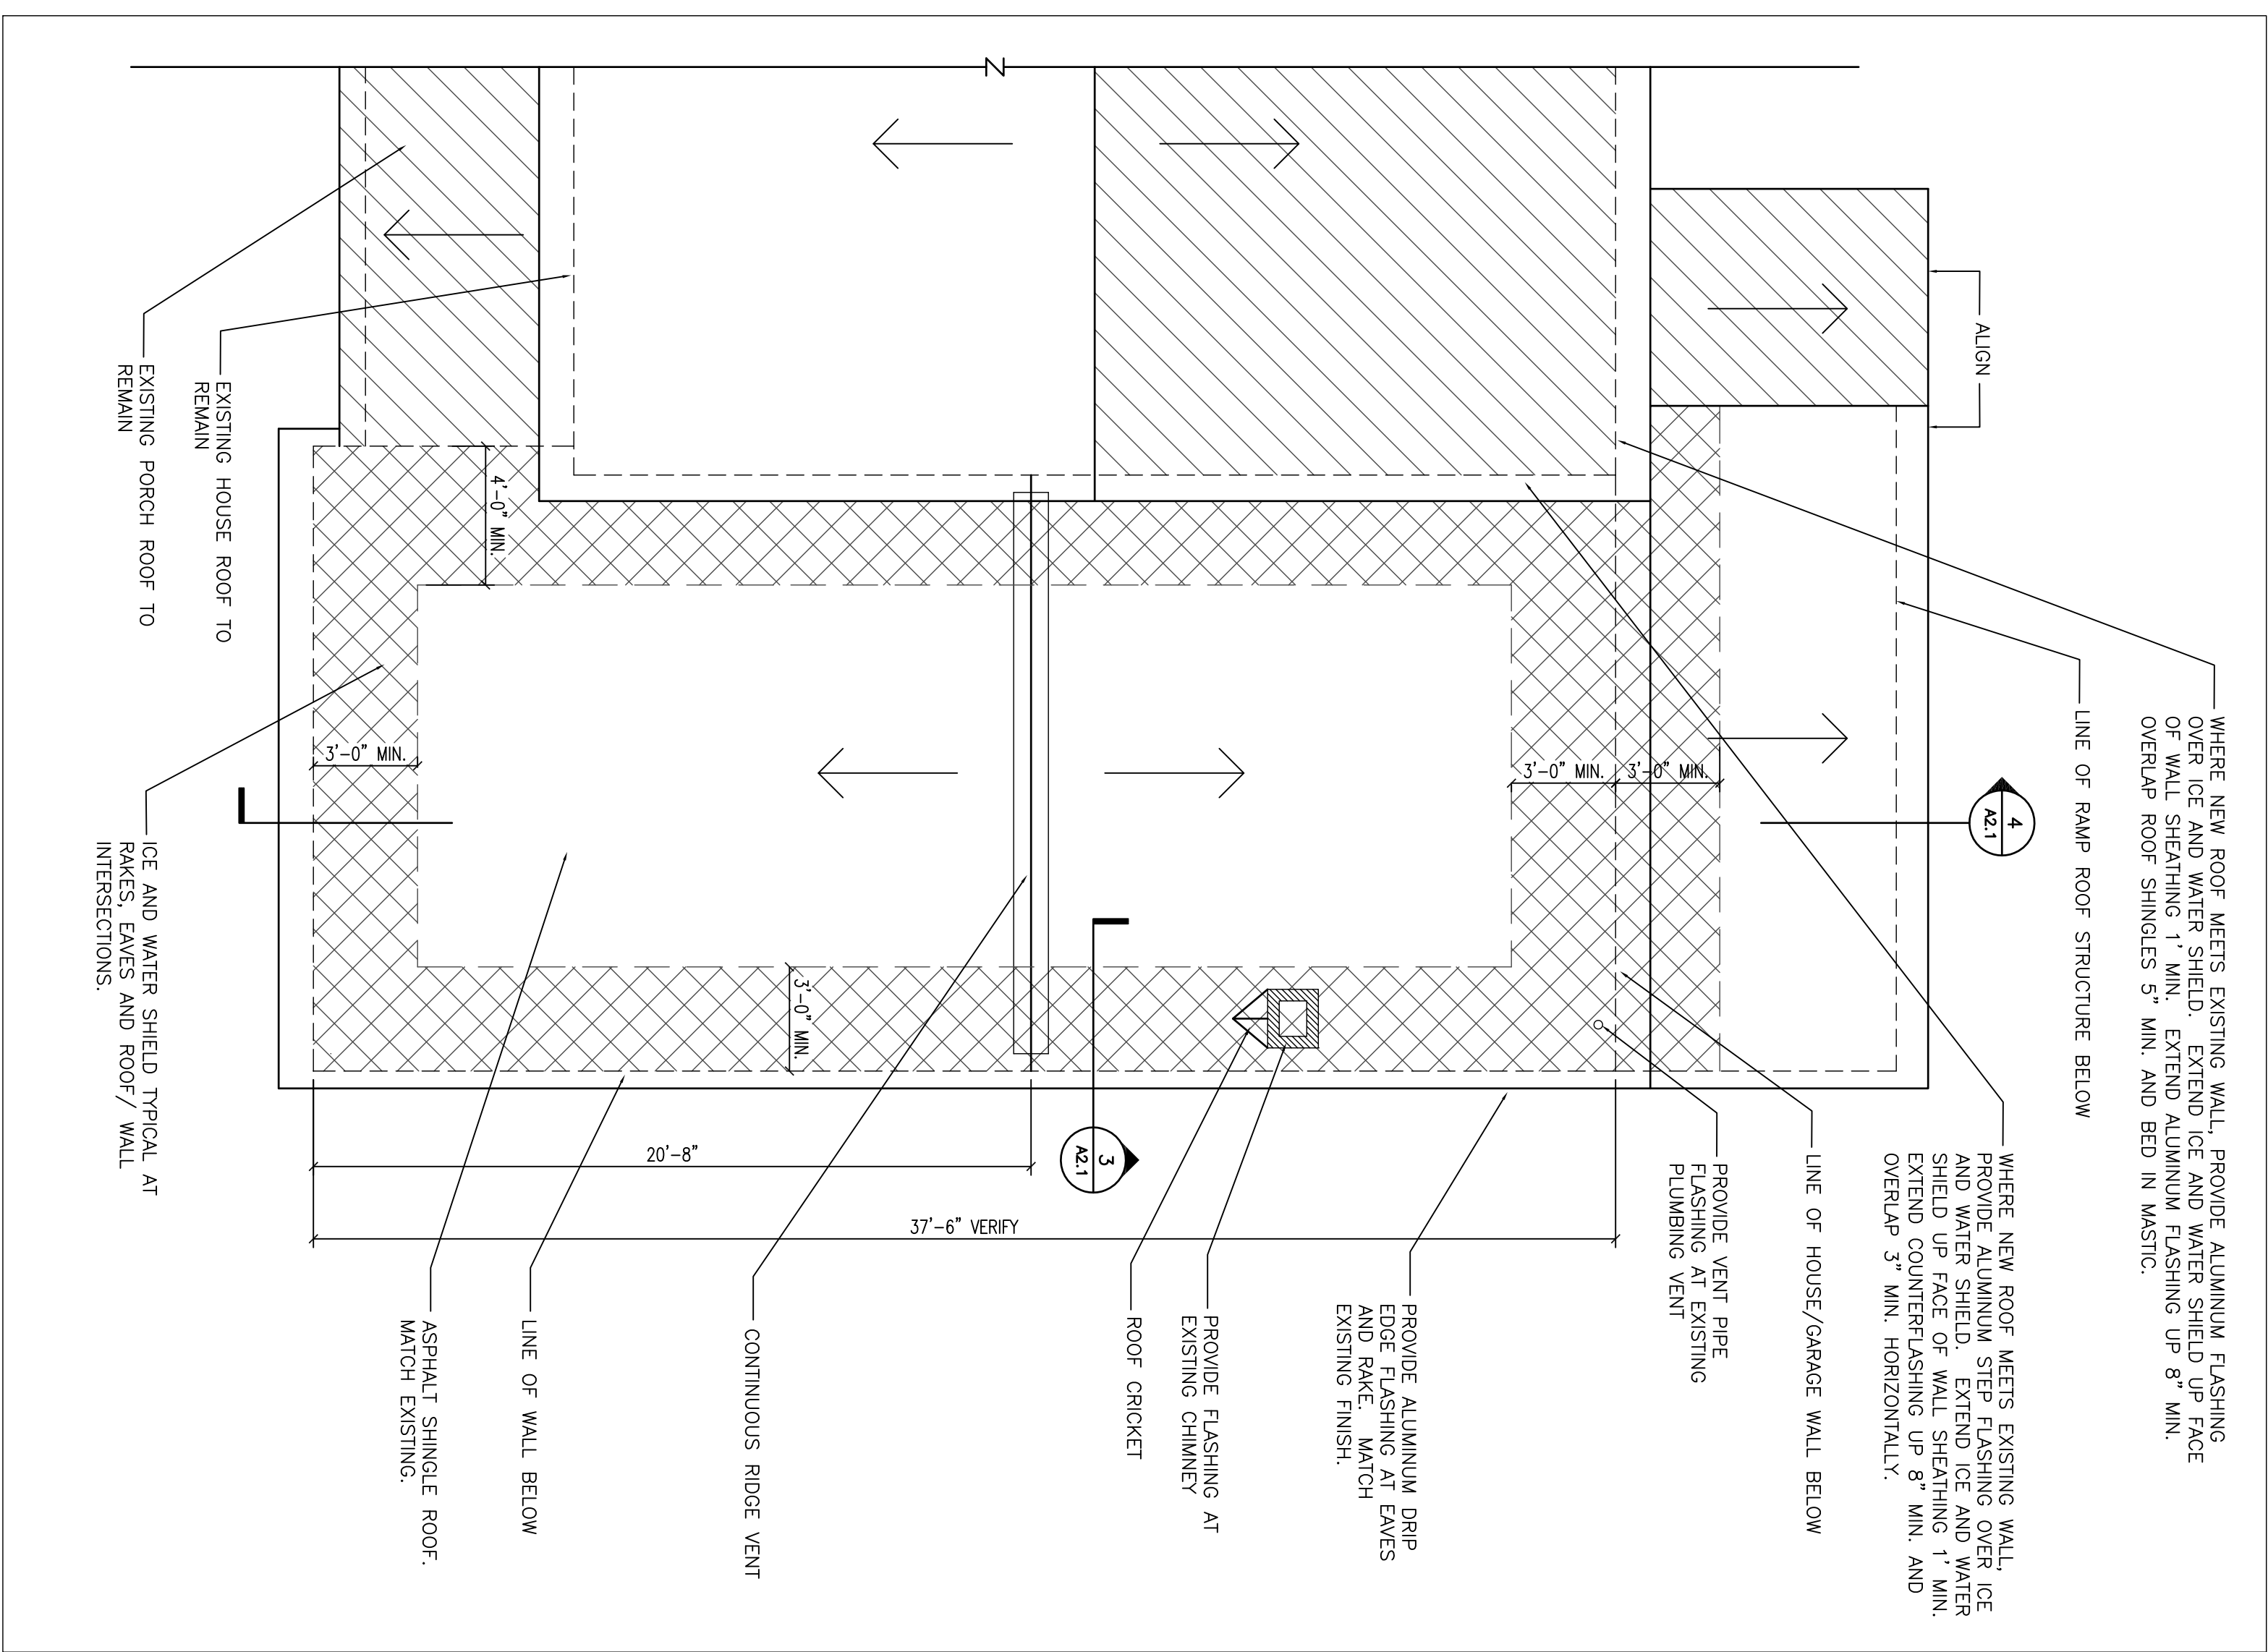

2 PARTIAL ROOF PLAN  
Scale: 1/4" = 1'-0"

- REMOVALS NOTES:**
1. DIMENSIONS ARE SHOWN FOR REFERENCE ONLY AND SHALL BE VERIFIED BY CONTRACTOR PRIOR TO START OF DEMOLITION OR CONSTRUCTION.
  2. CONTRACTOR SHALL VERIFY LOCATIONS OF ALL UTILITY LINES (ELECTRIC, WATER, OIL, GAS, ETC.) PRIOR TO START OF DEMOLITION. DISCONNECTIONS SHALL BE MADE BY QUALIFIED MECHANICS.
  3. IF HAZARDOUS MATERIALS ARE UNCOVERED DURING DEMOLITION, FOLLOW STATE AND LOCAL REGULATIONS REGARDING REMOVAL.
  4. CONTRACTOR IS RESPONSIBLE FOR SAFELY SUPPORTING ALL EXISTING STRUCTURES DURING DEMOLITION AND CONSTRUCTION.
  5. PROTECT EXISTING MATERIALS AND FINISHES TO REMAIN. ANY MATERIALS OR FINISHES DISTURBED OR DAMAGED OR REPLACED AND FINISHED TO MATCH ADJACENT CONSTRUCTION CONTINUOUSLY TO NEAREST CORNER.
- GENERAL NOTES:**
1. PROVIDE ALL DIMENSIONS AND LAYOUT PRIOR TO PROCEEDING WITH WORK.
  2. "PROVIDE" MEANS "TURNISH AND INSTALL".
  3. THE CONTRACTOR SHALL BE RESPONSIBLE FOR PROVIDING ALL MATERIALS (UNLESS NOTED OTHERWISE) AND WORKMANSHIP IN ACCORDANCE WITH FEDERAL, STATE, CITY AND LOCAL BUILDING CODE REQUIREMENTS.
  4. DIMENSIONS ARE TO FACE OF STUD.

