



PROPOSED SECOND FLOOR PLAN
SCALE: 1/4" = 1'-0"

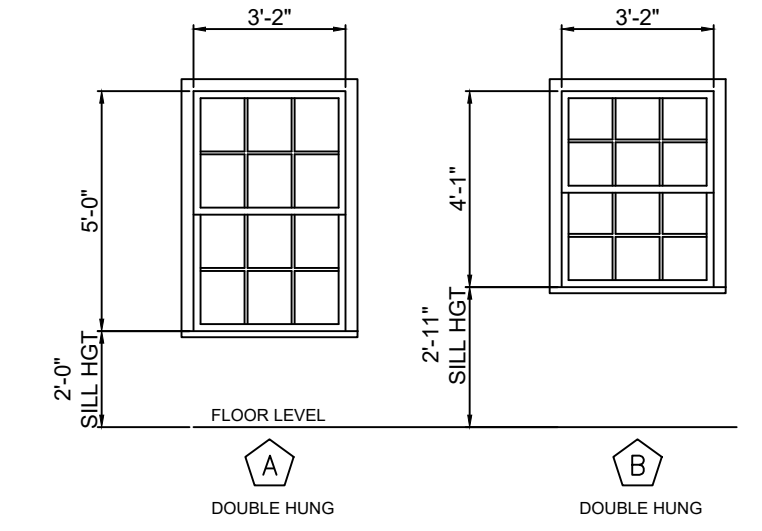

NOTE:
*REFER TO ENERGY CODE
NOTES FOR WINDOW AND DOOR
PERFORMANCE REQUIREMENTS.

| WINDOW SCHEDULE | | | | |
|-----------------|-----|-------|-------------|------|
| LETTER | QTY | FLOOR | DESCRIPTION | CODE |
| A | 4 | 2 | DOUBLE HUNG | 3656 |
| B | 1 | 2 | DOUBLE HUNG | 3036 |
| | | | | |

| DOOR SCHEDULE | | | | |
|---------------|-----|-------|-------------|-----------|
| NUMBER | QTY | FLOOR | DESCRIPTION | CODE |
| 1 | 1 | 2 | EXTERIOR | 3-0 x 6-8 |
| 2 | 1 | 2 | INTERIOR | 2-0 x 6-8 |
| 3 | 1 | 2 | INTERIOR | 2-0 x 6-8 |
| 4 | 1 | 2 | INTERIOR | 2-6 x 6-8 |
| 5 | 1 | 2 | INTERIOR | 2-6 x 6-8 |
| 6 | 1 | 2 | INTERIOR | 1-6 x 6-8 |

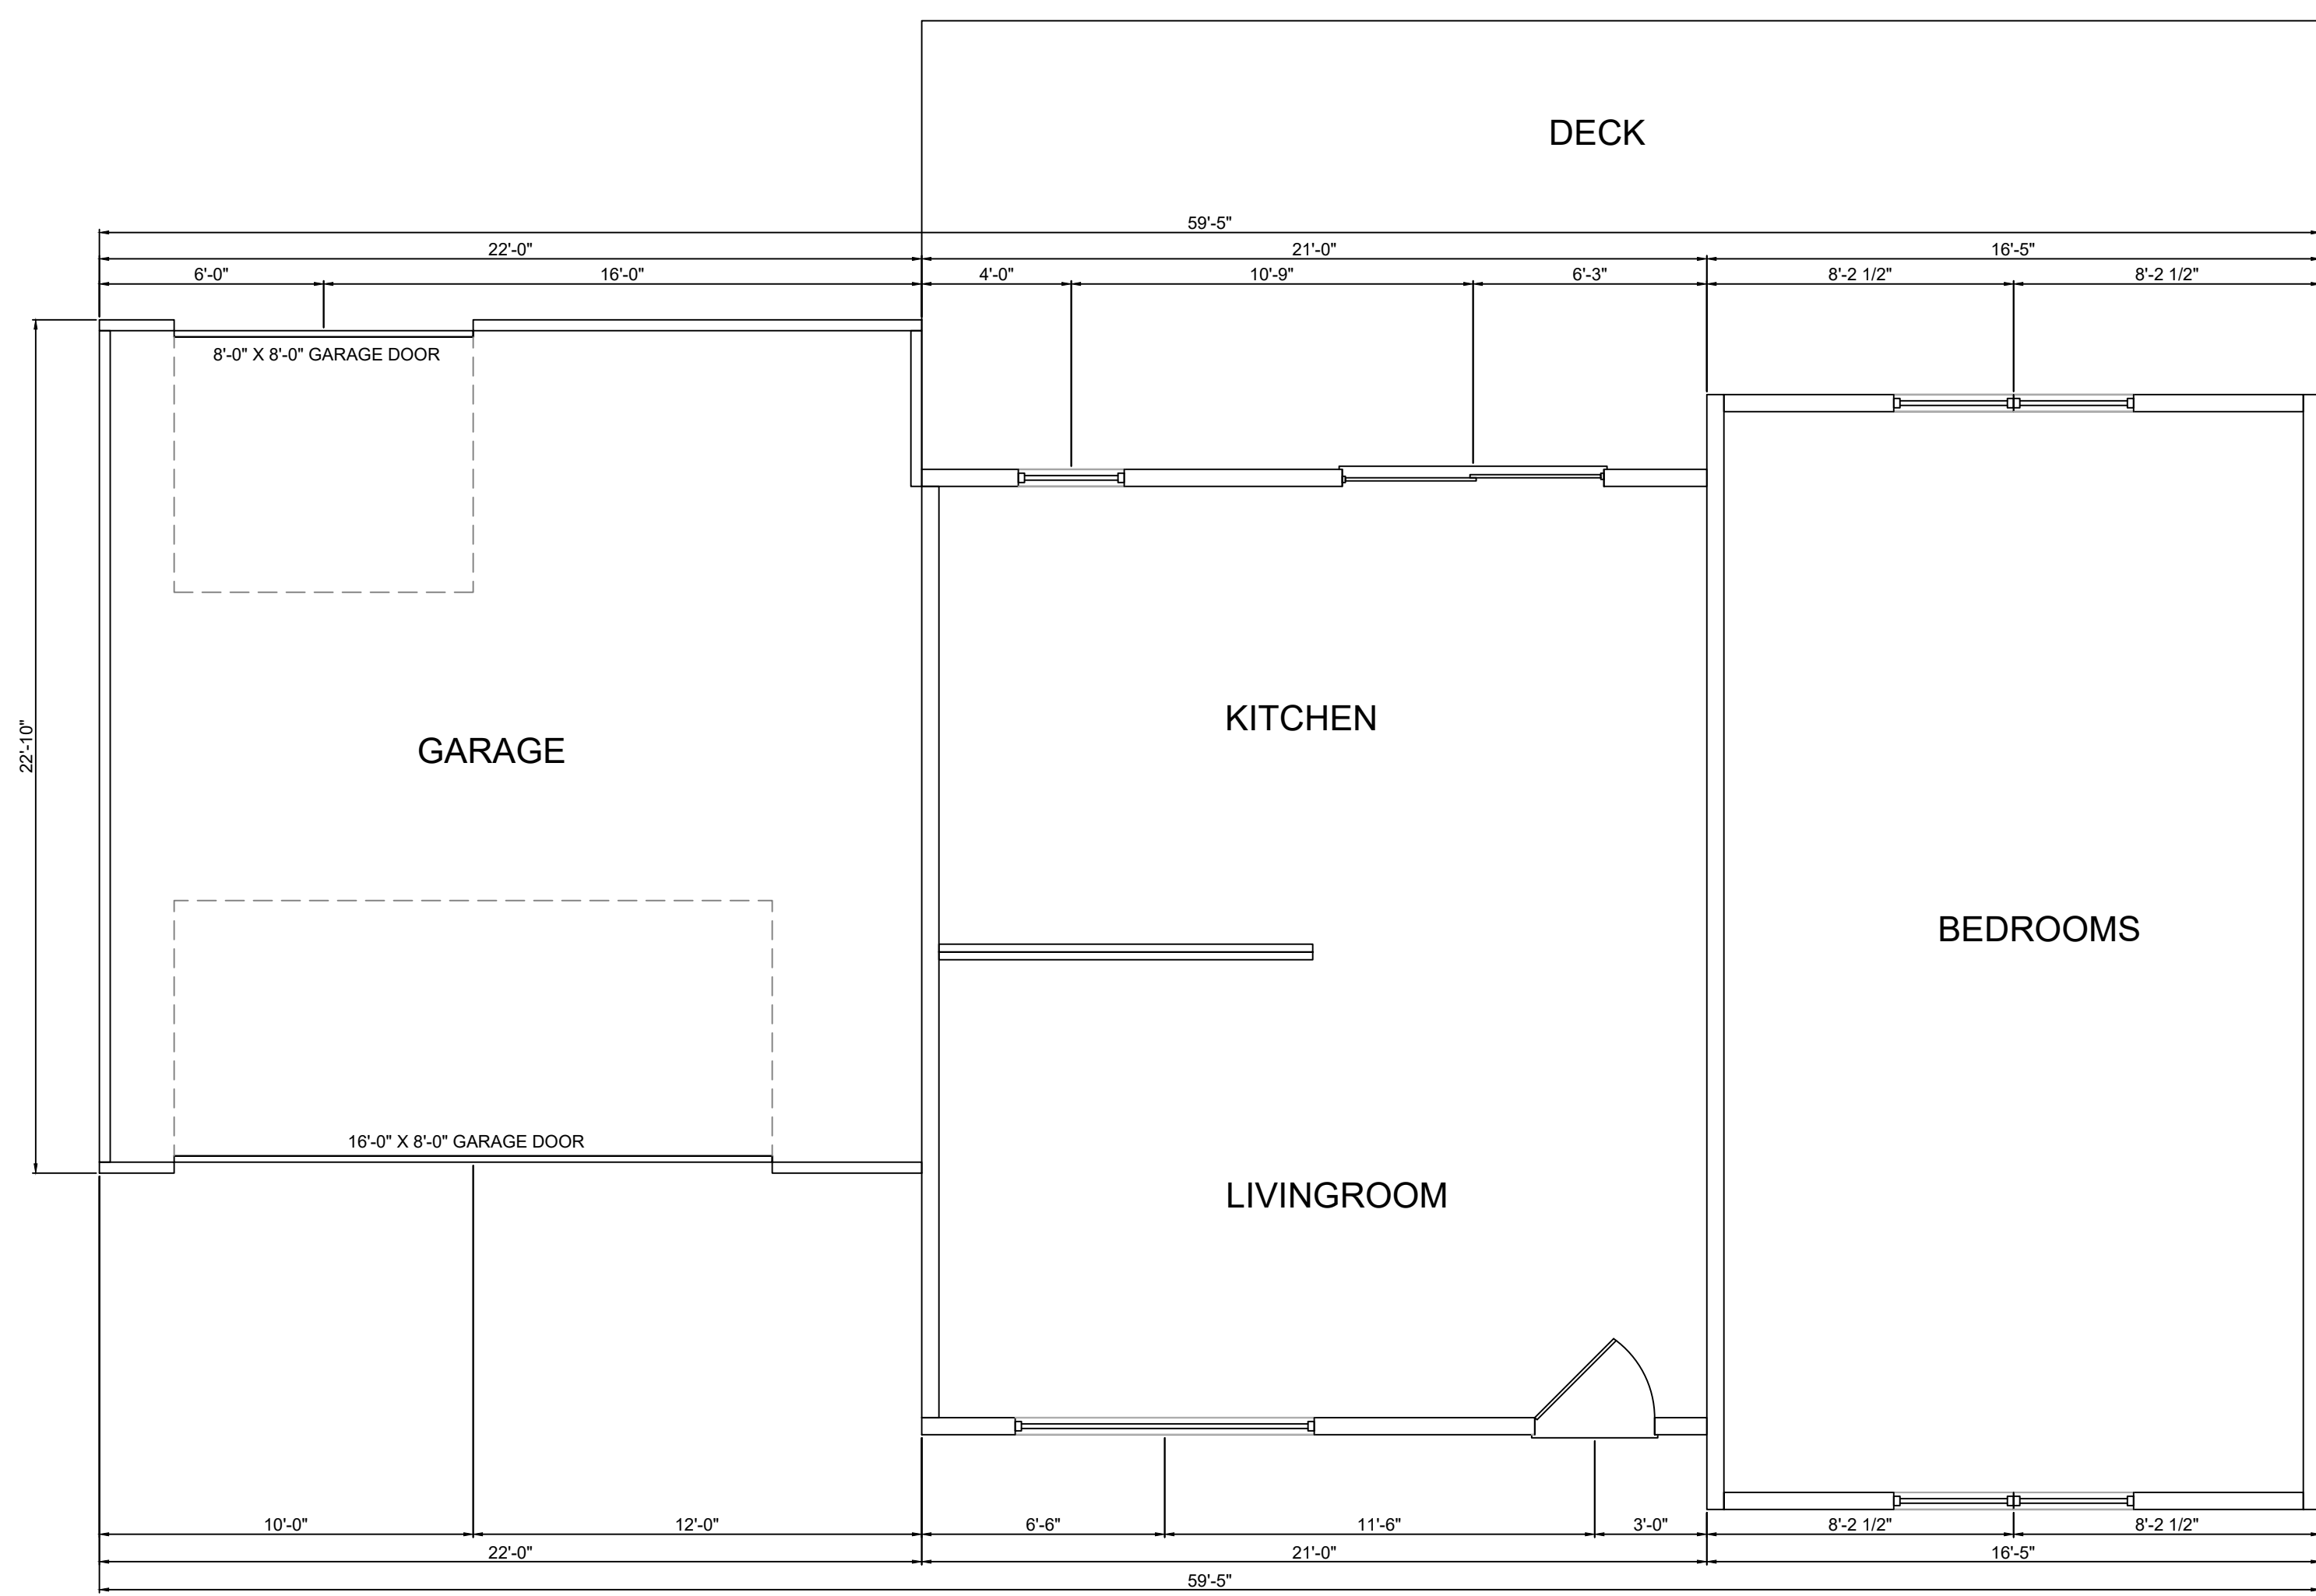

EXISTING FIRST FLOOR PLAN
SCALE: 1/4" = 1'-0"

ISSUED FOR PERMIT ONLY
NOT FOR CONSTRUCTION
4/26/17

These drawings are the property of MacLeod Structural Engineers, PA and are for the exclusive use of:

Use of these drawings by others without written consent is prohibited.

MACLEOD
STRUCTURAL ENGINEERS, PA
90 Bridge Street Suite 252
Westbrook, Maine 04092 207.839.0980

SECOND FLOOR ADDITION
21 STUART STREET
PORTLAND, MAINE

TITLE: FLOOR PLAN

DATE: 04.25.17 DRAWN BY: JLL DRAWING NUMBER:
SCALE: as noted PROJ NO: 2017-037 A-1

