



**FRONT ELEVATION**

SCALE: 3/16" = 1'-0"

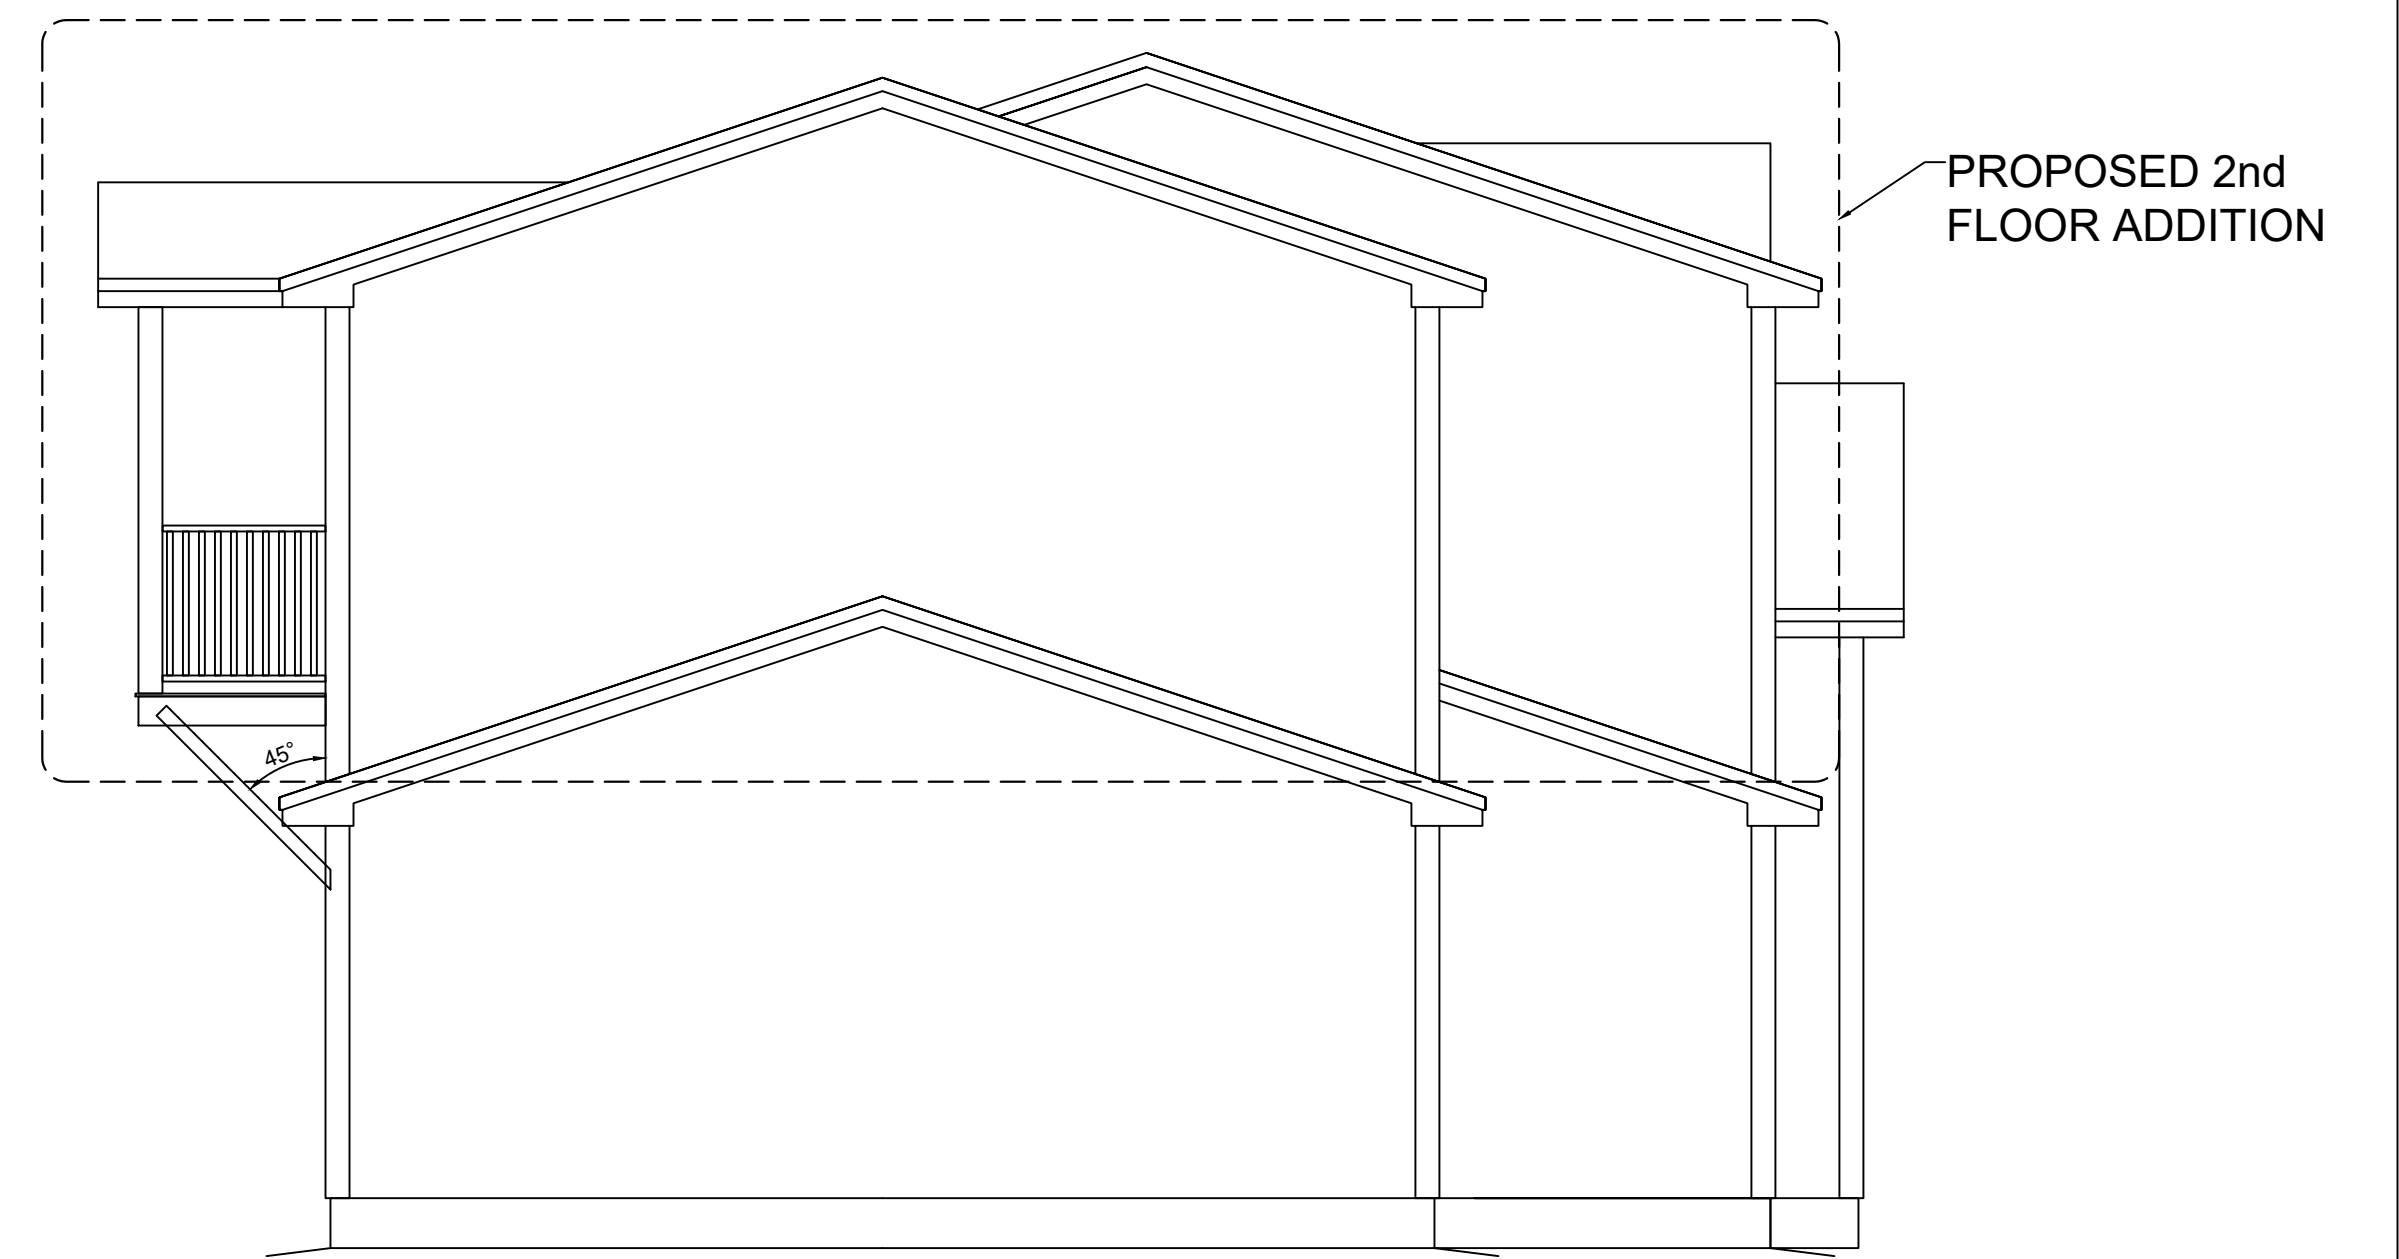

**LEFT ELEVATION**

SCALE: 3/16" = 1'-0"

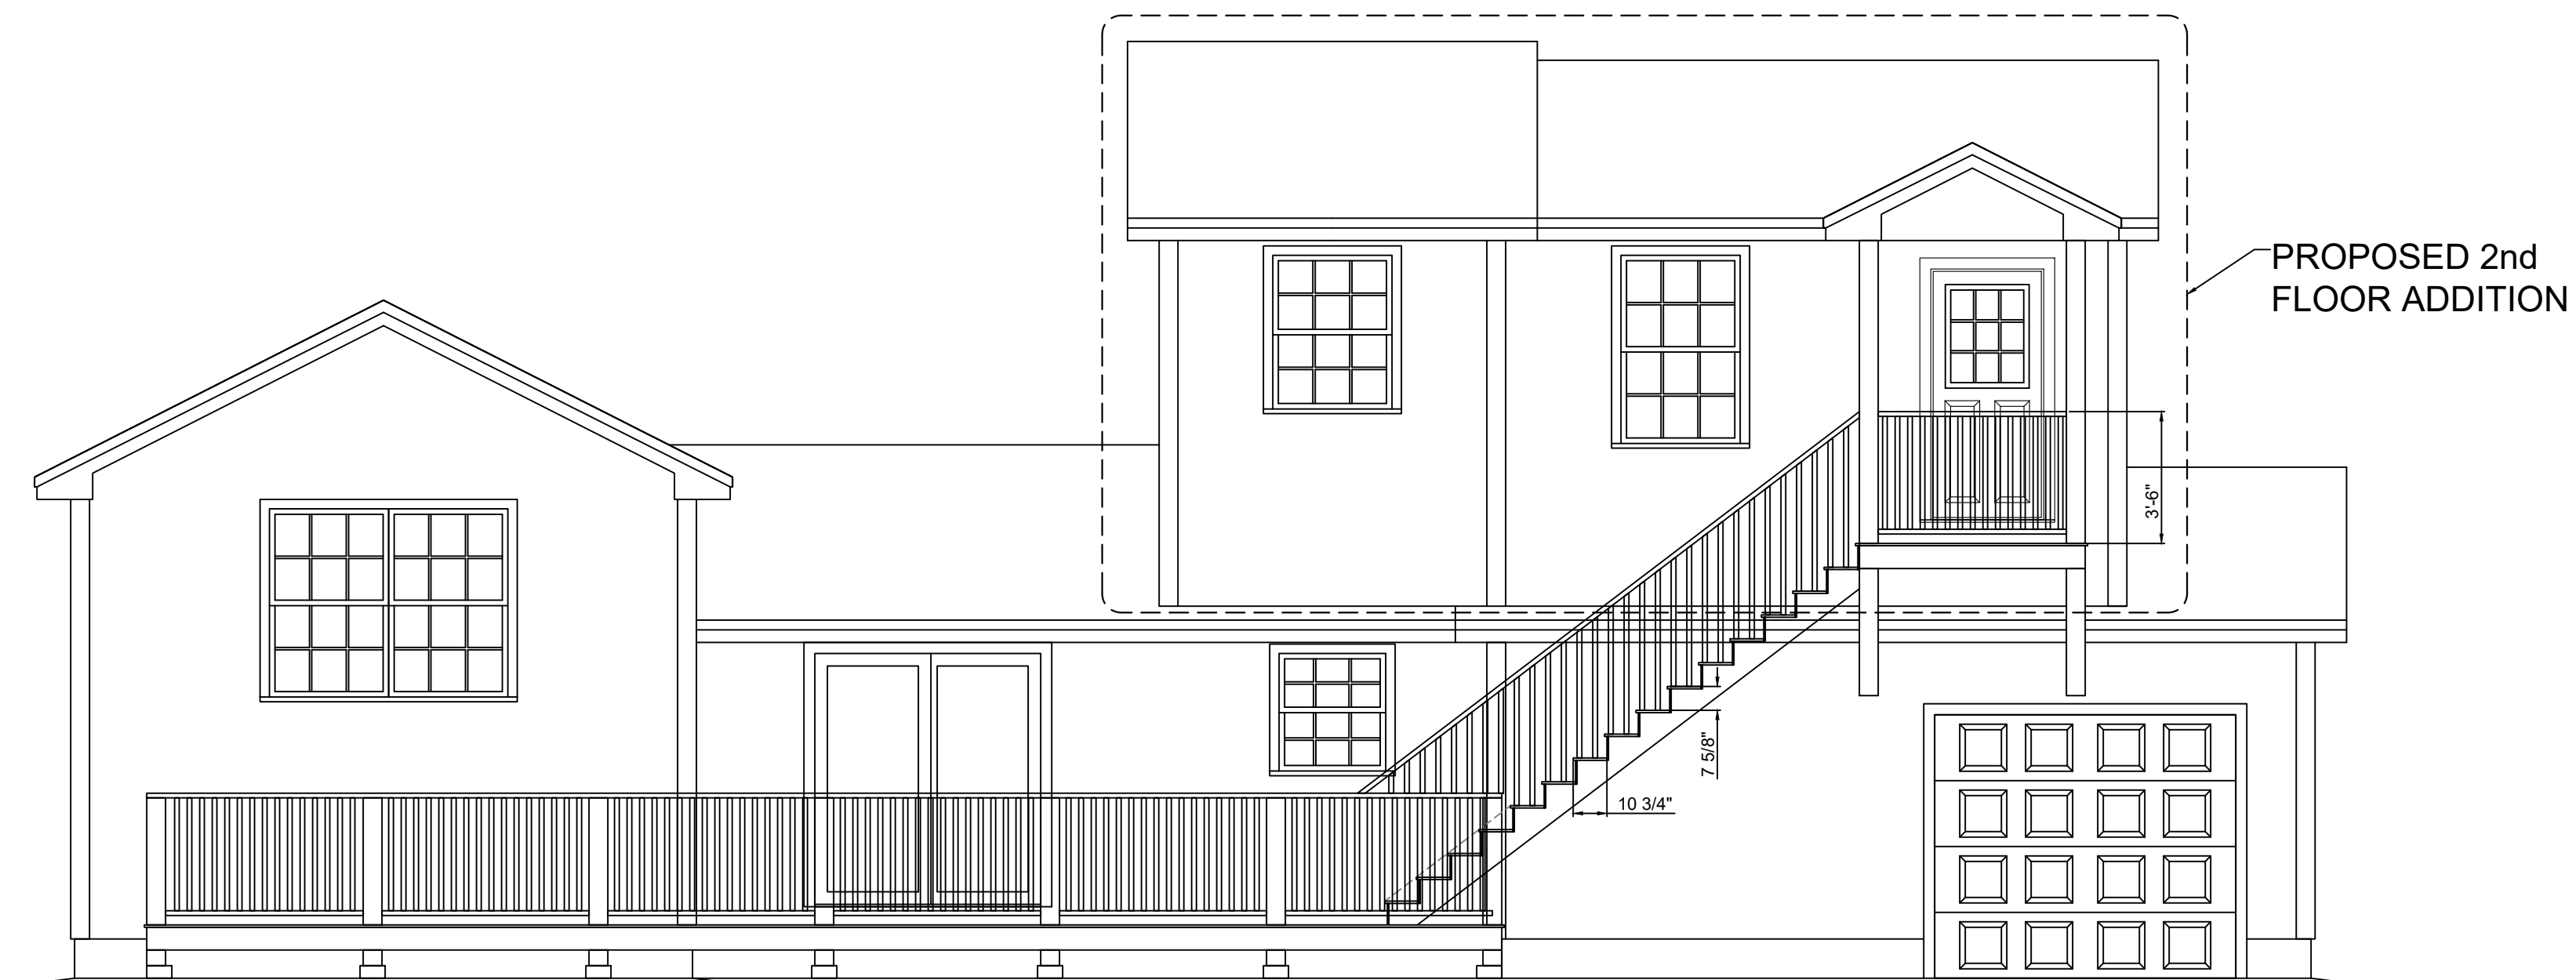

**REAR ELEVATION**

SCALE: 3/16" = 1'-0"

ISSUED FOR PERMIT ONLY  
NOT FOR CONSTRUCTION  
4/26/17

These drawings are the property of MacLeod Structural Engineers, PA and are for the exclusive use of:

Use of these drawings by others without written consent is prohibited.

MACLEOD  
STRUCTURAL ENGINEERS, PA  
90 Bridge Street Suite 252  
Westbrook, Maine 04092 207.839.0980

SECOND FLOOR ADDITION  
21 STUART STREET  
PORTLAND, MAINE

TITLE: ELEVATIONS  
DATE: 04.25.17 DRAWN BY: JLL DRAWING NUMBER:  
SCALE: as noted PROJ NO: 2017-037 A-2

