


LEFT END ELEVATION

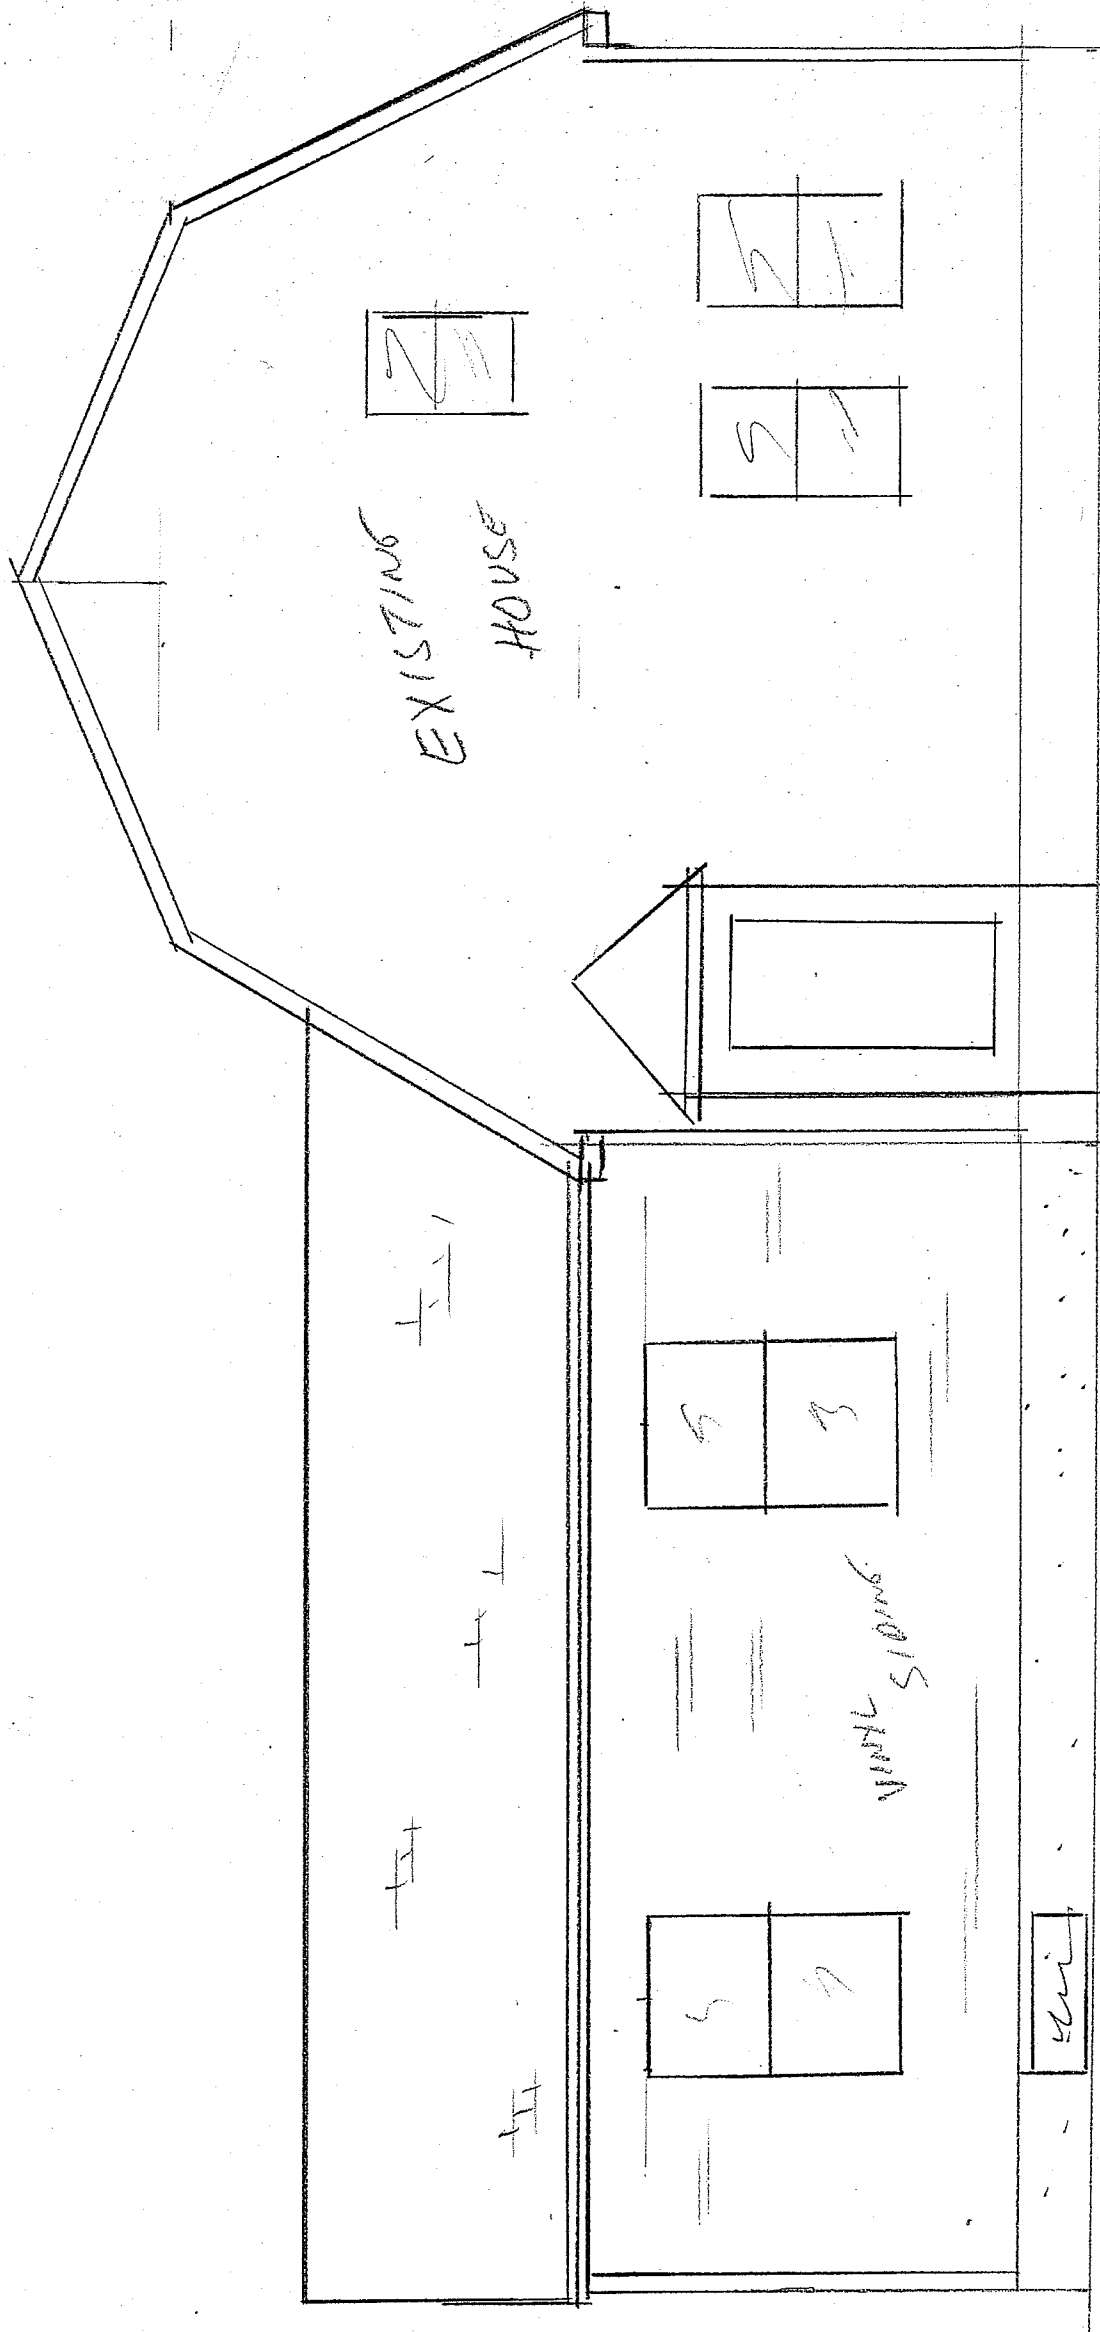

FRONT ELEVATION

← NEW

ELEVATIONS

SCALE: 1/4"=1'-0"	APPROVED BY:	DRAWN BY: <i>AWA</i>
DATE: 2-1-14		REVISED:
29 NEWTON STREET		PERMANENT
SHEET 1 OF 5		DRAWING NUMBER
		2014-02

A-1