

© 2017 RYAN SENATORE ARCHITECTURE

RENOVATIONS TO
1519 FOREST AVENUE
PORTLAND, MAINE



RYAN SENATORE
ARCHITECTURE
565 CONGRESS STREET
PORTLAND, MAINE 04101
207-650-6414
senatorearchitecture.com

CONSULTANTS:

REVISIONS:

- △ - REVISED - 12/07/17
- △ - REVISED - 12/11/17

DATE: DECEMBER 6, 2017

PROJECT No. 1763

DRAWN BY: RJS, JPF


CHECKED BY: RJS

SCALE: AS NOTED

SHEET TITLE:

FIRST FLOOR
PLAN

A1-1

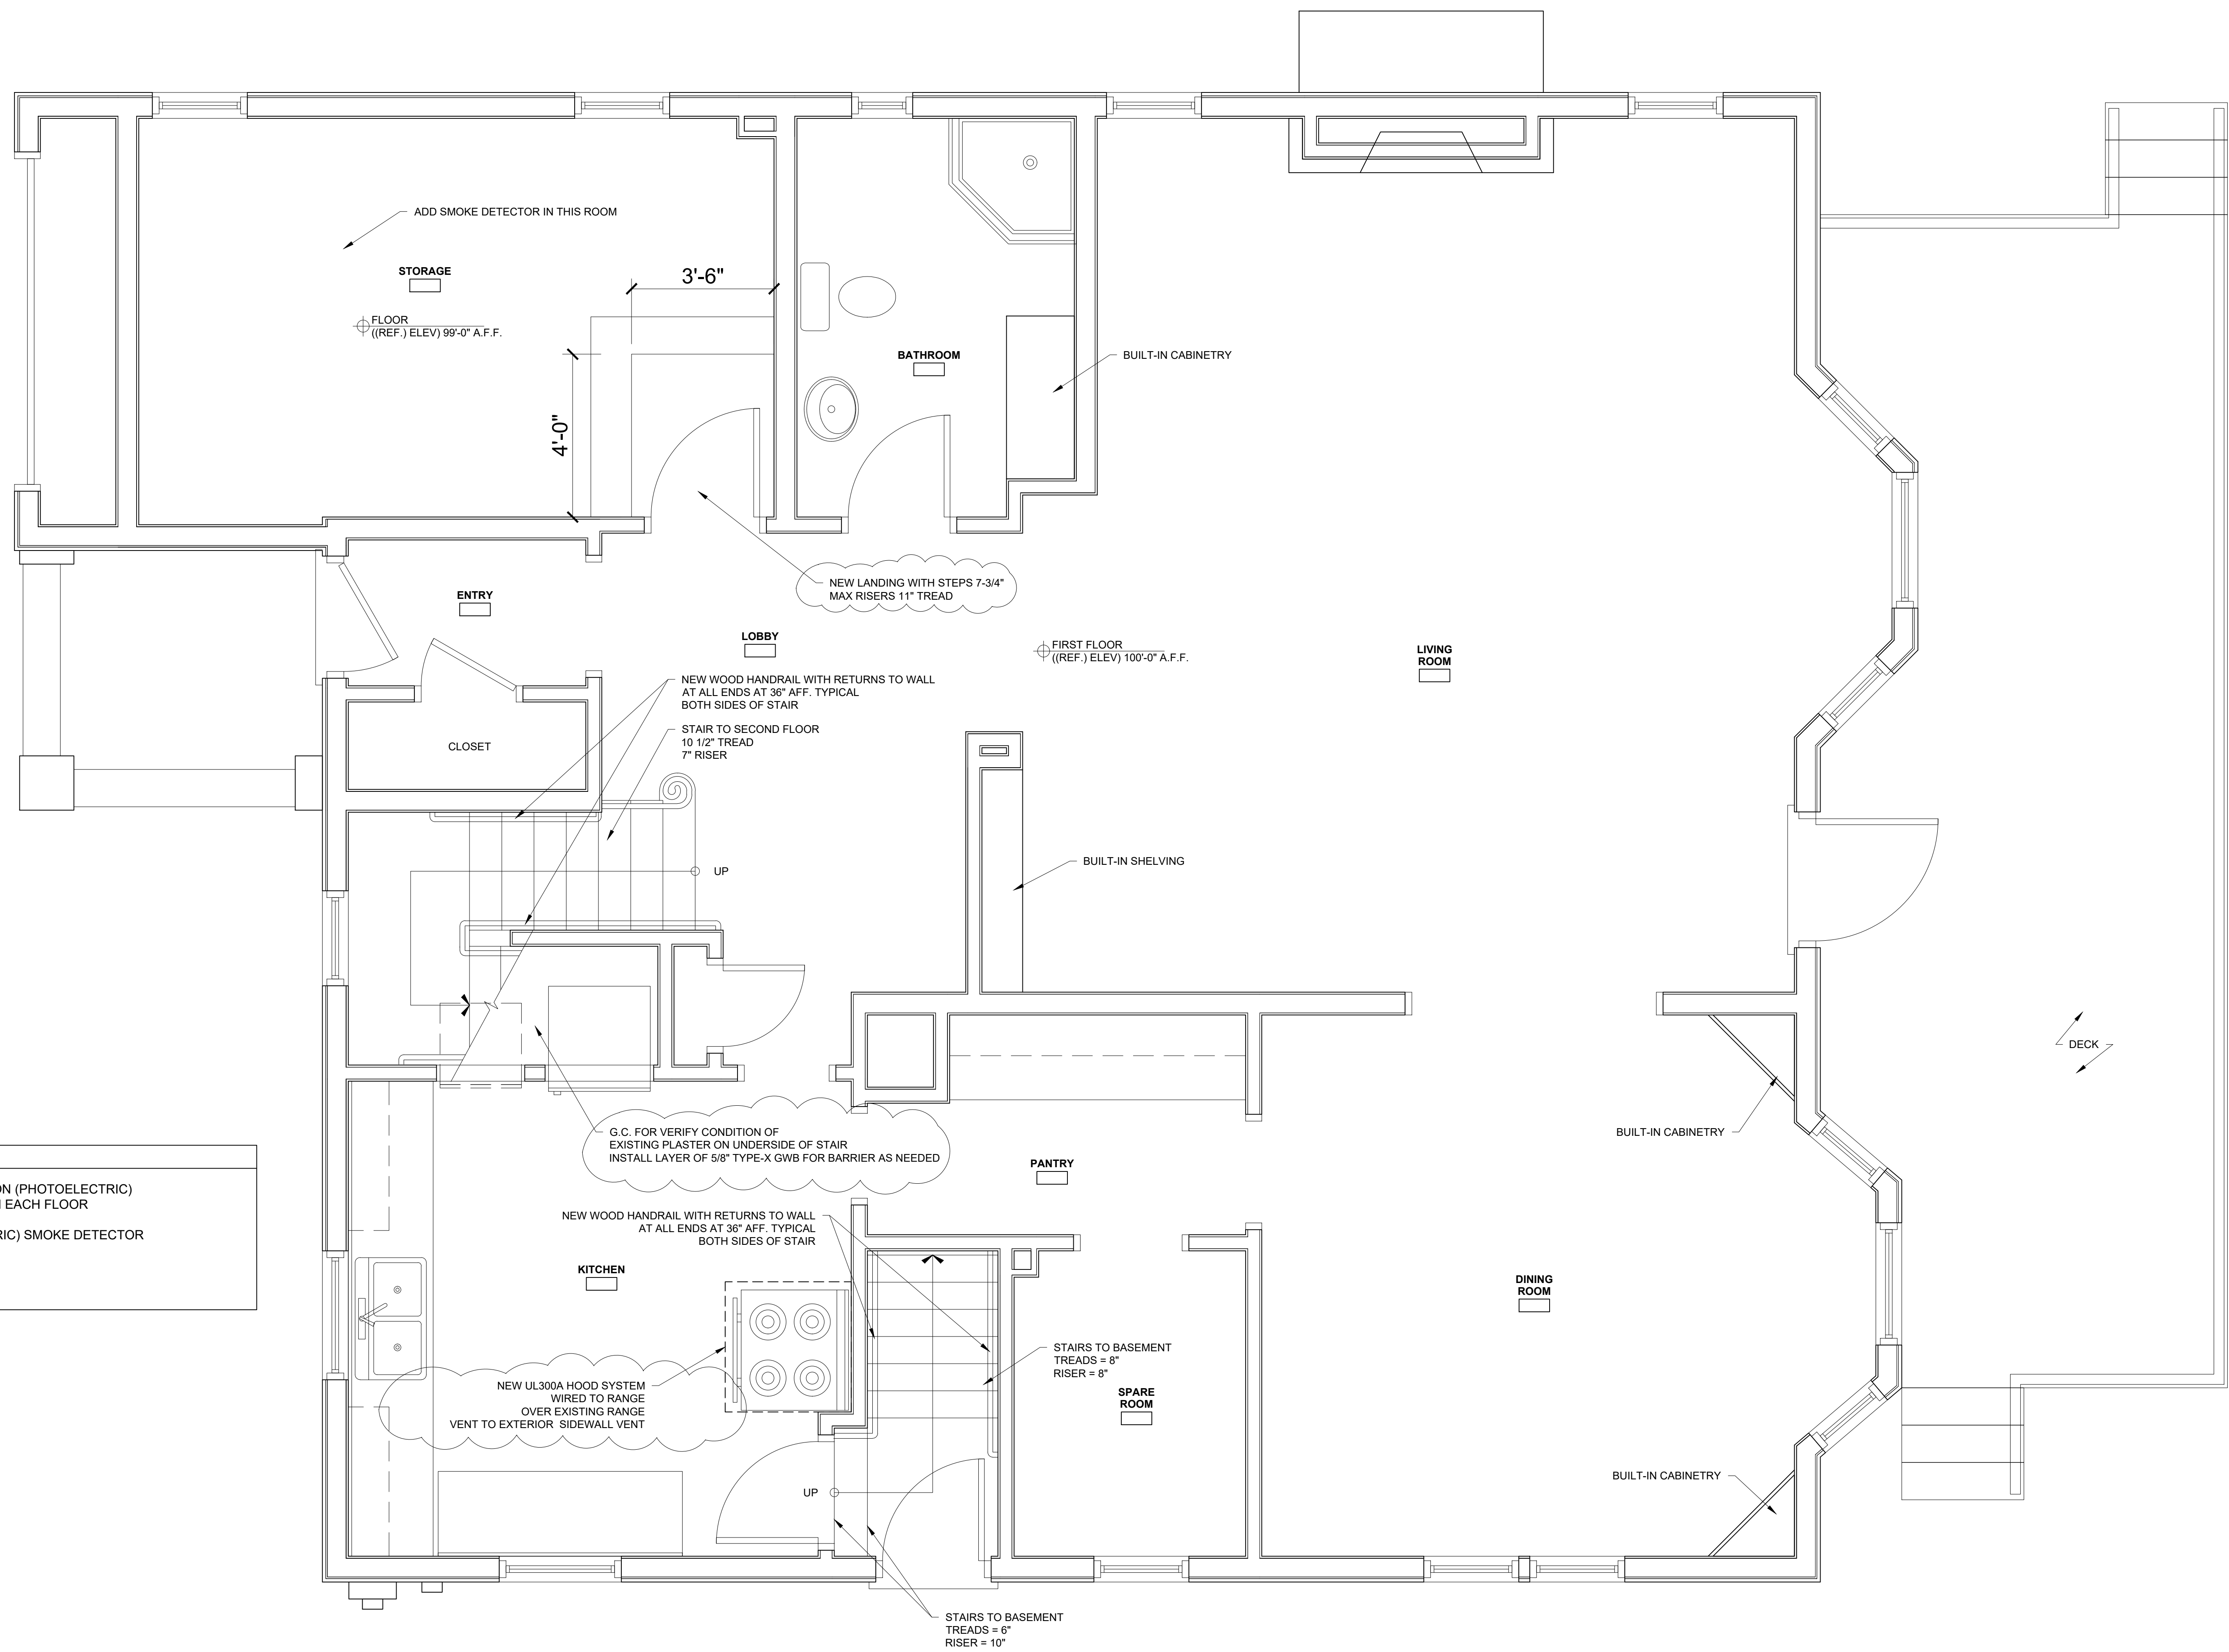

NOTES:

- 1.) INSTALL (1) COMBINATION (PHOTOELECTRIC) SMOKE / CO DETECTOR ON EACH FLOOR
- 2.) INSTALL (PHOTOELECTRIC) SMOKE DETECTOR IN EACH BEDROOM

1 FIRST FLOOR PLAN
1/2" = 1'-0"