



© 2017 RYAN BENATORE ARCHITECTURE

RENOVATIONS TO  
1519 FOREST AVENUE  
PORTLAND, MAINE



RYAN BENATORE  
ARCHITECTURE  
1519 FOREST AVENUE  
PORTLAND, ME 04101  
207.886.6616  
RYAN@RYANBENATORE.COM


CONTRACT NO. 1519-1

REVISIONS  
REVISION 1 - 12/21/17

DATE: DECEMBER 8, 2017  
PROJECT NO: 1519  
DRAWN BY: RJB, JPP  
CHECKED BY: JJB  
SCALE: AS NOTED

SHEET TITLE:  
FIRST FLOOR  
PLAN

A1-1

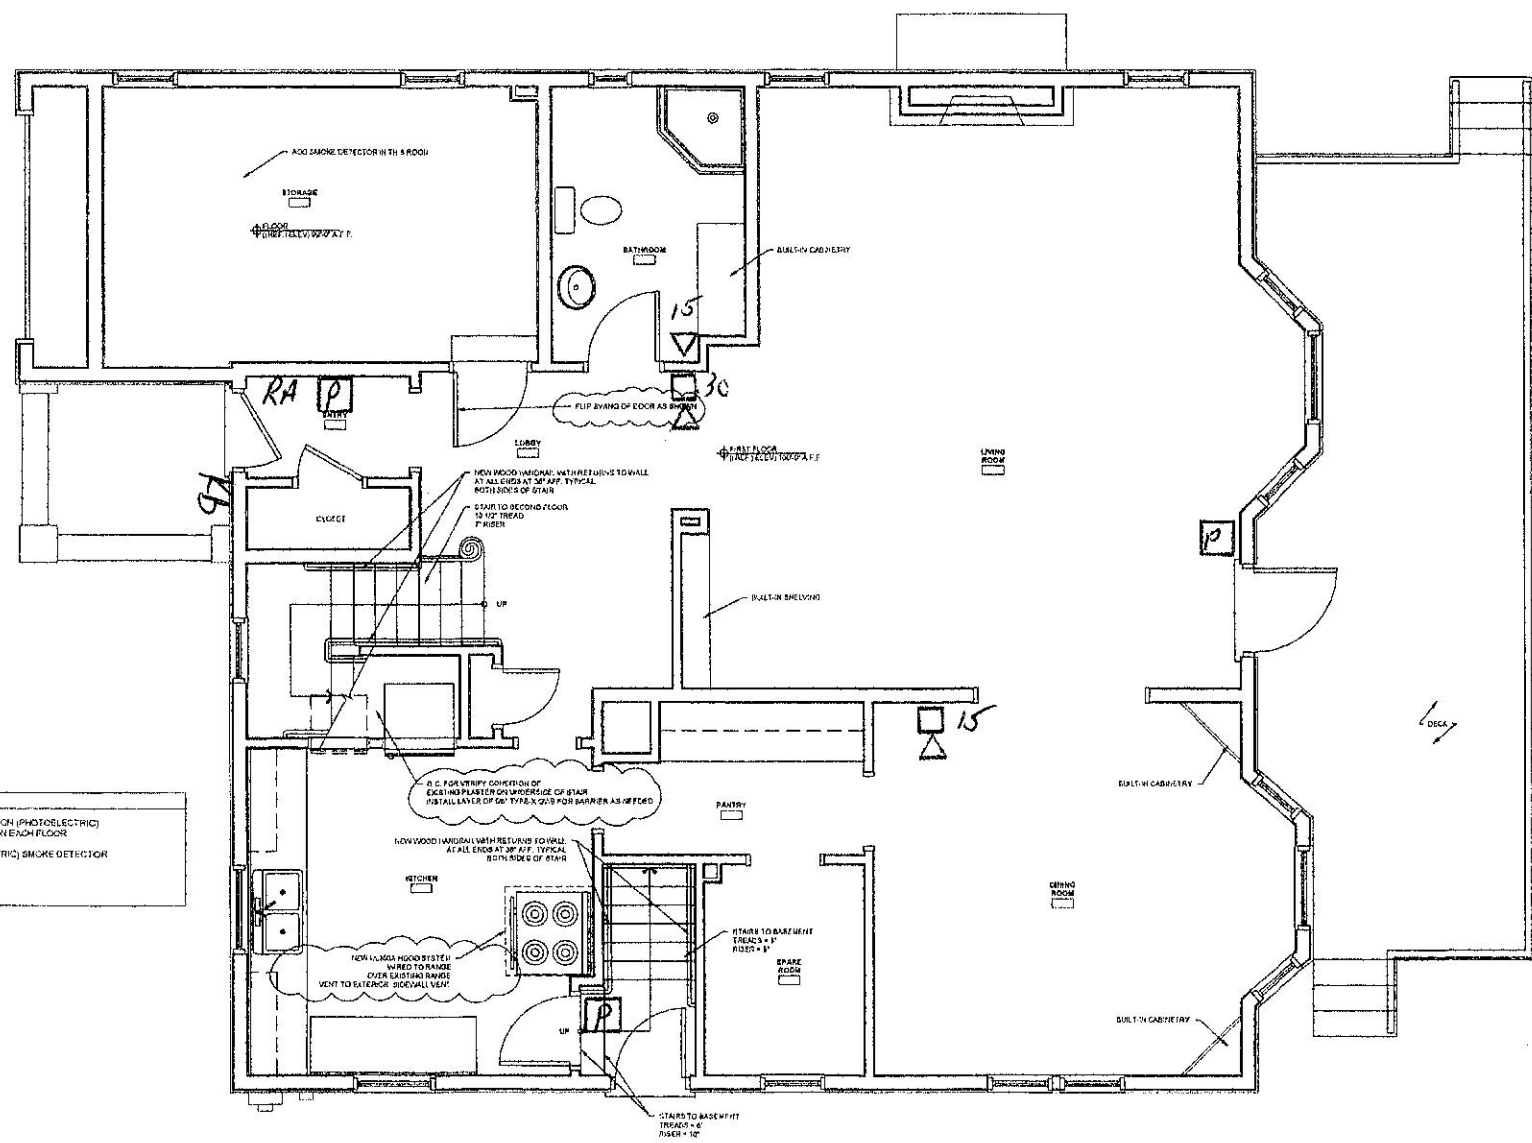

- NOTES
- 1) INSTALL (1) COMBINATION (PHOTOELECTRIC) SMOKE / CO DETECTOR ON EACH FLOOR
  - 2) INSTALL (PHOTOELECTRIC) SMOKE DETECTOR IN EACH BEDROOM

1 FIRST FLOOR PLAN

FA2 1ST FLOOR