



3 | 2ND FLOOR
1/8" = 1'-0"

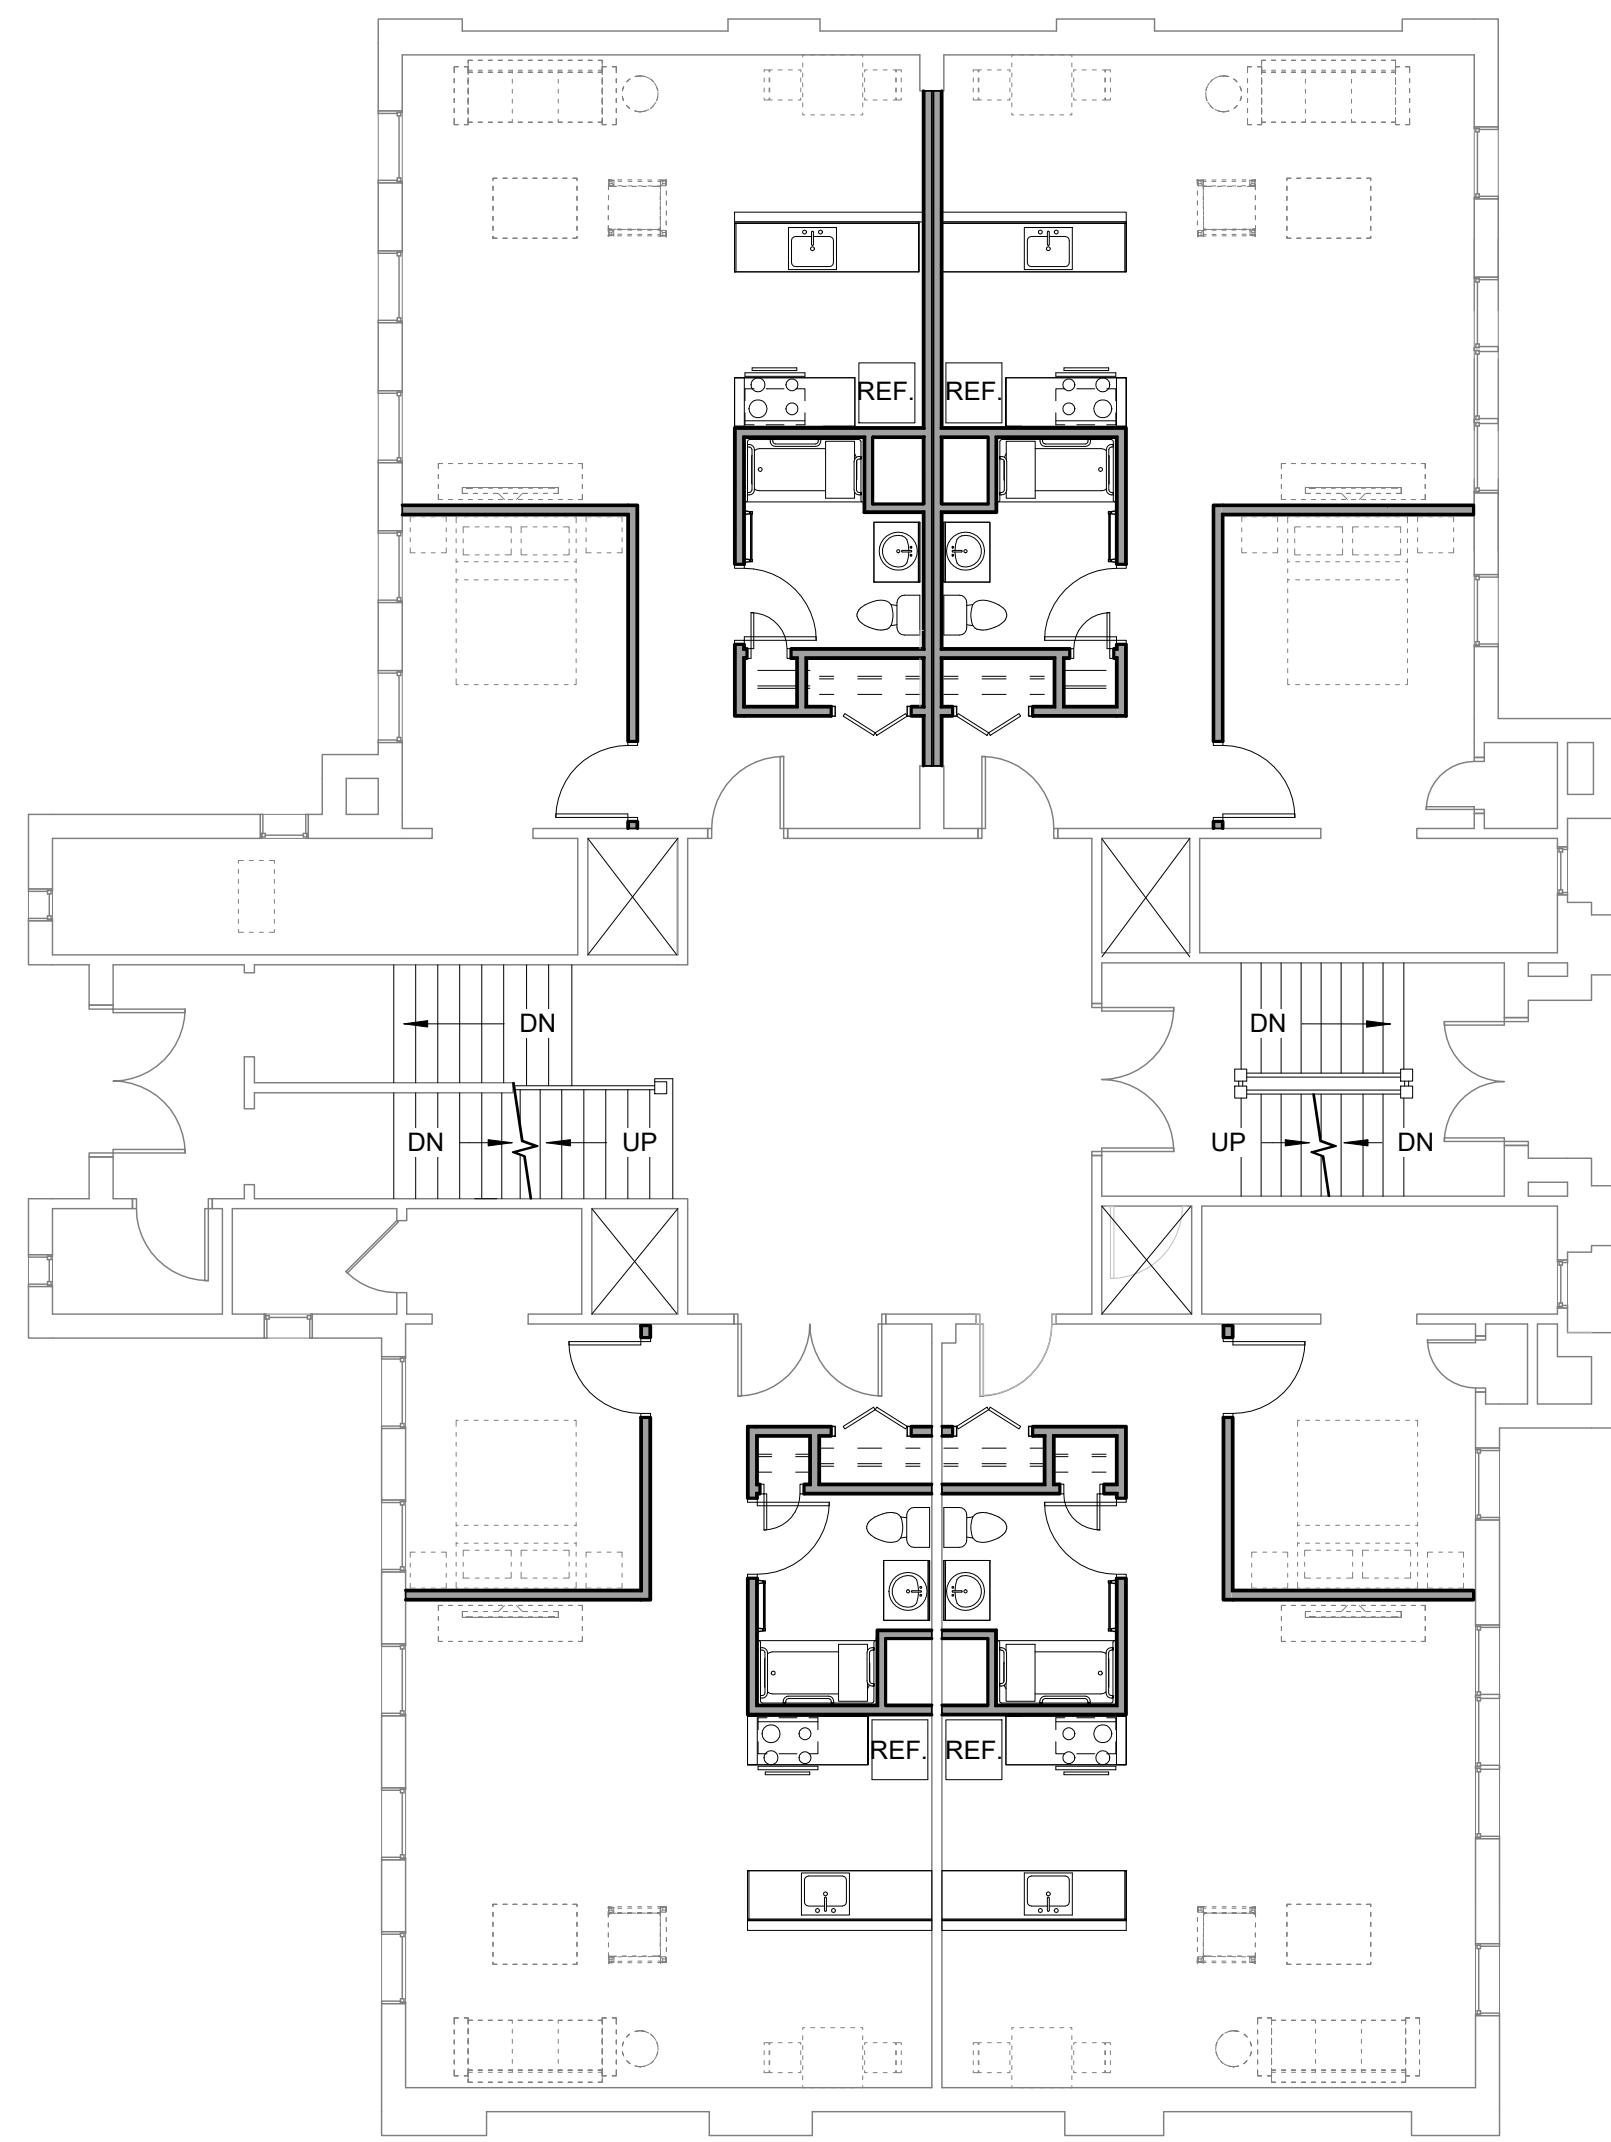

2 | 1ST FLOOR
1/8" = 1'-0"

APPROX. 4636 SQ. FT.

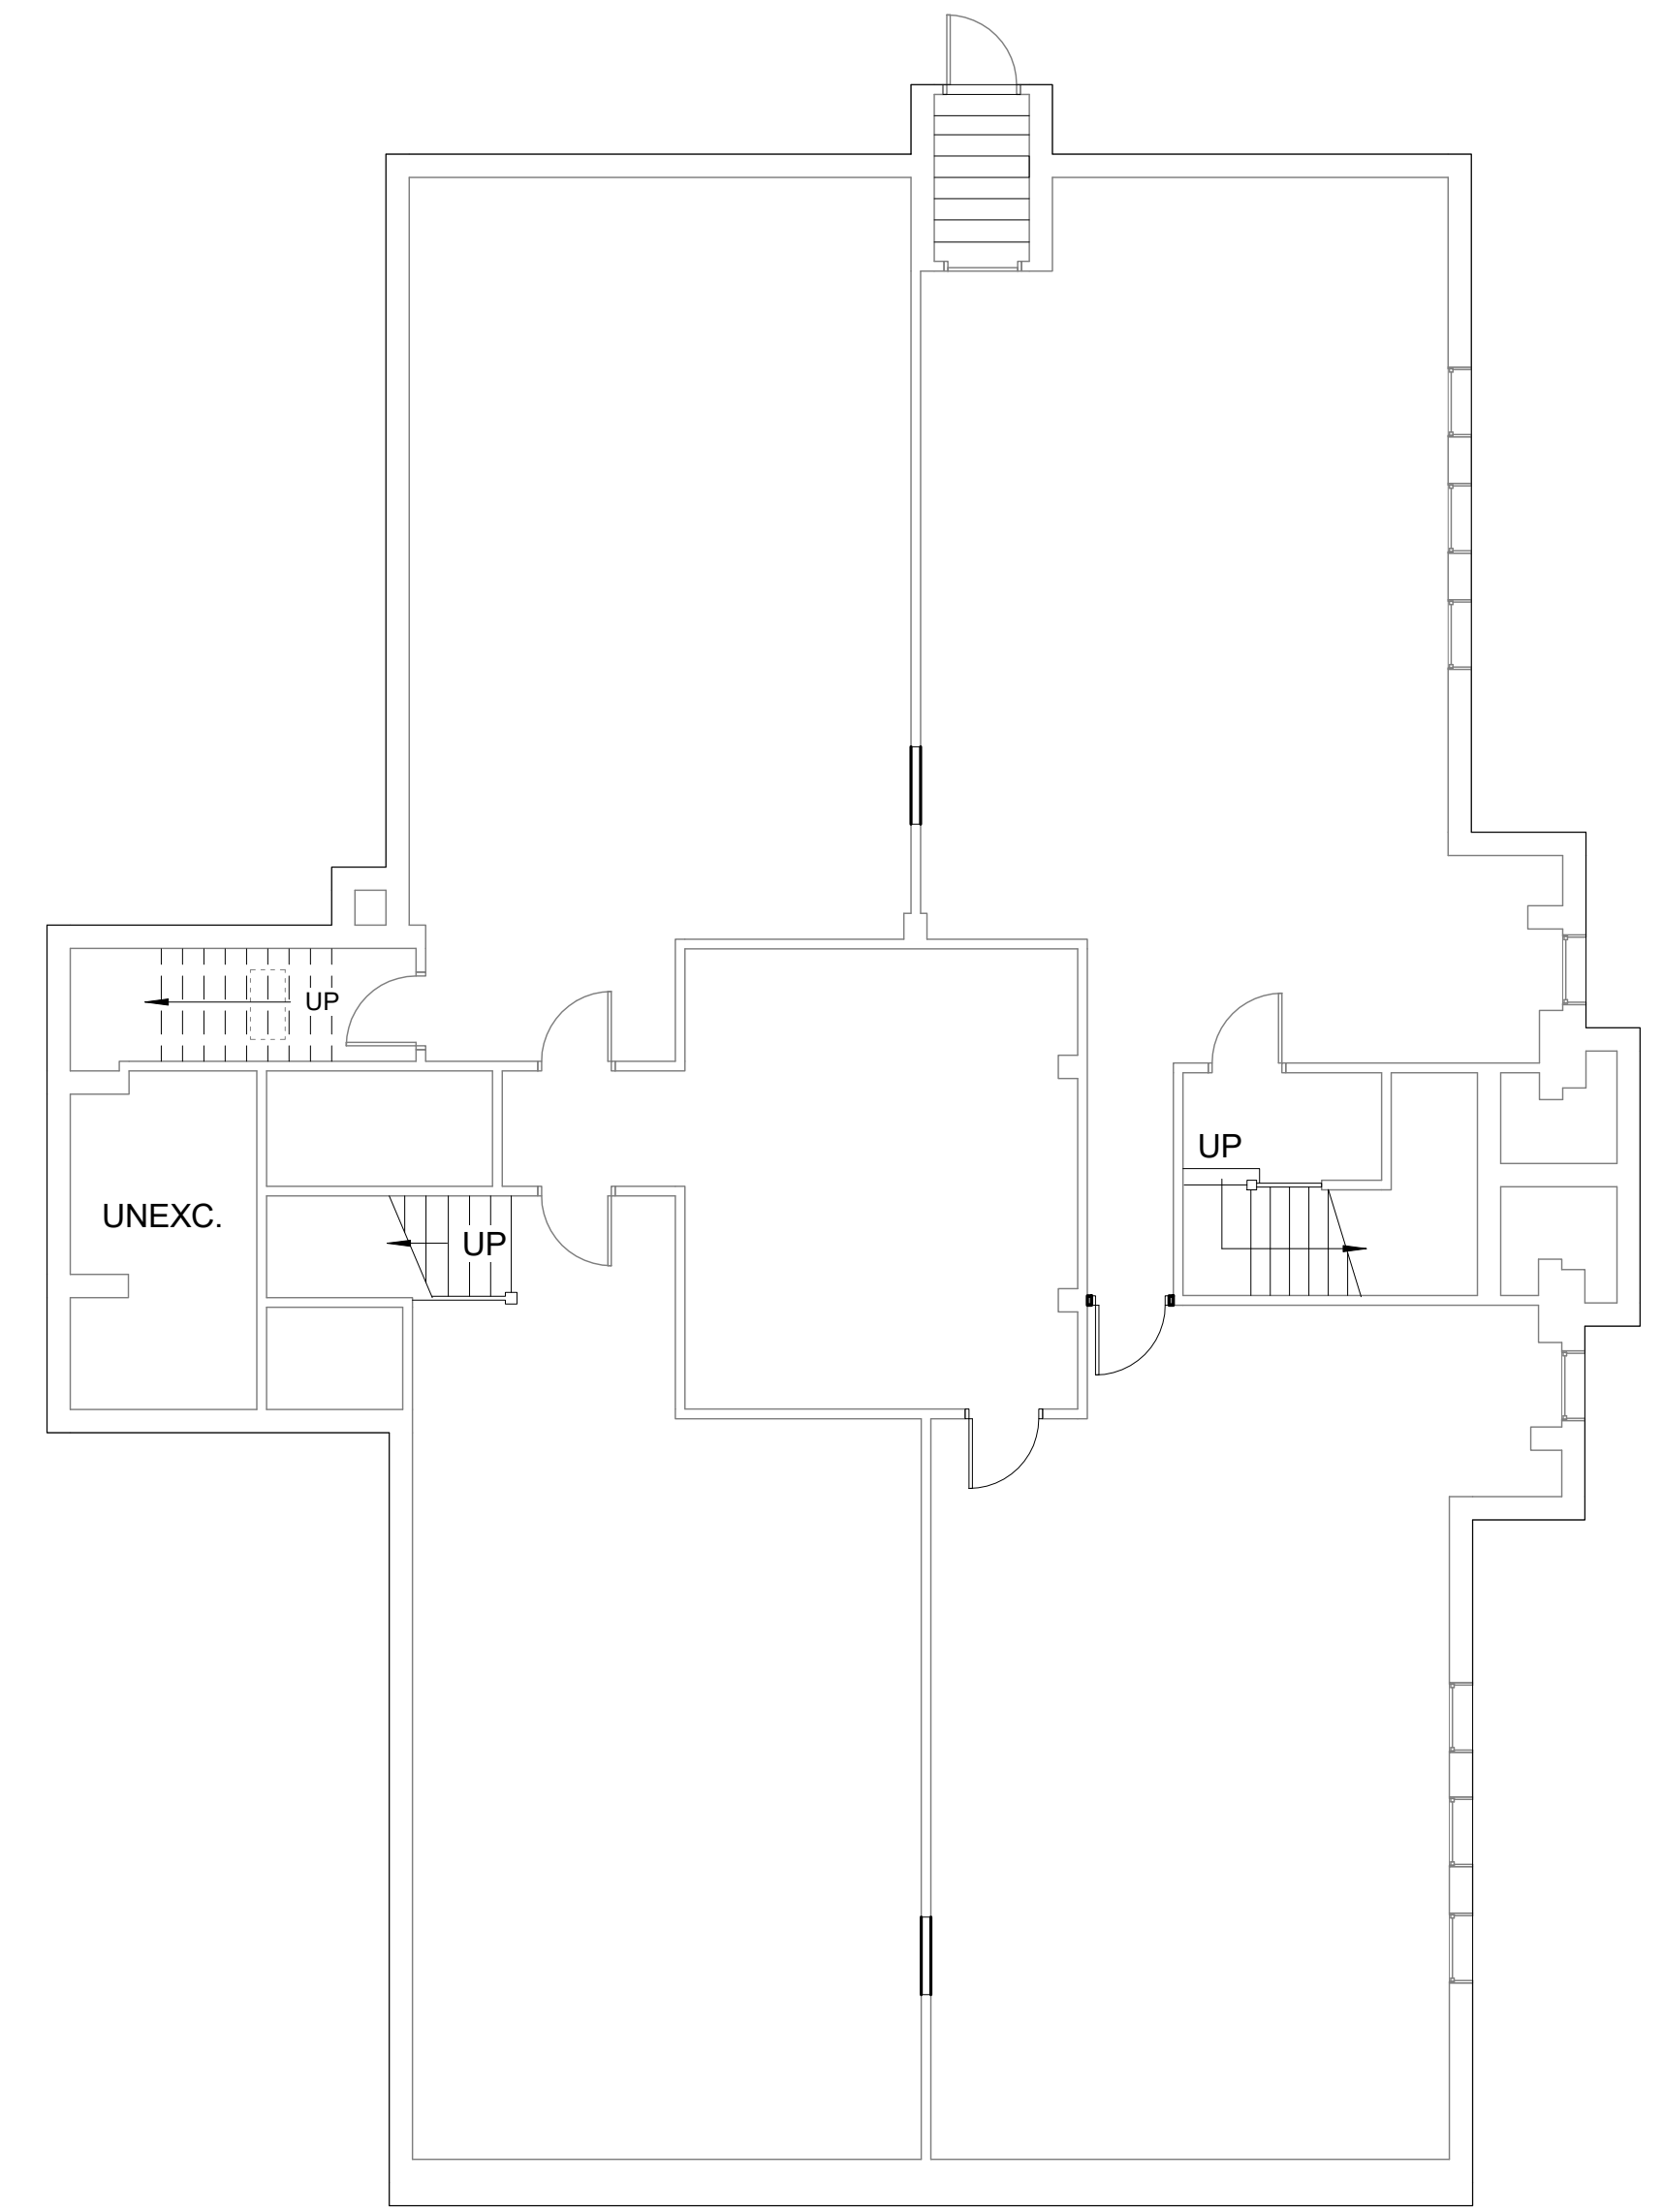

1 | BASEMENT
1/8" = 1'-0"

APPROX. 4636 SQ. FT.

Prepared For: **Owner**

Consultant:

Architect: **ARCHETYPE architects**
48 Union Wharf Portland, Maine 04101
(207) 772-6022 ARCHETYPE@ARCHETYPEPA.COM

Project: **REED SCHOOL**
Address: _____
City, State

Revisions:

Date: _____
Scale: 1/8" = 1'-0"
FLOOR PLANS

A1.01