


**1 | 1ST FLOOR**  
1/4" = 1'-0"

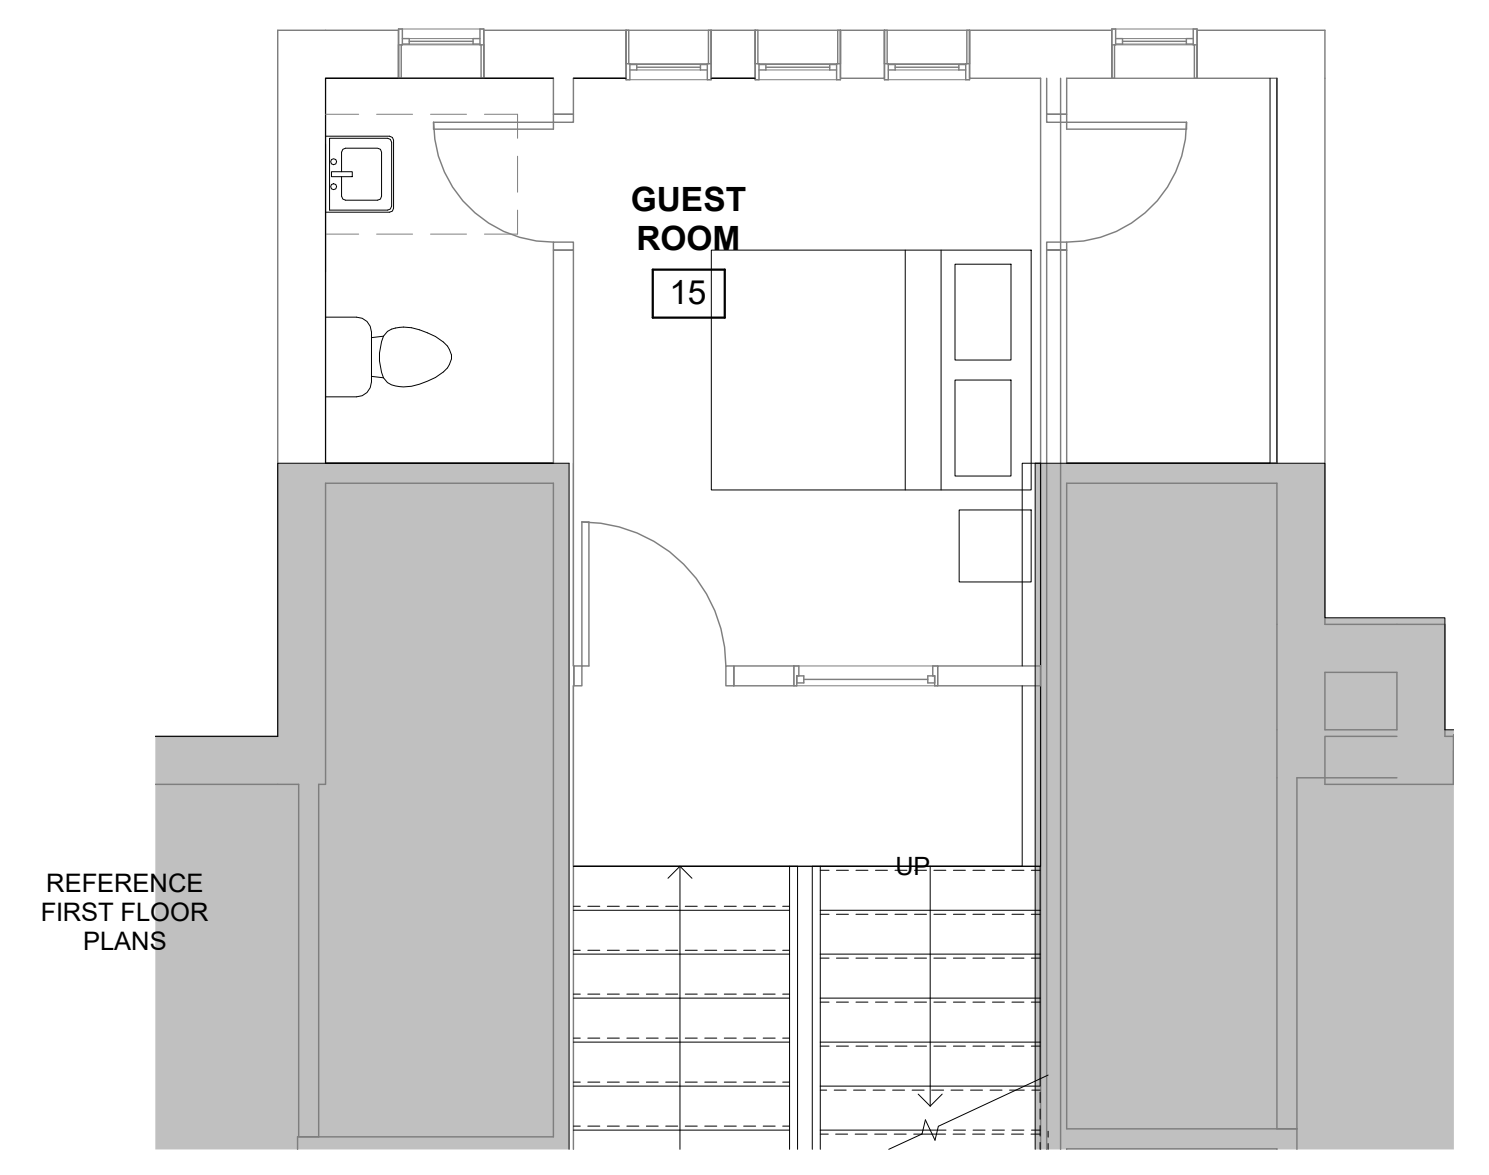

**2 | LEVEL 1.5**  
1/4" = 1'-0"

Prepared For:		<b>DEVELOPERS COLLABORATIVE</b>	
Consultant:		<b>ARCHETYPE</b> architects 48 Union Wharf Portland, Maine 04101 (207) 772-6002 ARCHETYPE@ARCHETYPEPA.COM	
Project:		<b>REED SCHOOL</b>	
Date:	06/15/2018	Scale:	1/4" = 1'-0"
Revisions:		<b>FIRST FLOOR PLAN</b>	
<b>A1.01</b>			