




FRONT ELEVATION

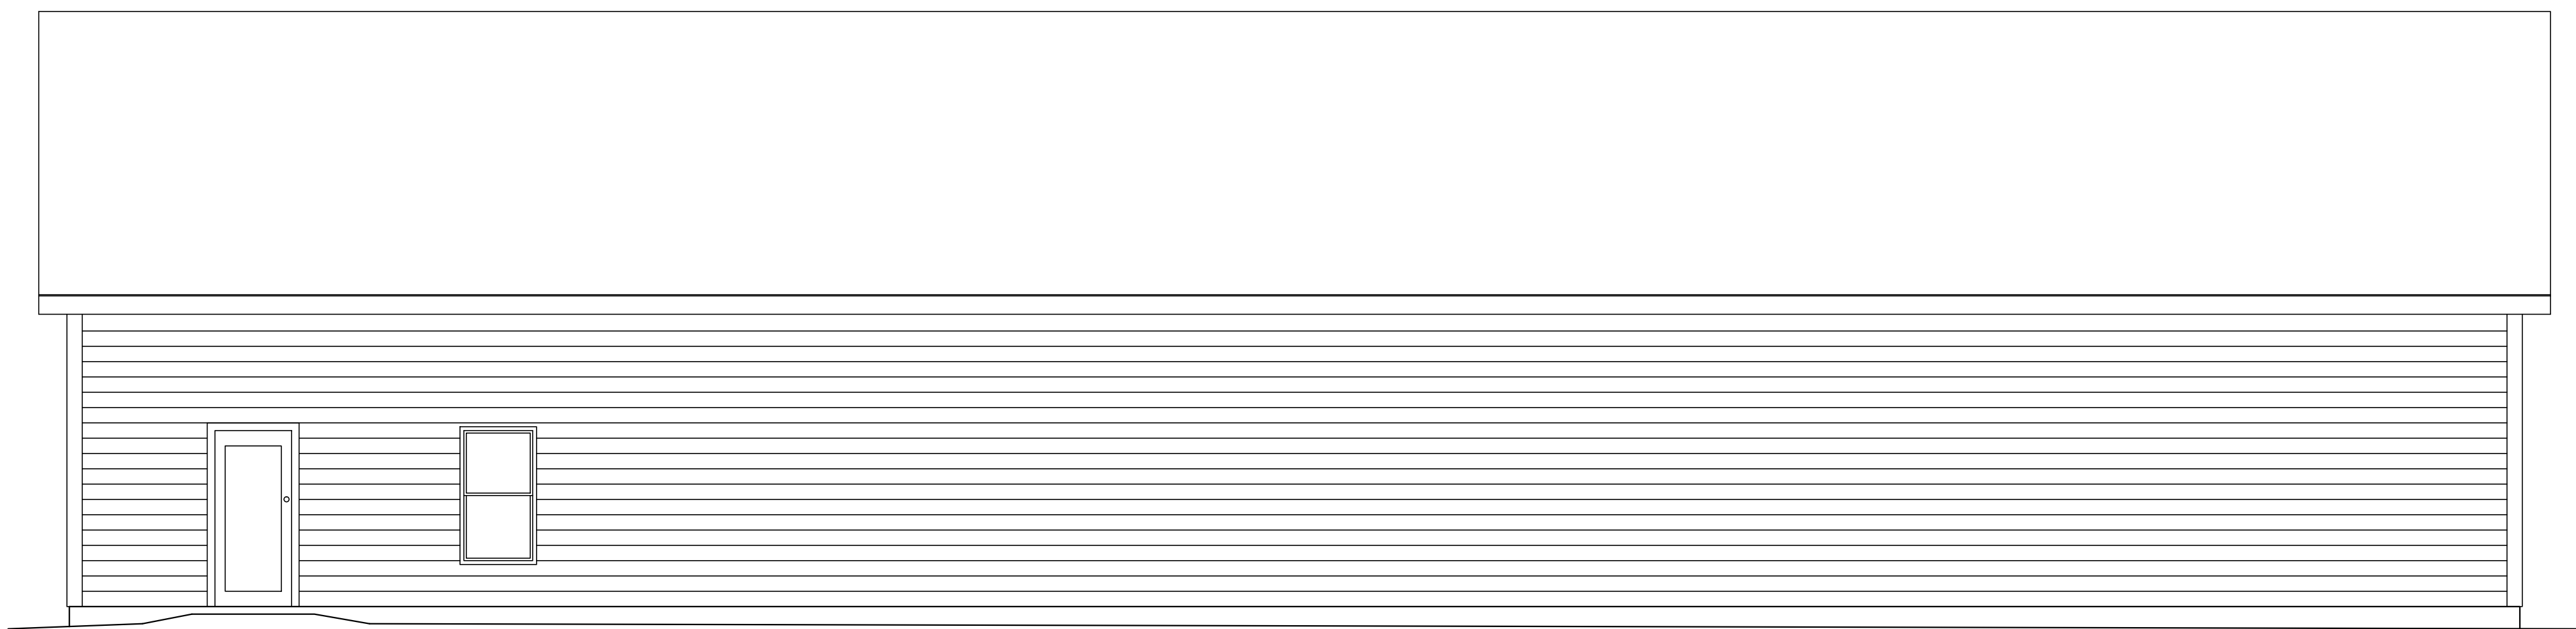


RIGHT ELEVATION

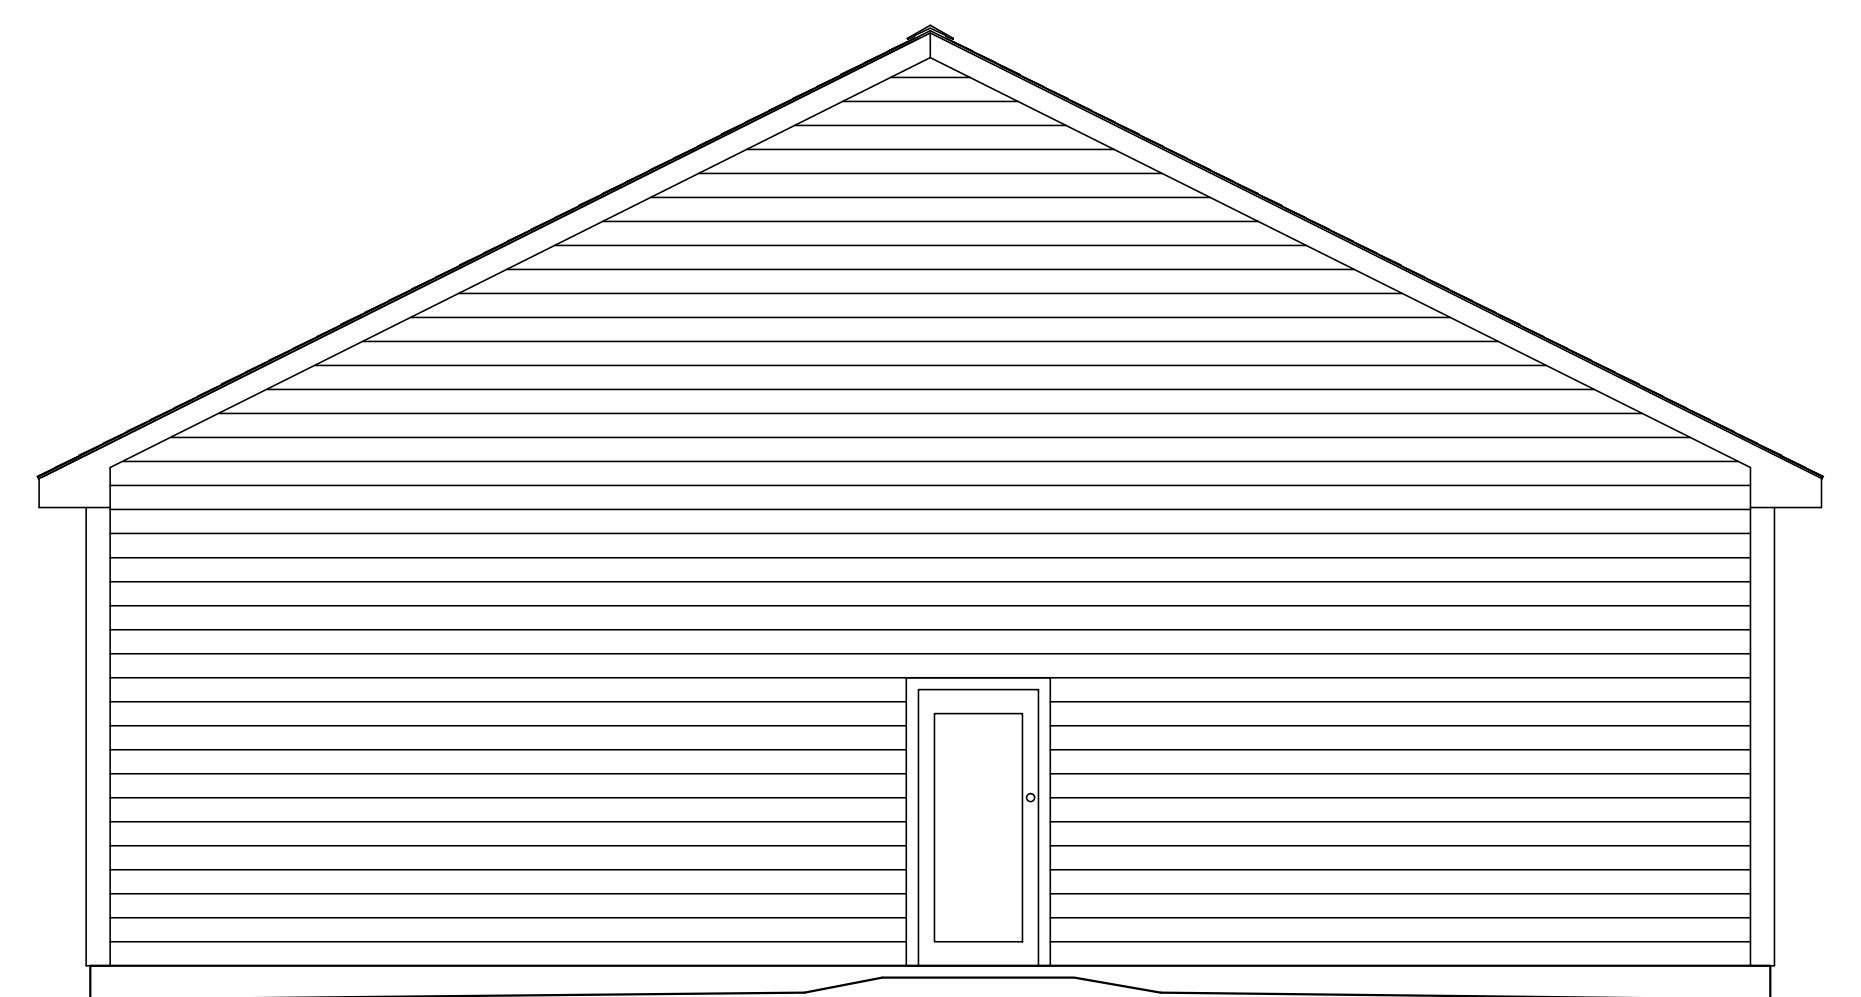

BACK ELEVATION

 

LEFT ELEVATION

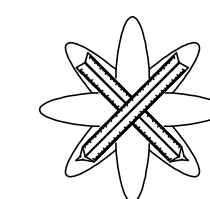

| | |
|---|--|
| COUTURE DESIGNS | TITLE: <i>EXTERIOR ELEVATIONS</i> |
| ALL BUILDERS/CONTRACTORS MUST VERIFY TYPES, SIZES, AND LOCATIONS OF MATERIALS SHOWN FOR ACCURACY, INTENT AND COMPLIANCE WITH APPLICABLE CODES AND OWNER ACCEPTANCE. | DRAWN BY: A. COUTURE FOR: FRANK TODERICO |
| | SCALE: 1/4"=1'-0" LOCATION: 85 WALL ST. PORTLAND, MAINE |

| | |
|---------|-----------|
| DATE: | SHEET NO. |
| 4-22-14 | 1 4 |