




FRONT ELEVATION

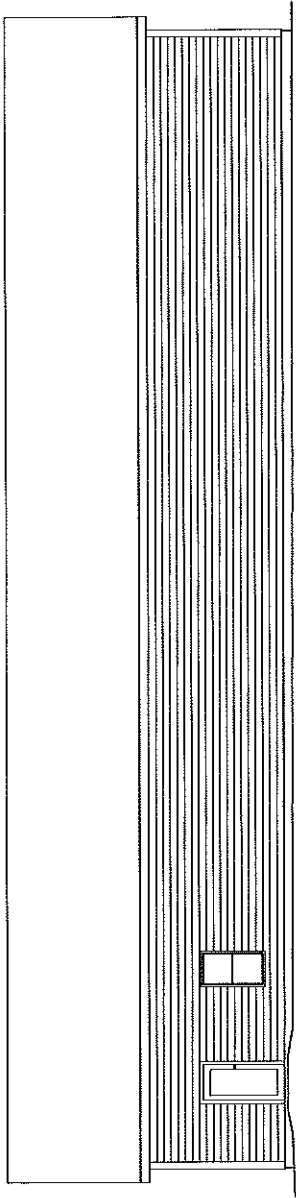

RIGHT ELEVATION

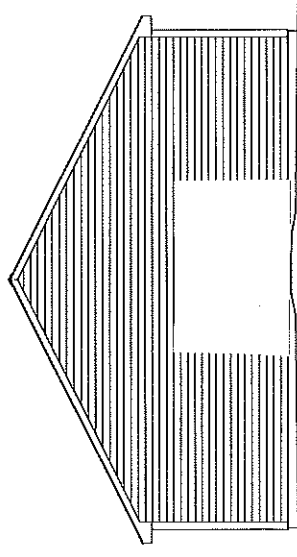

BACK ELEVATION

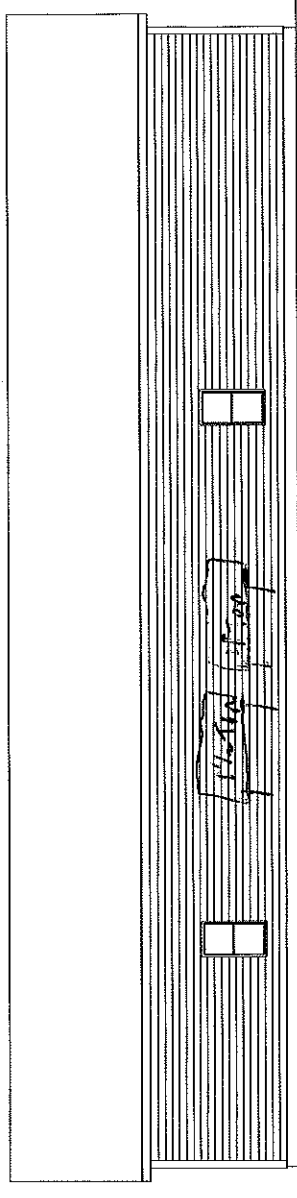

LEFT ELEVATION



TITLE: EXTERIOR ELEVATIONS

COURTAGE DESIGNS

SCALE: 1/8" = 1'-0"

LOCATION: 25 WALL ST. PORTLAND, MAINE


DATE: 4-22-14

SHEET NO: 1

DRAWN BY: A. COURAGE

FOR: FRANK TODESCO

PRODUCED BY AN AUTODESK EDUCATIONAL PRODUCT

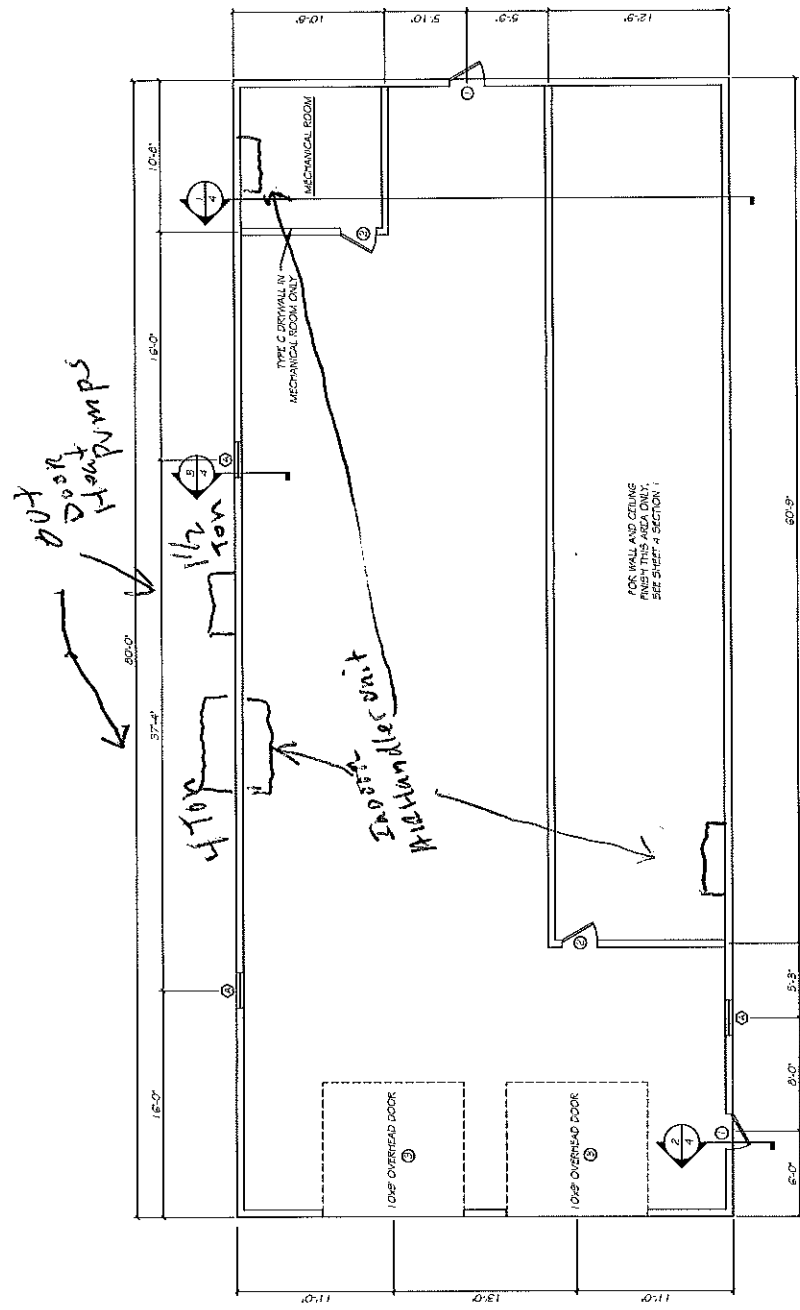

FLOOR PLAN

NOTES:  
 1. INTERIOR WALLS UNFINISHED EXCEPT FOR MECHANICAL ROOM. SEE FLOOR PLAN FOR MECHANICAL ROOM FINISH.



COURTNEY DESIGNS <small>1000 UNIVERSITY AVENUE SUITE 200      BOSTON, MA 02116      PHONE: 617-552-1234</small>	TITLE: FLOOR PLAN	SHEET NO: 2
	DRAWN BY: A. COURTYE FOR: FRANK TORRESO	DATE: 4-28-14
SCALE: 1/4" = 1'-0" LOCATION: 85 WALL ST., PORTLAND, MAINE		4