


3

**FIRST FLOOR PLAN**

SCALE: 1/2" = 1'-0"  
 NOTE: APPROX 38' ADDITIONAL SQUARE FEET FINISHED  
 COORDINATE STRUCTURE WILL VARY SIZING

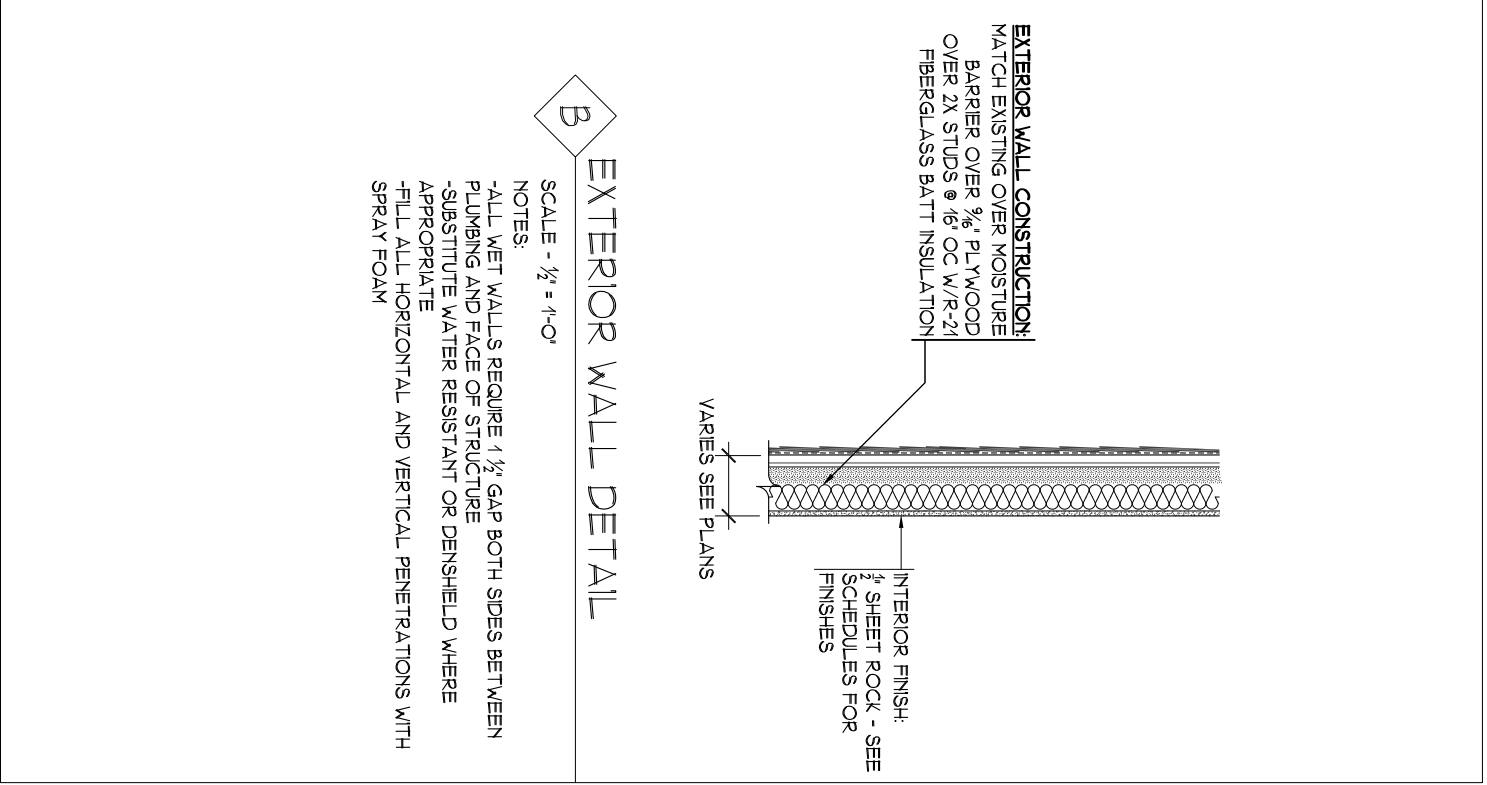

B

**EXTERIOR WALL DETAIL**

SCALE - 1/2" = 1'-0"

- NOTES:
- ALL WET WALLS REQUIRE 1 1/2" GAP BOTH SIDES BETWEEN PLUMBING AND FACE OF STRUCTURE
  - SUBSTITUTE WATER RESISTANT OR DENSEIELD WHERE APPROPRIATE
  - FILL ALL HORIZONTAL AND VERTICAL PENETRATIONS WITH SPRAY FOAM

**EXTERIOR WALL CONSTRUCTION:**  
 MATCH EXISTING OVER MOISTURE  
 BARRIER OVER 3/4" PLYWOOD  
 OVER 2X STUDS @ 16" OC W/R-21  
 FIBERGLASS BATT INSULATION

INTERIOR FINISH:  
 1/2 SHEET ROCK - SEE  
 SCHEDULES FOR  
 FINISHES

VARIES SEE PLANS