




REAR ELEVATION

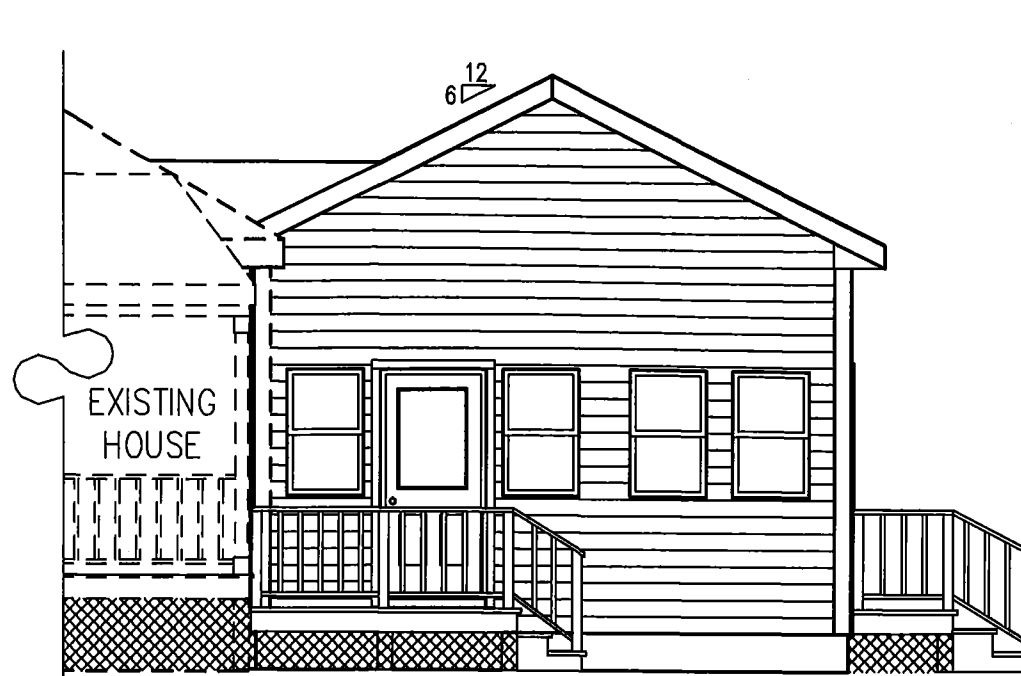


FRONT ELEVATION FROM ROAD

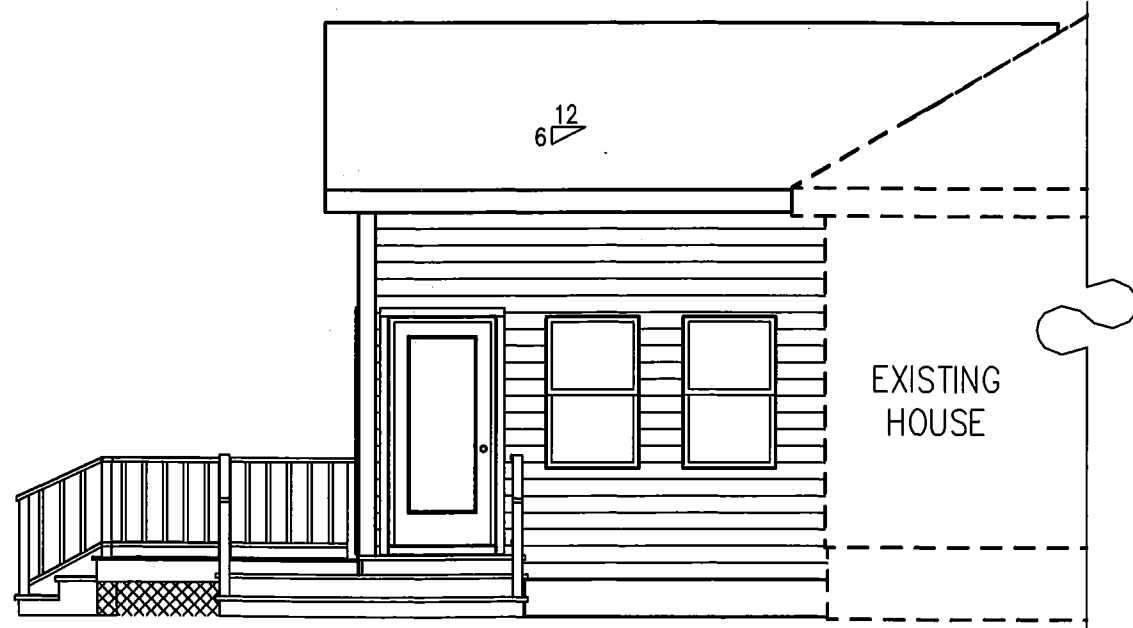

LEFT SIDE ELEVATION

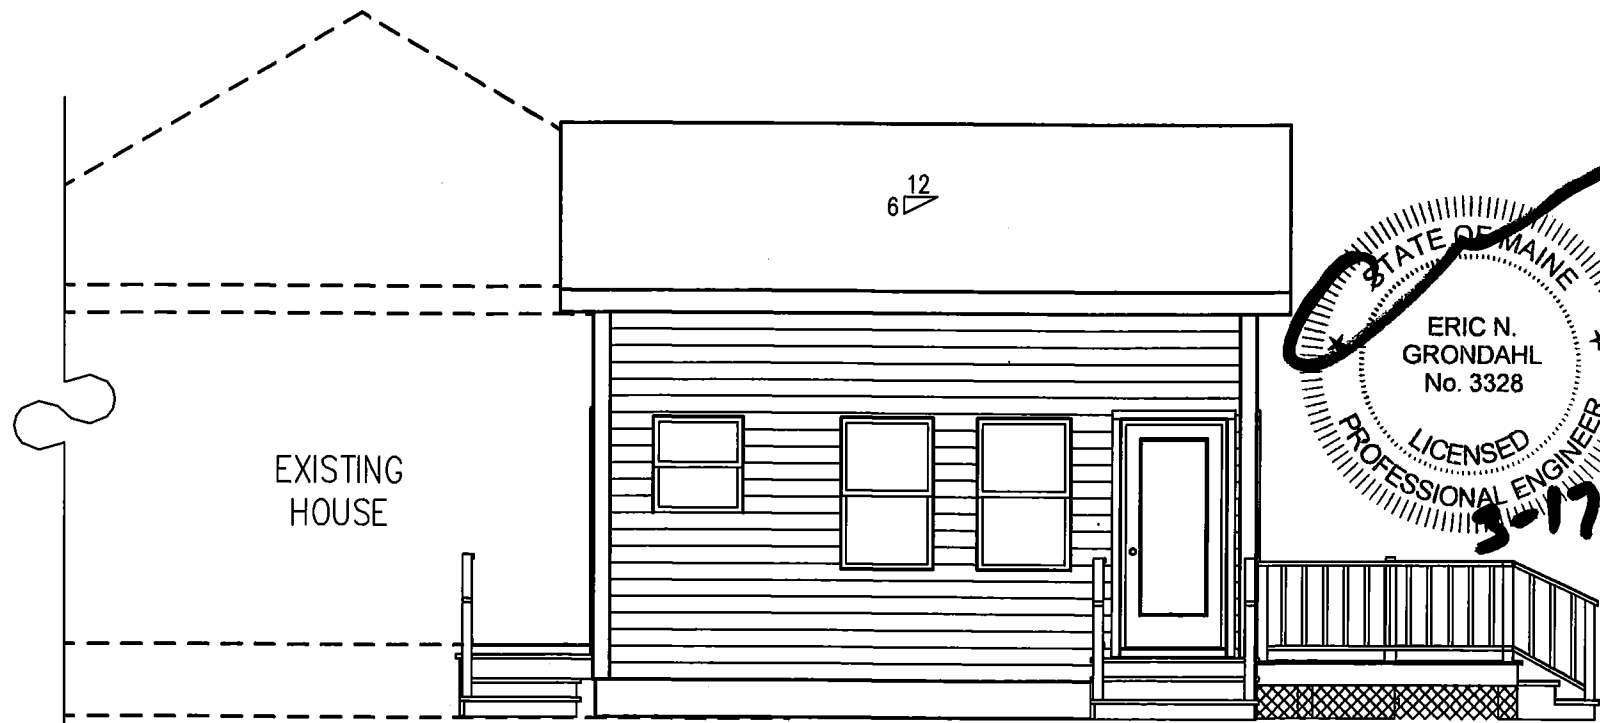

RIGHT SIDE ELEVATION

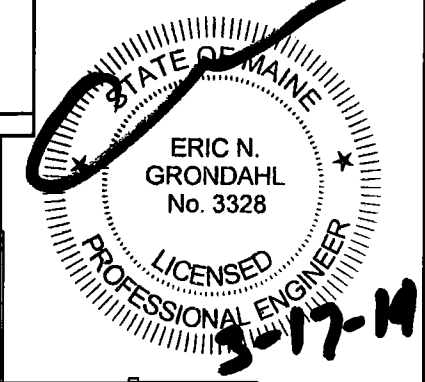

DRAWING INDEX				Saturday, March 15, 2014	
Page#	Description of Drawings	Page#	Description of Drawings	HARLOW HOME DESIGN	
1	3-D Building Perspective Views	4	Detailed Floor Plan	Project: Sarnacki - Buchanan	Description: 2-D Elevations
2	2-D Building Elevations	5	2-D Foundation Plan	Page #: 2	Scale: 3/16" = 1'-0" (11" x 17")
3	Site	6	Building Cross-section(s)	C:\DataCAD 12\Drawings\Harlow Home Design\Client Custom Plans\Sarnacki-Buchanan.aec	