
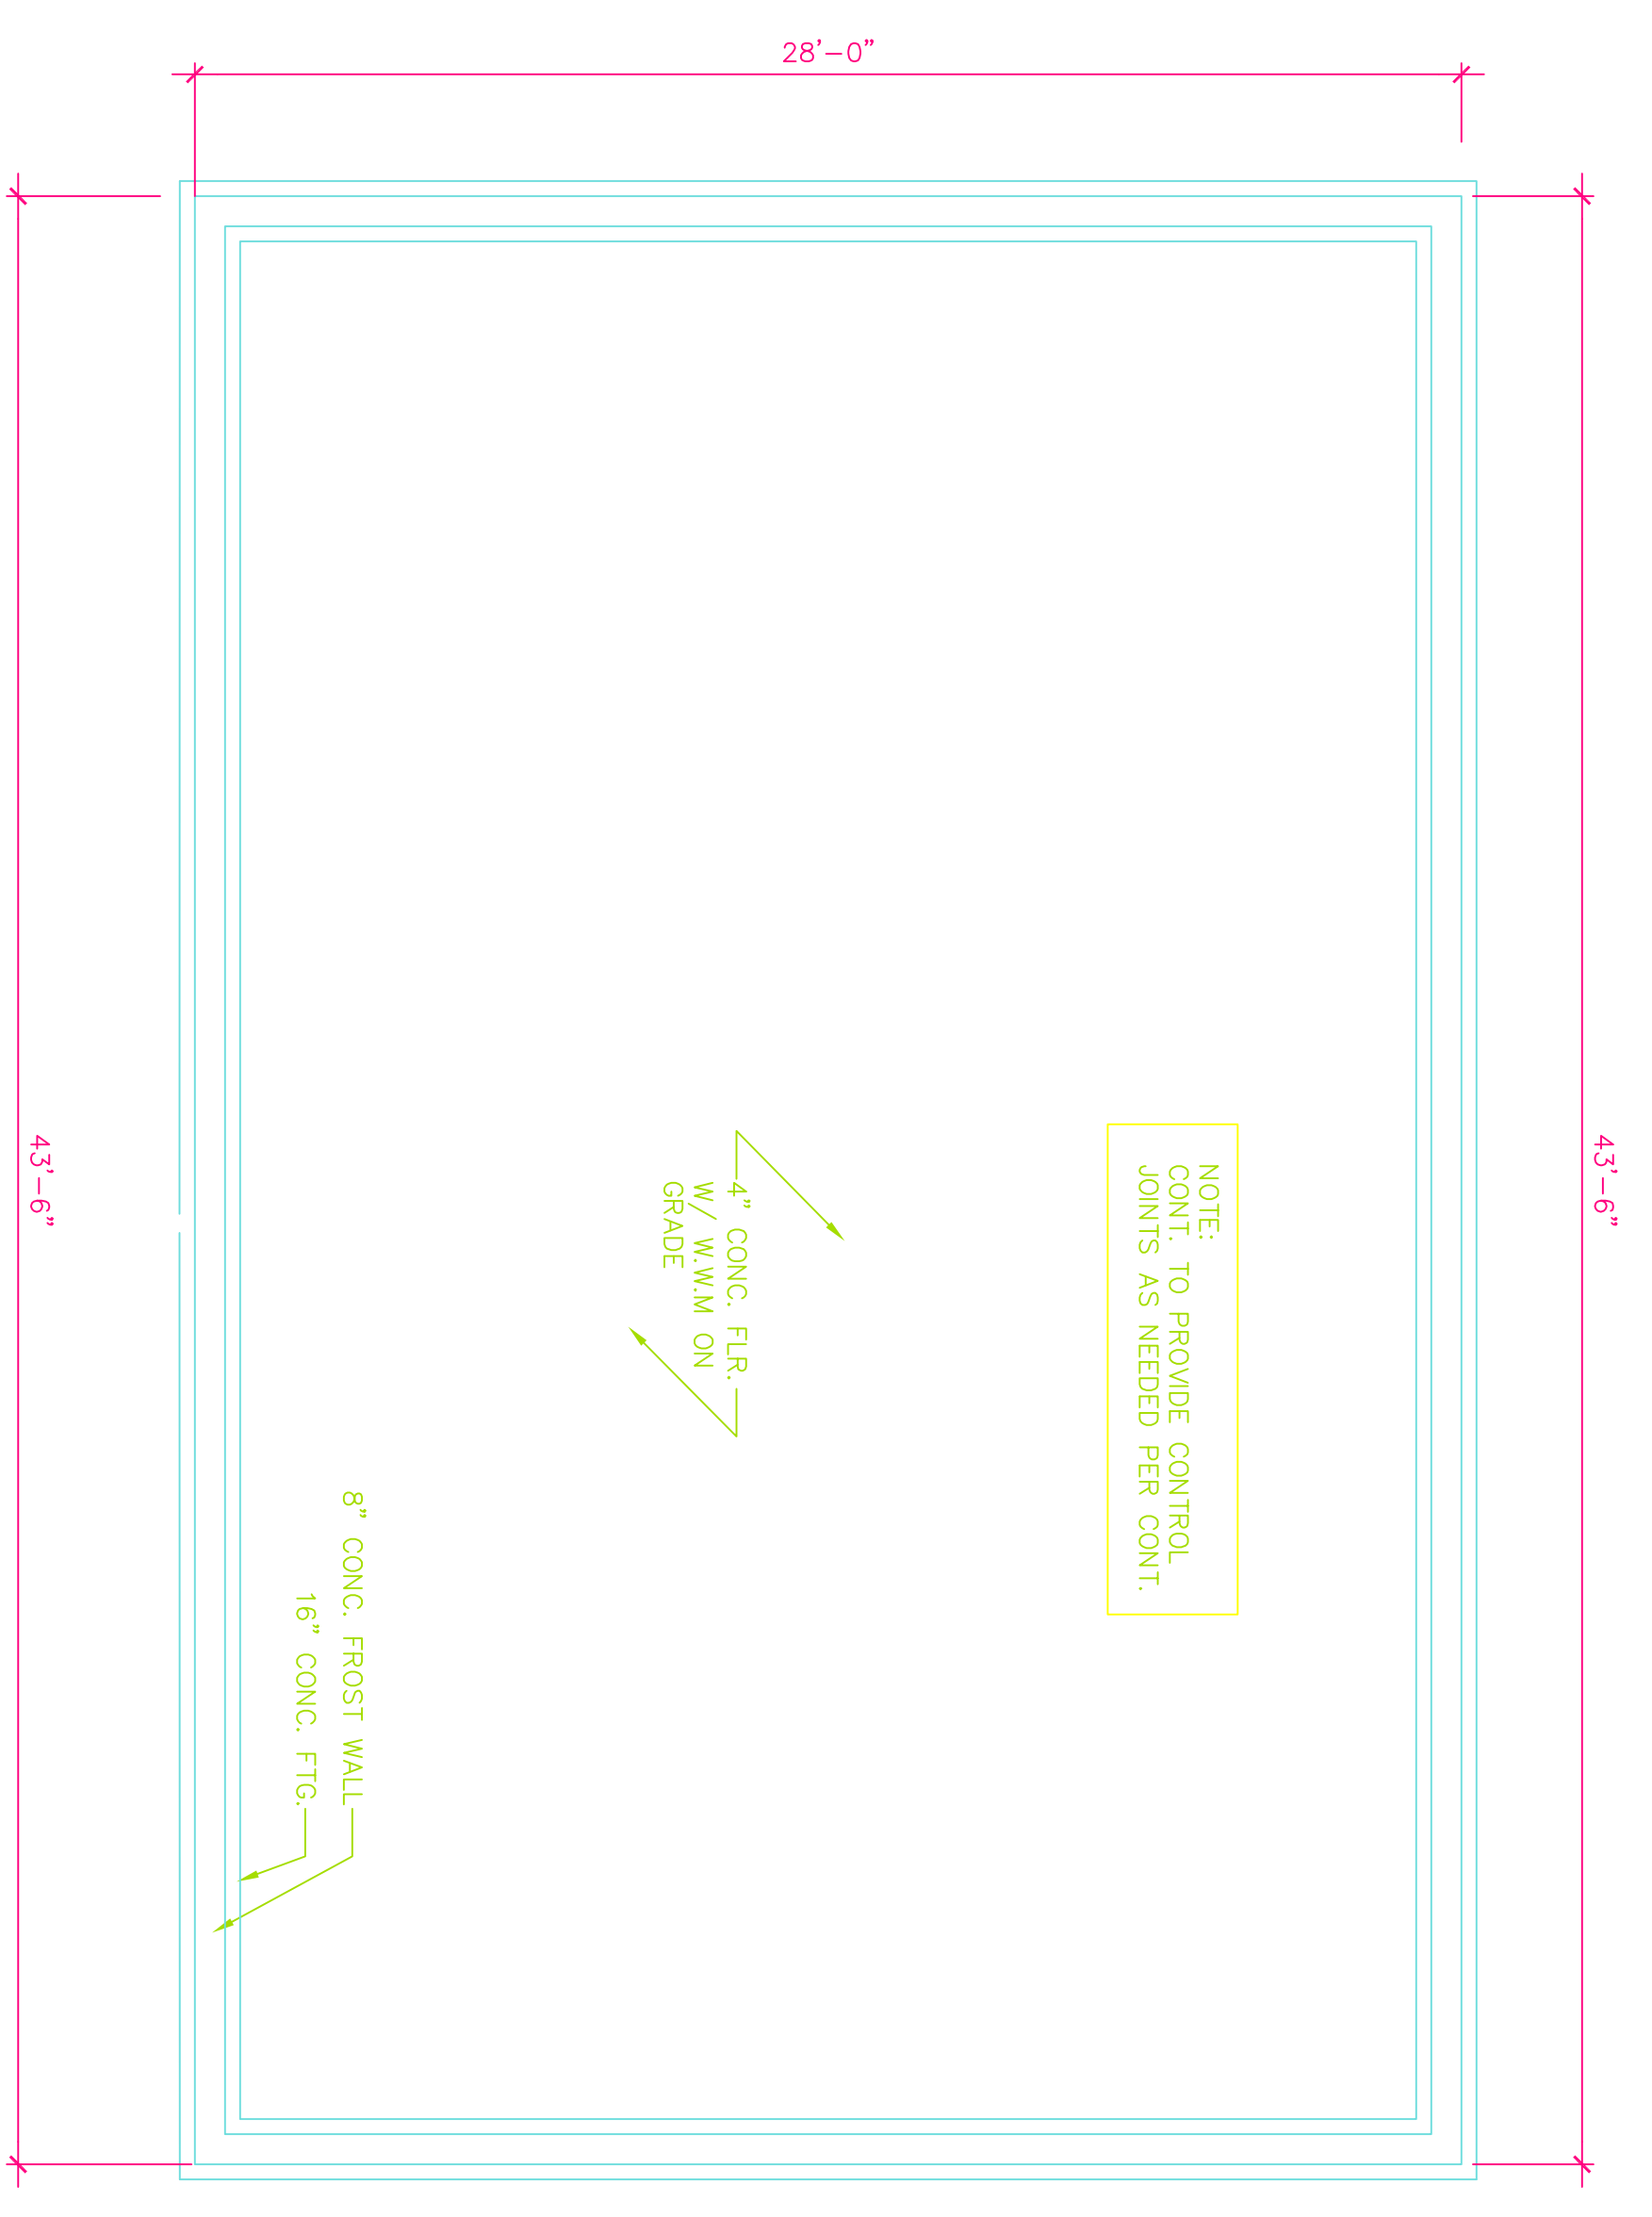


FOUNDATION PLAN - FLOOR PALN
RISBARA RESIDENCE

FILE: 02-25-09
RISBARA
SHEET: A-1
TITLE: BUILDING FND and FLOOR PLAN
DRAWN: SSA
DESIGNED: FMC
SCALE: 1/4" = 1'-0"
DATE: 03-02-09
TOWN: Portland
CODE:
REVS:
1.
2.

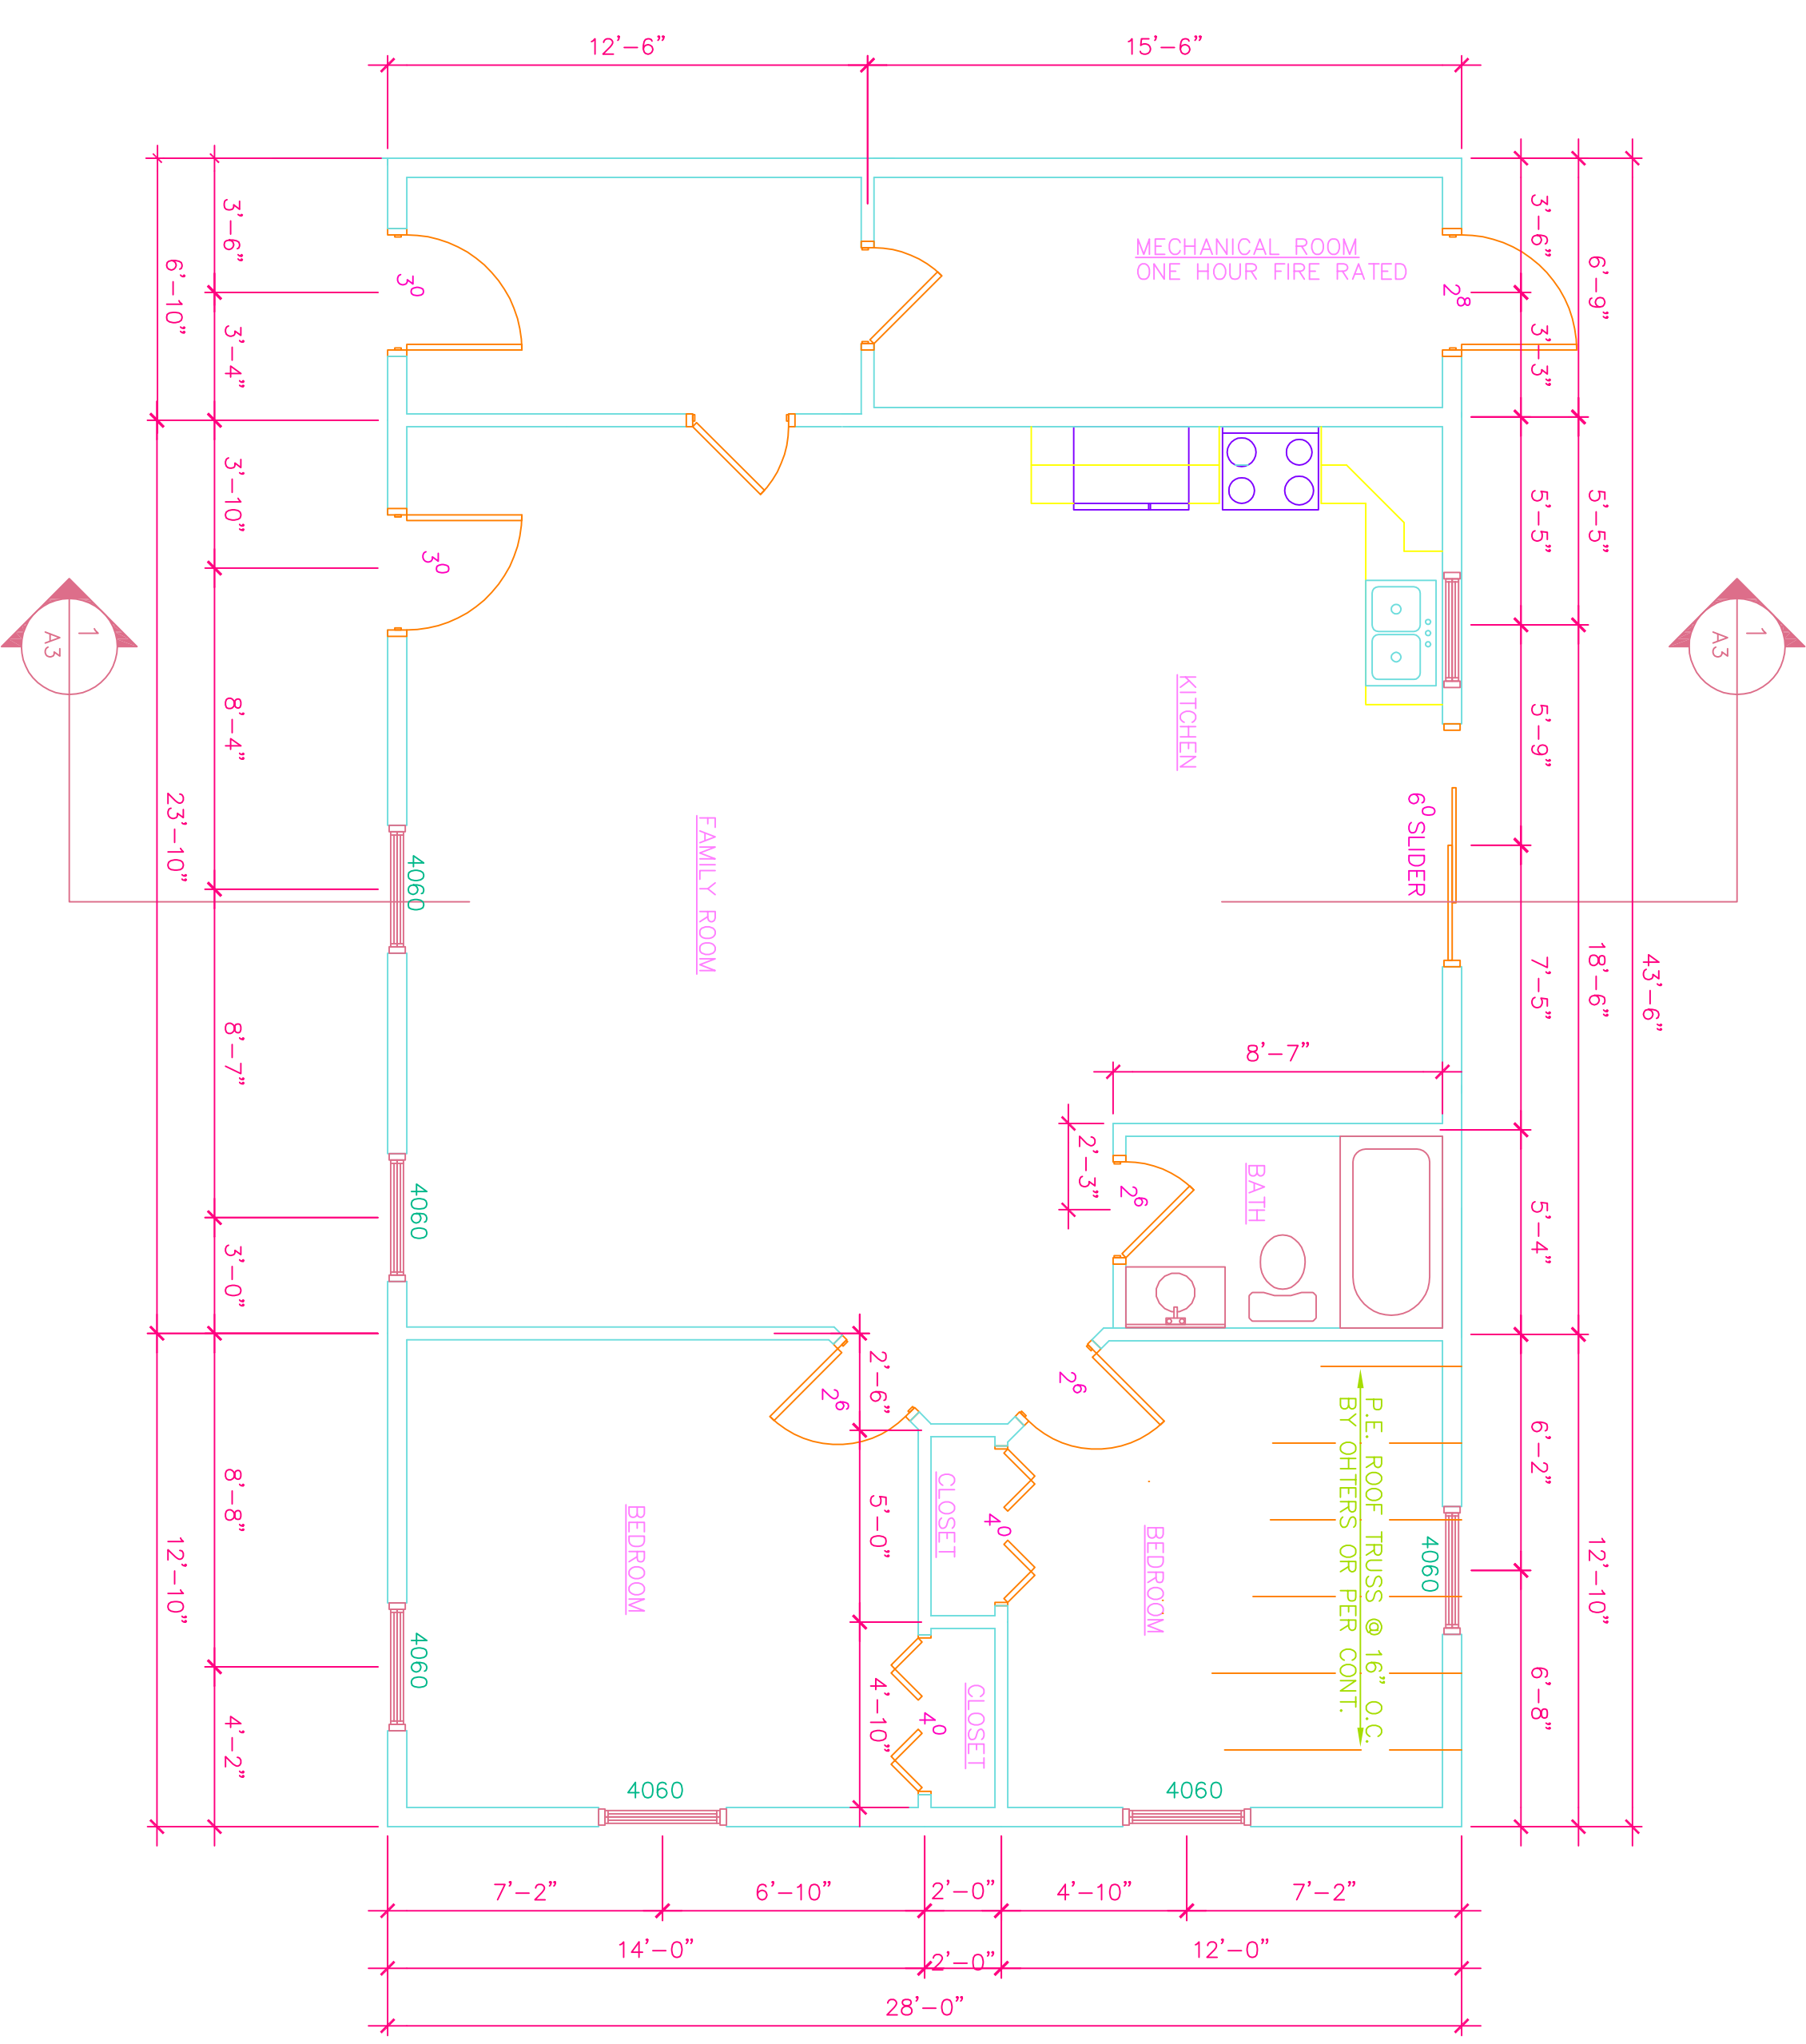

NOTE:
 THIS DRAWING IS PROVIDED FOR INFORMATIONAL PURPOSES ONLY. THE CLIENT IS RESPONSIBLE FOR OBTAINING ALL NECESSARY PERMITS AND LOCAL CODE COMPLIANCE. THE CONTRACTOR ASSUMES ALL RESPONSIBILITY FOR THE ACCURACY OF THE INFORMATION PROVIDED TO OUR CLIENTS. ALL DIMENSIONS AND SPECIFICATIONS SHOULD BE VERIFIED BY THE CONTRACTOR. DIMENSIONS AND SPECIFICATIONS ARE NOT VERIFIED BY FMC CADD. FMC CADD SHALL NOT BE HELD RESPONSIBLE FOR ANY ERRORS OR OMISSIONS. FMC CADD SHALL NOT BE HELD RESPONSIBLE FOR ANY DAMAGE TO PROPERTY OR PERSONS. FMC CADD SHALL NOT BE HELD RESPONSIBLE FOR ANY DELAYS OR COSTS INCURRED BY THE CLIENT OR CONTRACTOR. FMC CADD SHALL NOT BE HELD RESPONSIBLE FOR ANY CHANGES TO THE DRAWING WITHOUT THE WRITTEN CONSENT OF FMC CADD.