


**BUILDING ELEVATIONS
 RISBARA RESIDENCE**


1.	
2.	

REV:	
CODE:	
TOWN:	Portland
DATE:	03-02-09
SCALE:	1/4"=1'-0"
DESIGNED:	FMC
DRAWN:	SSA


TITLE:	BUILDING ELEVATIONS
FILE:	02-25-09
RISBARA	
SHEET:	A-2

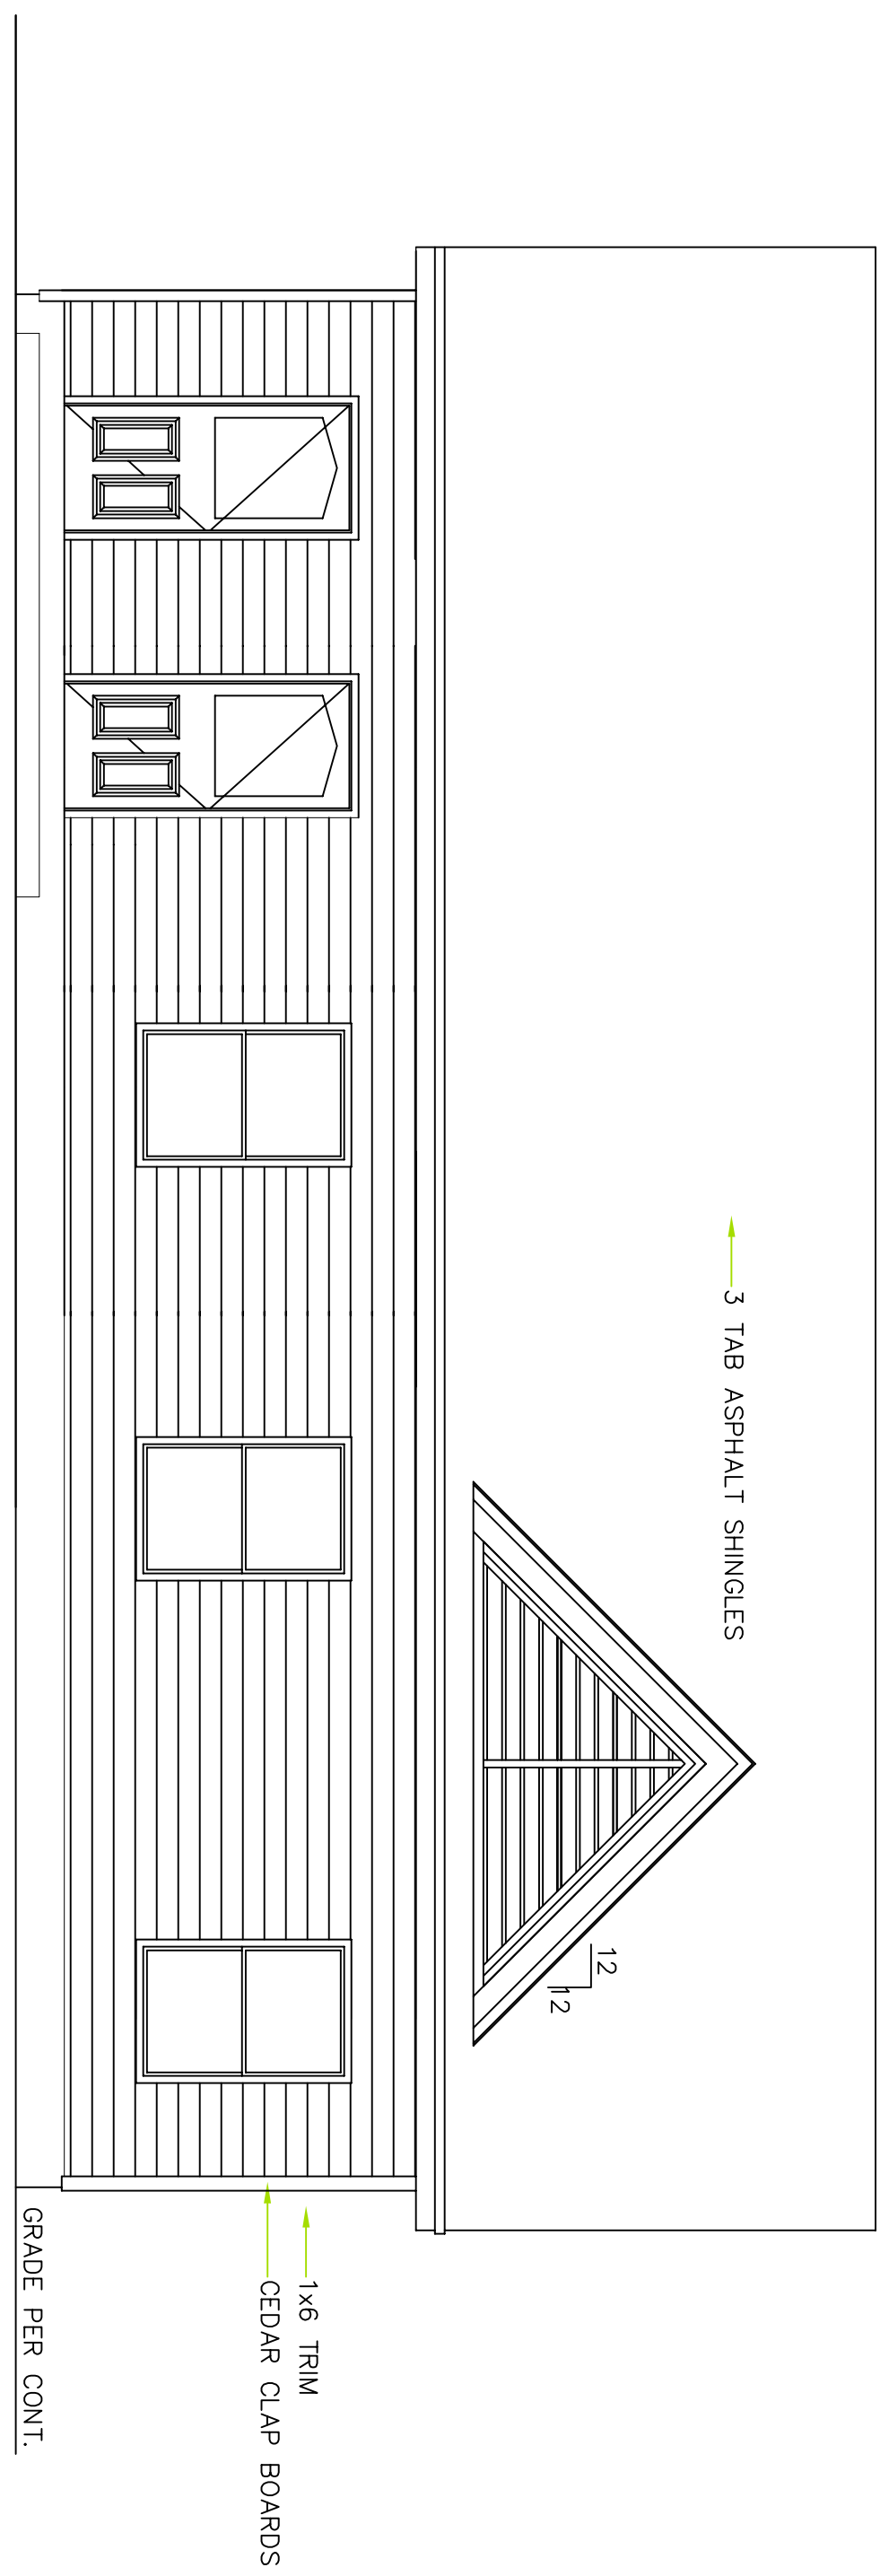


1
 1/4" = 1'-0"
 FRONT ELEVATION

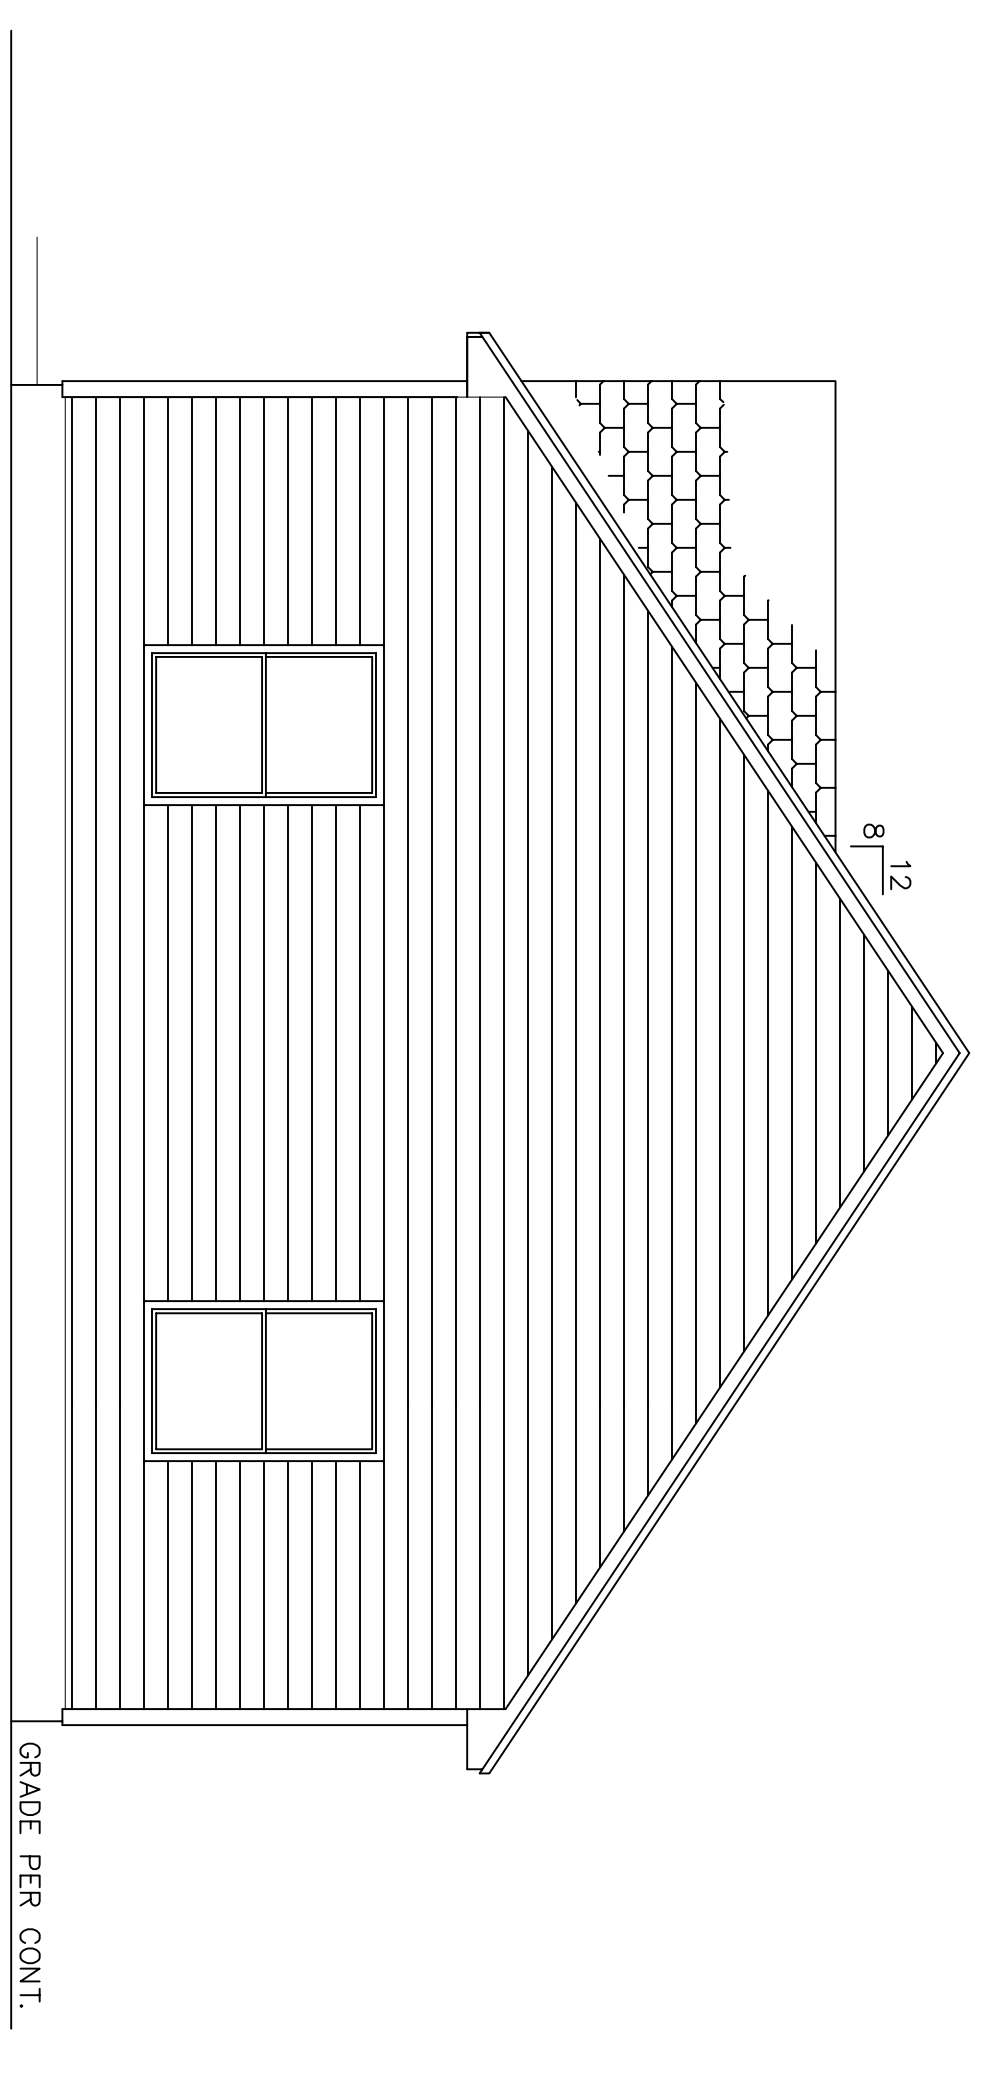

1
 1/4" = 1'-0"
 RIGHT ELEVATION

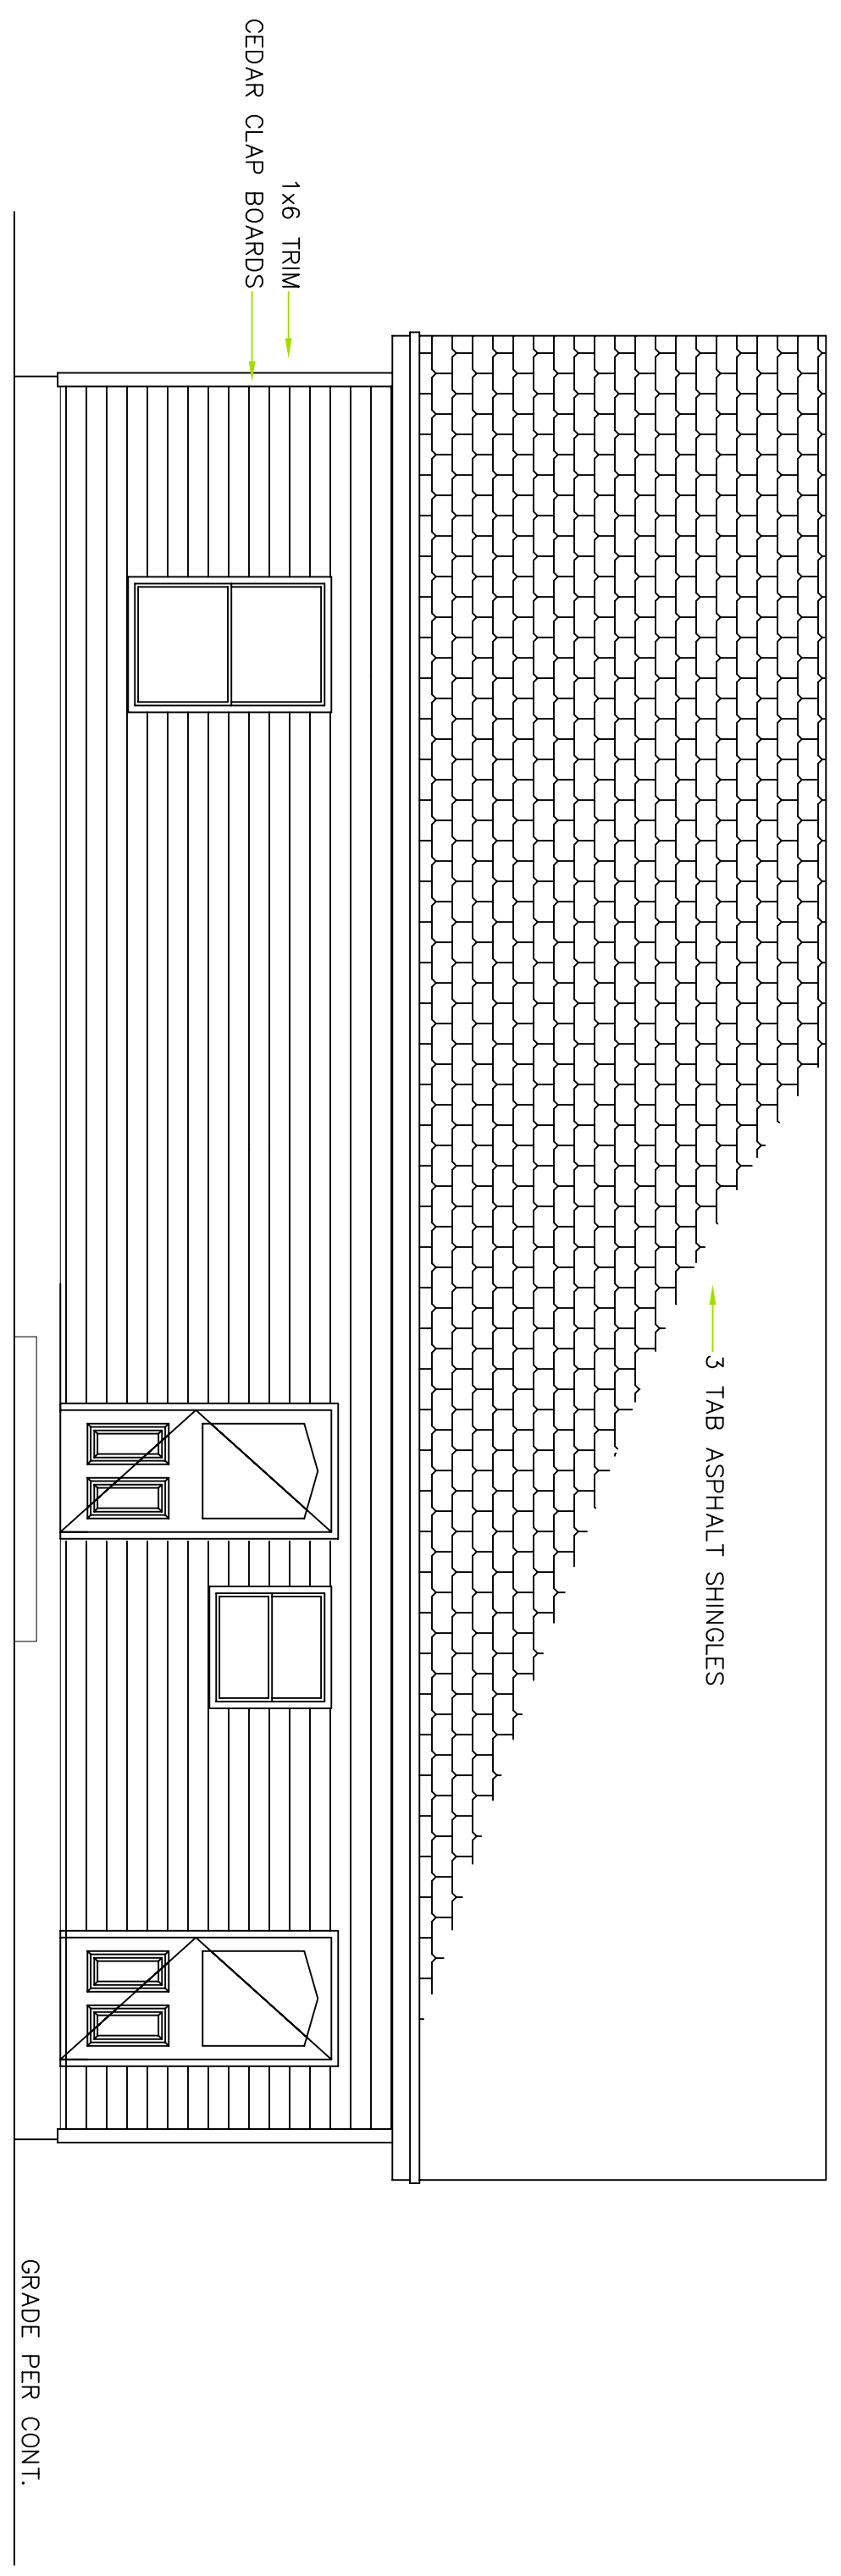

1
 1/4" = 1'-0"
 REAR ELEVATION

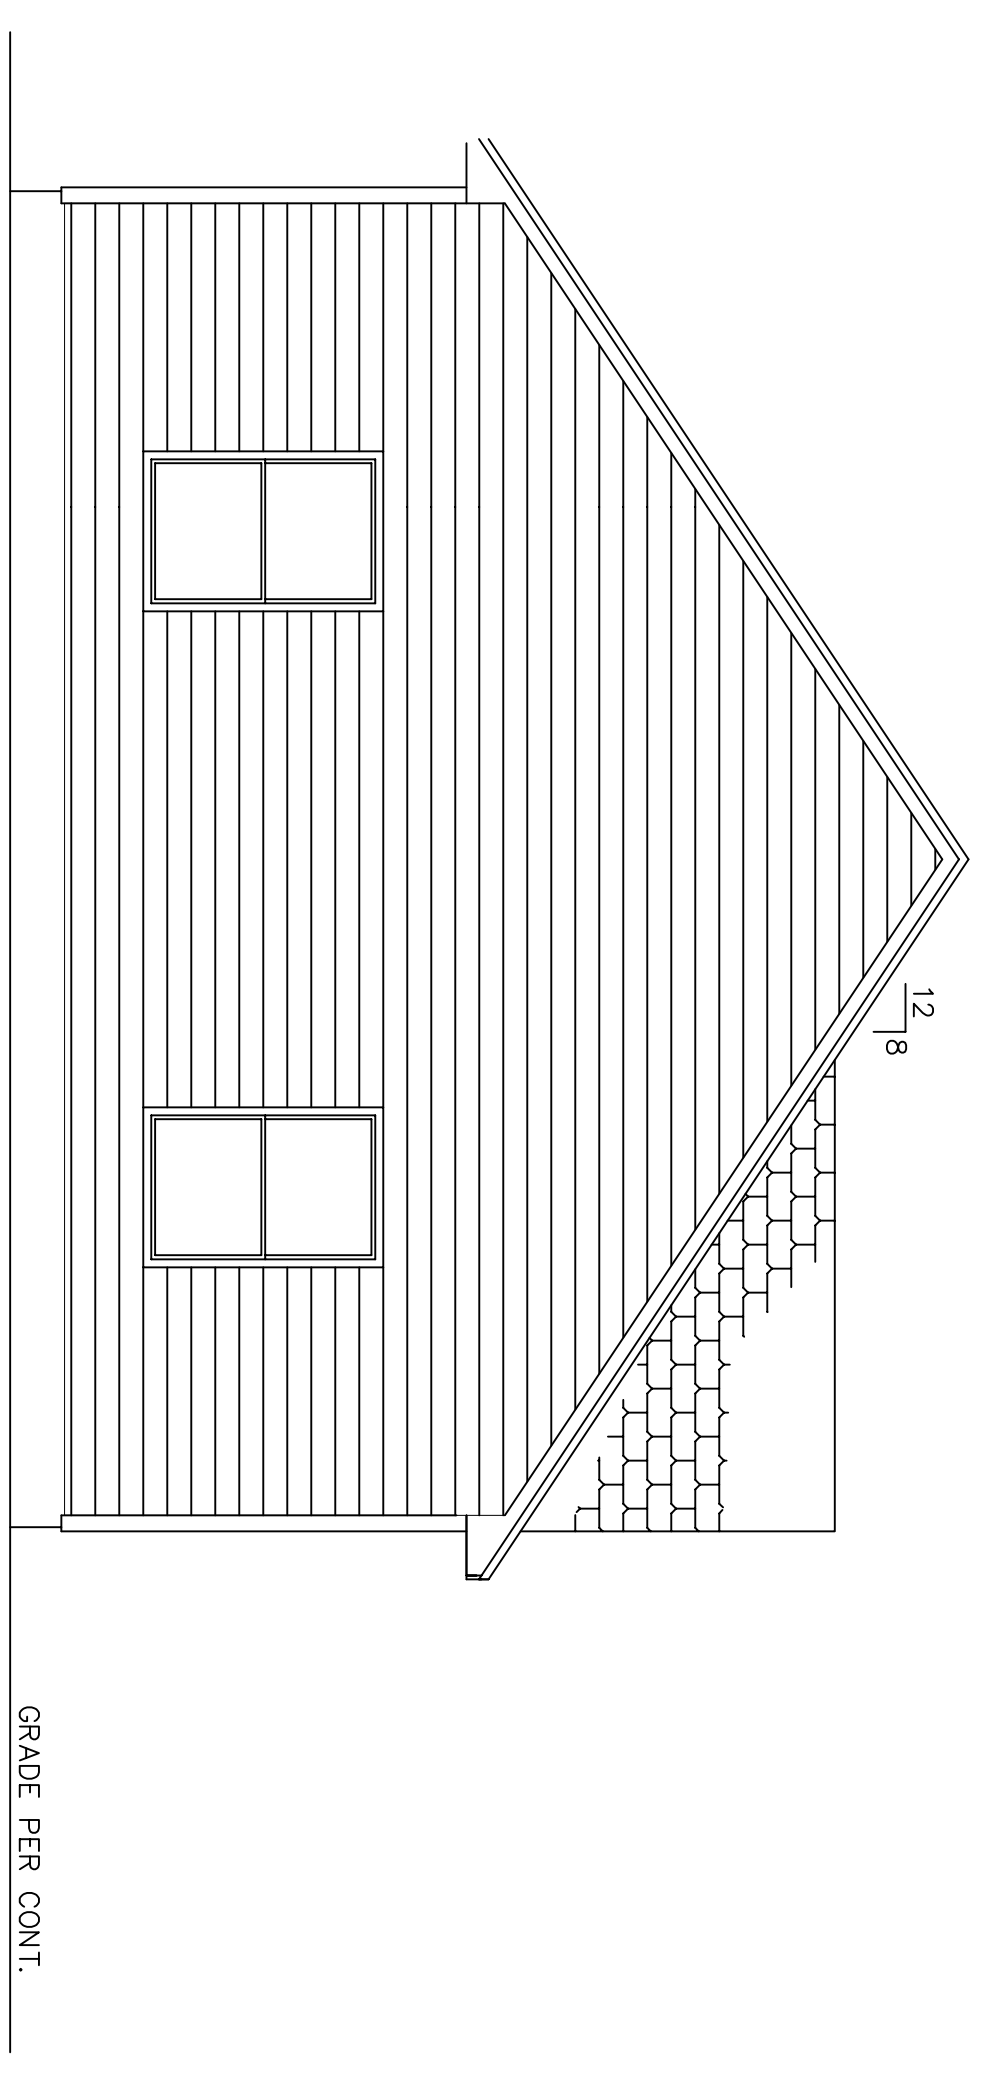

1
 1/4" = 1'-0"
 LEFT ELEVATION

NOTE:
 THIS DRAWING IS PROVIDED FOR INFORMATIONAL PURPOSES ONLY. IT IS NOT TO BE USED FOR CONSTRUCTION. THE CONTRACTOR ASSUMES ALL RESPONSIBILITY FOR LOCAL CODE COMPLIANCE. ALL DIMENSIONS ARE TO FACE UNLESS OTHERWISE NOTED. ALL CLIENTS BASED UPON INFORMATION PROVIDED BY THE CLIENT. FMC CADD AND LOCAL CODES NONE OF THE EMPLOYEES OF FMC CADD OFFERING SERVICES ARE REGISTERED ARCHITECTS, ENGINEERS OR LAND SURVEYORS. FMC CADD DOES NOT WARRANT THE ACCURACY OF ANY INFORMATION PROVIDED BY CLIENT AND/OR CONTRACTOR BEFORE ACTUAL CONSTRUCTION. FMC CADD PROVIDING SERVICES, INC. WILL BE HELD HARMLESS FROM ALL CLAIMS, DAMAGES, LOSSES AND EXPENSES, INCLUDING ATTORNEY'S FEES AND/OR REVISIONS MADE TO PLANS BY CLIENT AND/OR CONTRACTOR.