






FRONT ELEVATION
SCALE: 1/4" = 1'-0"

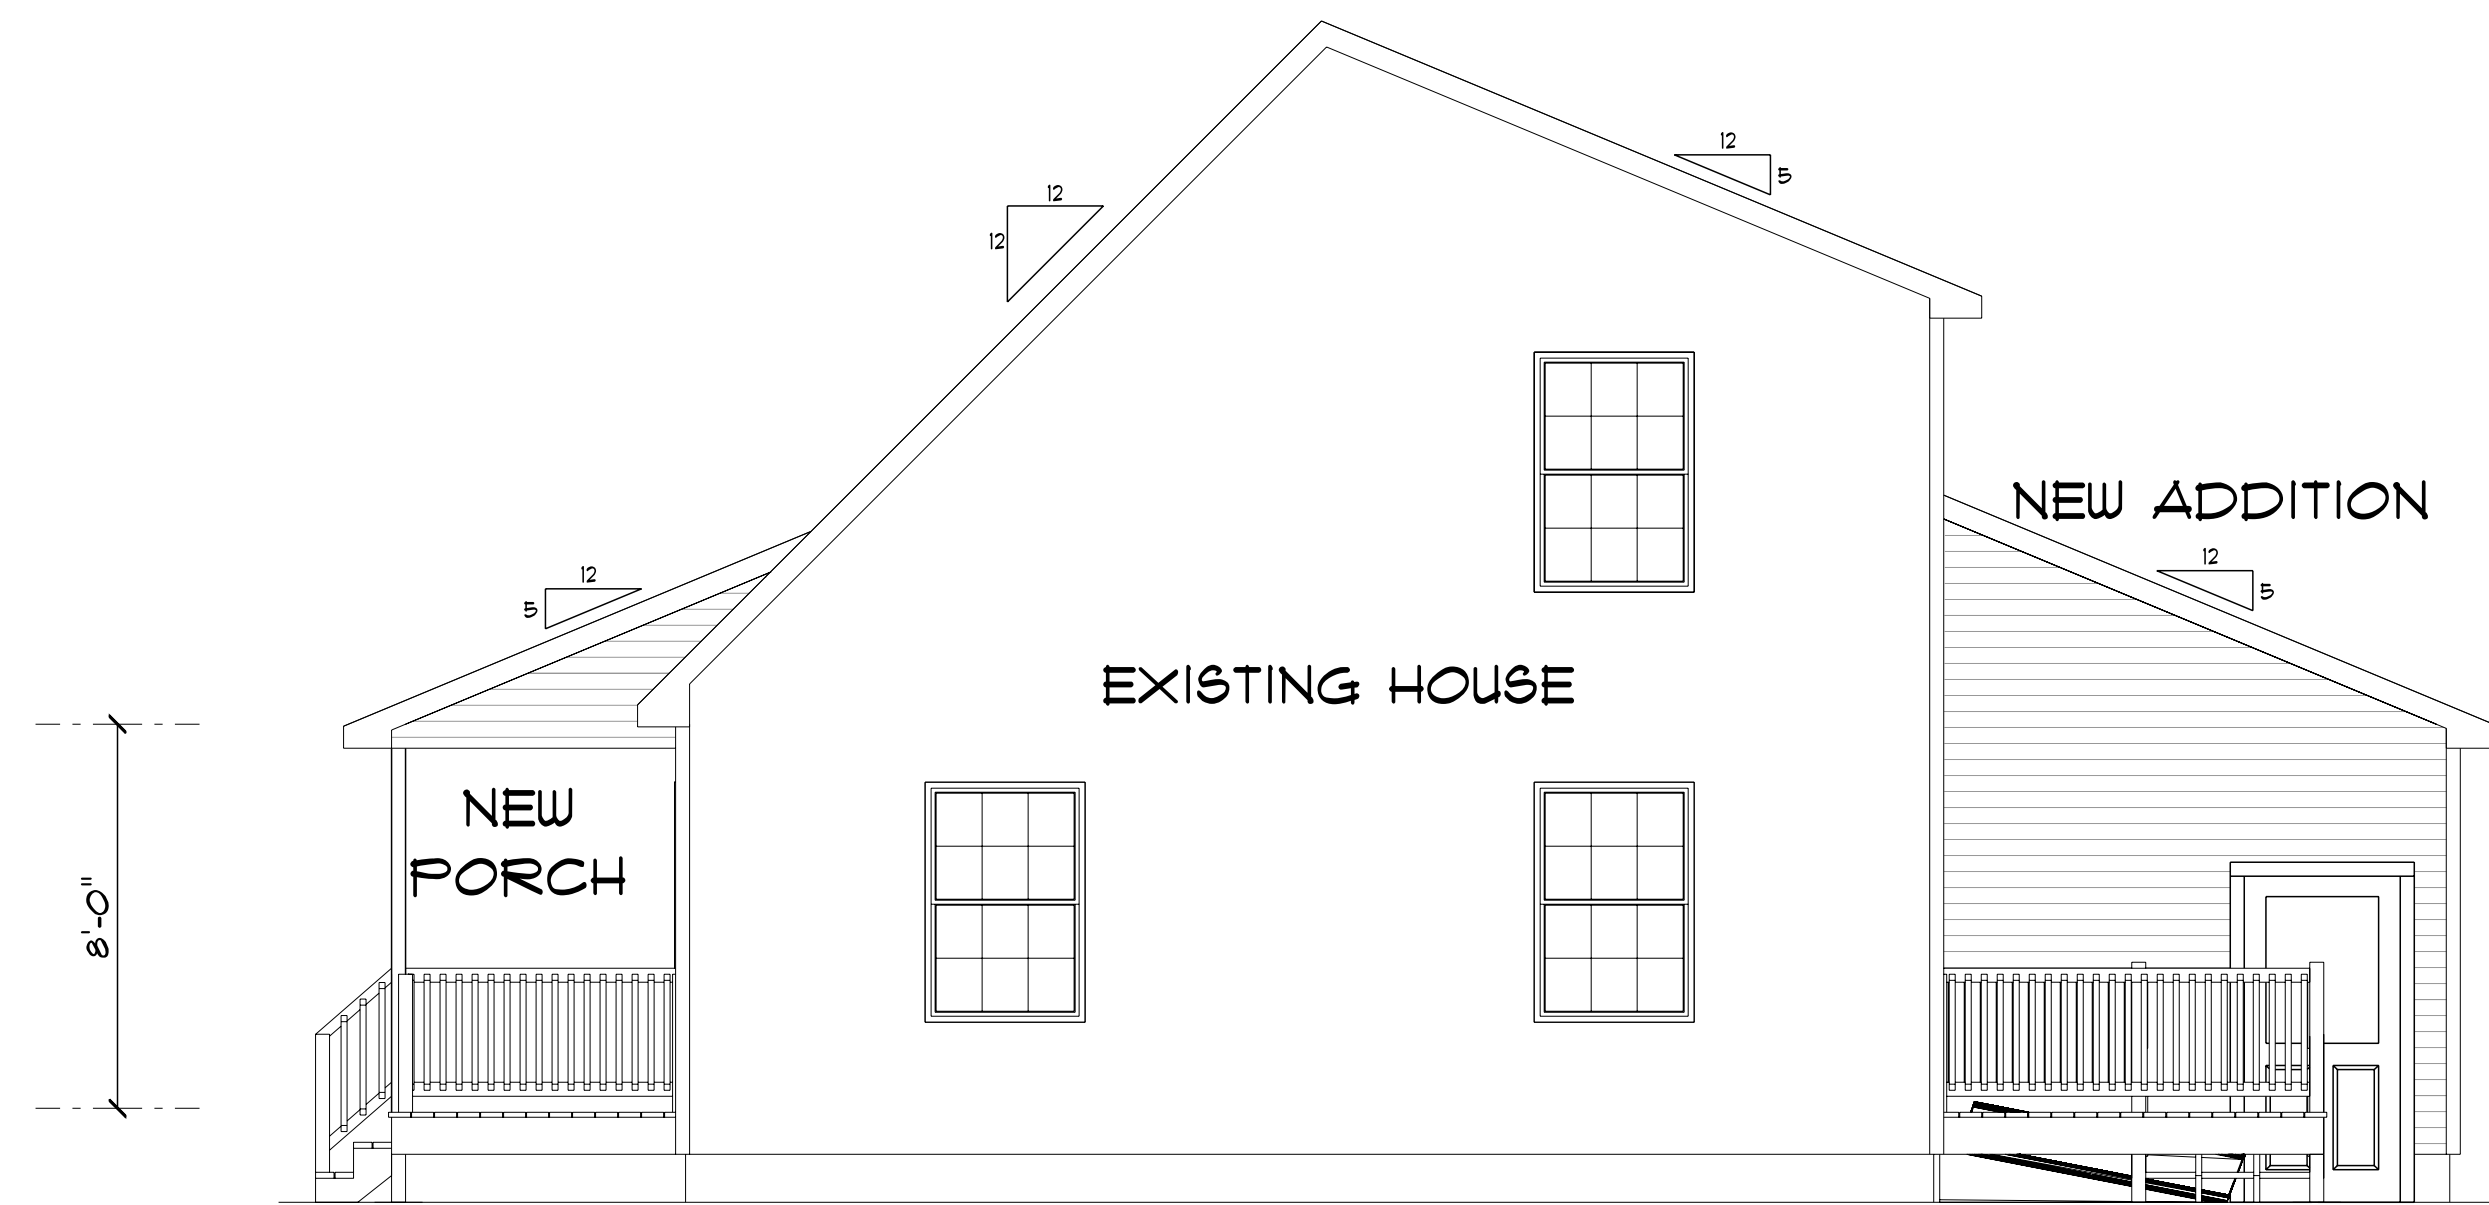

RIGHT ELEVATION
SCALE: 1/4" = 1'-0"

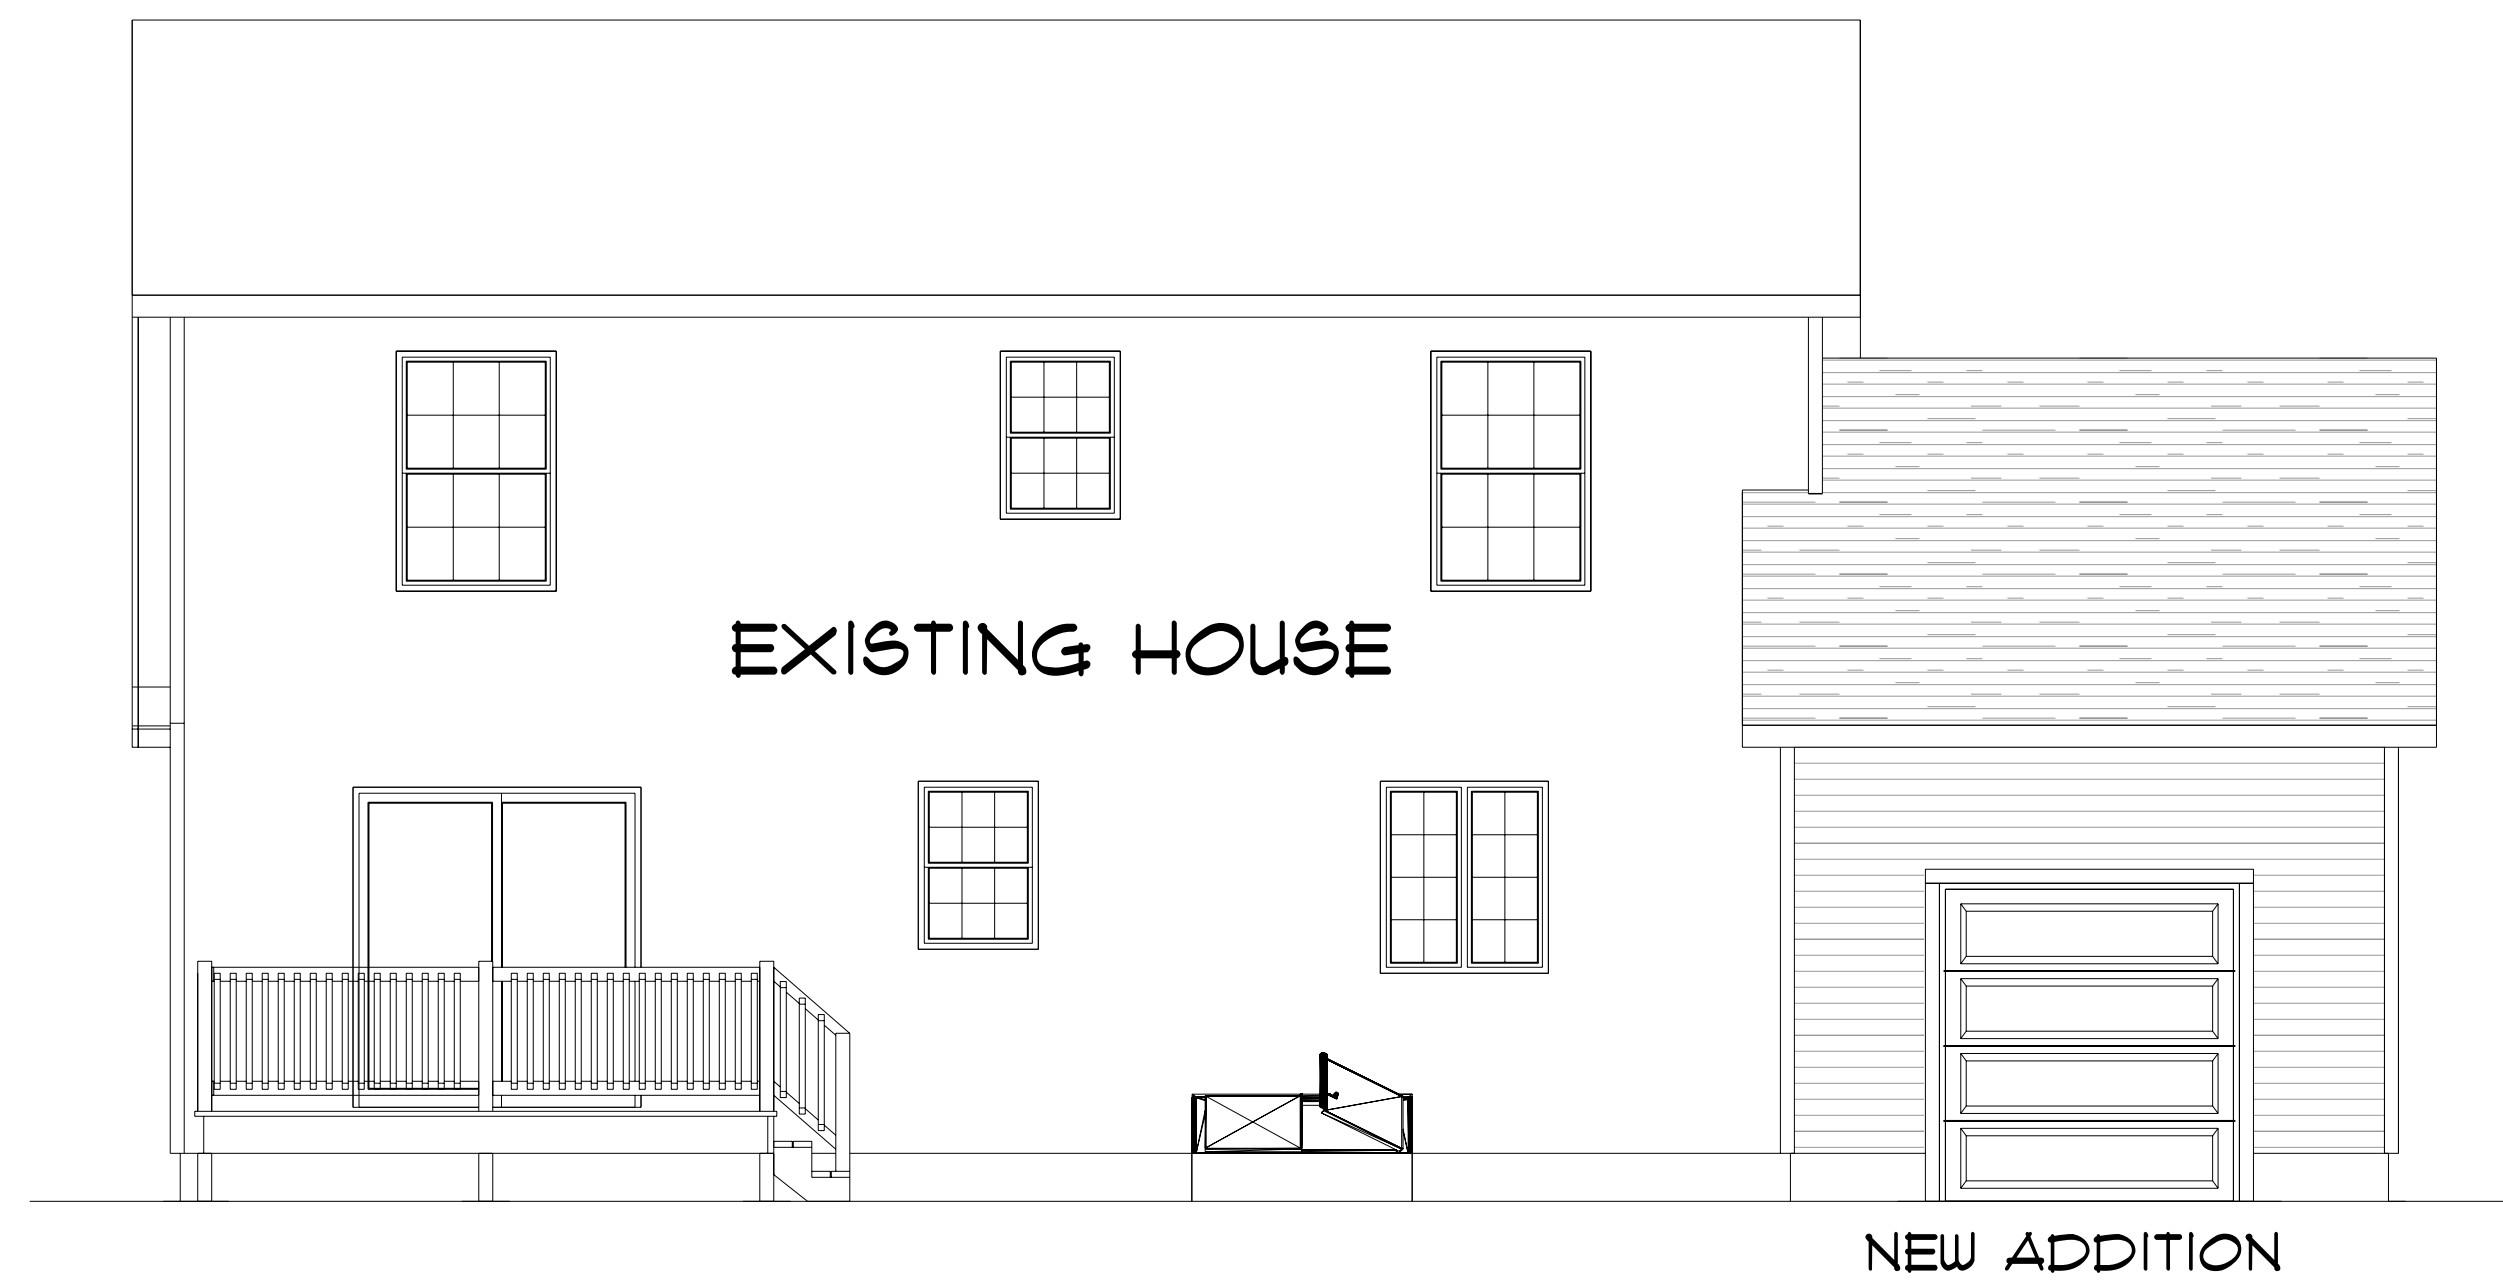

REAR ELEVATION
SCALE: 1/4" = 1'-0"

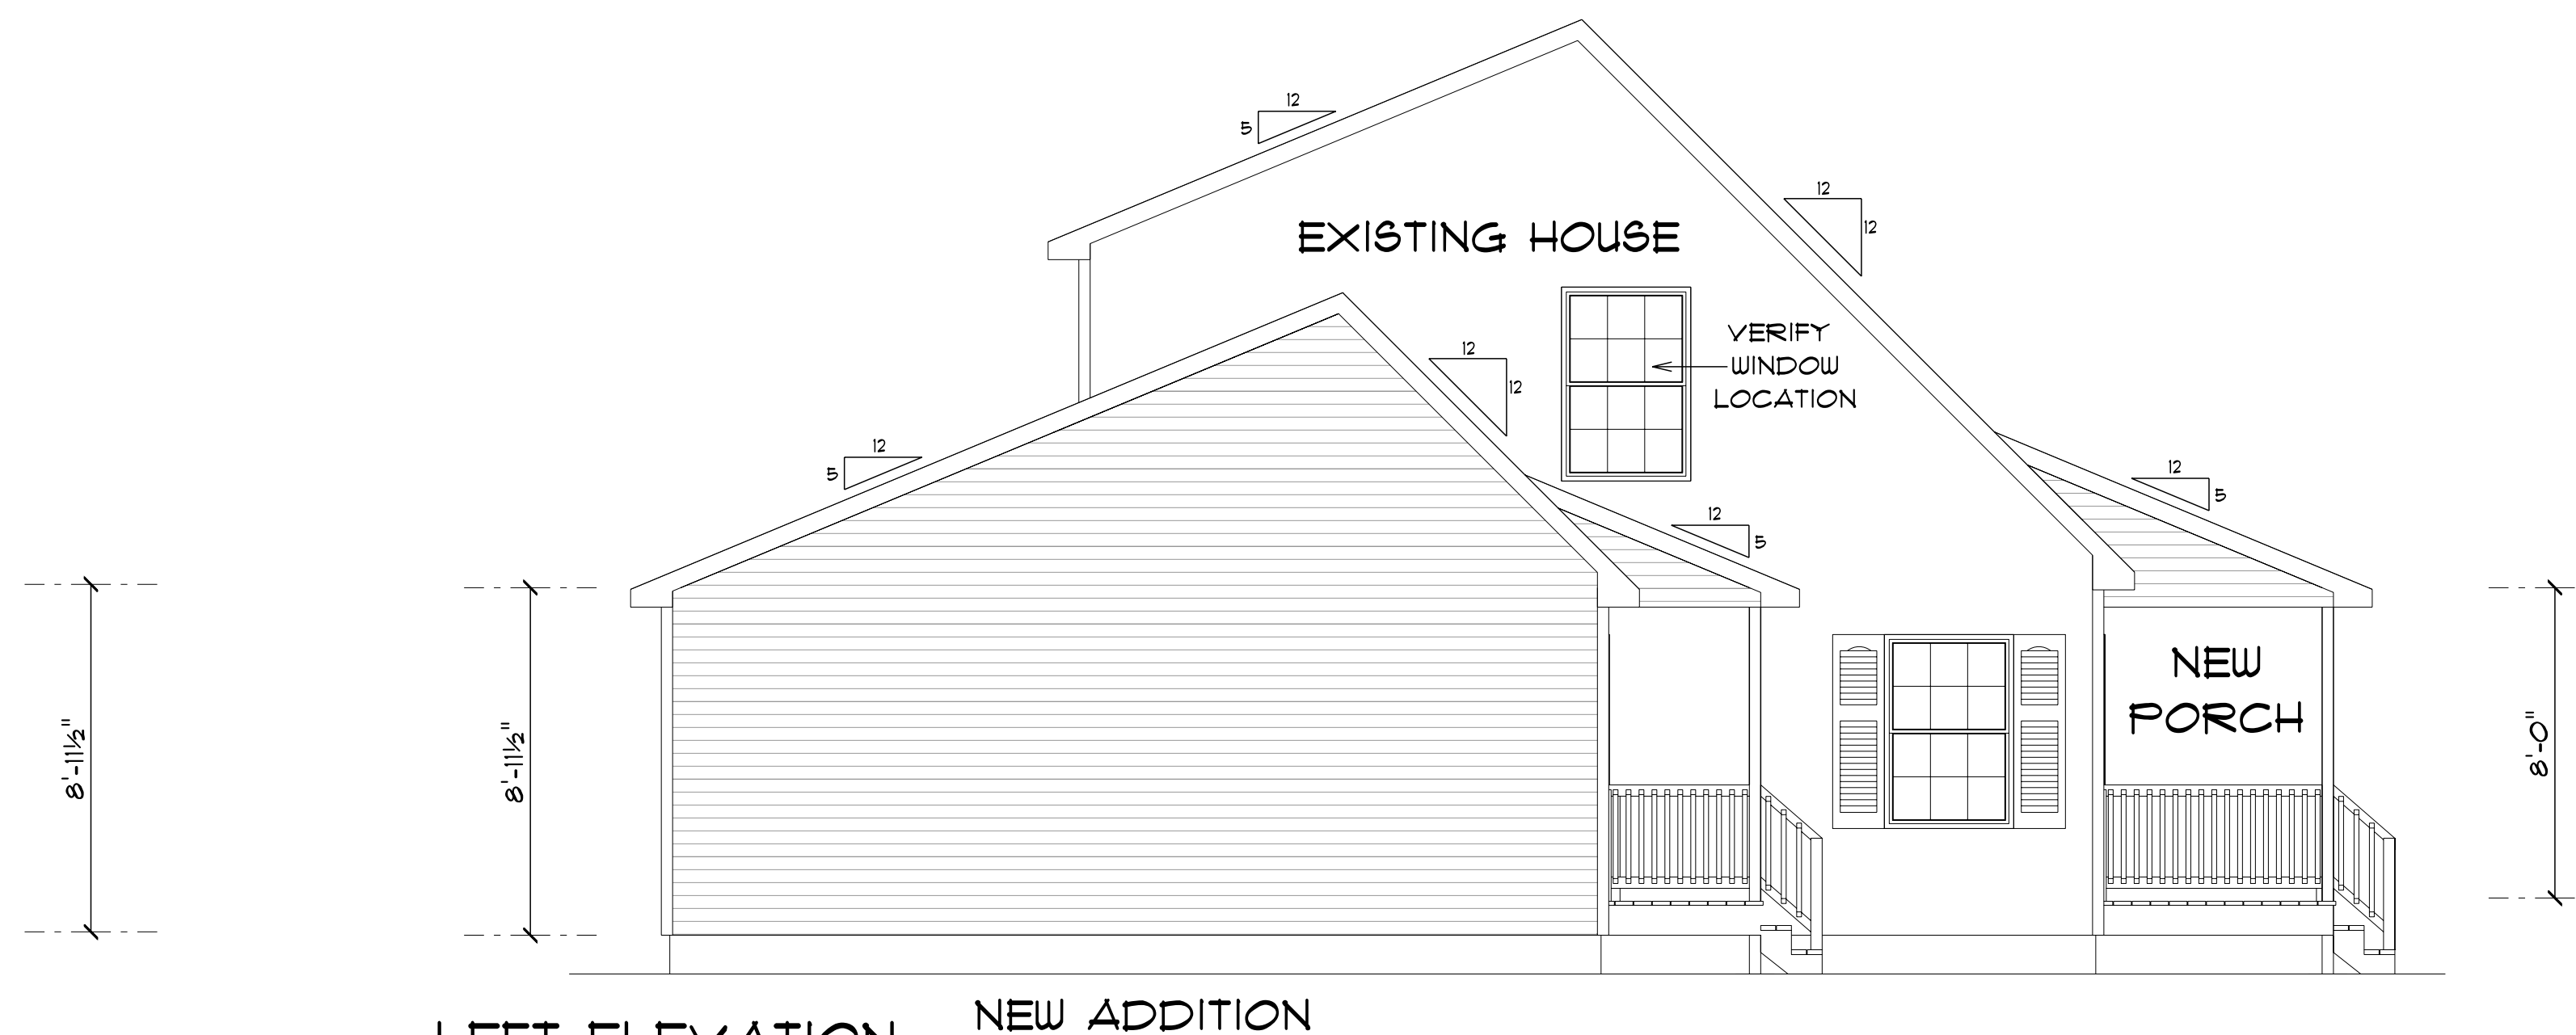

LEFT ELEVATION
SCALE: 1/4" = 1'-0"

DRAWINGS ARE PROVIDED BY HAMMOND LUMBER COMPANY AS A SERVICE TO OUR CUSTOMERS. THESE DRAWINGS ARE NOT TO BE USED FOR CONSTRUCTION AND ILLUSTRATIVE PURPOSES ONLY. THE INFORMATION PRESENTED IN THESE DRAWINGS IS NOT PREPARED OR REVIEWED BY A REGISTERED ARCHITECT OR ENGINEER. HAMMOND LUMBER COMPANY SUGGESTS THAT ITS CUSTOMERS SEEK THE SERVICES OF A REGISTERED ARCHITECT TO OBTAIN TECHNICAL ADVICE AND THAT CUSTOMERS OBTAIN THEIR OWN PROFESSIONAL ENGINEERING AND ARCHITECTURAL CONSULTATION. HAMMOND LUMBER COMPANY DISCLAIMS ANY RESPONSIBILITY IF THEY ARE SO USED.

DATE	16-2011	SCALE	AS NOTED	SHEET	4
DESCRIPTION	Wednesday, January 11, 2011	SCALE	AS NOTED	SHEET	4
PROJECT	FLY	SCALE	AS NOTED	SHEET	4
PROJECT	FOR	SCALE	AS NOTED	SHEET	4

DRAWING # AD10056

APPLEBEE ENTERPRISES PORTLAND
RUBY LANE RESIDENCE 12 x16 ADDITION

