

6




5

4

3

2

1

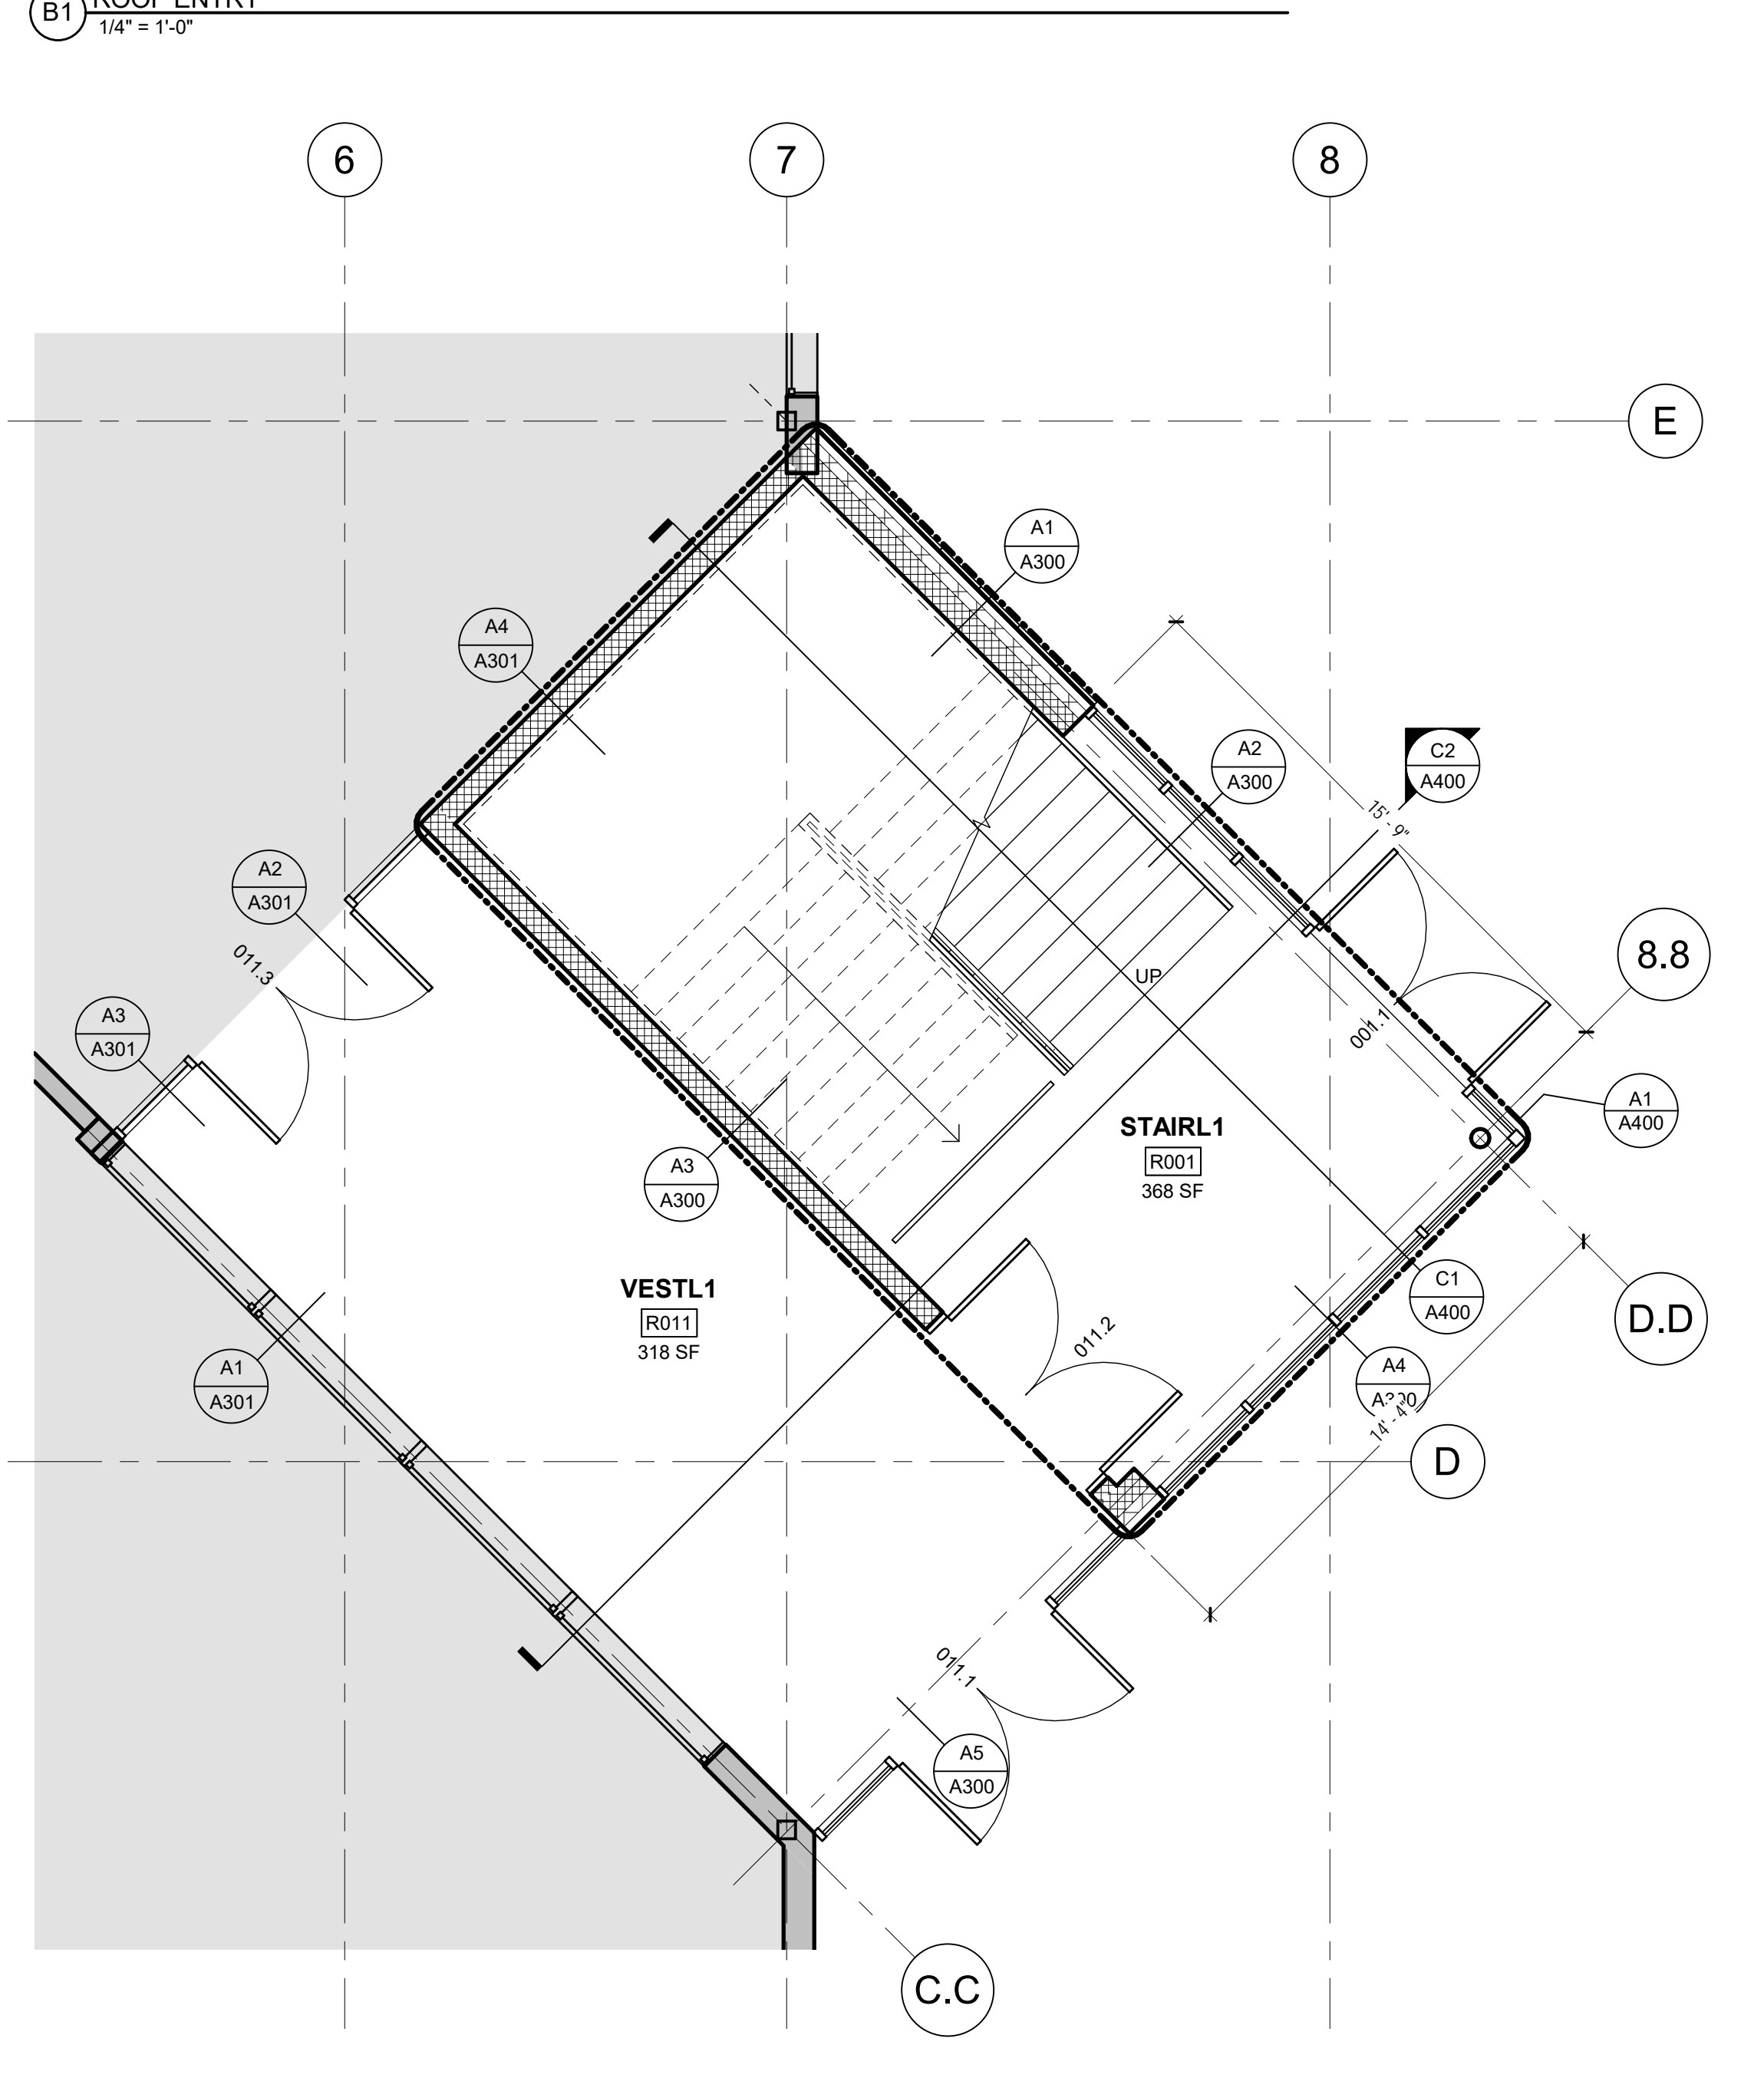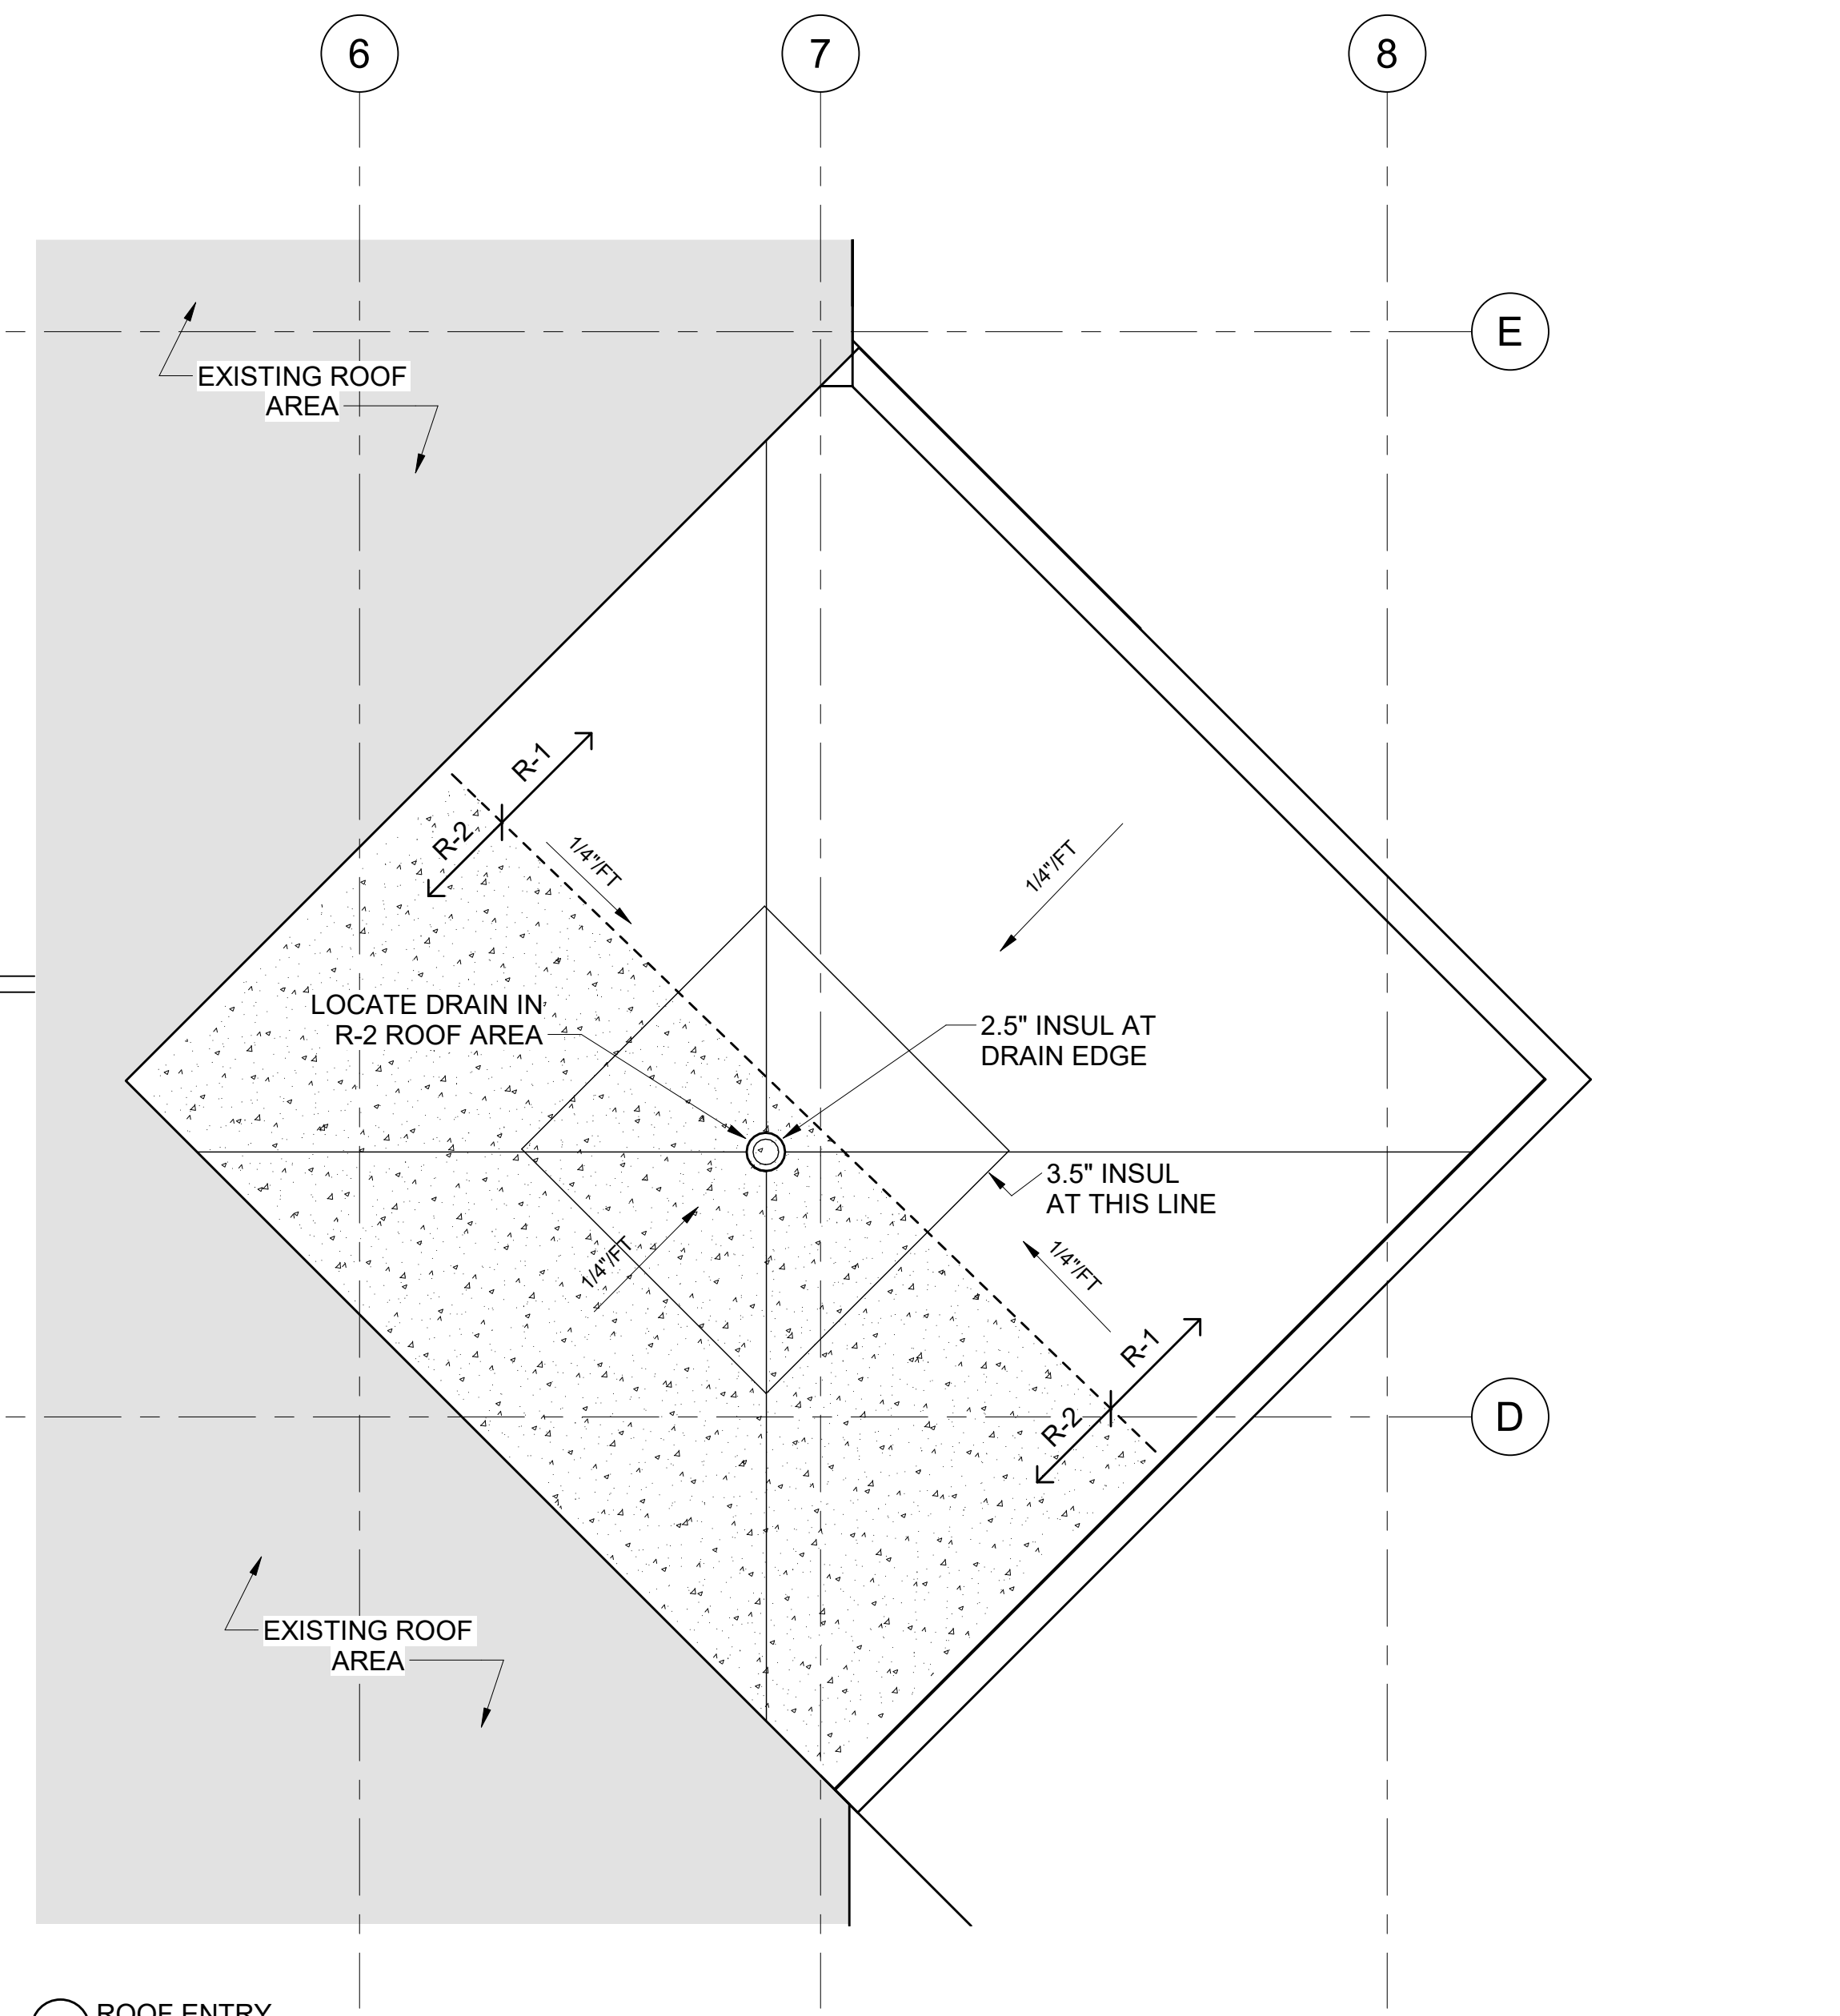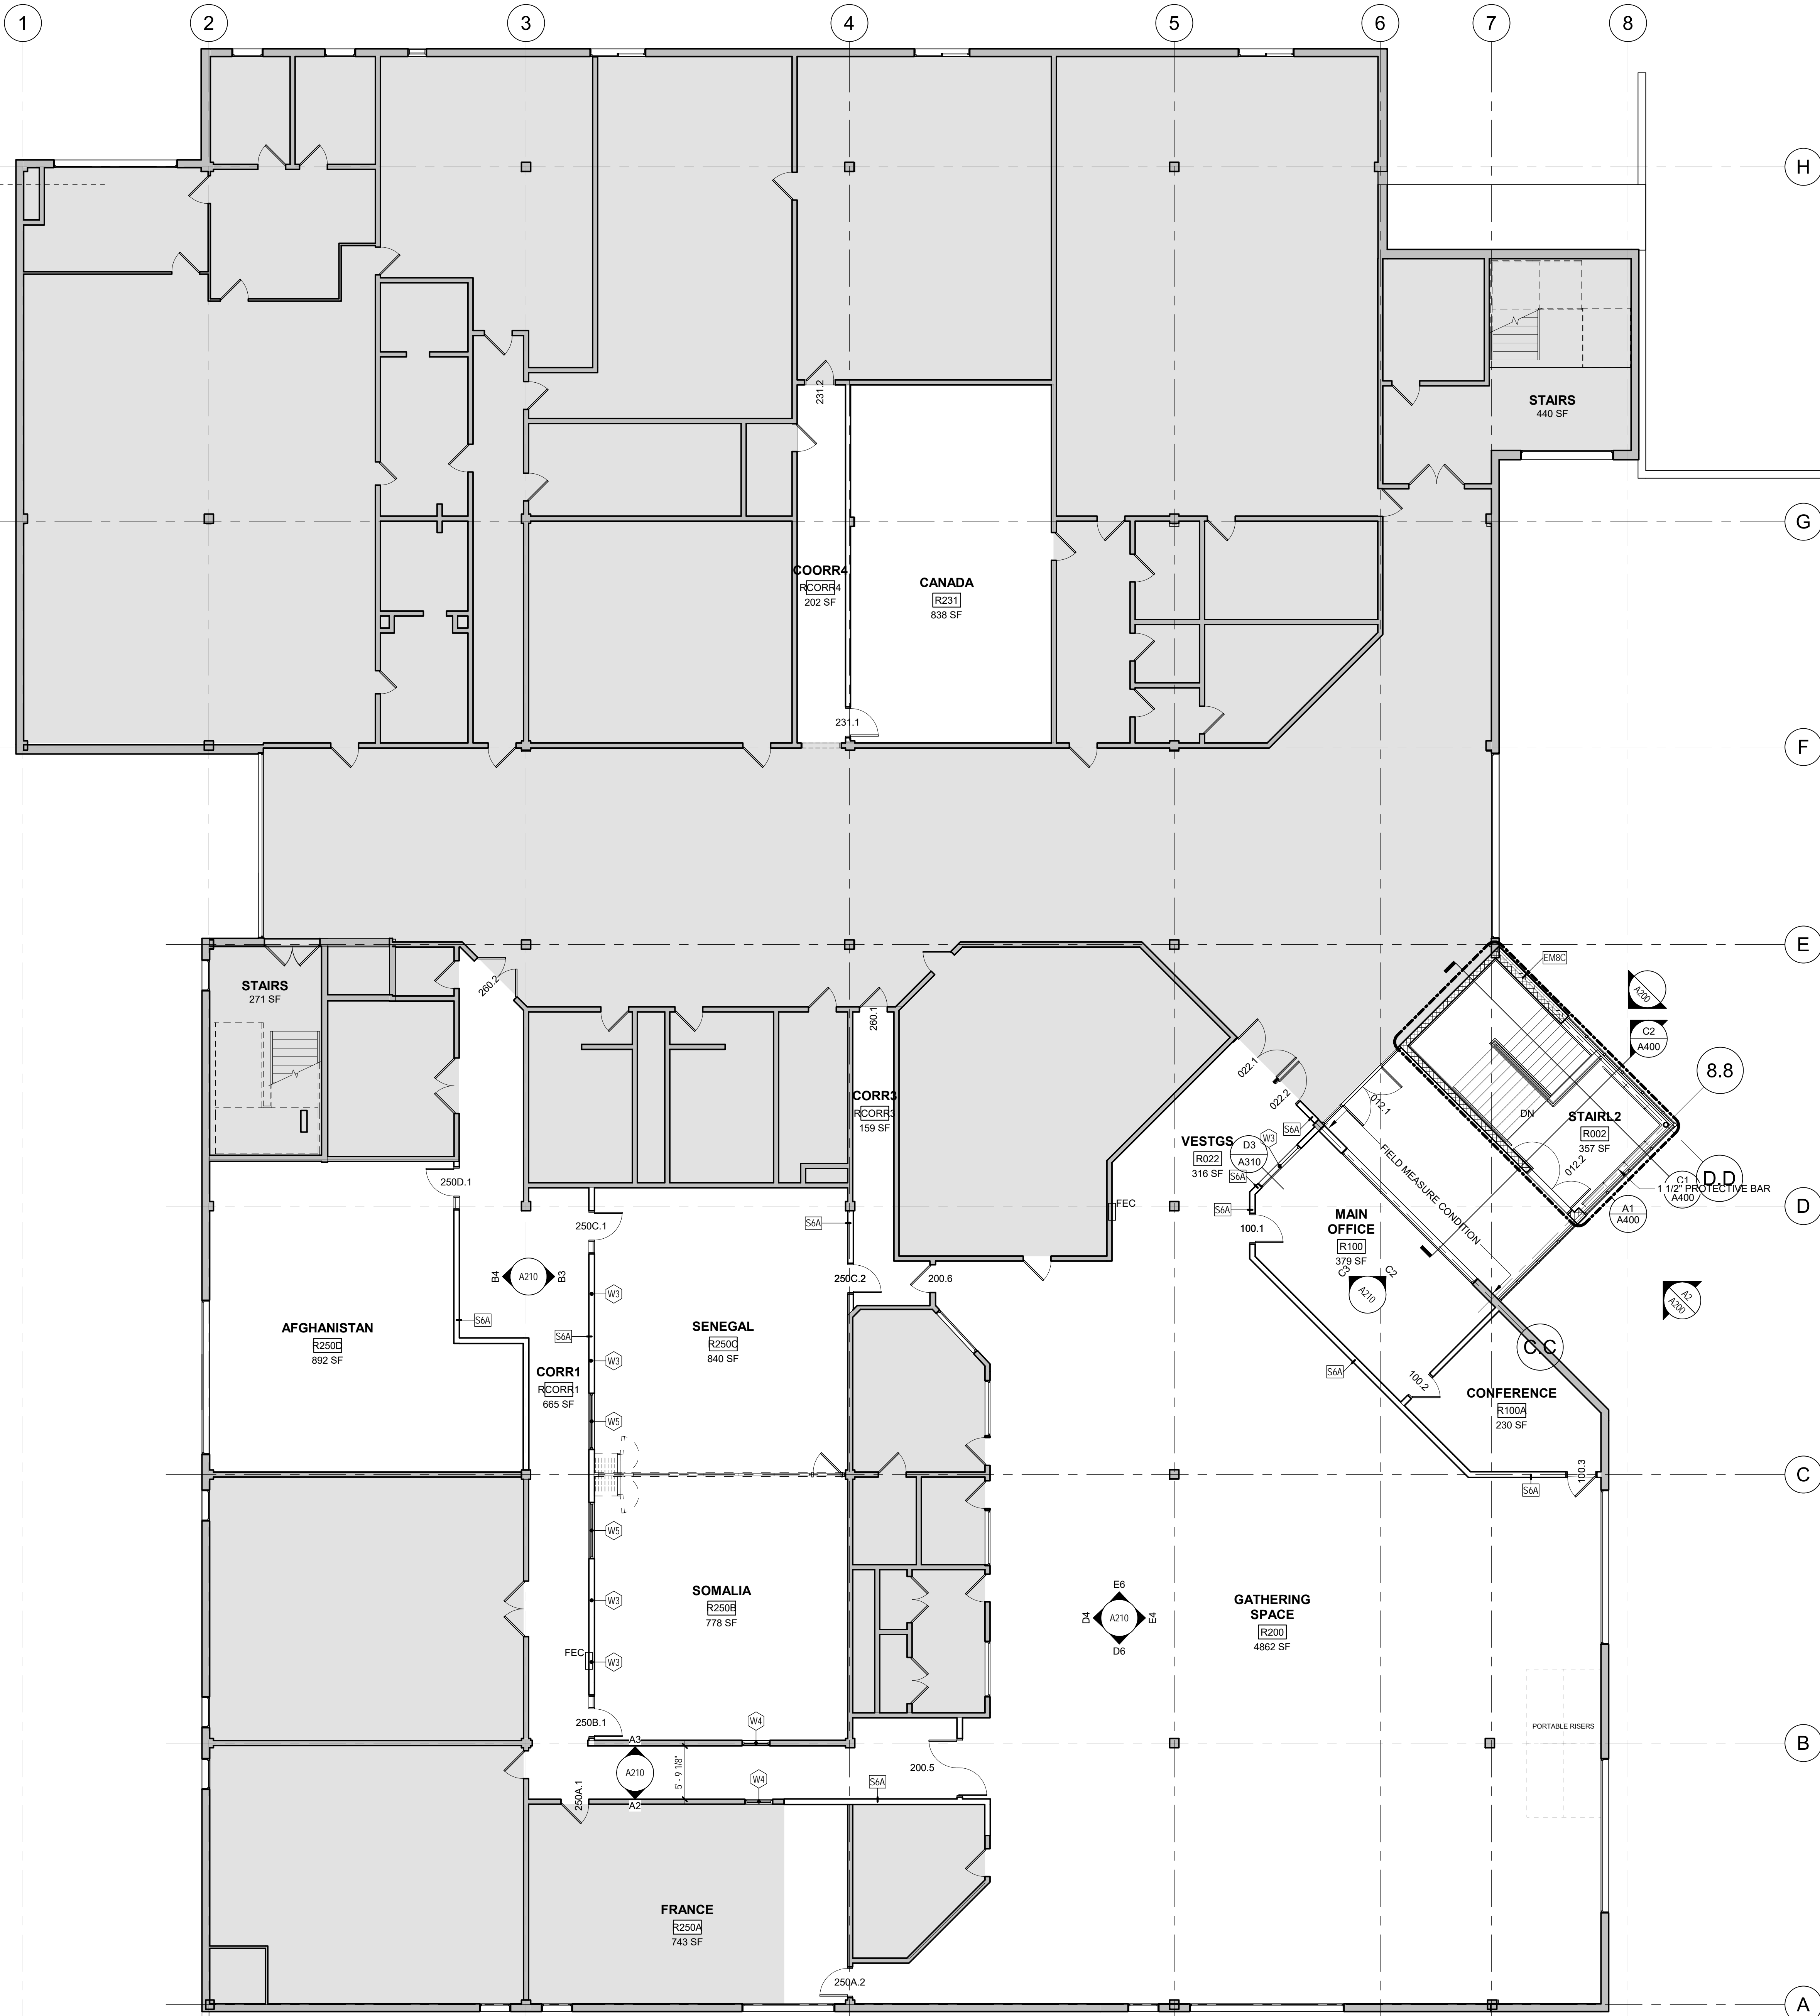


A2 LEVEL 2
1/8" = 1'-0"

1 LEVEL 1
1/4" = 1'-0"

COPYRIGHT
PDT Architects
Reuse or reproduction of the
contents of this document is not
permitted without written
permission of PDT Architects.

CASCO BAY HIGH SCHOOL- RENOVATIONS
196 Allen Avenue
Portland, ME

No.	Date	Description
B		Revision Schedule

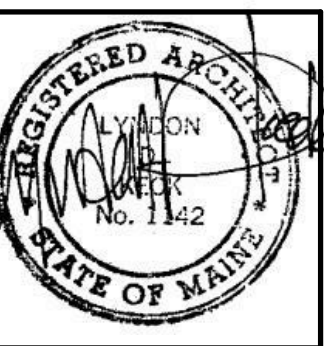

JOB NO.
17056

DRWN. CHK
Checker

SCALE:

ISSUE
02/19/2018

TITLE
Floor Plans

SHEET
A100