


SECOND FLOOR PLAN  
EXISTING CONDITIONS

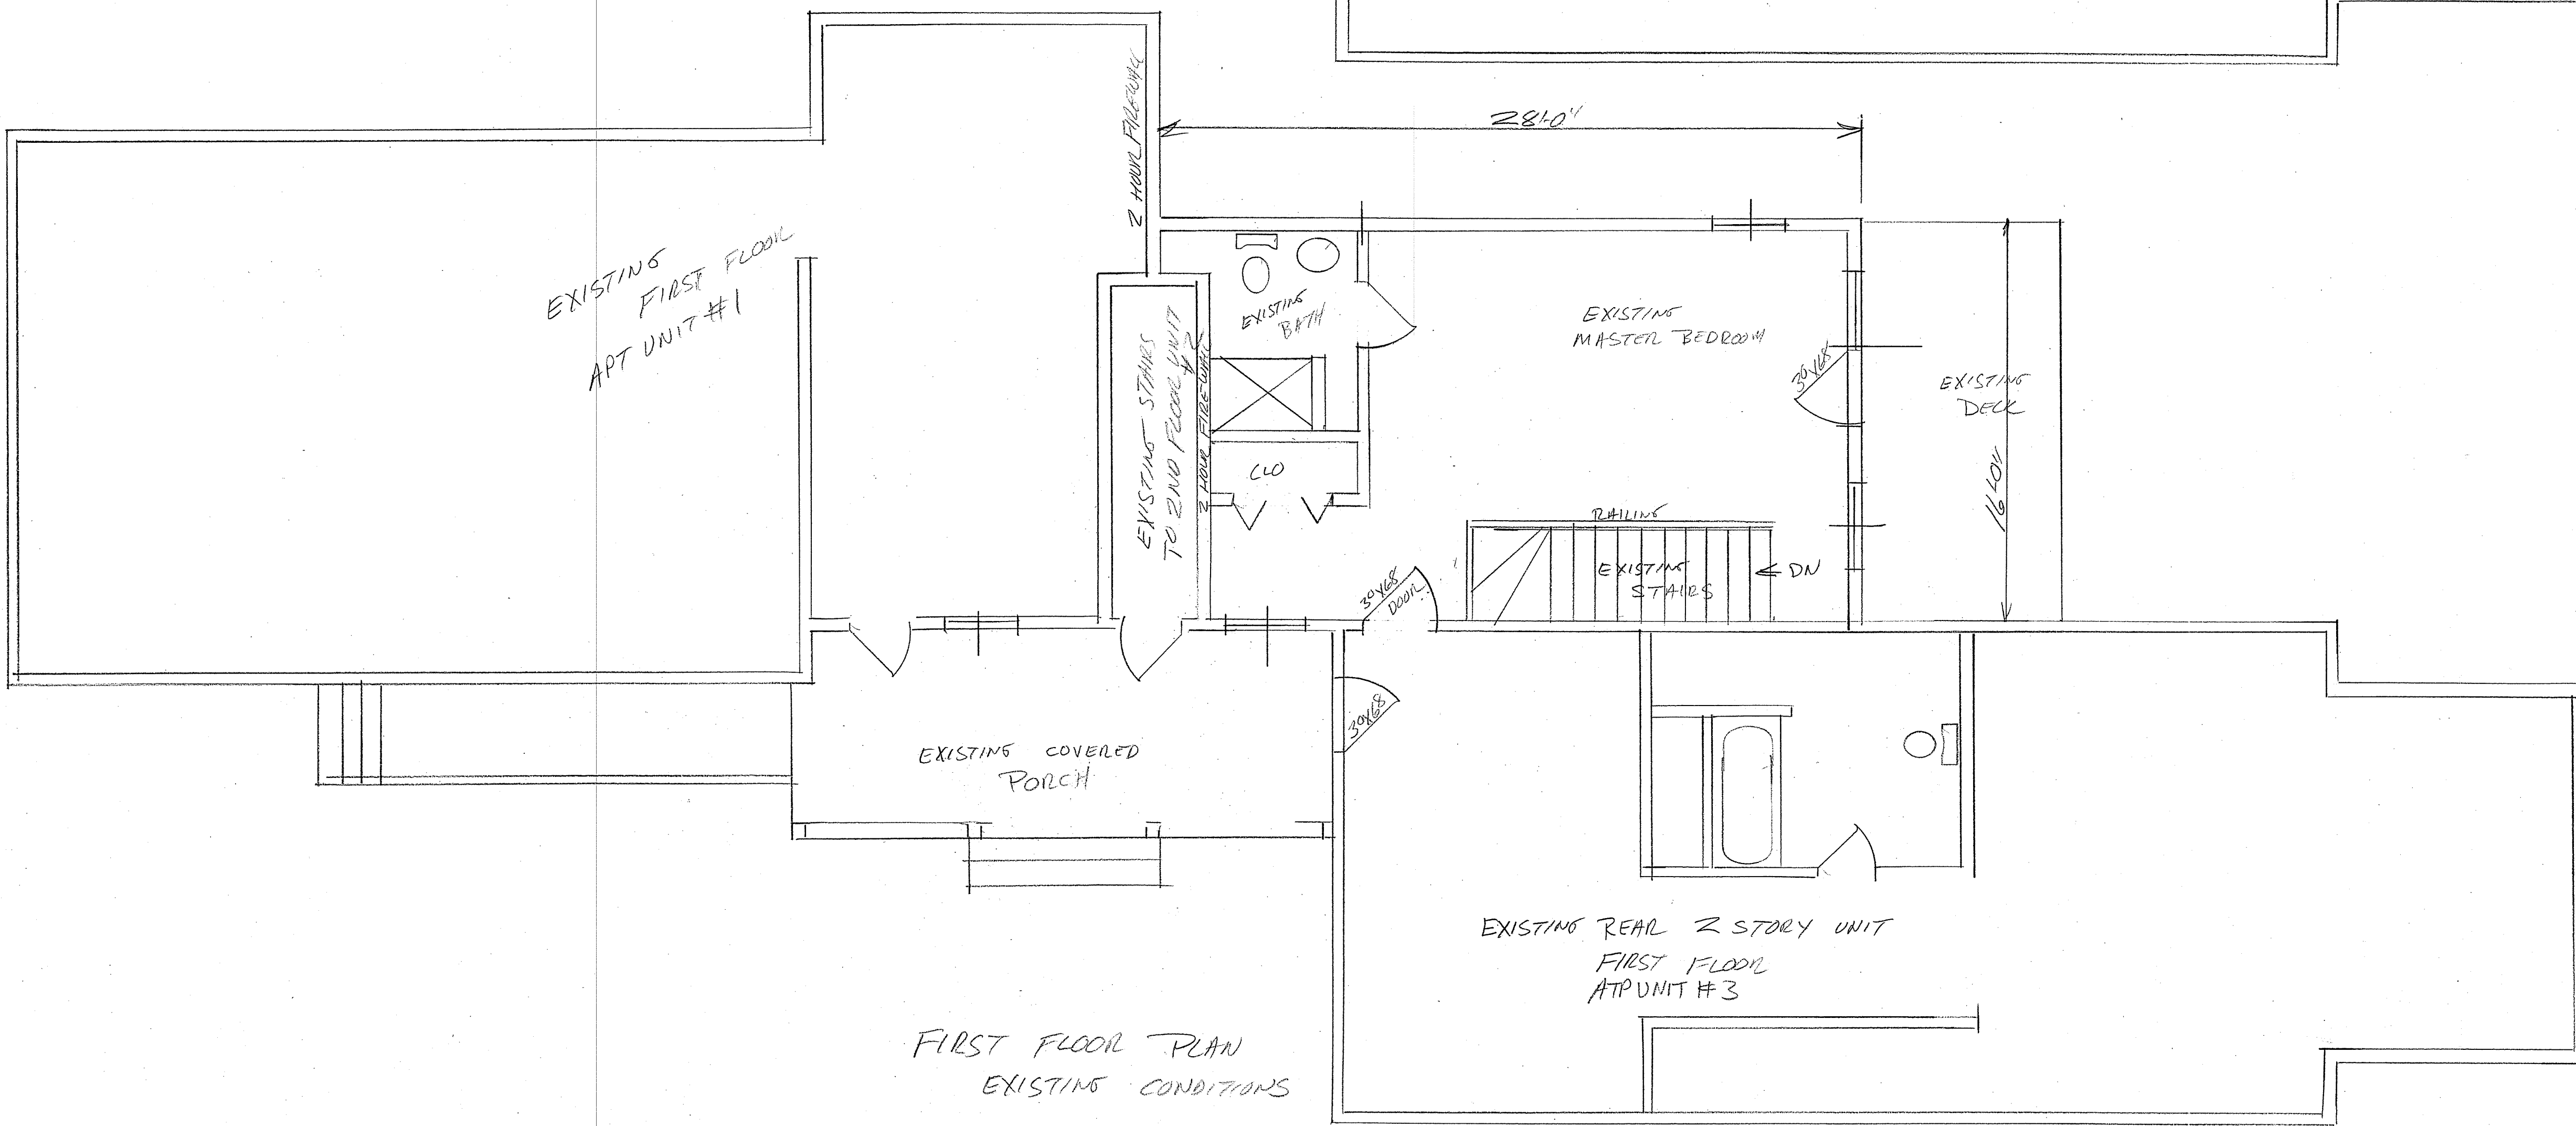

FIRST FLOOR PLAN  
EXISTING CONDITIONS

<i>A1</i> EXISTING FLOOR PLAN		
SCALE: 1/4" = 1'-0"	APPROVED BY:	DRAWN BY: <i>WLN</i>
DATE: 6-25-2013		REVISED:
205 ALLEN AVE.		
SHEET 1 OF 3		DRAWING NUMBER 2013-06