
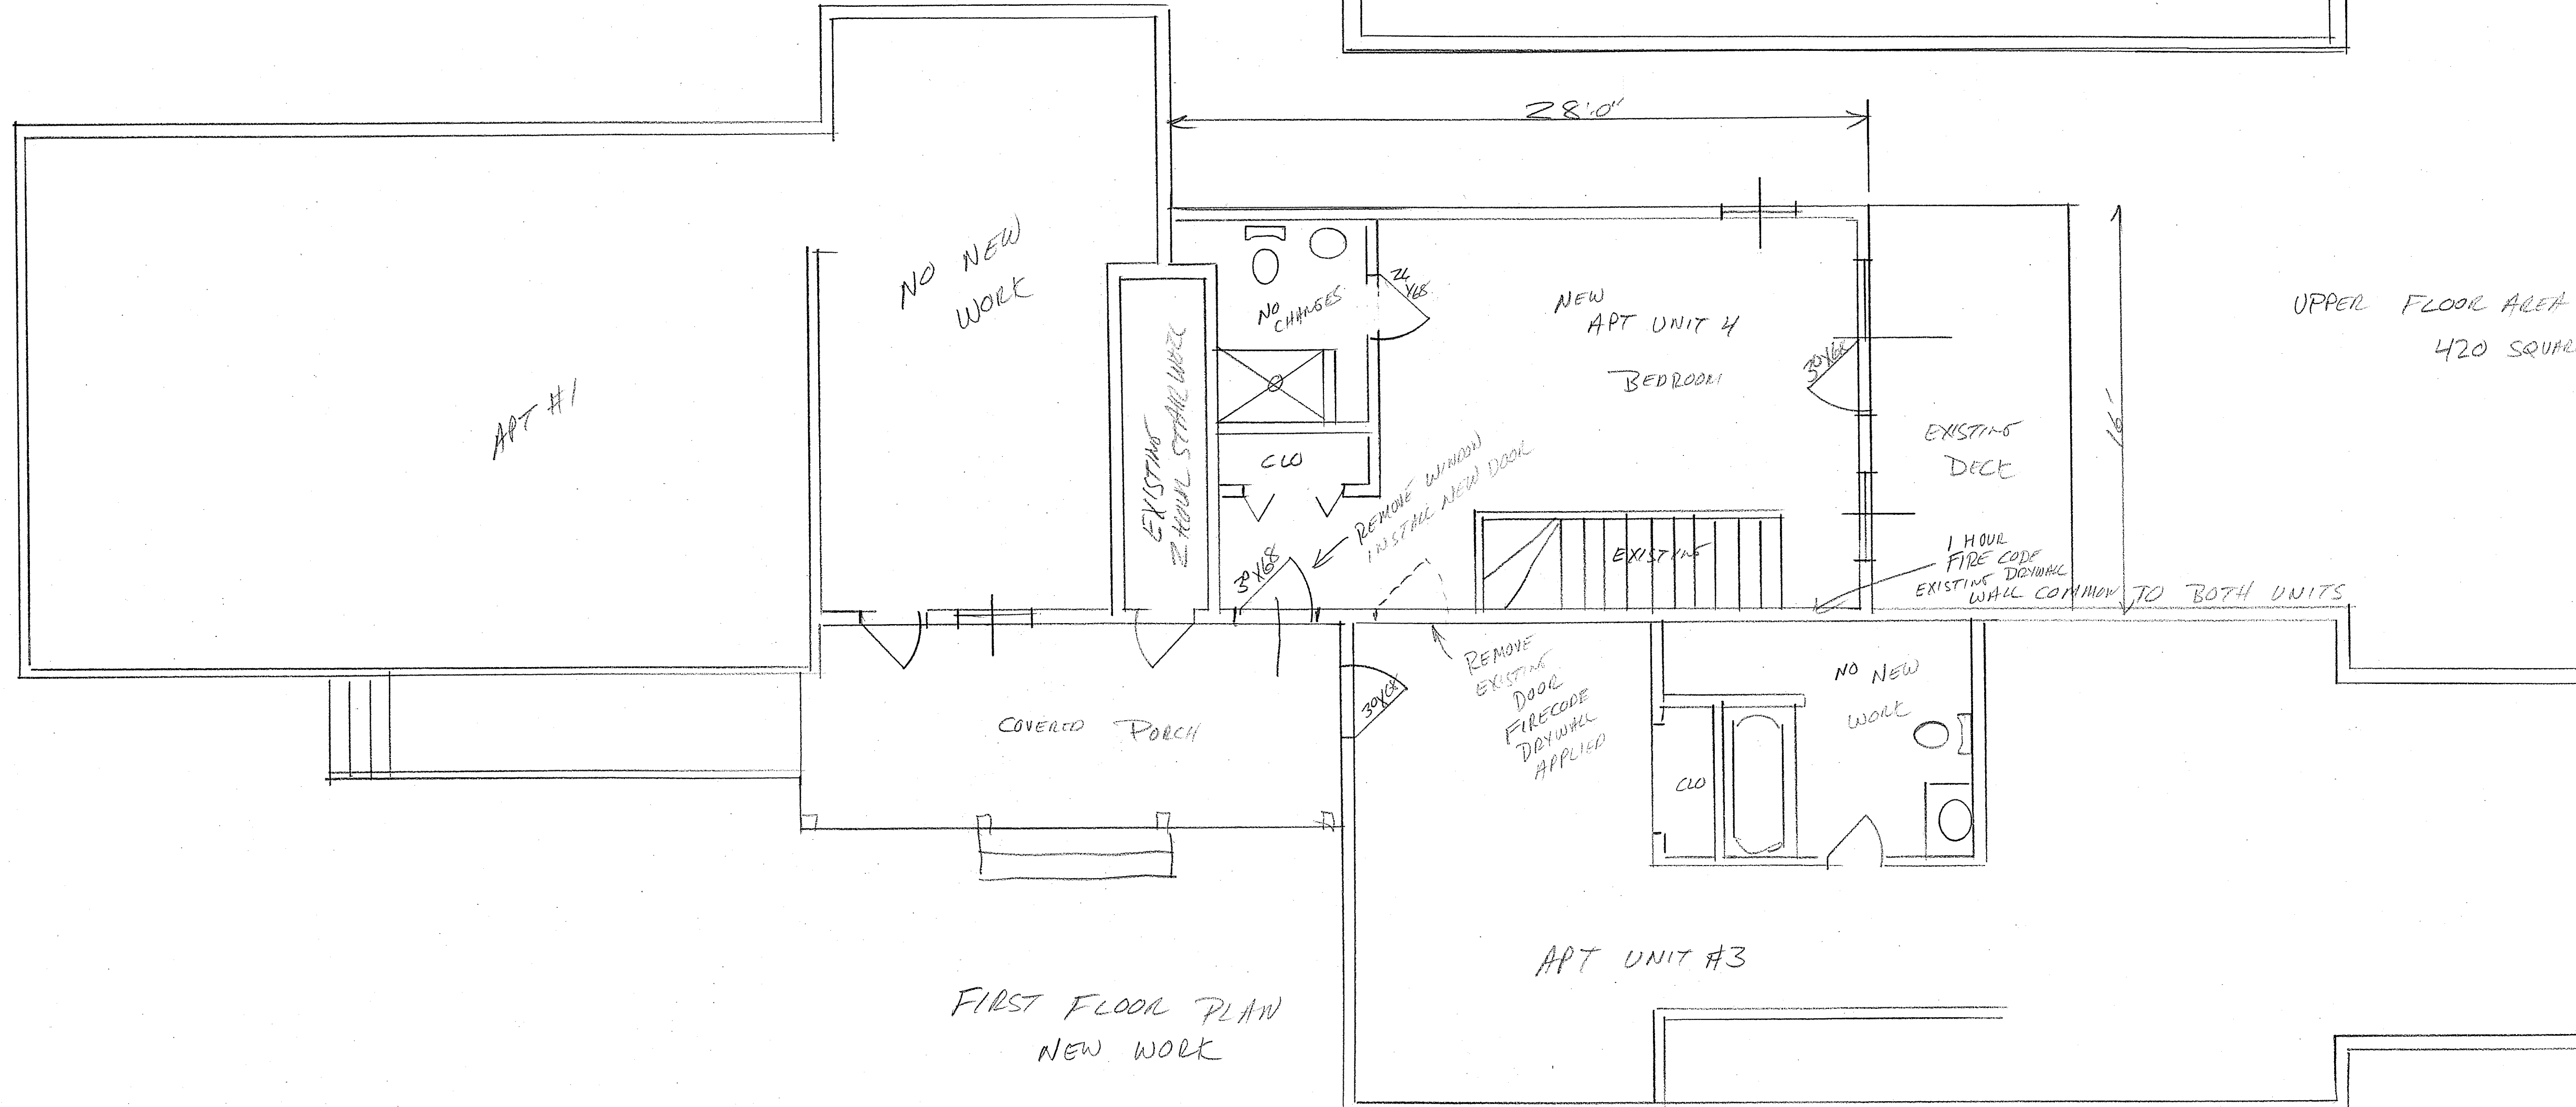


LOWER FLOOR AREA
380 sq ft.

BASEMENT FLOOR PLAN
NEW WORK

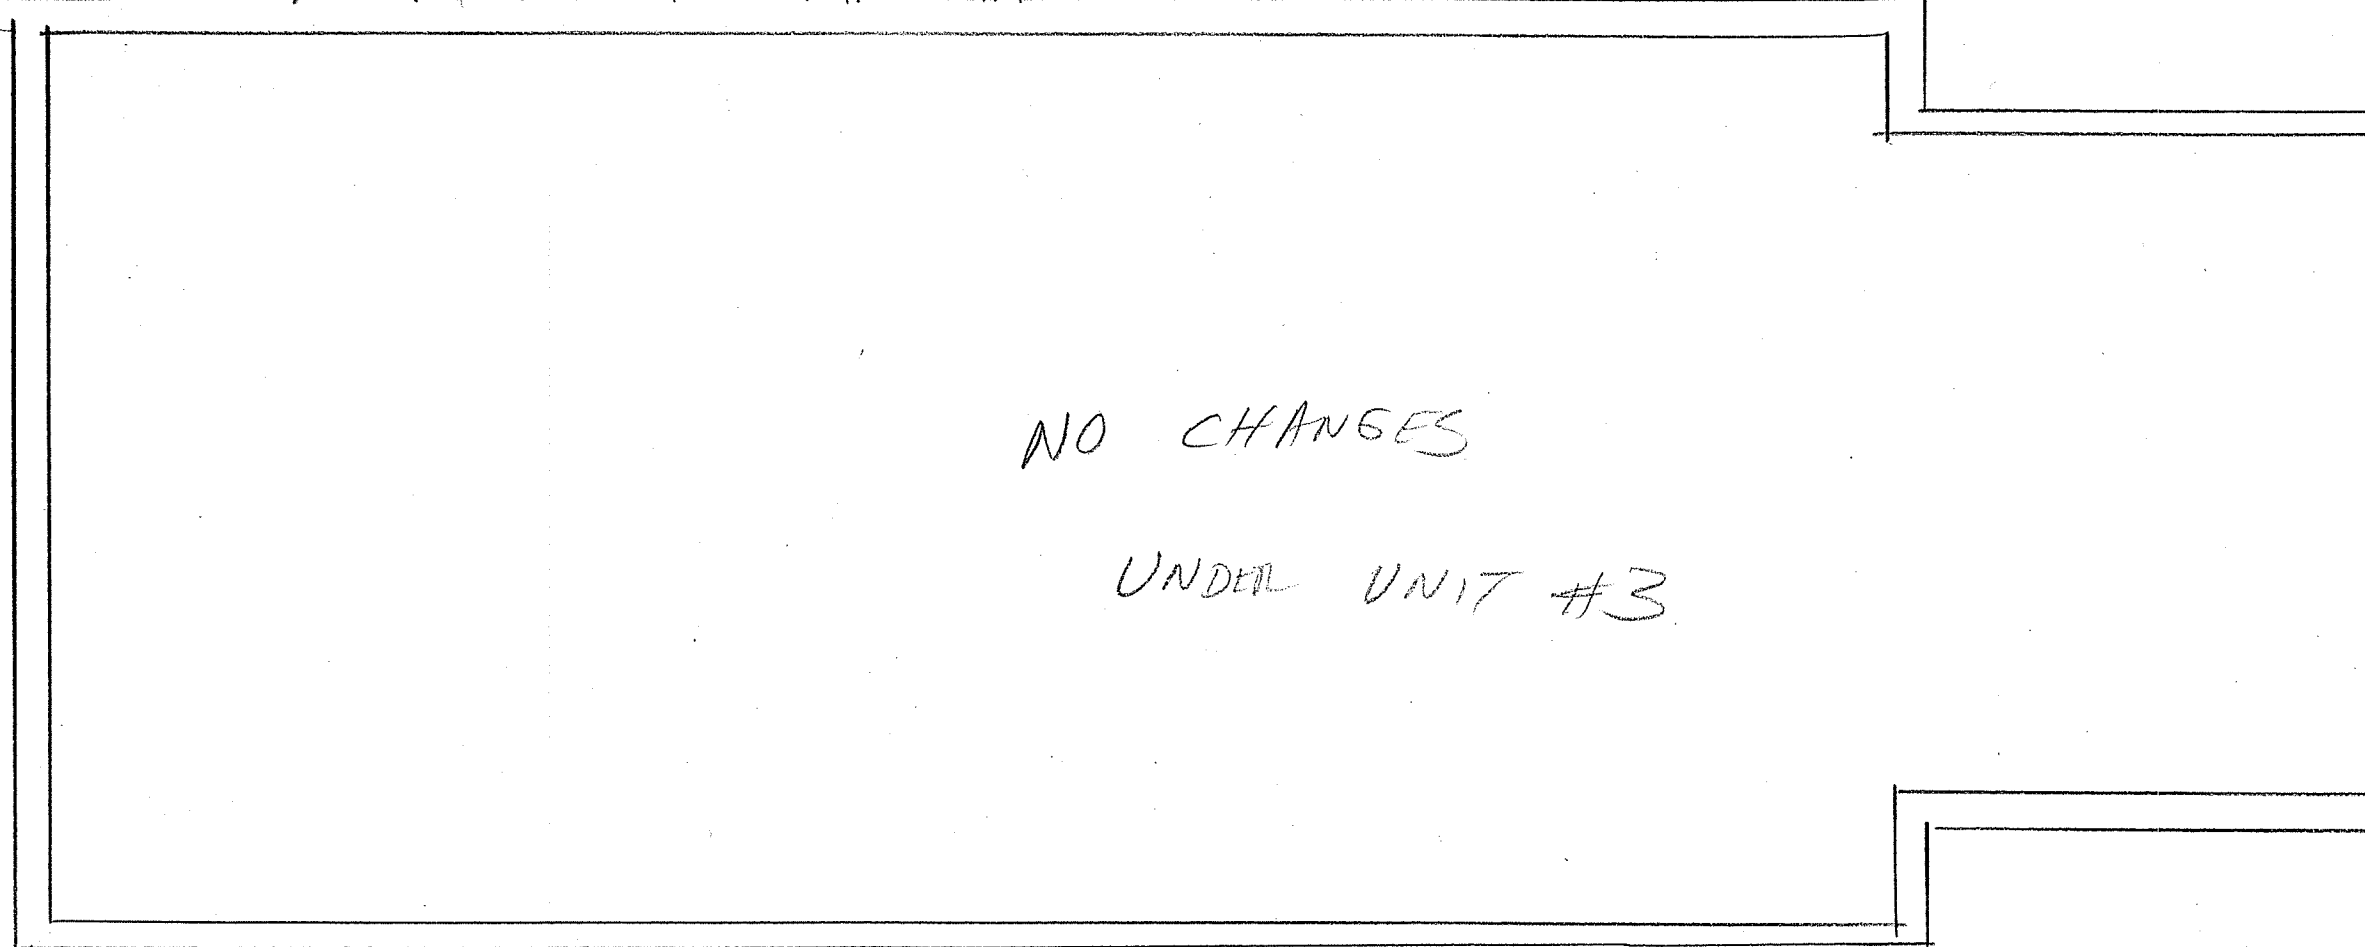

UPPER FLOOR AREA
420 SQUARE FEET

FIRST FLOOR PLAN
NEW WORK

A-3 CONVERT MASTER BEDRM TO UNIT #4	
SCALE: 1/4"=1'-0"	APPROVED BY:
DATE: 6-25-2013	DRAWN BY: MRO
205 ALLEN AVE.	
SHEET 3 OF 3	
DRAWING NUMBER: 2013-06	