

Separate permits for sign alterations


ATAS PANEL SURFACE PREPARATION NOTES:

1. SURFACE MUST BE CLEAN, DRY, AND IN SOUND CONDITION.
2. REMOVE ALL OIL, DUST, GREASE, DIRT, LOOSE RUST, AND OTHER FOREIGN MATERIAL TO ENSURE ADEQUATE ADHESION.
3. DO NOT USE HYDROCARBON SOLVENTS FOR CLEANING.
4. REFER TO PRODUCT APPLICATION BULLETIN FOR DETAILED SURFACE PREPARATION INFORMATION.
5. MINIMUM RECOMMENDED SURFACE PREPARATION IS SSPC-SP1 (SOLVENT CLEANING).
6. ANY RUST SPOTS MUST BE HAND TOoled DOWN TO BARE METAL AND SPOT PRIMED.

EXTERIOR FINISH MATERIAL SCHEDULE

CODE	MATERIAL	MANUFACTURER	PRODUCT NO.	DESCRIPTION	REMARKS
AB-44	AWNING	TBD	TBD	STAINLESS STEEL	AT SALES AREA WINDOWS
AB-45	AWNING	TBD	TBD	ROOF SHADE (BROWN)	AT ENTRANCE & D/T WINDOW
BC-1	ORANGE HOLLAND CONCRETE	DEAL SHIELD	DS1-02-4-02-5	1/2" x 8" x 16" ORANGE SLATE	
BC-2	ORANGE HOLLAND CONCRETE	DEAL SHIELD	DS1-02-4-02-5	1/2" x 8" x 16" ORANGE SLATE	
CB-1	FIBER CEMENT BOARD	FIBER CEMENT PLANK	FC-02-4-02-5	1/2" x 8" x 16" ORANGE SLATE	1/2" EXPOSED
CB-1-01	STONE VENEER	CALMANT STONE	PRO-FIT ALPINE LEADSTONE	BLACK MARBLE	ALTERNATE TO CB-1
CB-1-02	SPLIT FACE MASONRY VENEER	DELTAWARE	COMPAGNE OCREA	MATCH P-56 YORKSHIRE SAND	IF APPROVED MUST BE USED OVER AN ALUMINUM BACKING
CB-1-03	SPLIT FACE MASONRY VENEER	A. JAMES & SONS, INC.	PK8	MATCH P-56 YORKSHIRE SAND	A.T. TO CB-1
CB-1-04	SPLIT FACE MASONRY VENEER	A. JAMES & SONS, INC.	DK-7	MATCH P-56 JACKSON TAN	
CS-1	DRYVET SIGN GRAPHICS	DOE METAL		DRYVET	DRYVET SIGN GRAPHICS
EP3-8	DRYVET SYSTEM	DRYVET SYSTEM, INC.	BL00-08-1000P	MATCH P-56 STAINLESS CHROME	AT START OF DRIVE THRU LANE
EP3-9	DRYVET SYSTEM	DRYVET SYSTEM, INC.	BL00-08-1000P	MATCH P-56 YORKSHIRE SAND	
EP3-10	DRYVET SYSTEM	DRYVET SYSTEM, INC.	BL00-08-1000P	MATCH P-56 ROOF SHADE	DRYVET SIGN GRAPHICS
EP3-11	DRYVET SYSTEM	DRYVET SYSTEM, INC.	BL00-11-1000P	MATCH P-56 JACKSON TAN	
P-49	PAINT	BEHNSON MOORE	BB 5714-10	ROOF SHADE	ROOFING AND TOWER
P-49 ALT-A	PAINT	BEHNSON MOORE	BB 5714-10	ROOF SHADE	ROOFING AND TOWER
P-55	PAINT	BEHNSON MOORE	2018-10	STAINLESS CHROME	ROOFING AND TOWER
P-55 ALT-A	PAINT	BEHNSON MOORE	2018-10	STAINLESS CHROME	ROOFING AND TOWER
P-56	PAINT	BEHNSON MOORE	10-46	ORANGE	ROOFING AND TOWER
P-56 ALT-A	PAINT	BEHNSON MOORE	10-46	ORANGE	ROOFING AND TOWER
P-60	PAINT	BEHNSON MOORE	10-46	ORANGE	ROOFING AND TOWER
P-60 ALT-A	PAINT	BEHNSON MOORE	10-46	ORANGE	ROOFING AND TOWER
SC-17A	SYNTHA SIGN GRAPHICS	DOE METAL		COFFEE CLIP ICON	COFFEE CLIP ICON
SC-17B	SYNTHA SIGN GRAPHICS	DOE METAL		COFFEE CLIP ICON	COFFEE CLIP ICON
SC-17C	SYNTHA SIGN GRAPHICS	DOE METAL		COFFEE CLIP ICON	COFFEE CLIP ICON

NOTE: 3 OPTIONS FOR WINDOW PANEL, CB-1, CB-1-01, EP3-10, DEPENDENT ON GEOGRAPHICAL LOCATION AND DR APPROVAL.

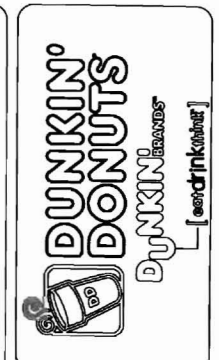

JDS DESIGN SERVICES LLC
 860 CANAL STREET
 STAMFORD, CT 06902




REVISIONS

NO.	DESCRIPTION	BY	DATE
INITIAL	ISSUE	TS	1/14/09


JOB LOCATION:
 PORTLAND, ME
 1378 WASHINGTON AVENUE
 EXTERIOR ELEVATIONS;
 SCHEDULE

SHEET
A4
 FILE#: JDS08049
 DATE: 01/14/09
 PROJ. MGR. J.R.
 C.M. WILLIAM GLYNN

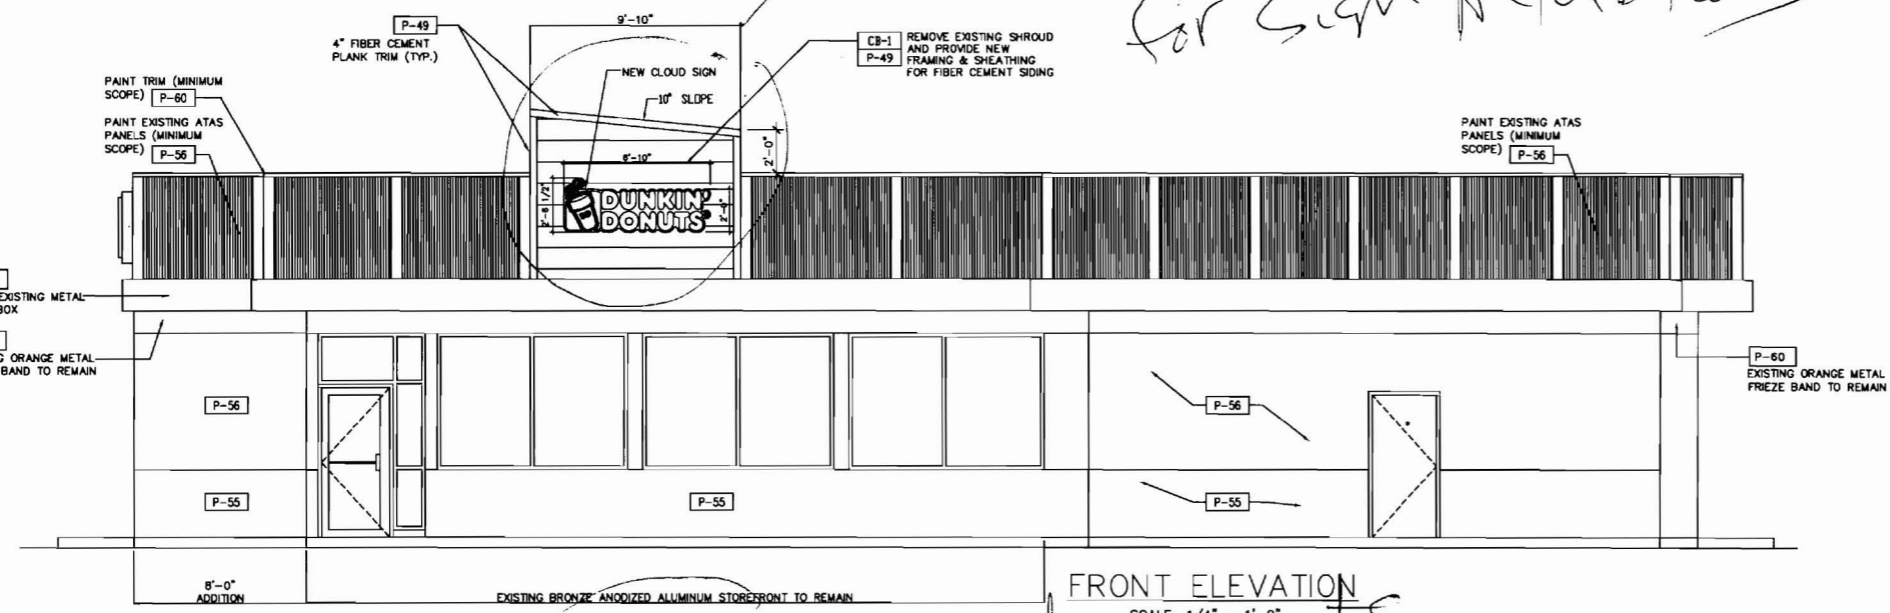


FRONT ELEVATION
 SCALE: 1/4" = 1'-0"


Separate permits for sign alterations

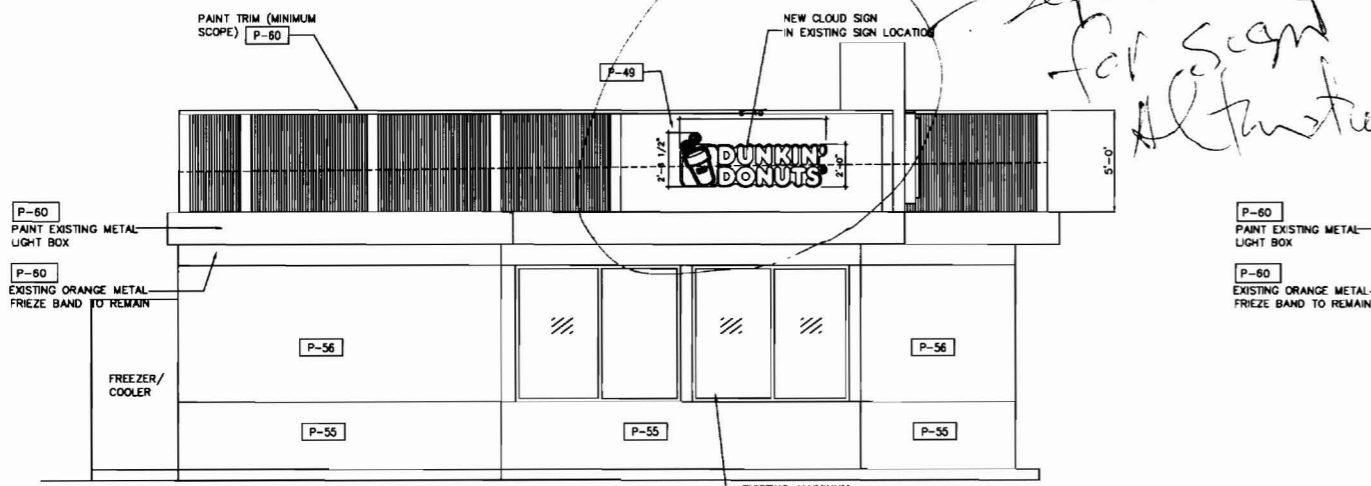

LEFT ELEVATION
 SCALE: 1/4" = 1'-0"

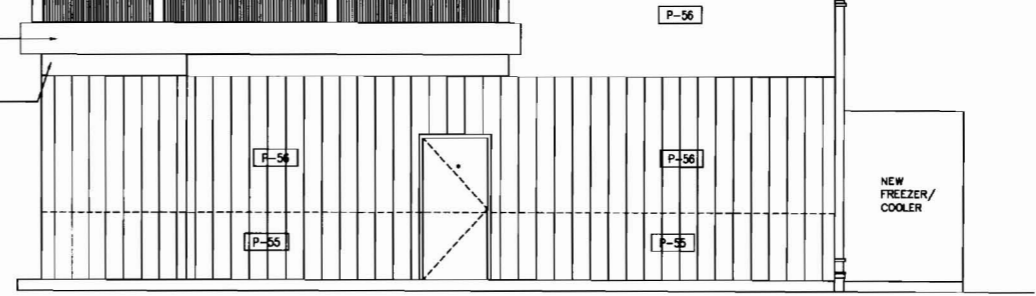

RIGHT ELEVATION
 SCALE: 1/4" = 1'-0"

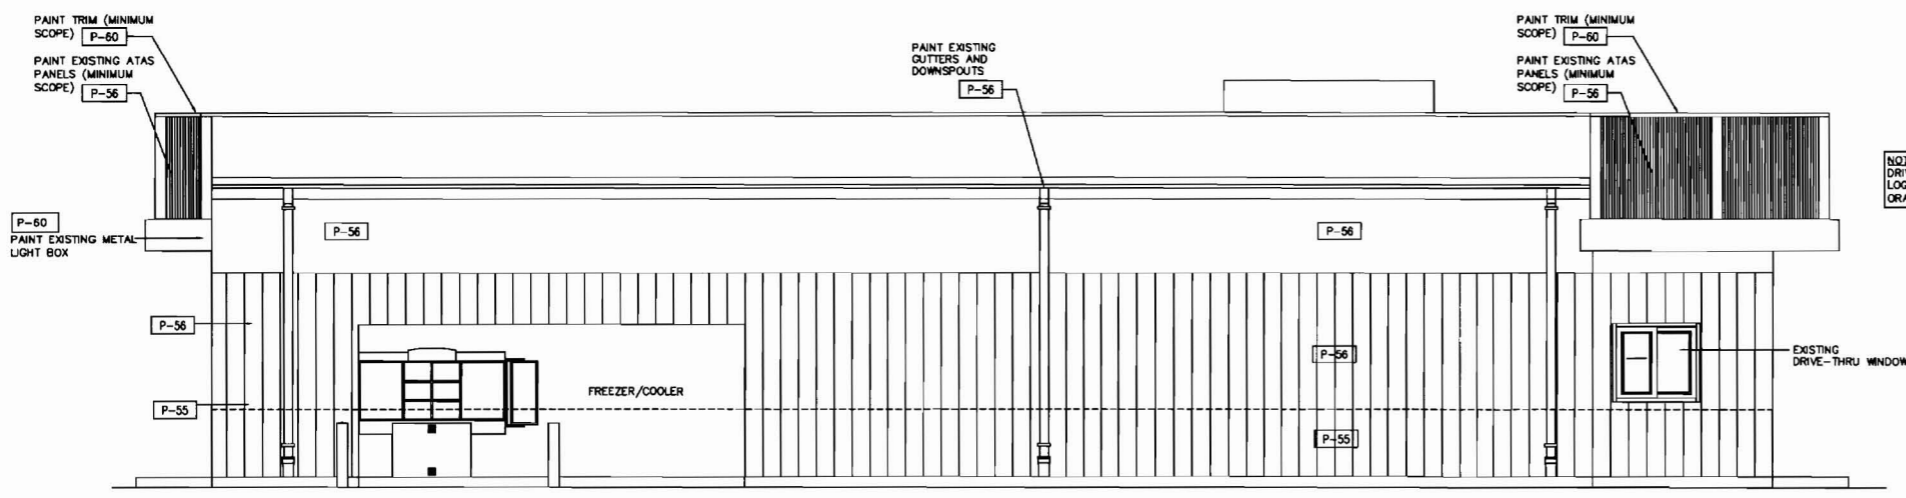

REAR ELEVATION
 SCALE: 1/4" = 1'-0"

NOTE: AWNINGS OVER ENTRANCE & DRIVE-THRU TO BE BROWN W/ D.D. LOGO, ALL OTHER AWNINGS TO BE ORANGE W/ NO LOGO