

NOTES:

1. SEE A0 FOR GENERAL NOTES.


NEW/EXISTING KEY

—— EXISTING
 —— NEW CONSTRUCTION

EXISTING GUTTER
 TO BE EXTENDED
 TO FIT NEW ROOF
 HEIGHT

EXISTING VENTS
 TO BE BUILT UP
 TO PUNCTURE
 THROUGH NEW
 ROOF

(3) NEW WINDOWS.
 U-VALUE OF .057
 IN ACCORDANCE
 WITH IECC 2009

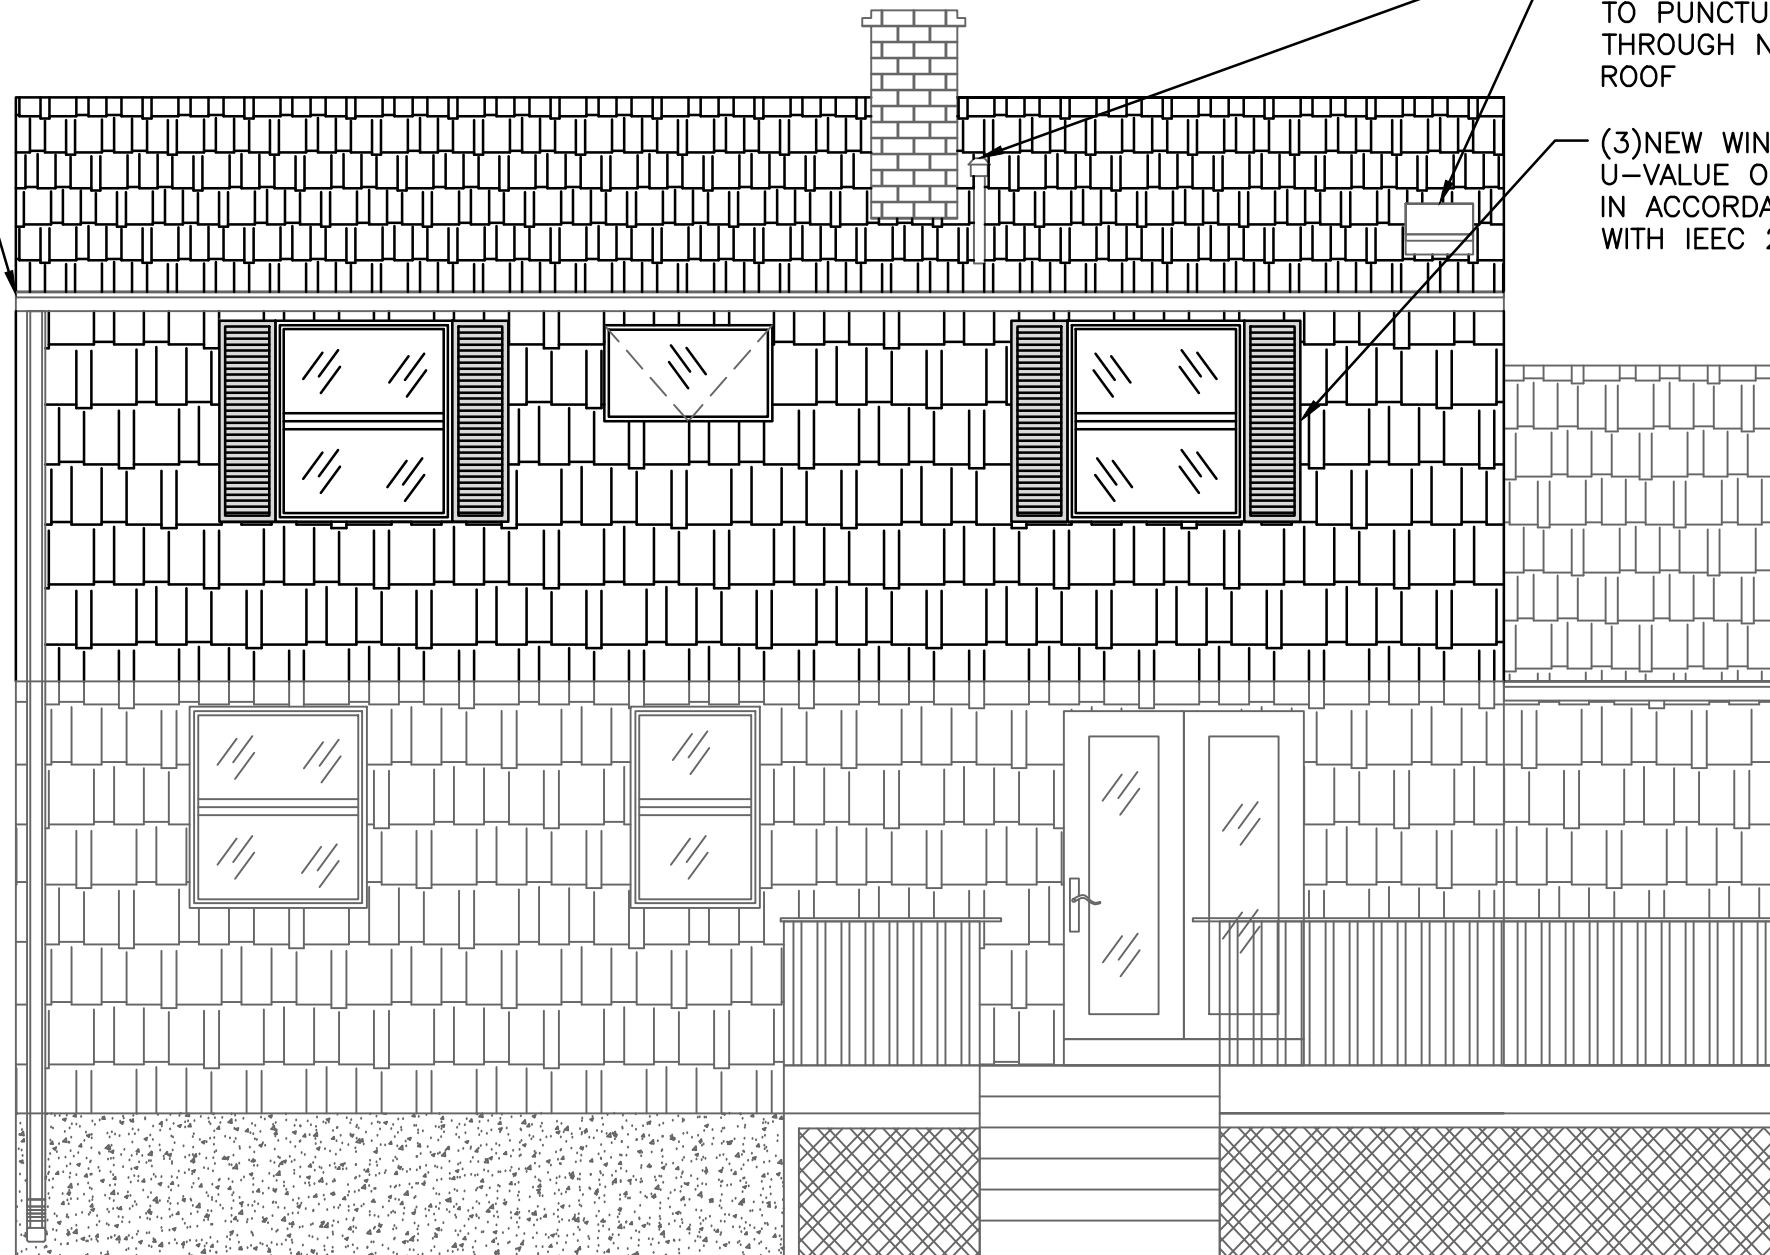

1 REAR ELEVATION — WEST SIDE
 SCALE: 1/4" = 1'-0"

PREPARED BY:	76 PENNELL AVE, PORTLAND, ME
JAKE DESJARDINS 68 CHAPEL ST SOUTH PORTLAND, ME 207-332-9949 yjagoman@gmail.com	ELEVATION SCALE: AS NOTED DATE: 7/31/15
A2	SHEET: 3 of 6