



BURGER KING

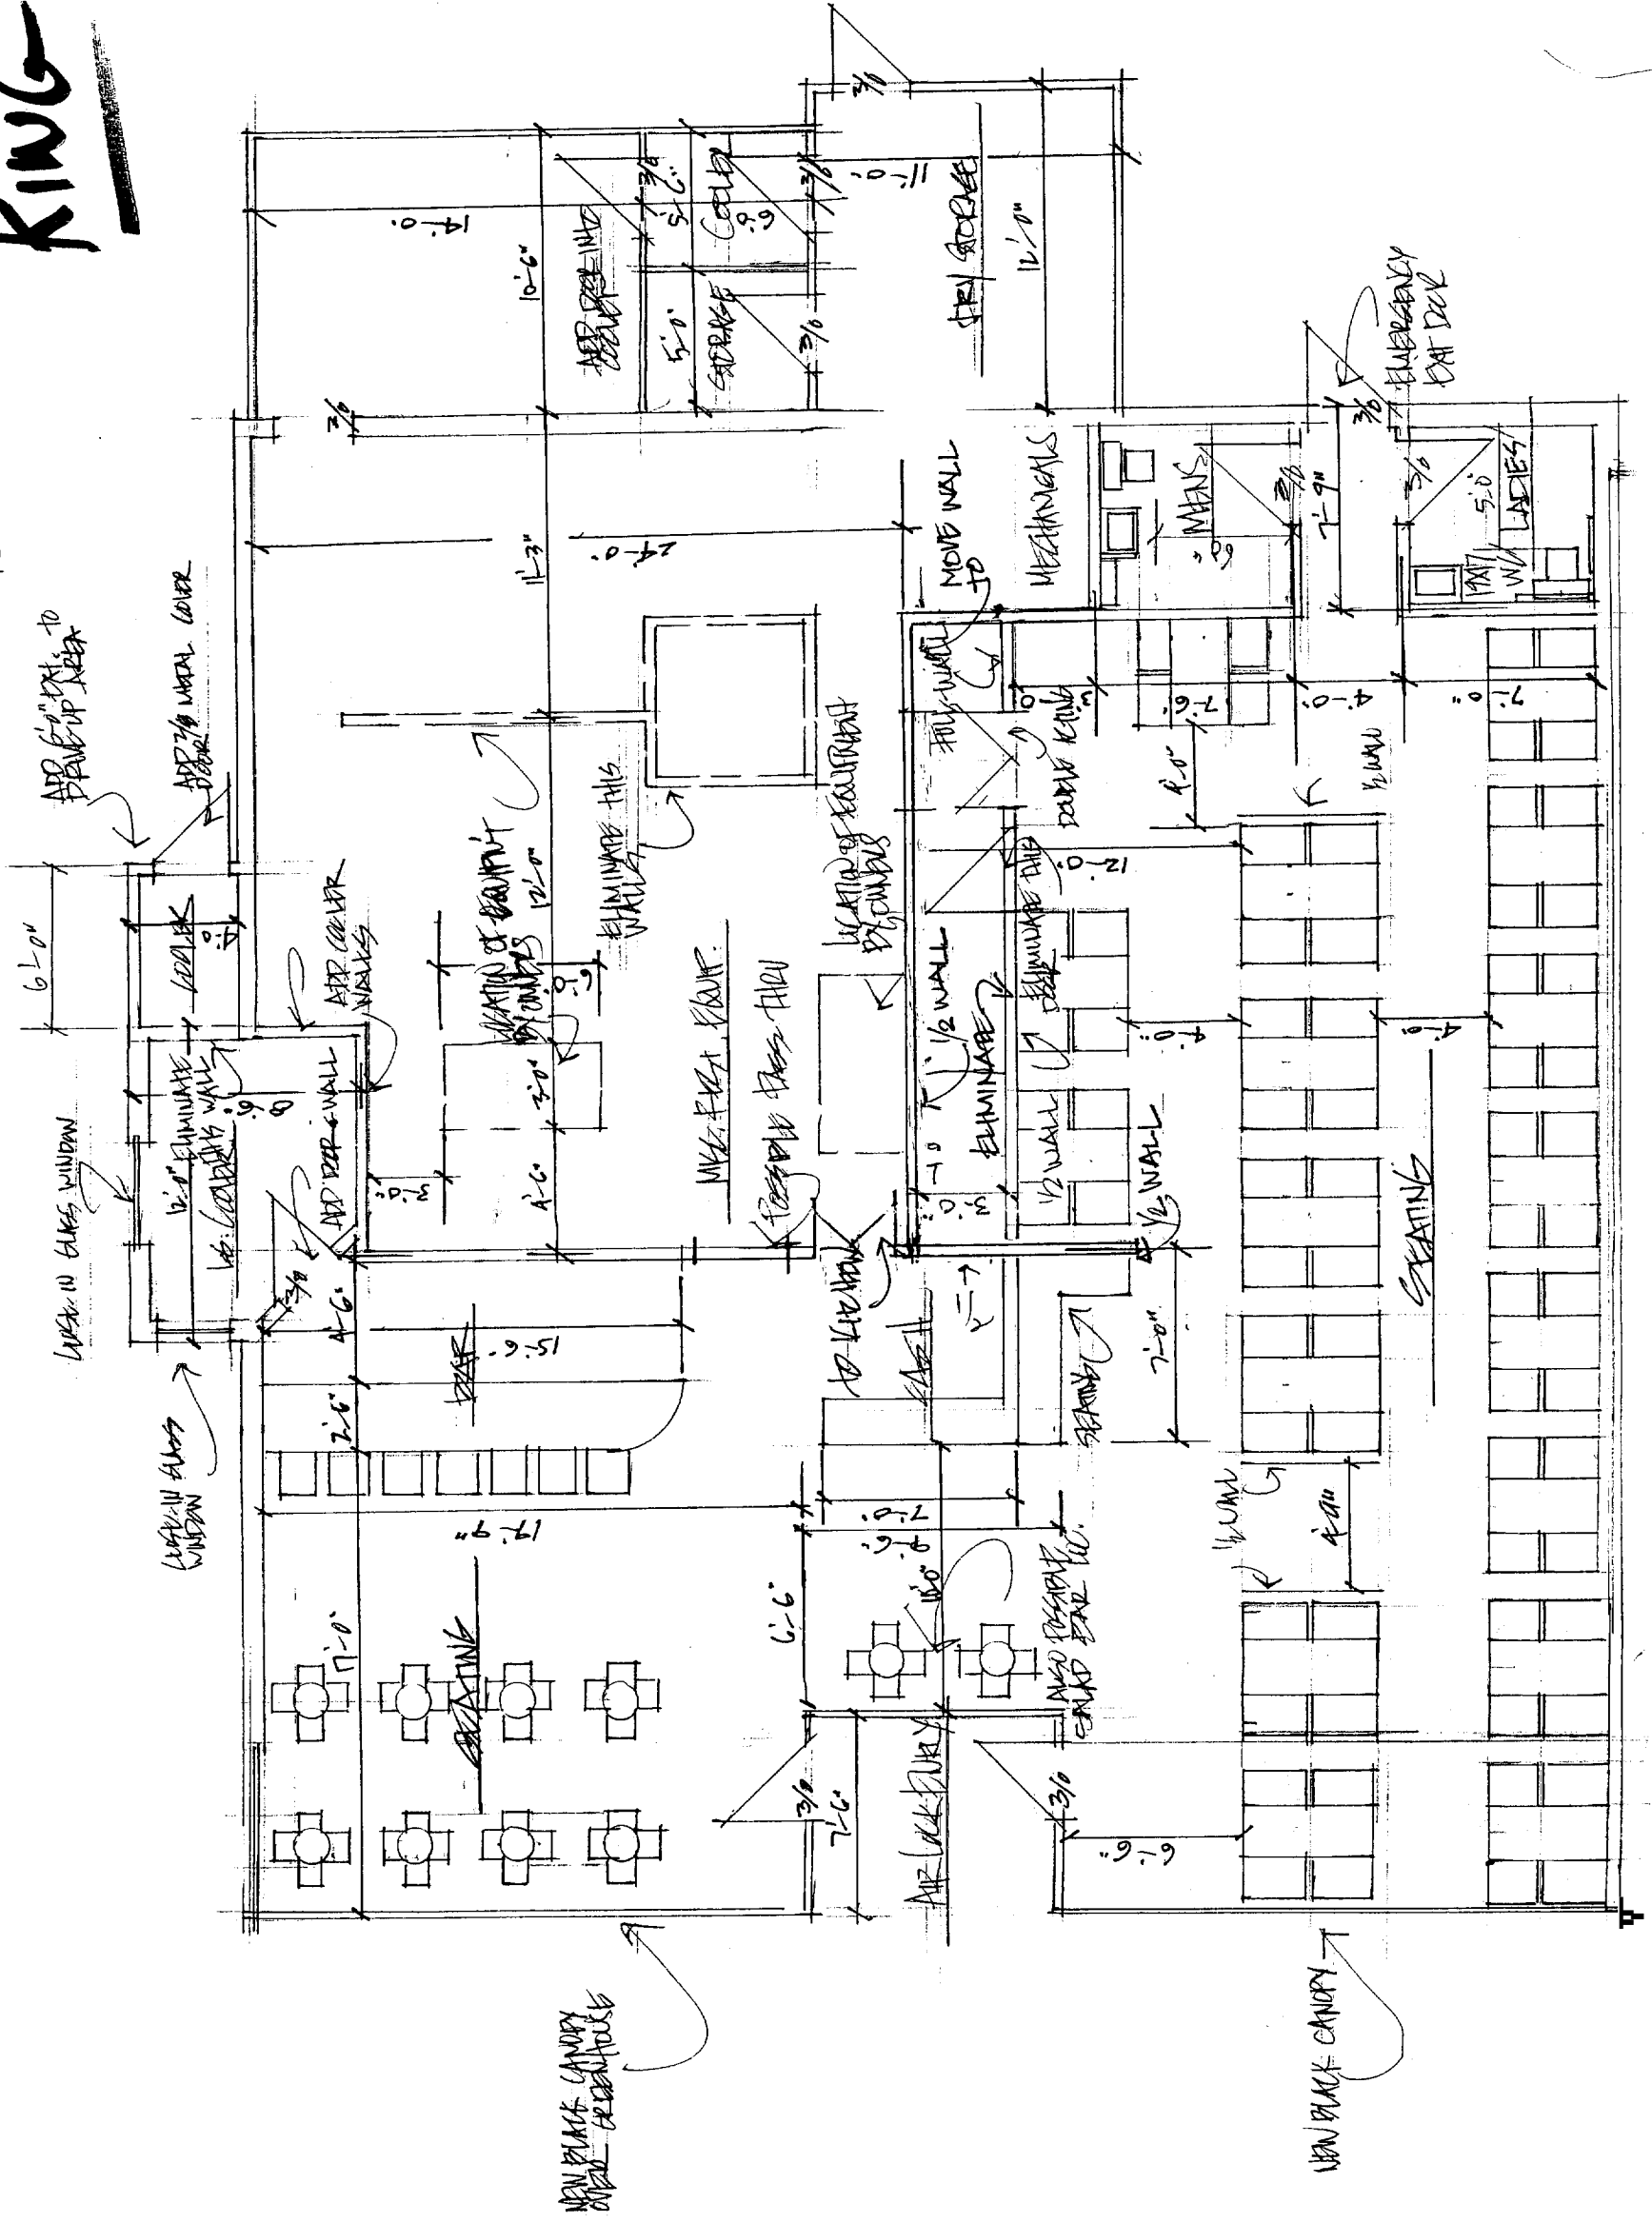


PROPOSED FLOOR PLAN

SCALE: 1/4" = 1'-0"

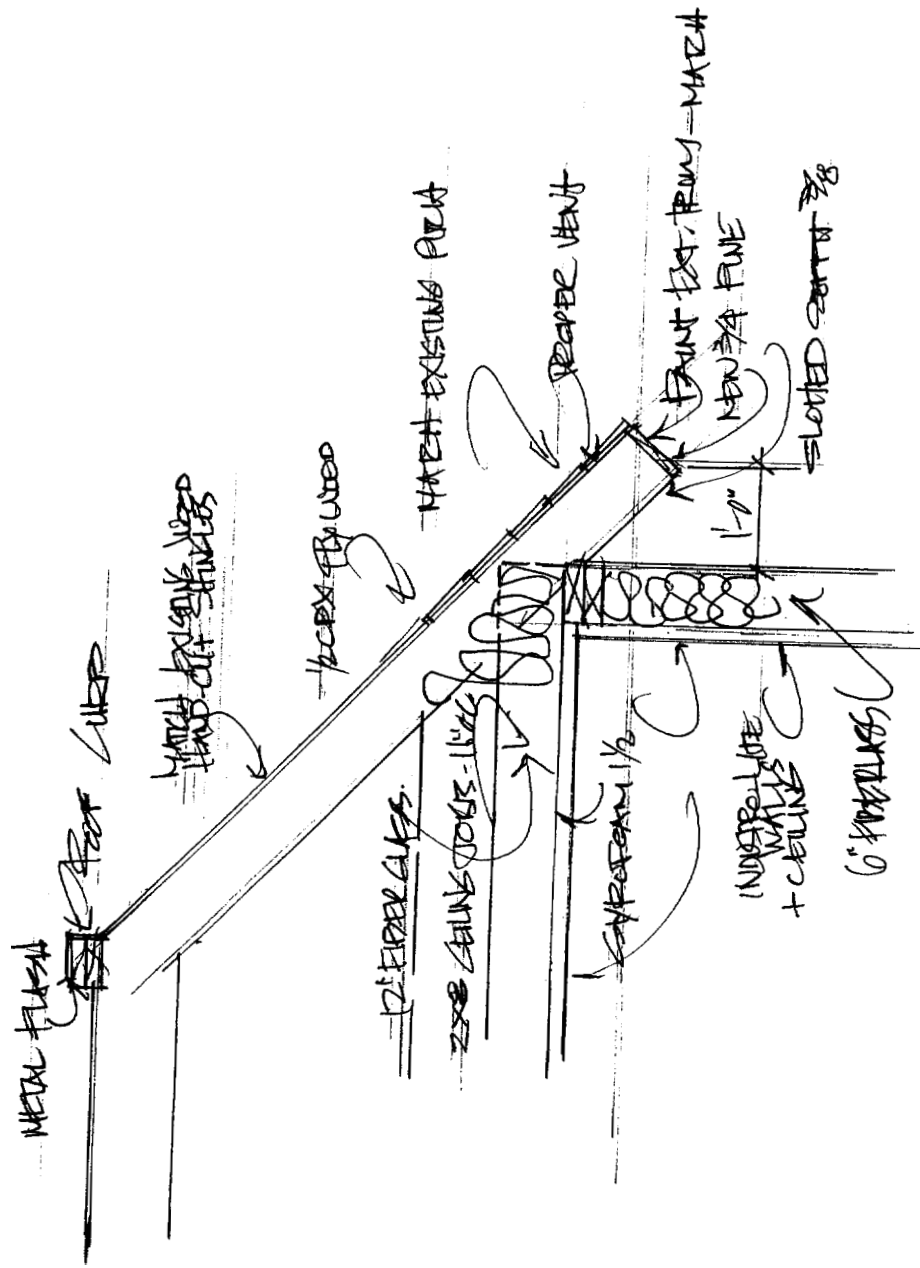

ROOF SCHEMATIC ADDITION

1/2"

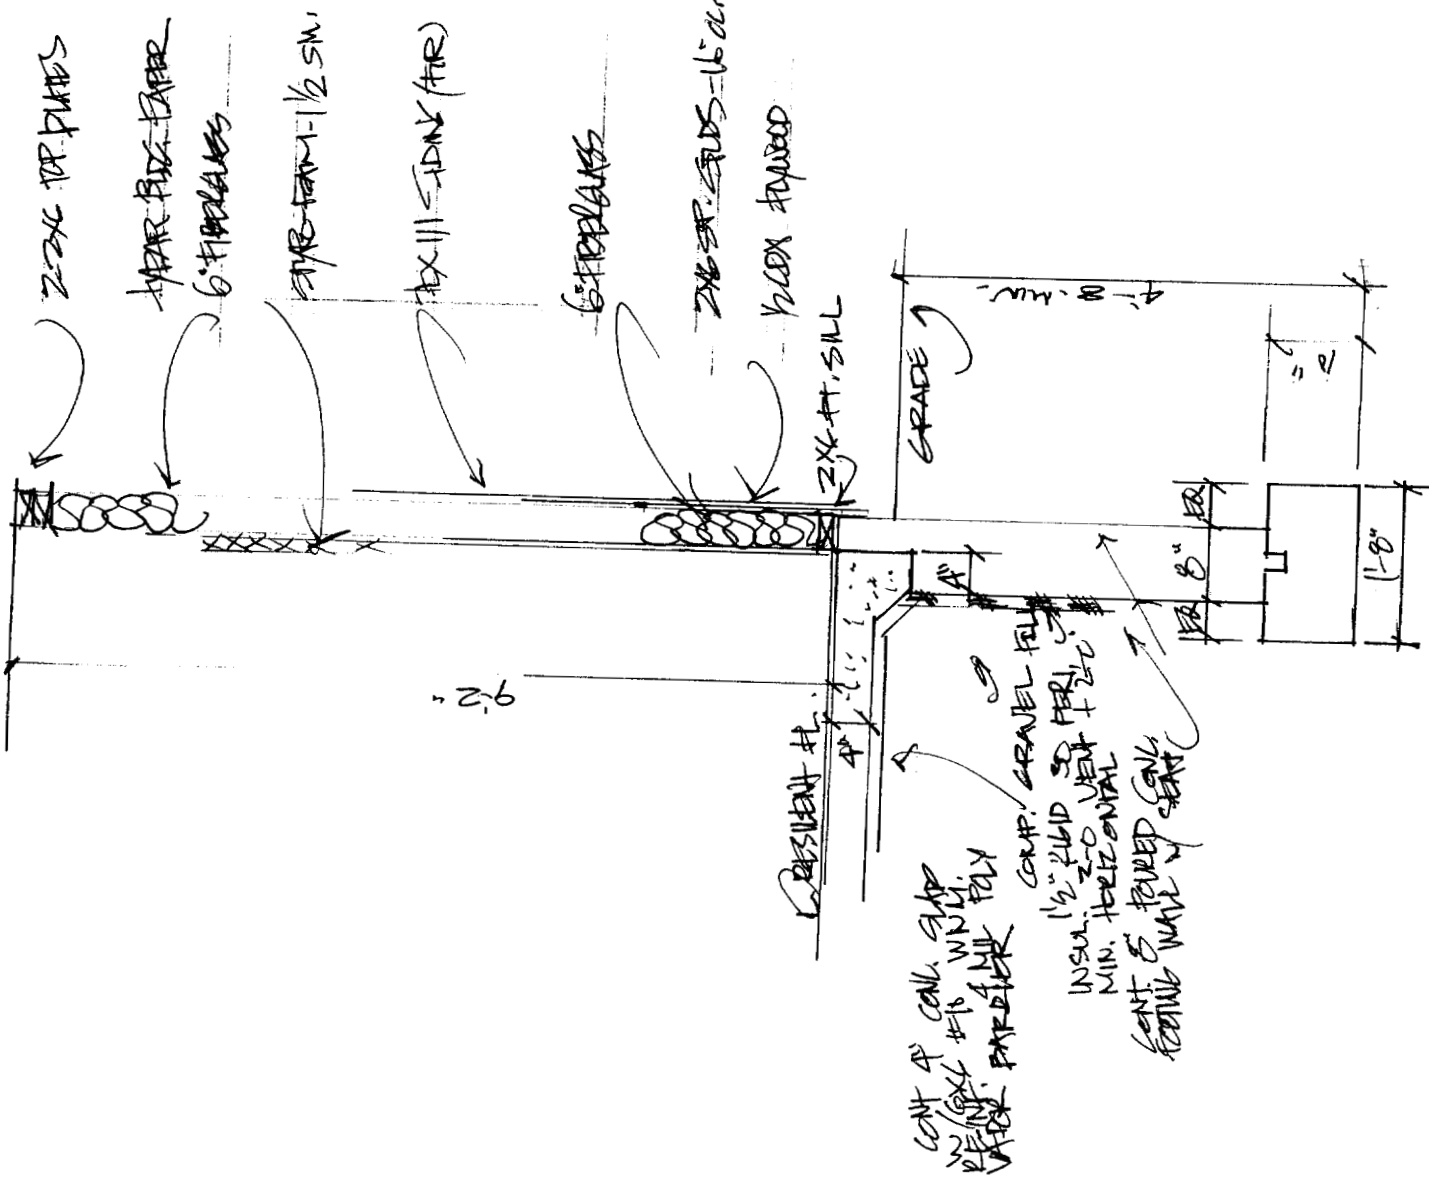

WALL SECTION - ADDITION
 SCALE: 1/2" = 1'-0"

