




SECTION THRU HOUSE
SCALE : 1/4" = 1' - 0"

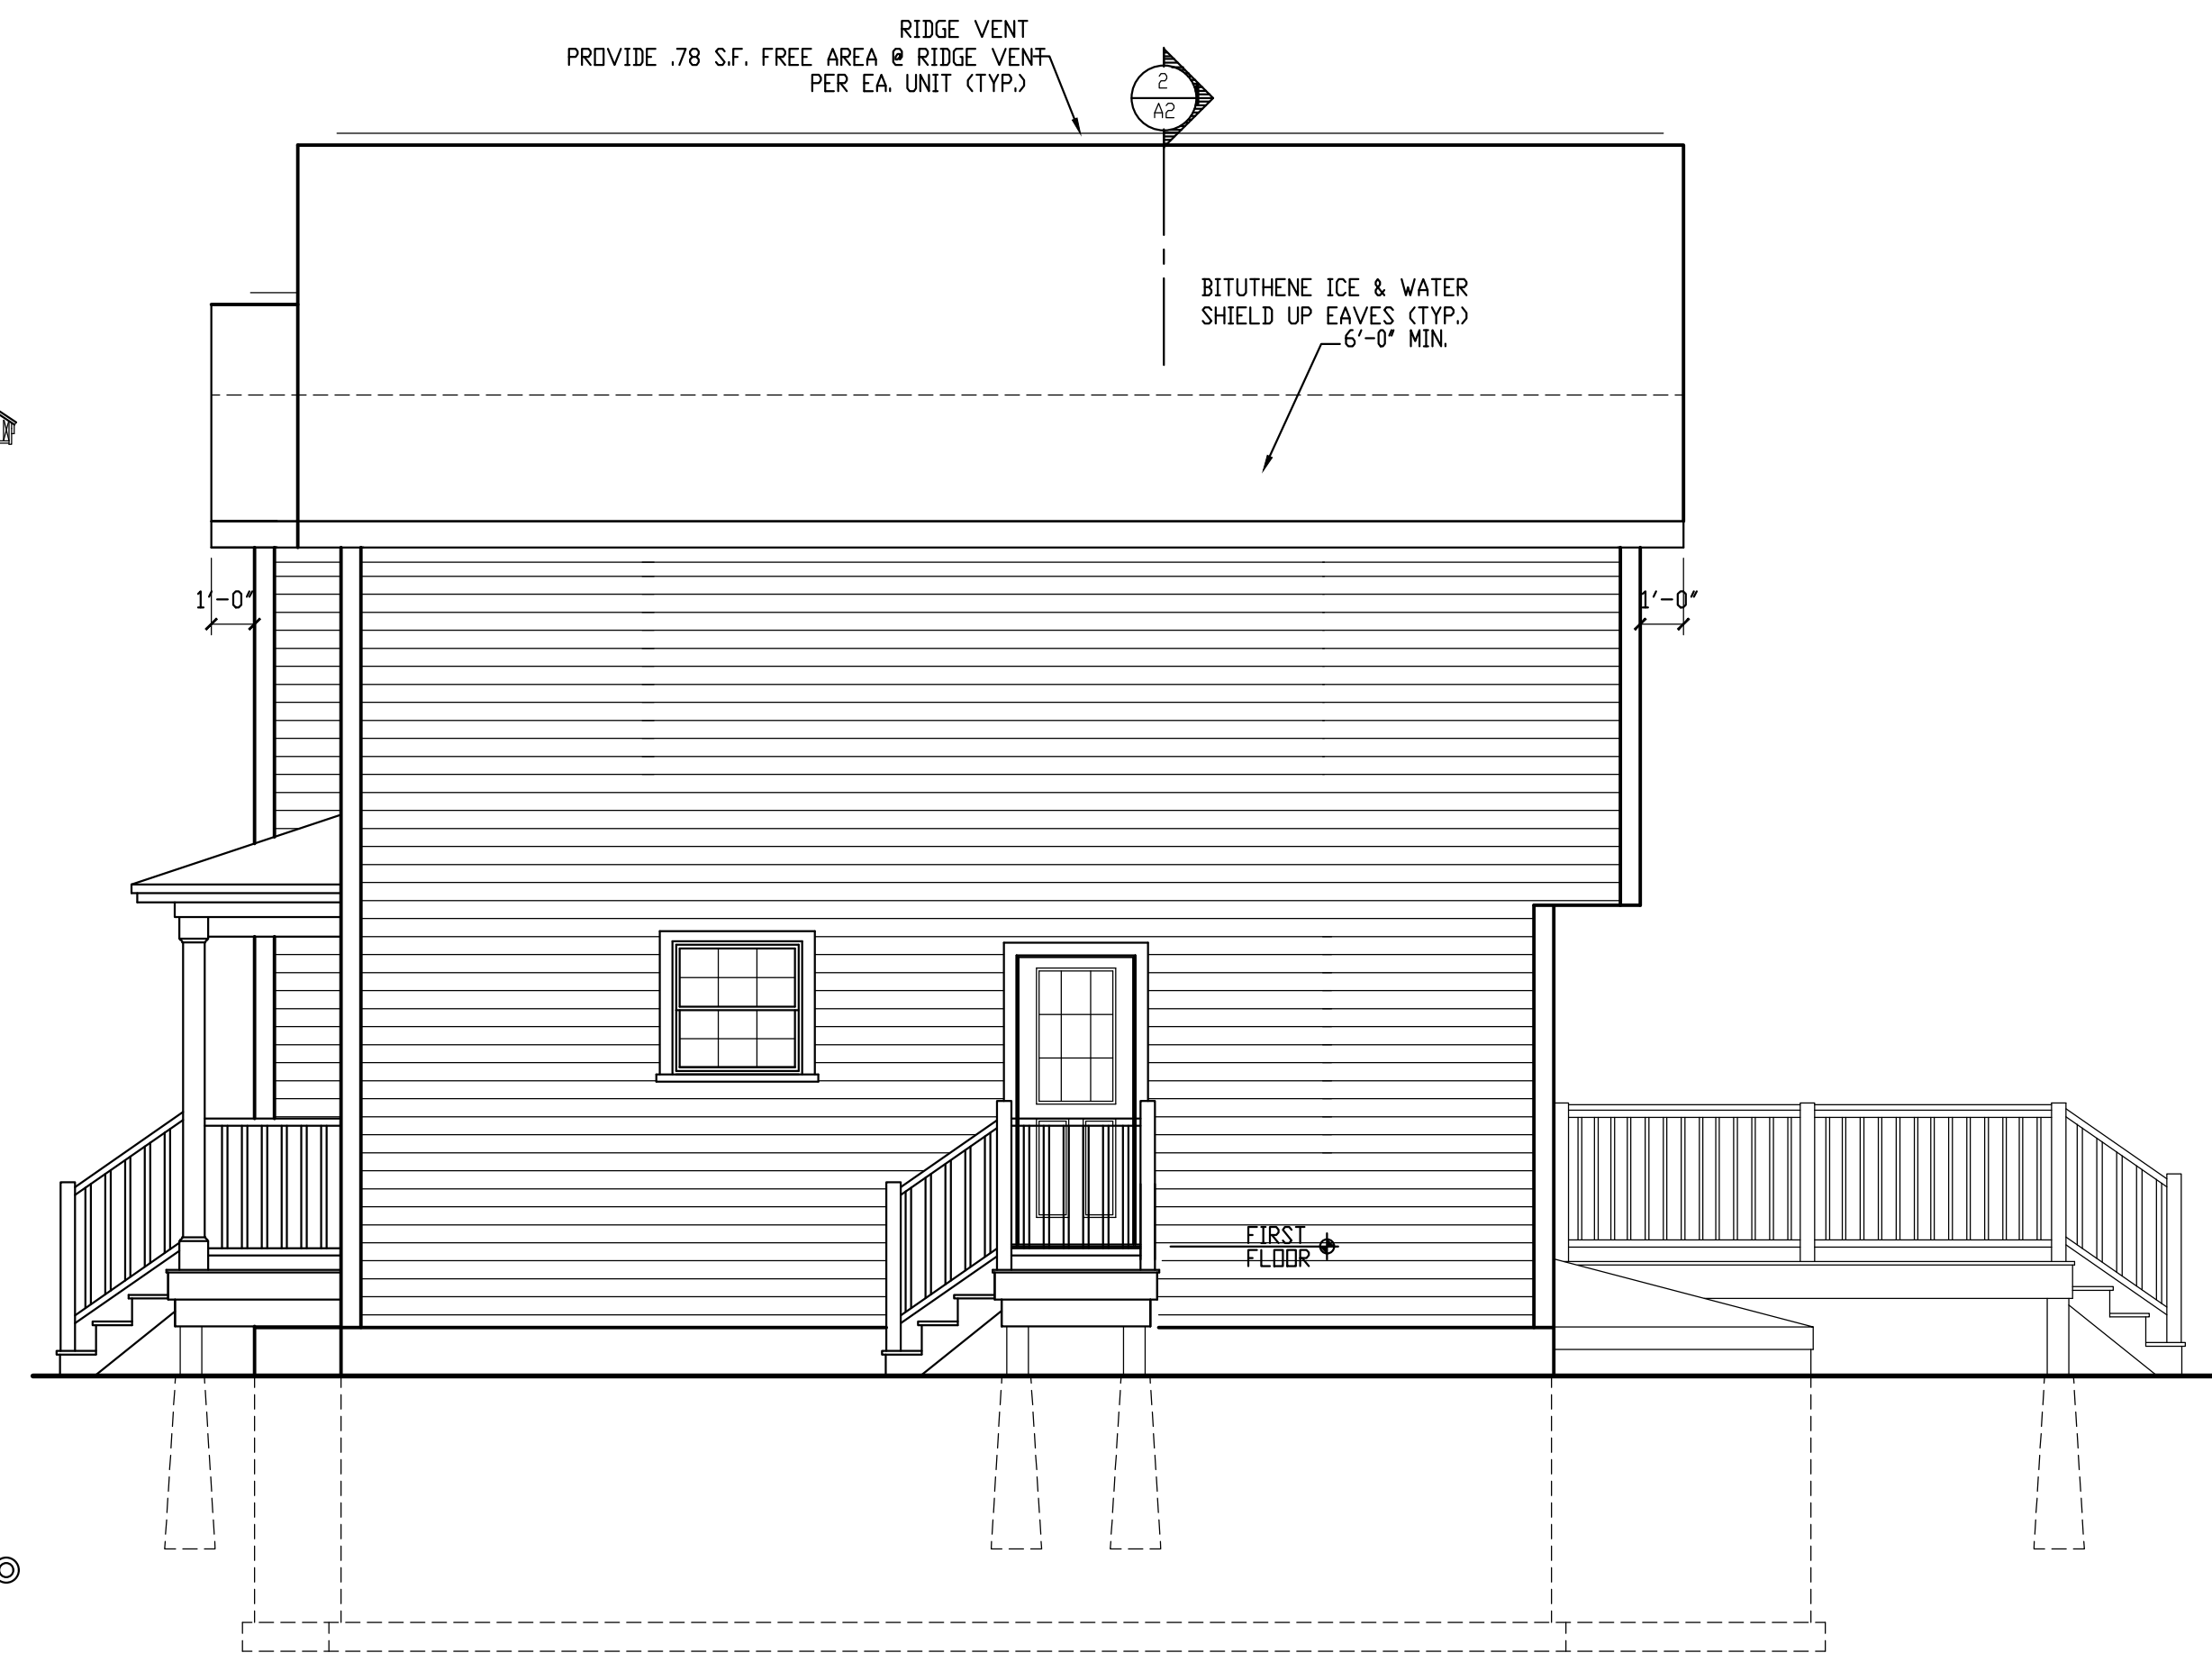


RIGHT SIDE ELEVATION
SCALE : 1/4" = 1' - 0"

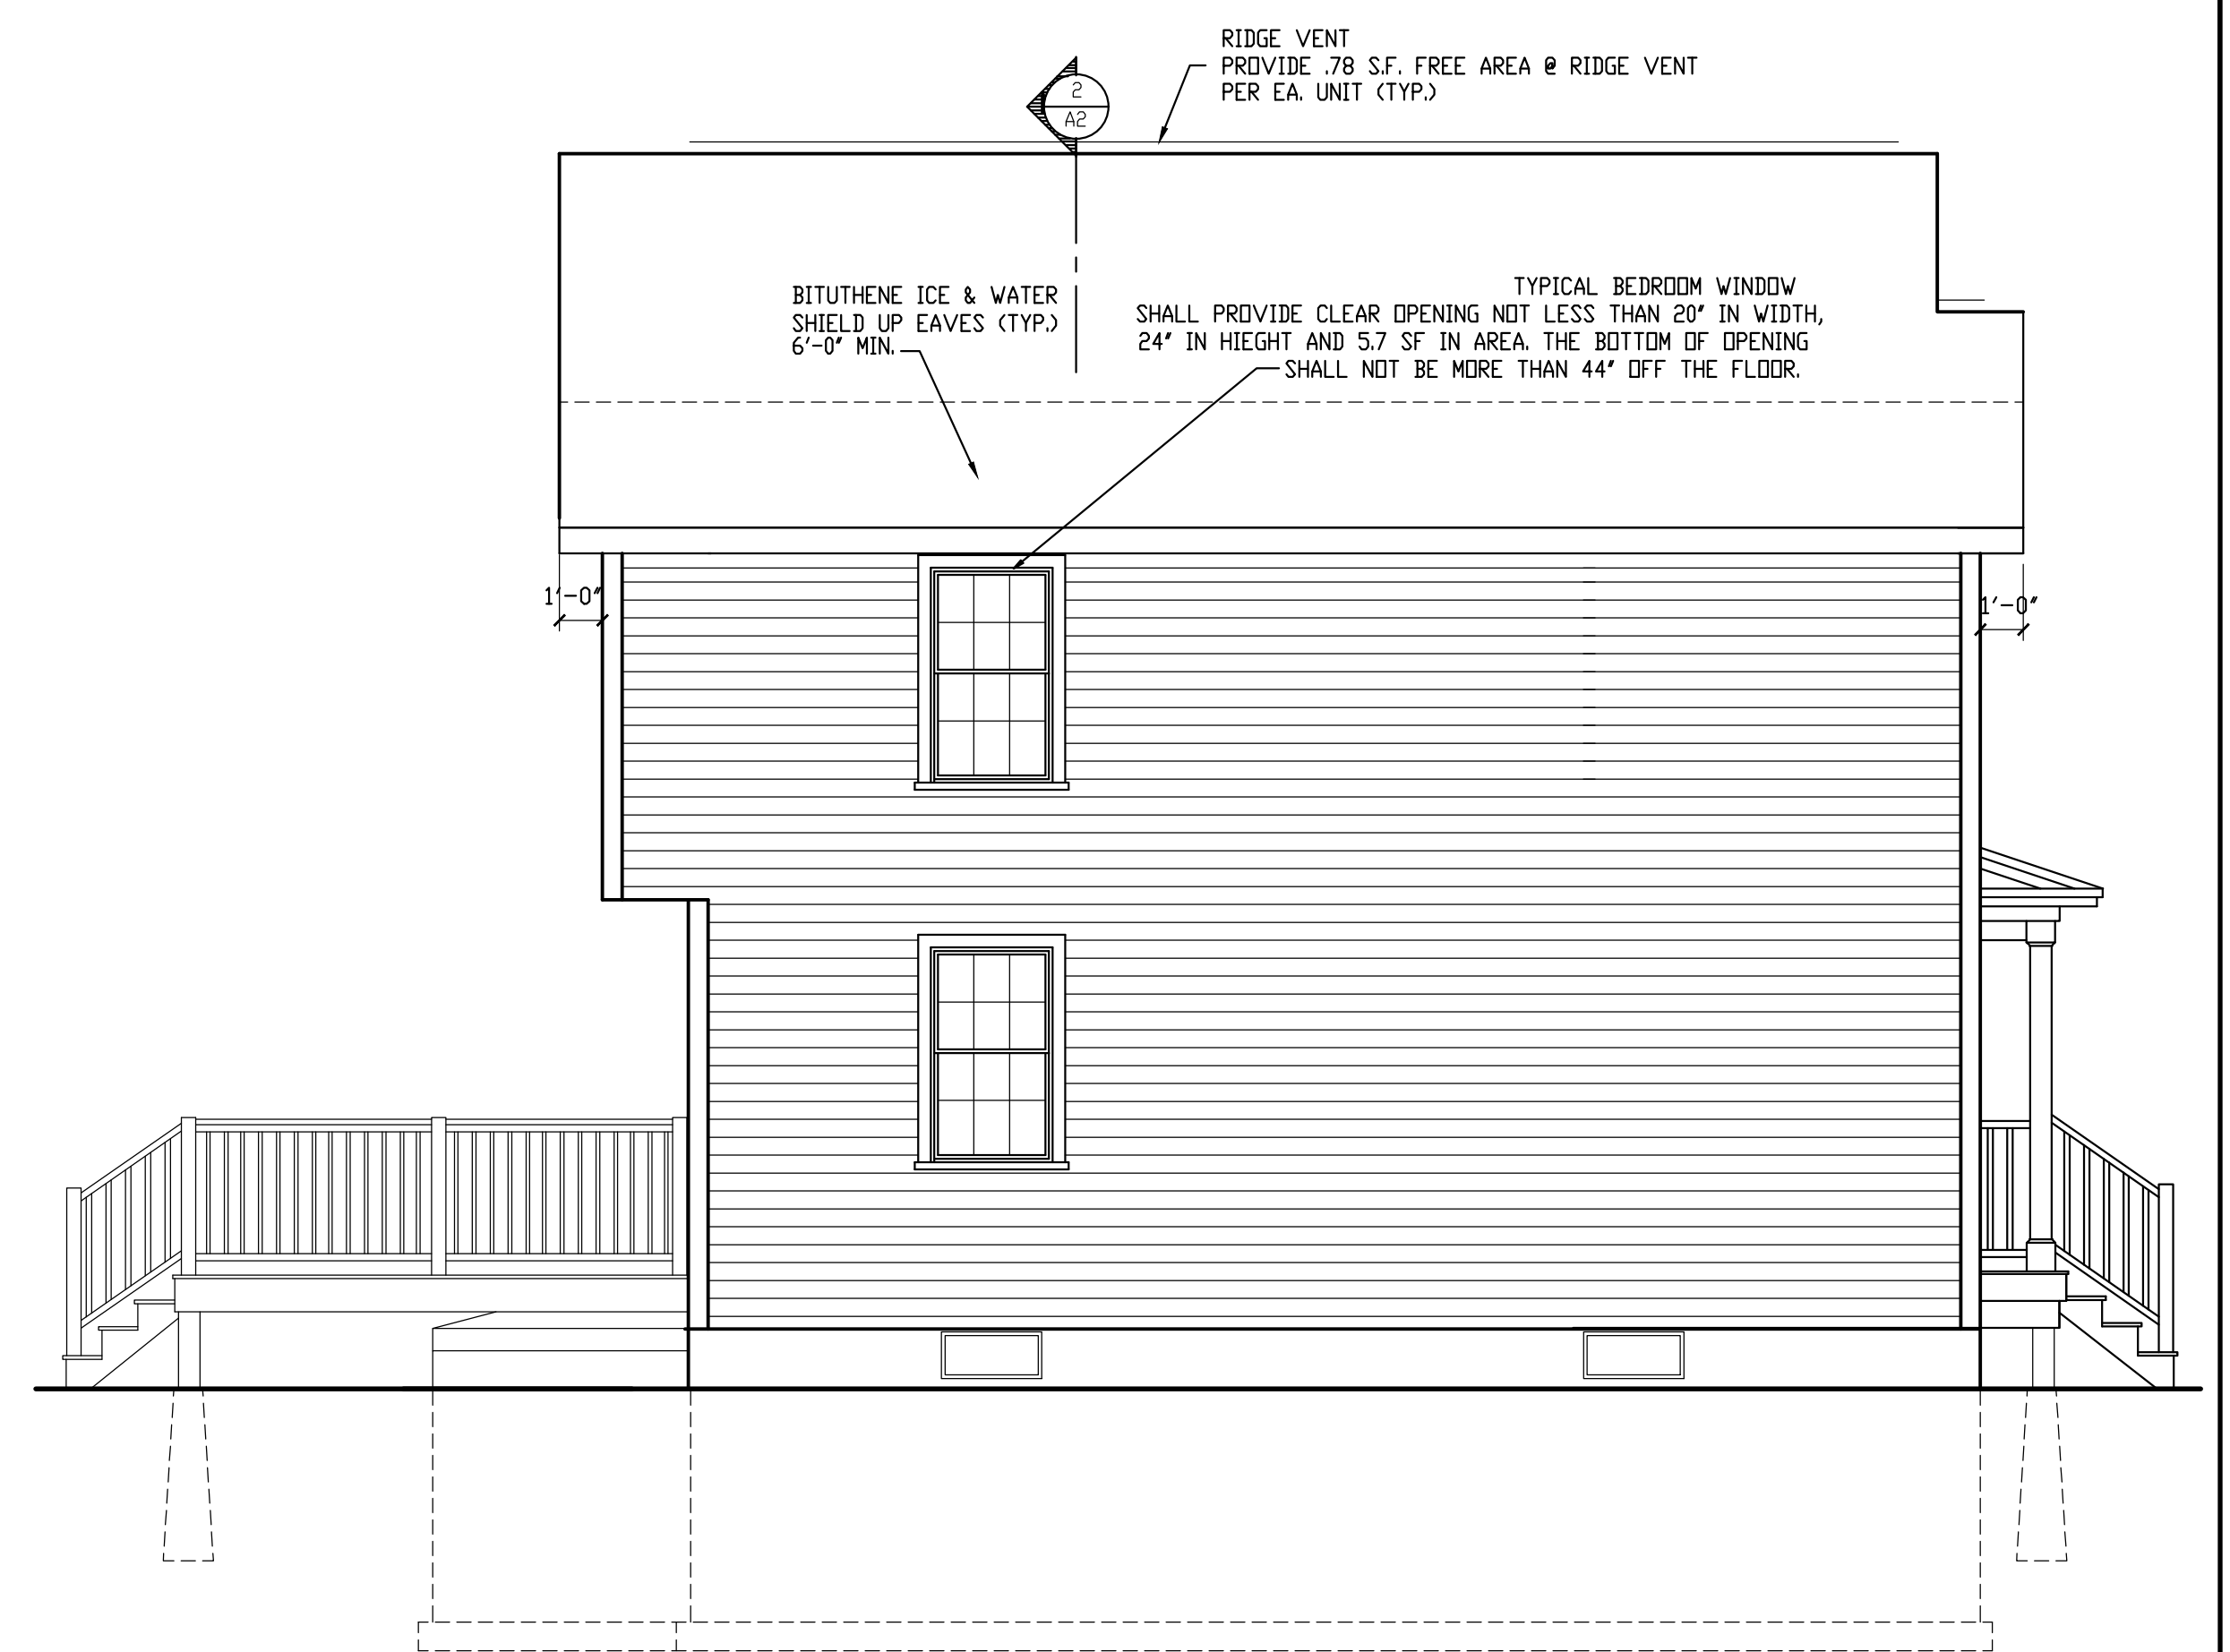


LEFT SIDE ELEVATION
SCALE : 1/4" = 1' - 0"

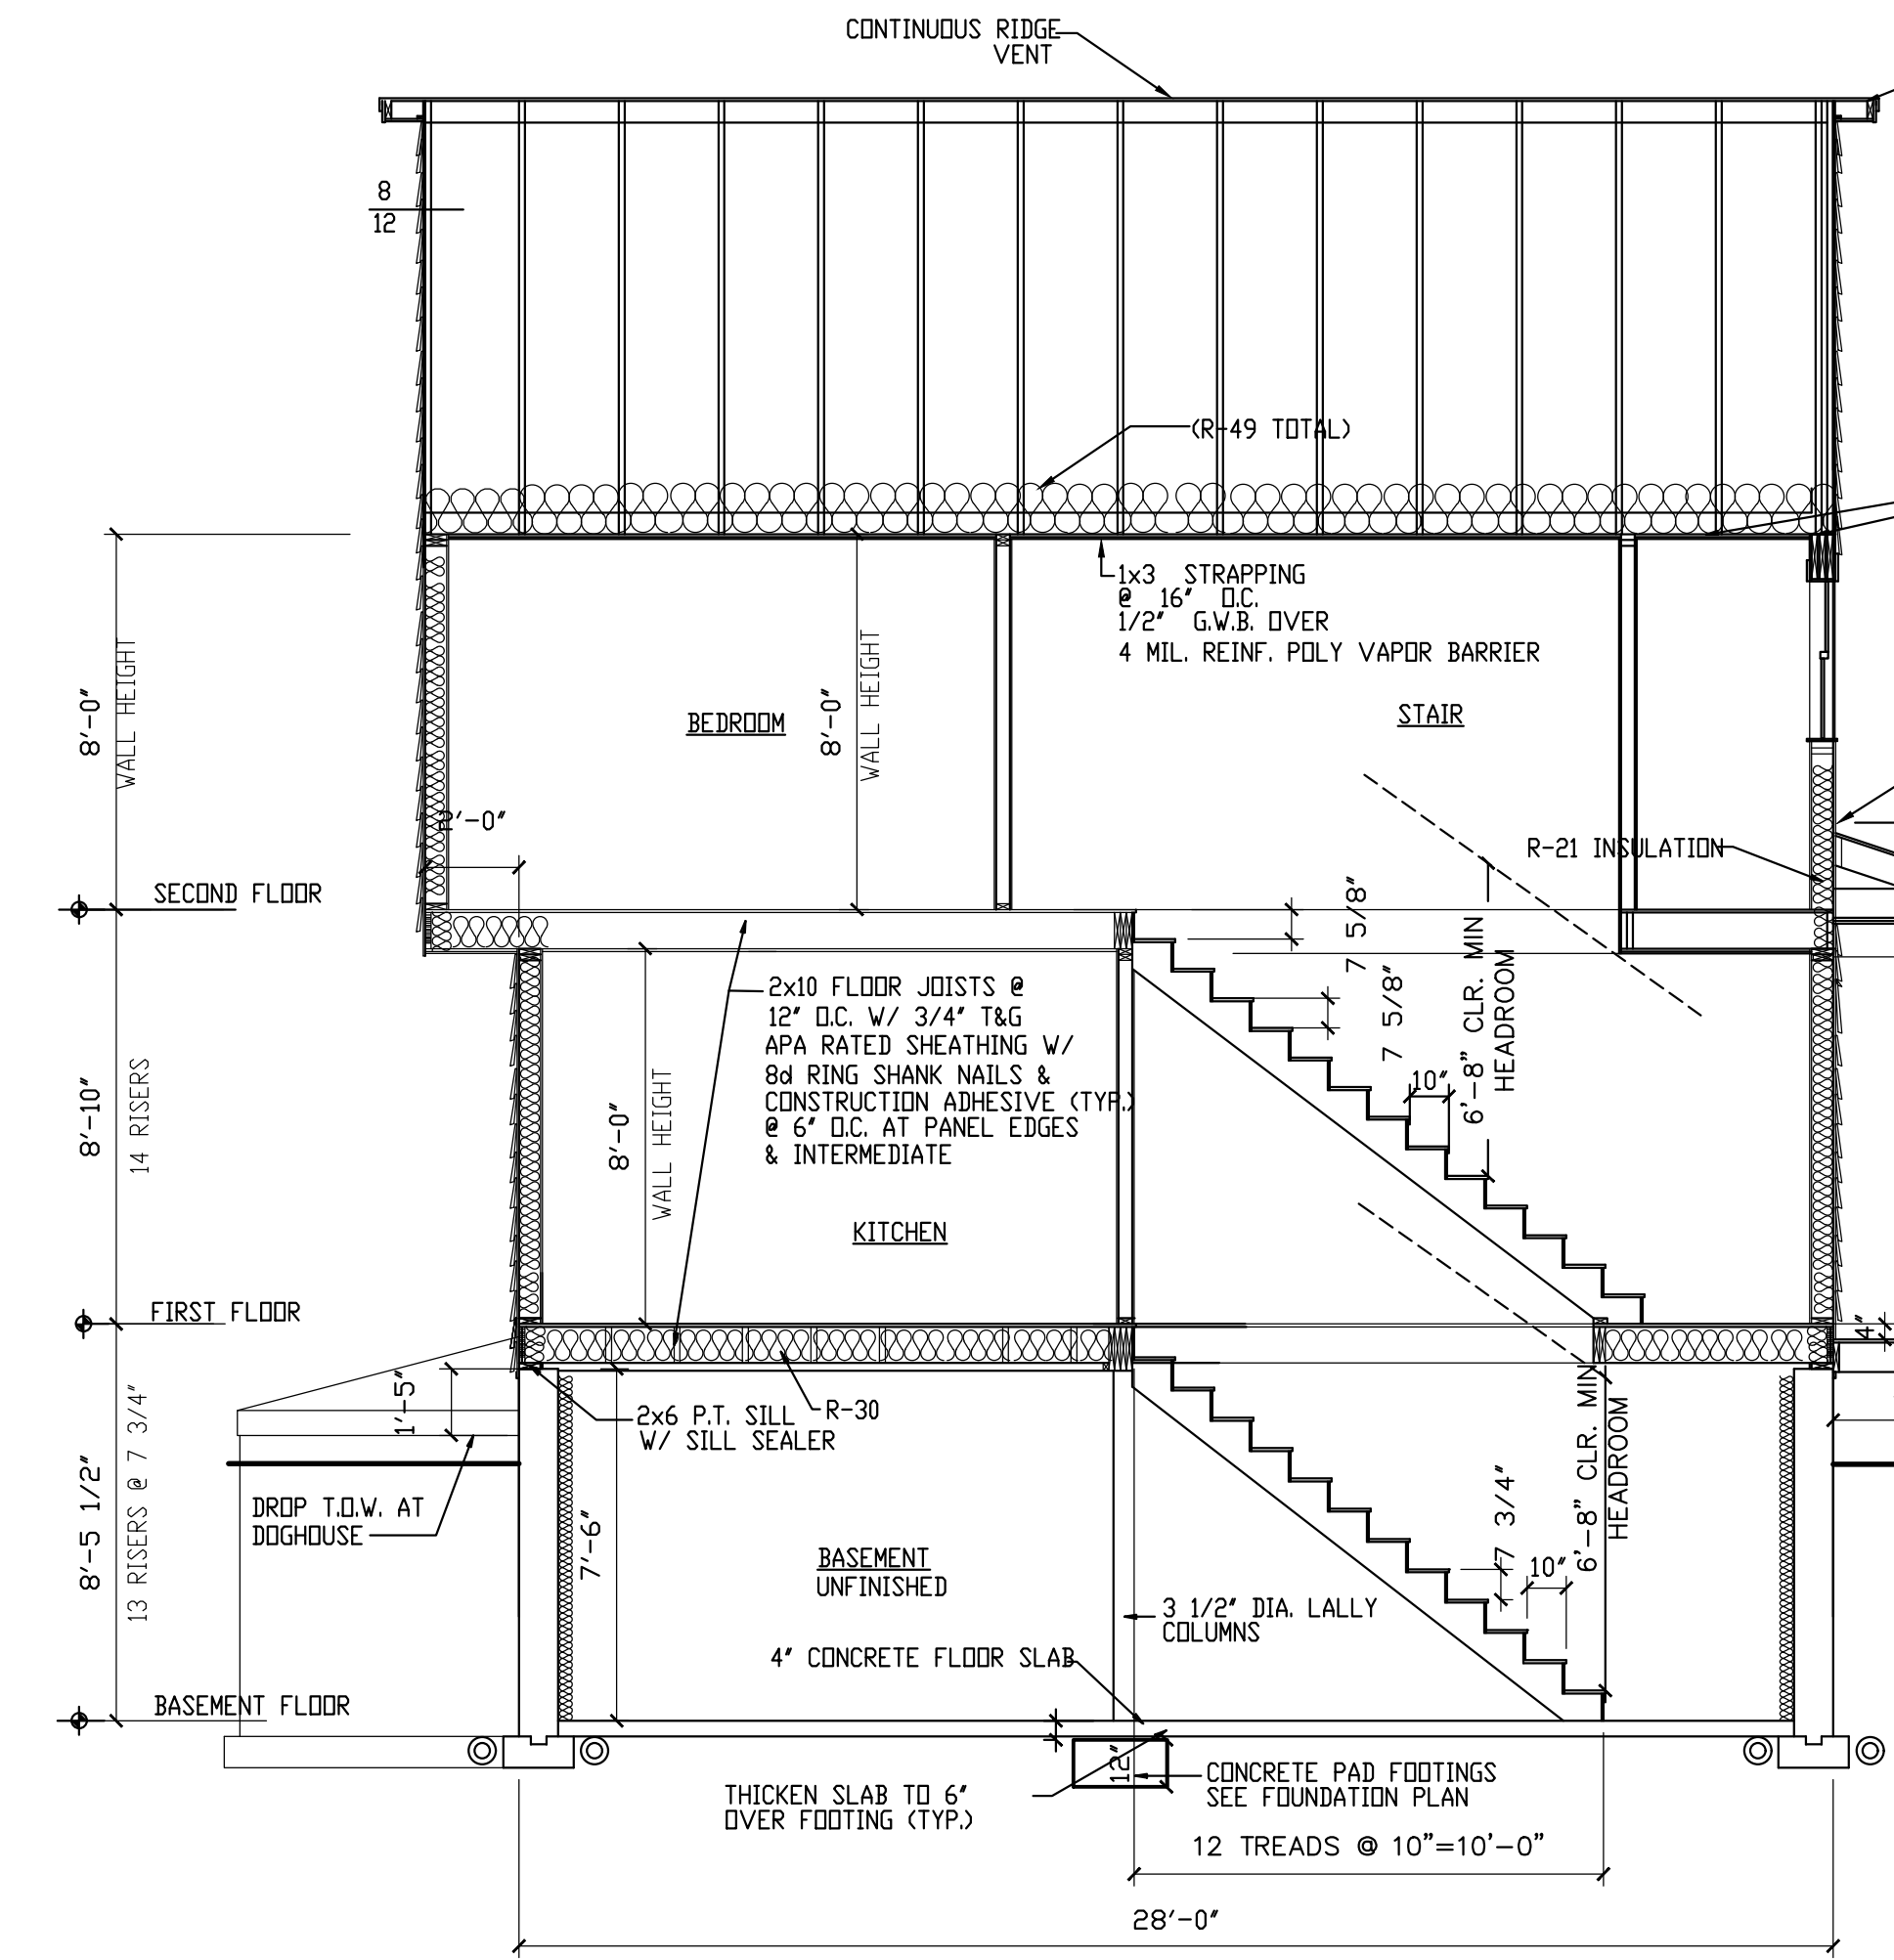

SECTION THRU HOUSE
SCALE : 1/4" = 1' - 0"

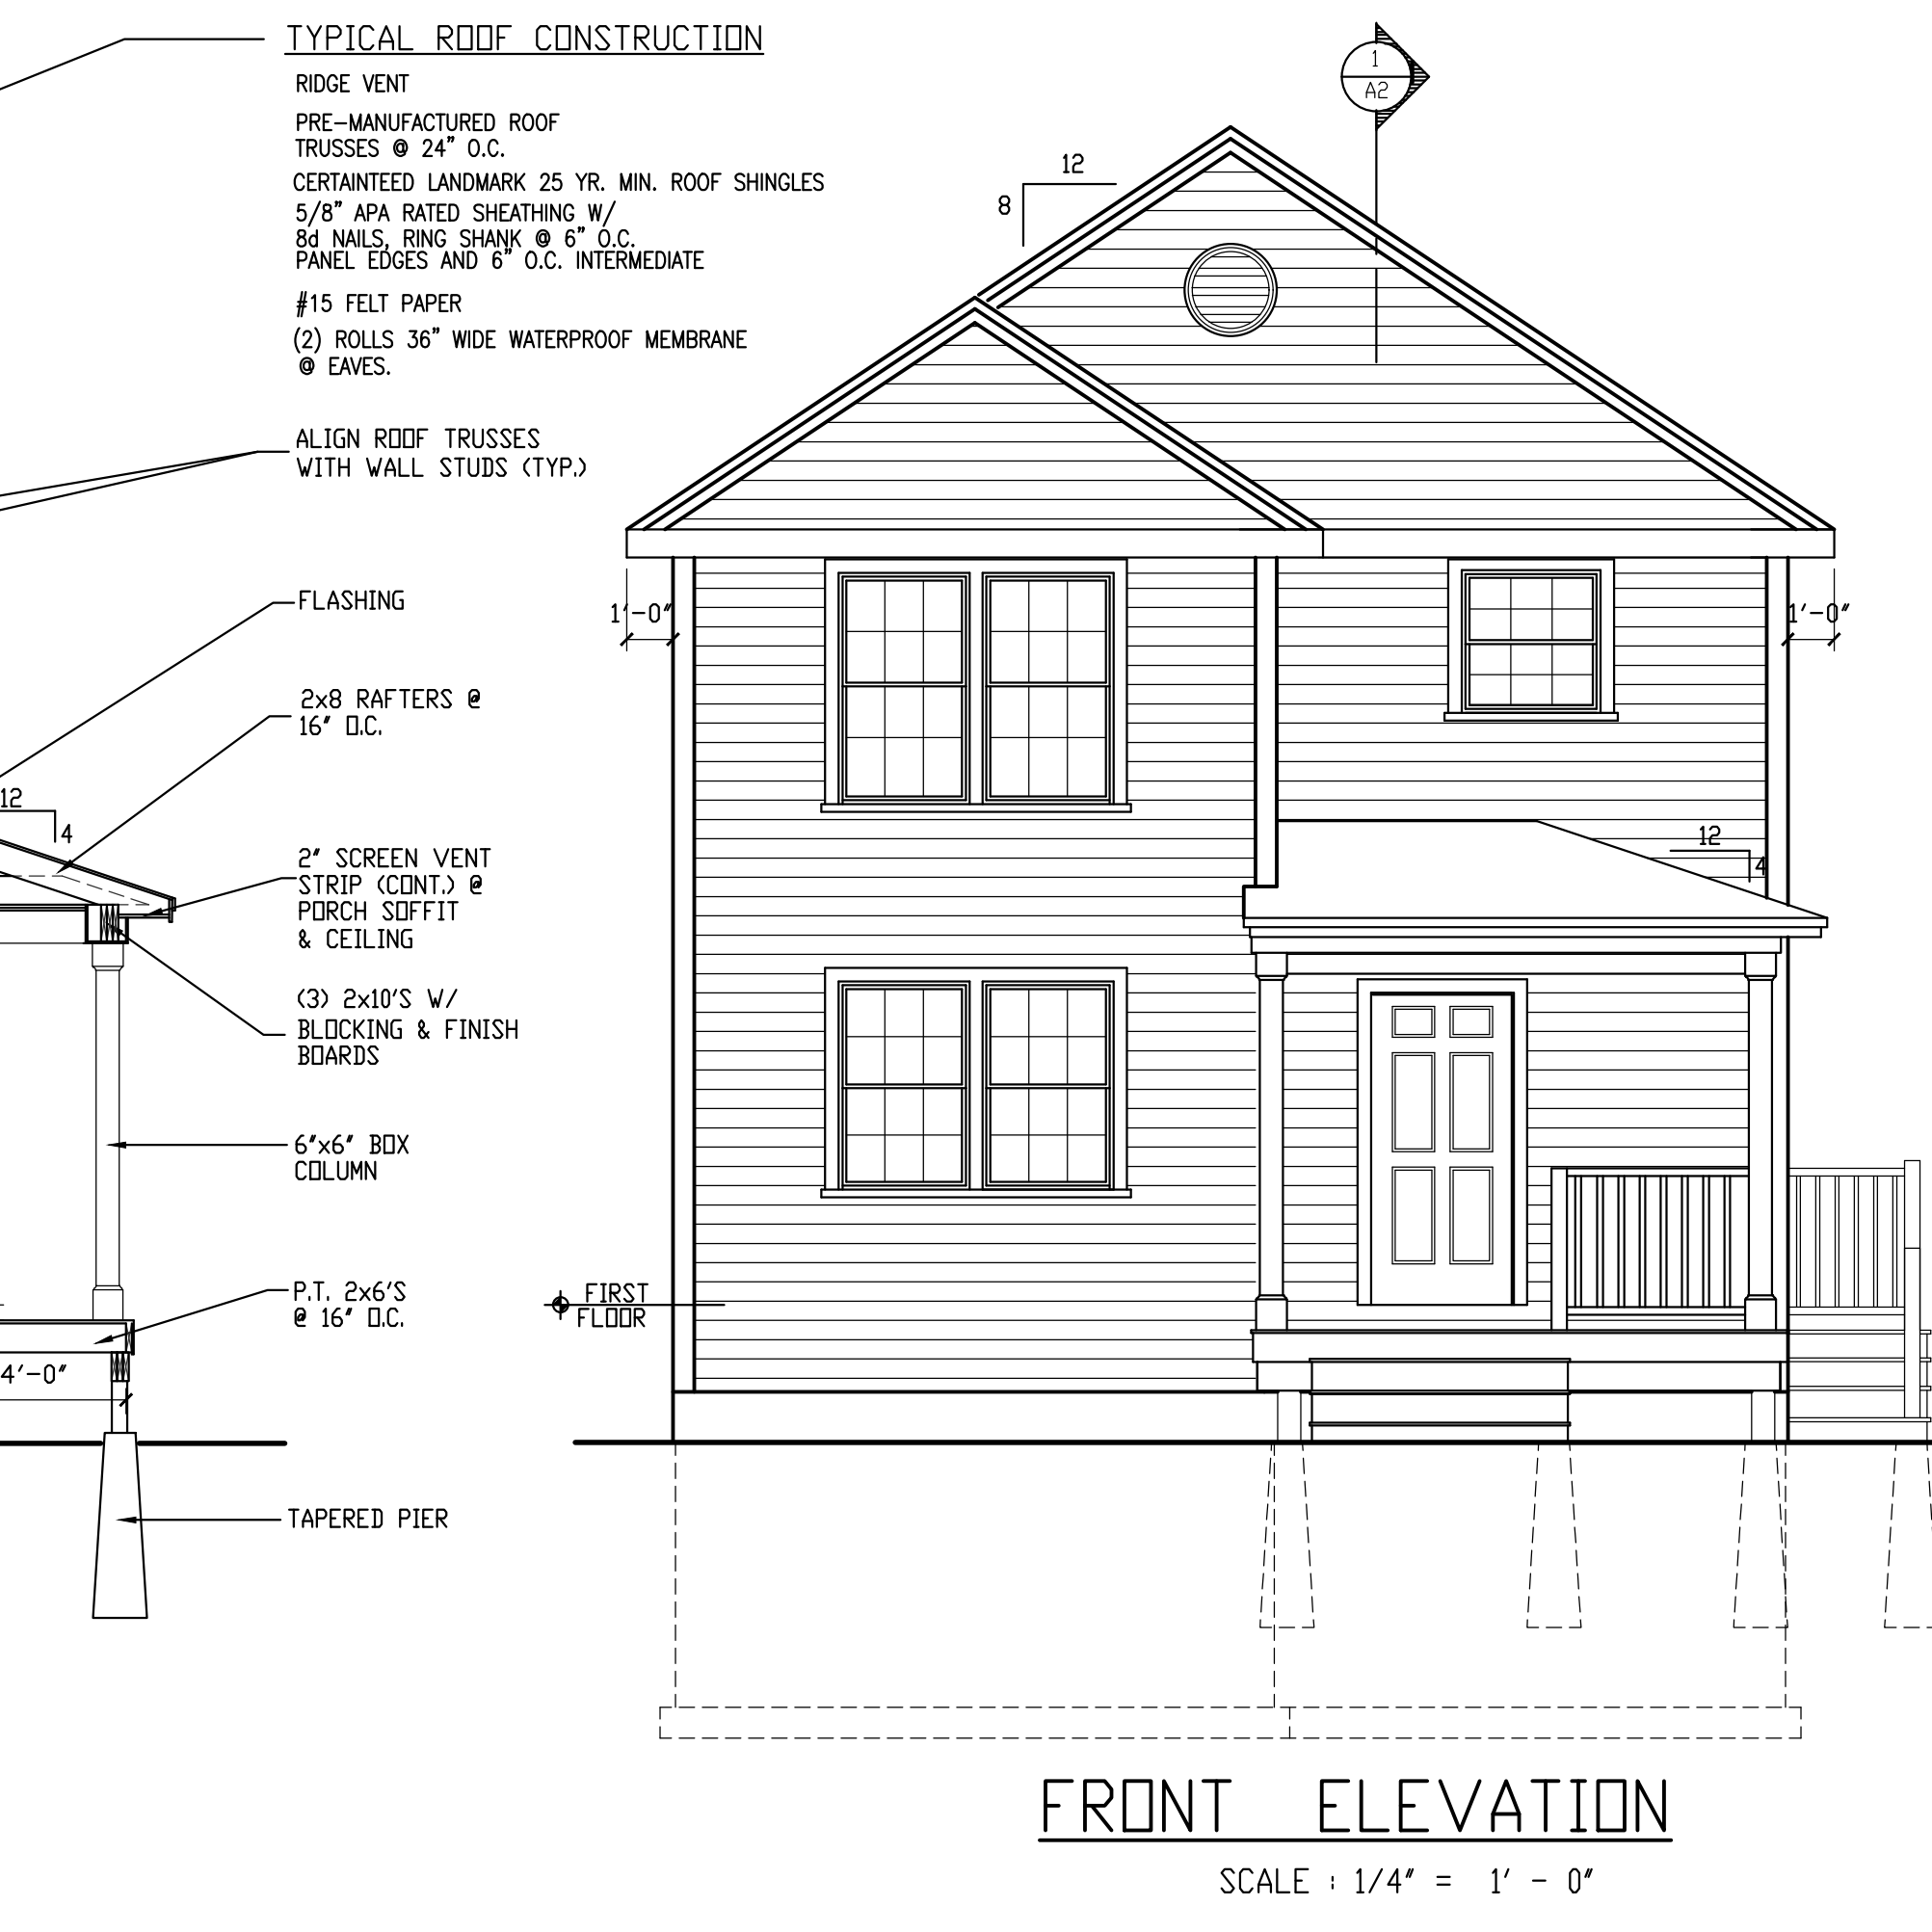

FRONT ELEVATION
SCALE : 1/4" = 1' - 0"

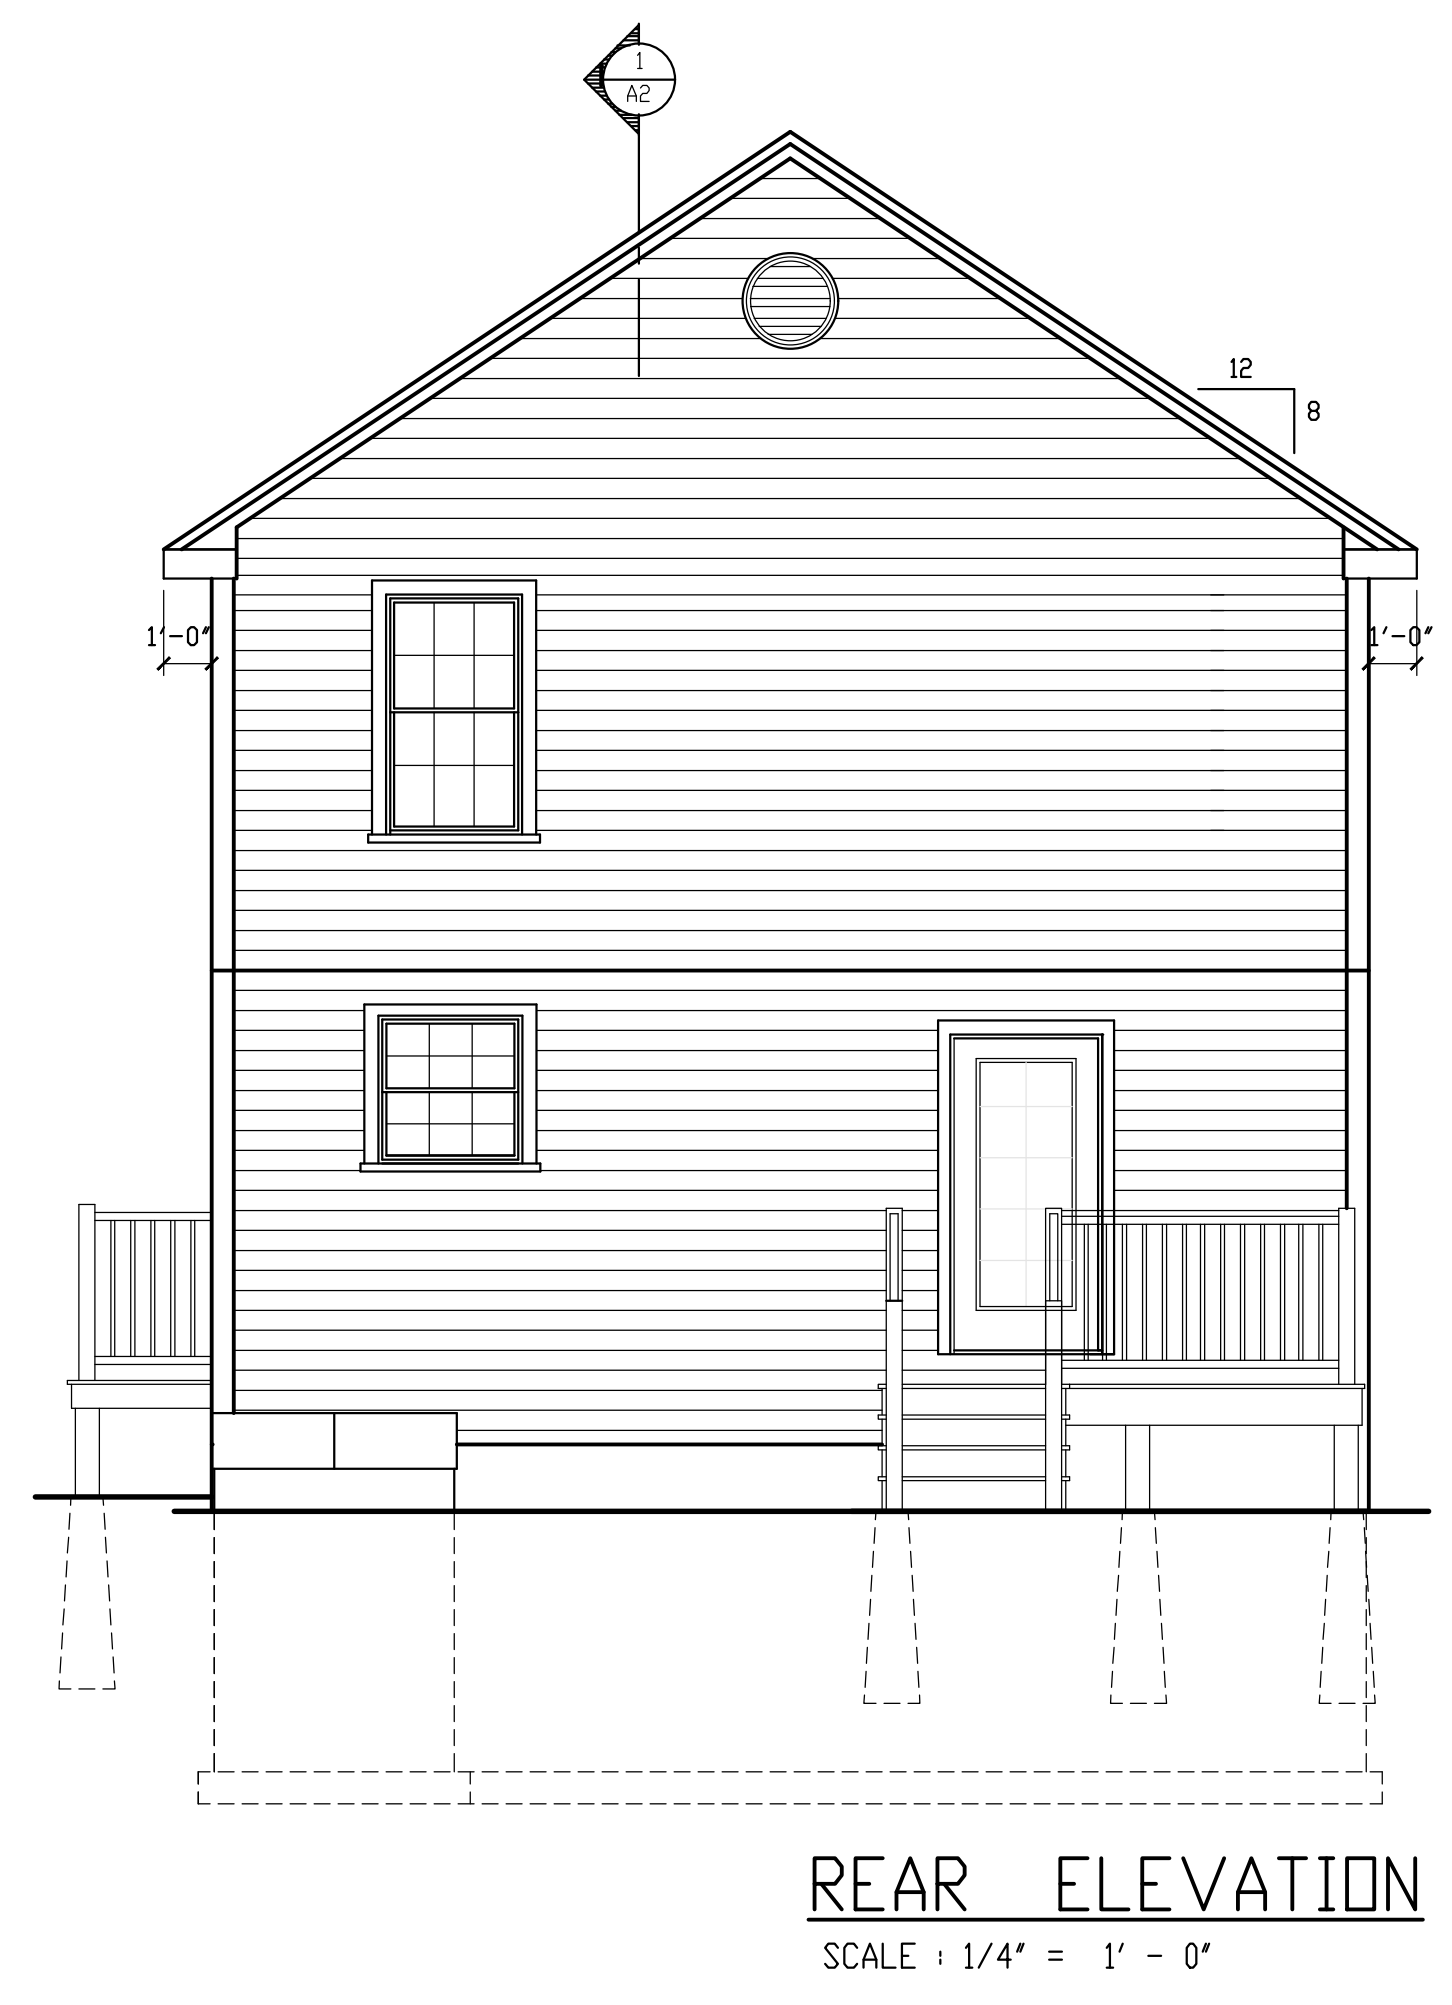

REAR ELEVATION
SCALE : 1/4" = 1' - 0"

COLONIAL
23 CYPRESS ST.
PORTLAND, MAINE

REVISIONS

DRAWN BY: DLP
CHECKED BY: DLP
DATE: 07-26-17
ISSUED:

ELEVATIONS
BUILDING SECTIONS

A2

SCALE: AS NOTED