


SECOND FLOOR PLAN (703 s.f.)
 Scale: 1/4" = 1'-0"



FIRST FLOOR PLAN (1218 s.f.)
 Scale: 1/4" = 1'-0" Total Area (1,921 s.f.)

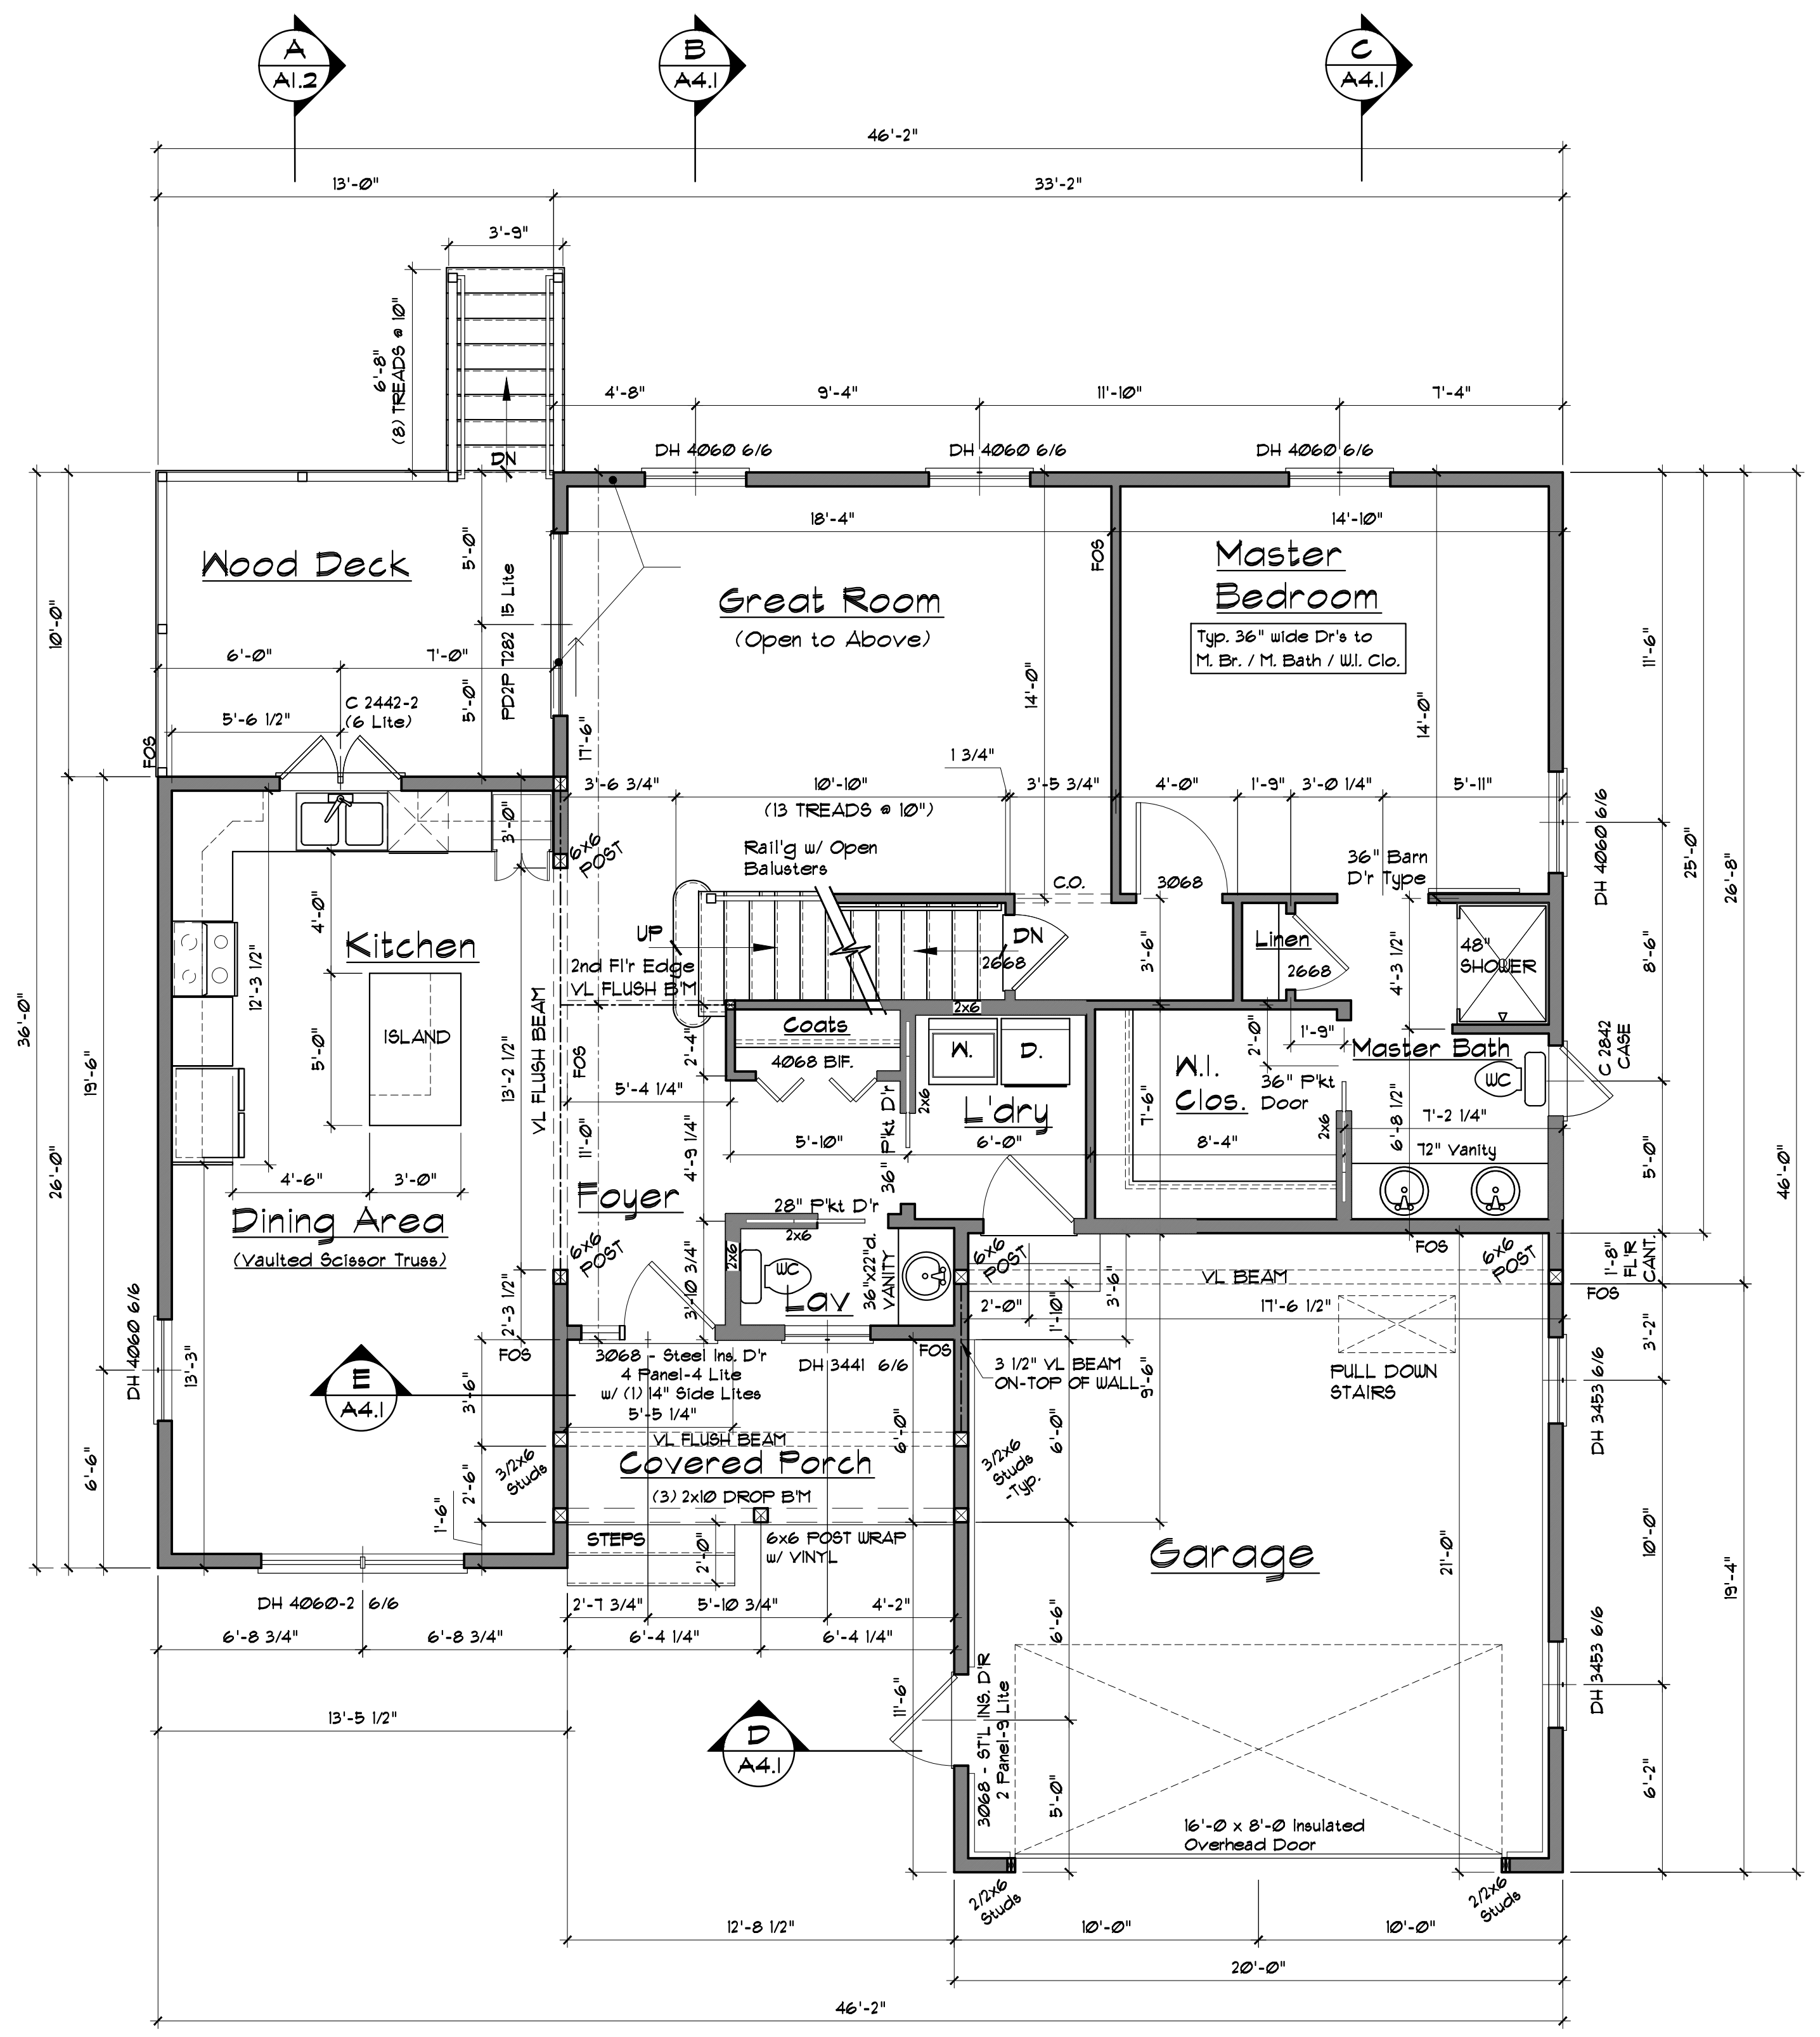

NO.	DATE	REVISION	DESCRIPTION

WATER DISTRICT LOT
FRANK & SANTO DIDONATO
 89 Skylark Road
 Portland, MAINE

DRAWINGS THIS SHEET
FLOOR PLANS

DATE: 09/14/2016
 REVISION DATE: -
 DRAWN BY: JFD

SHEET:
A2.1

- OF -

© COPYRIGHT
 REPRODUCTION OR REUSE OF THIS
 DOCUMENT WITHOUT WRITTEN
 PERMISSION OF DIDONATO
 ARCHITECTS IS PROHIBITED

FOR CONSTRUCTION_09-14-16