



ROOF PLAN
Scale: 3/16" = 1'-0"

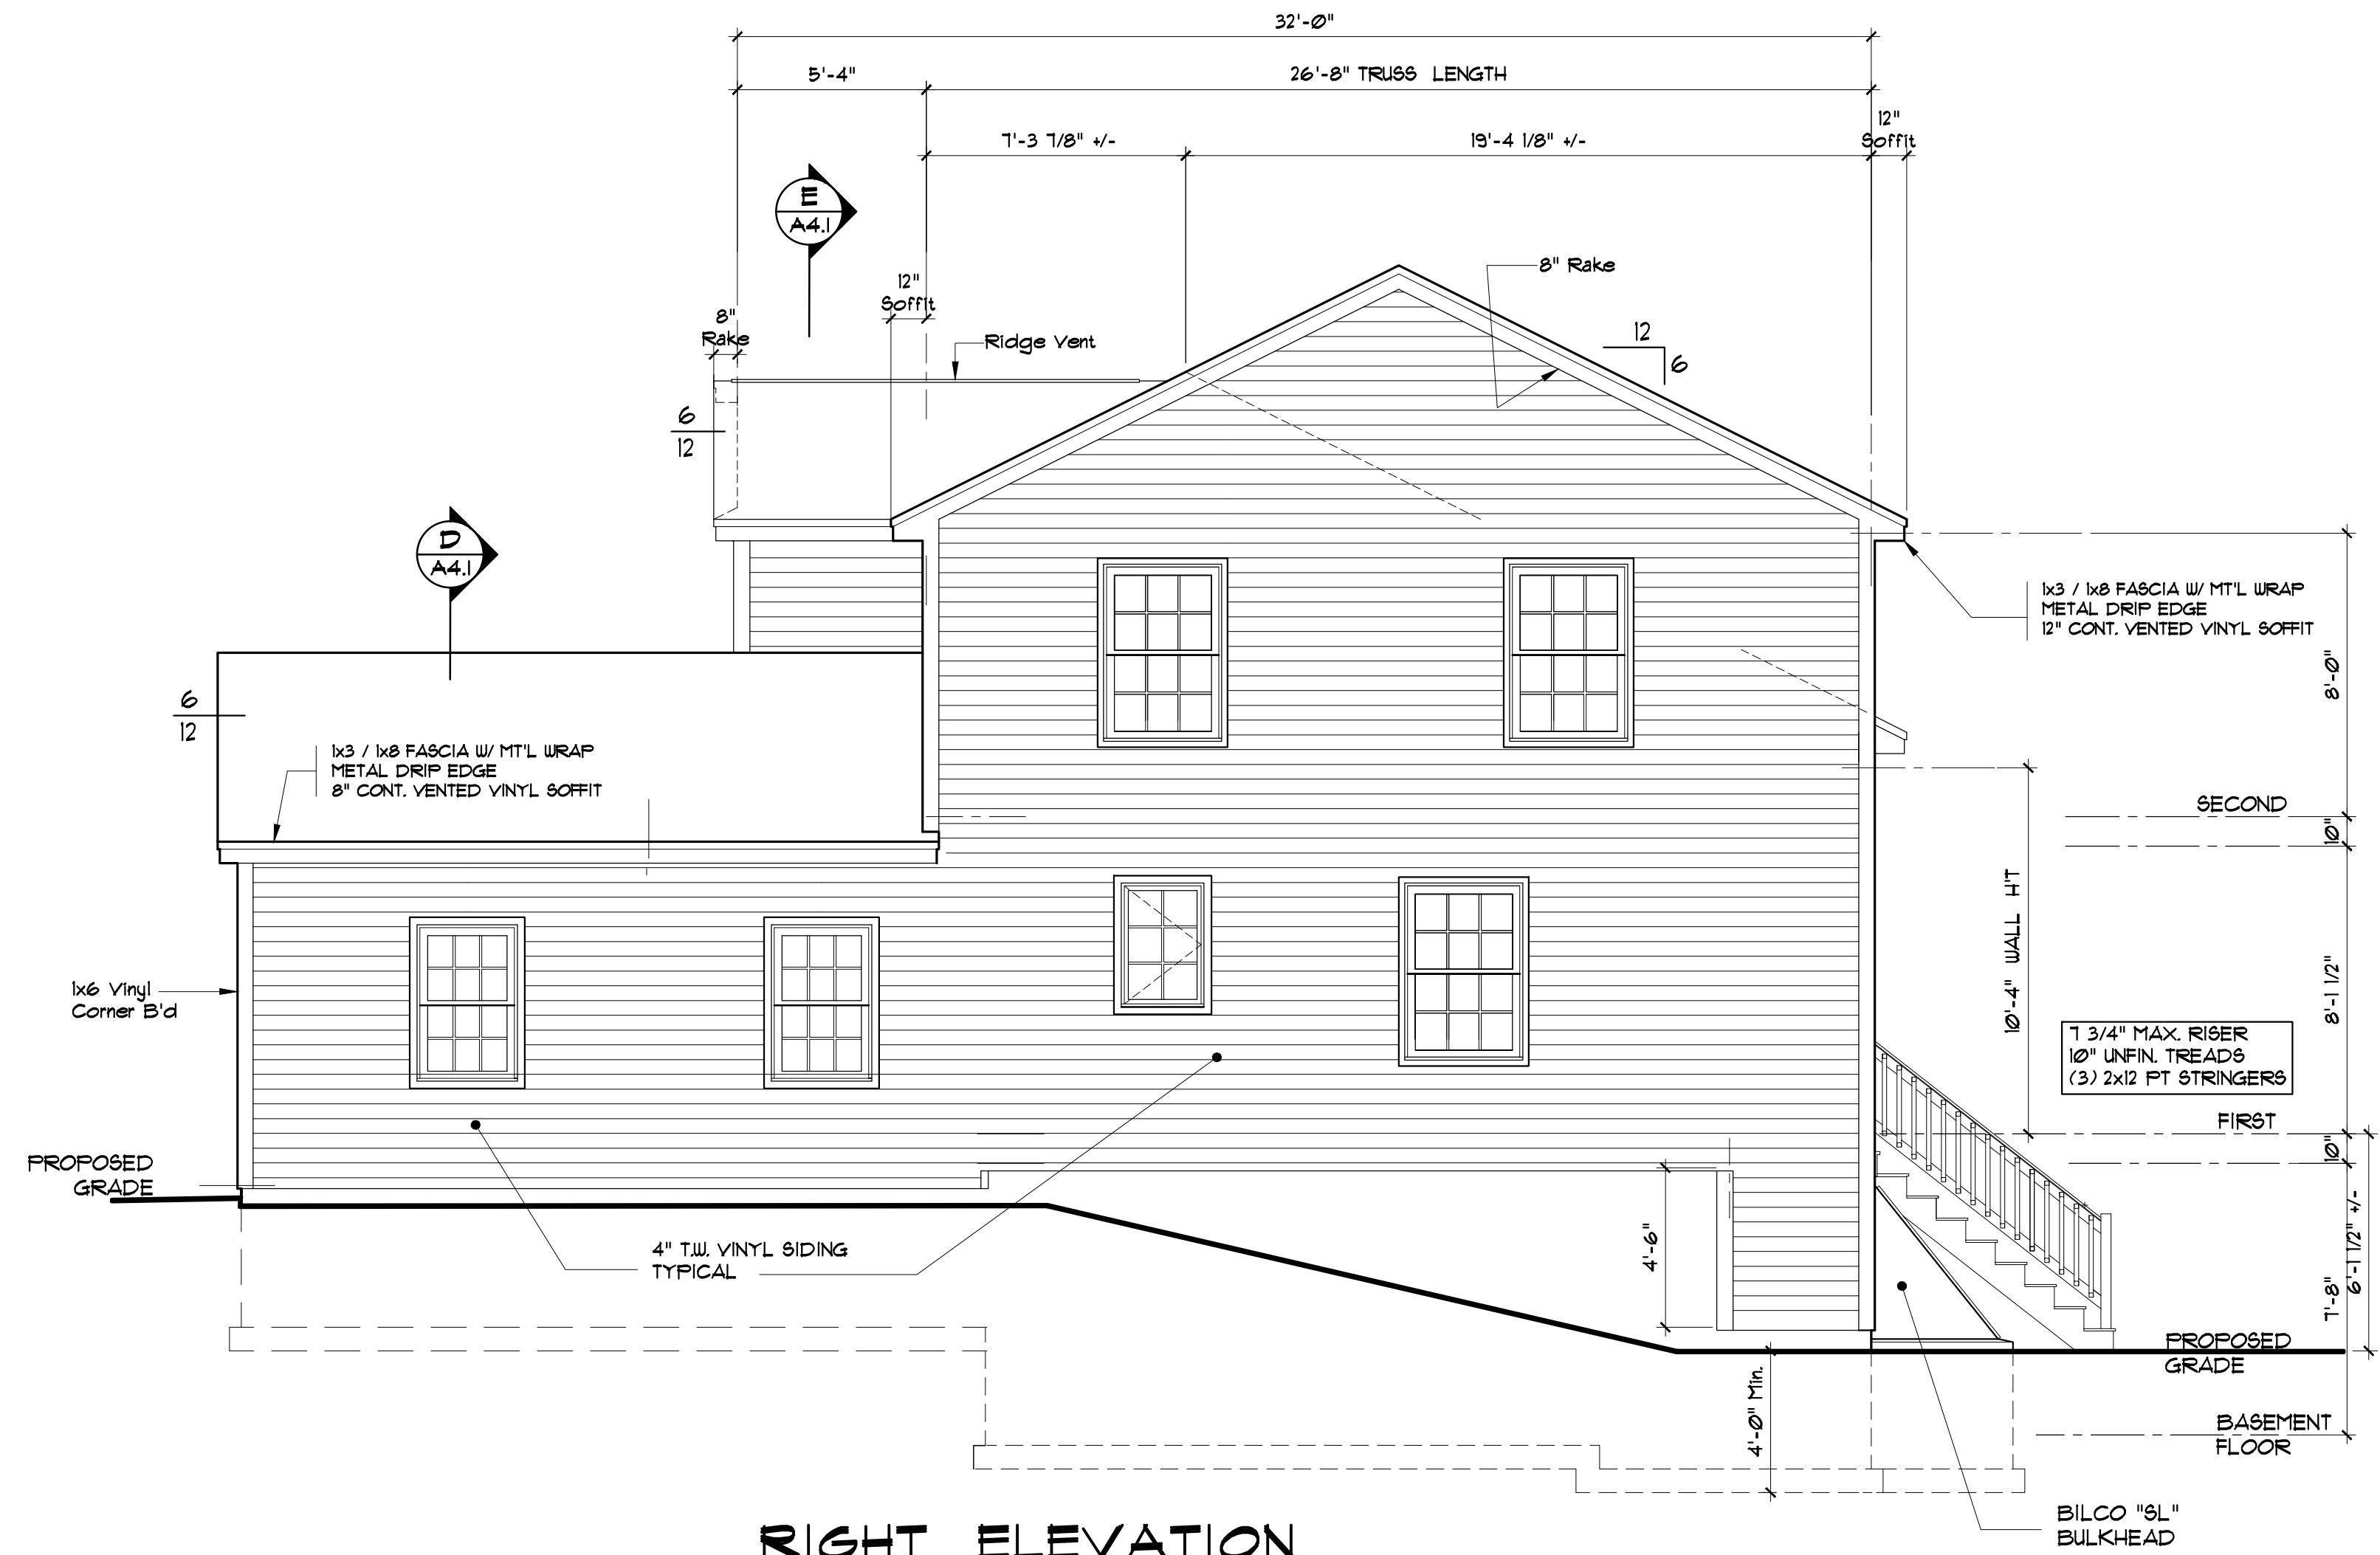

RIGHT ELEVATION
Scale: 1/4" = 1'-0"

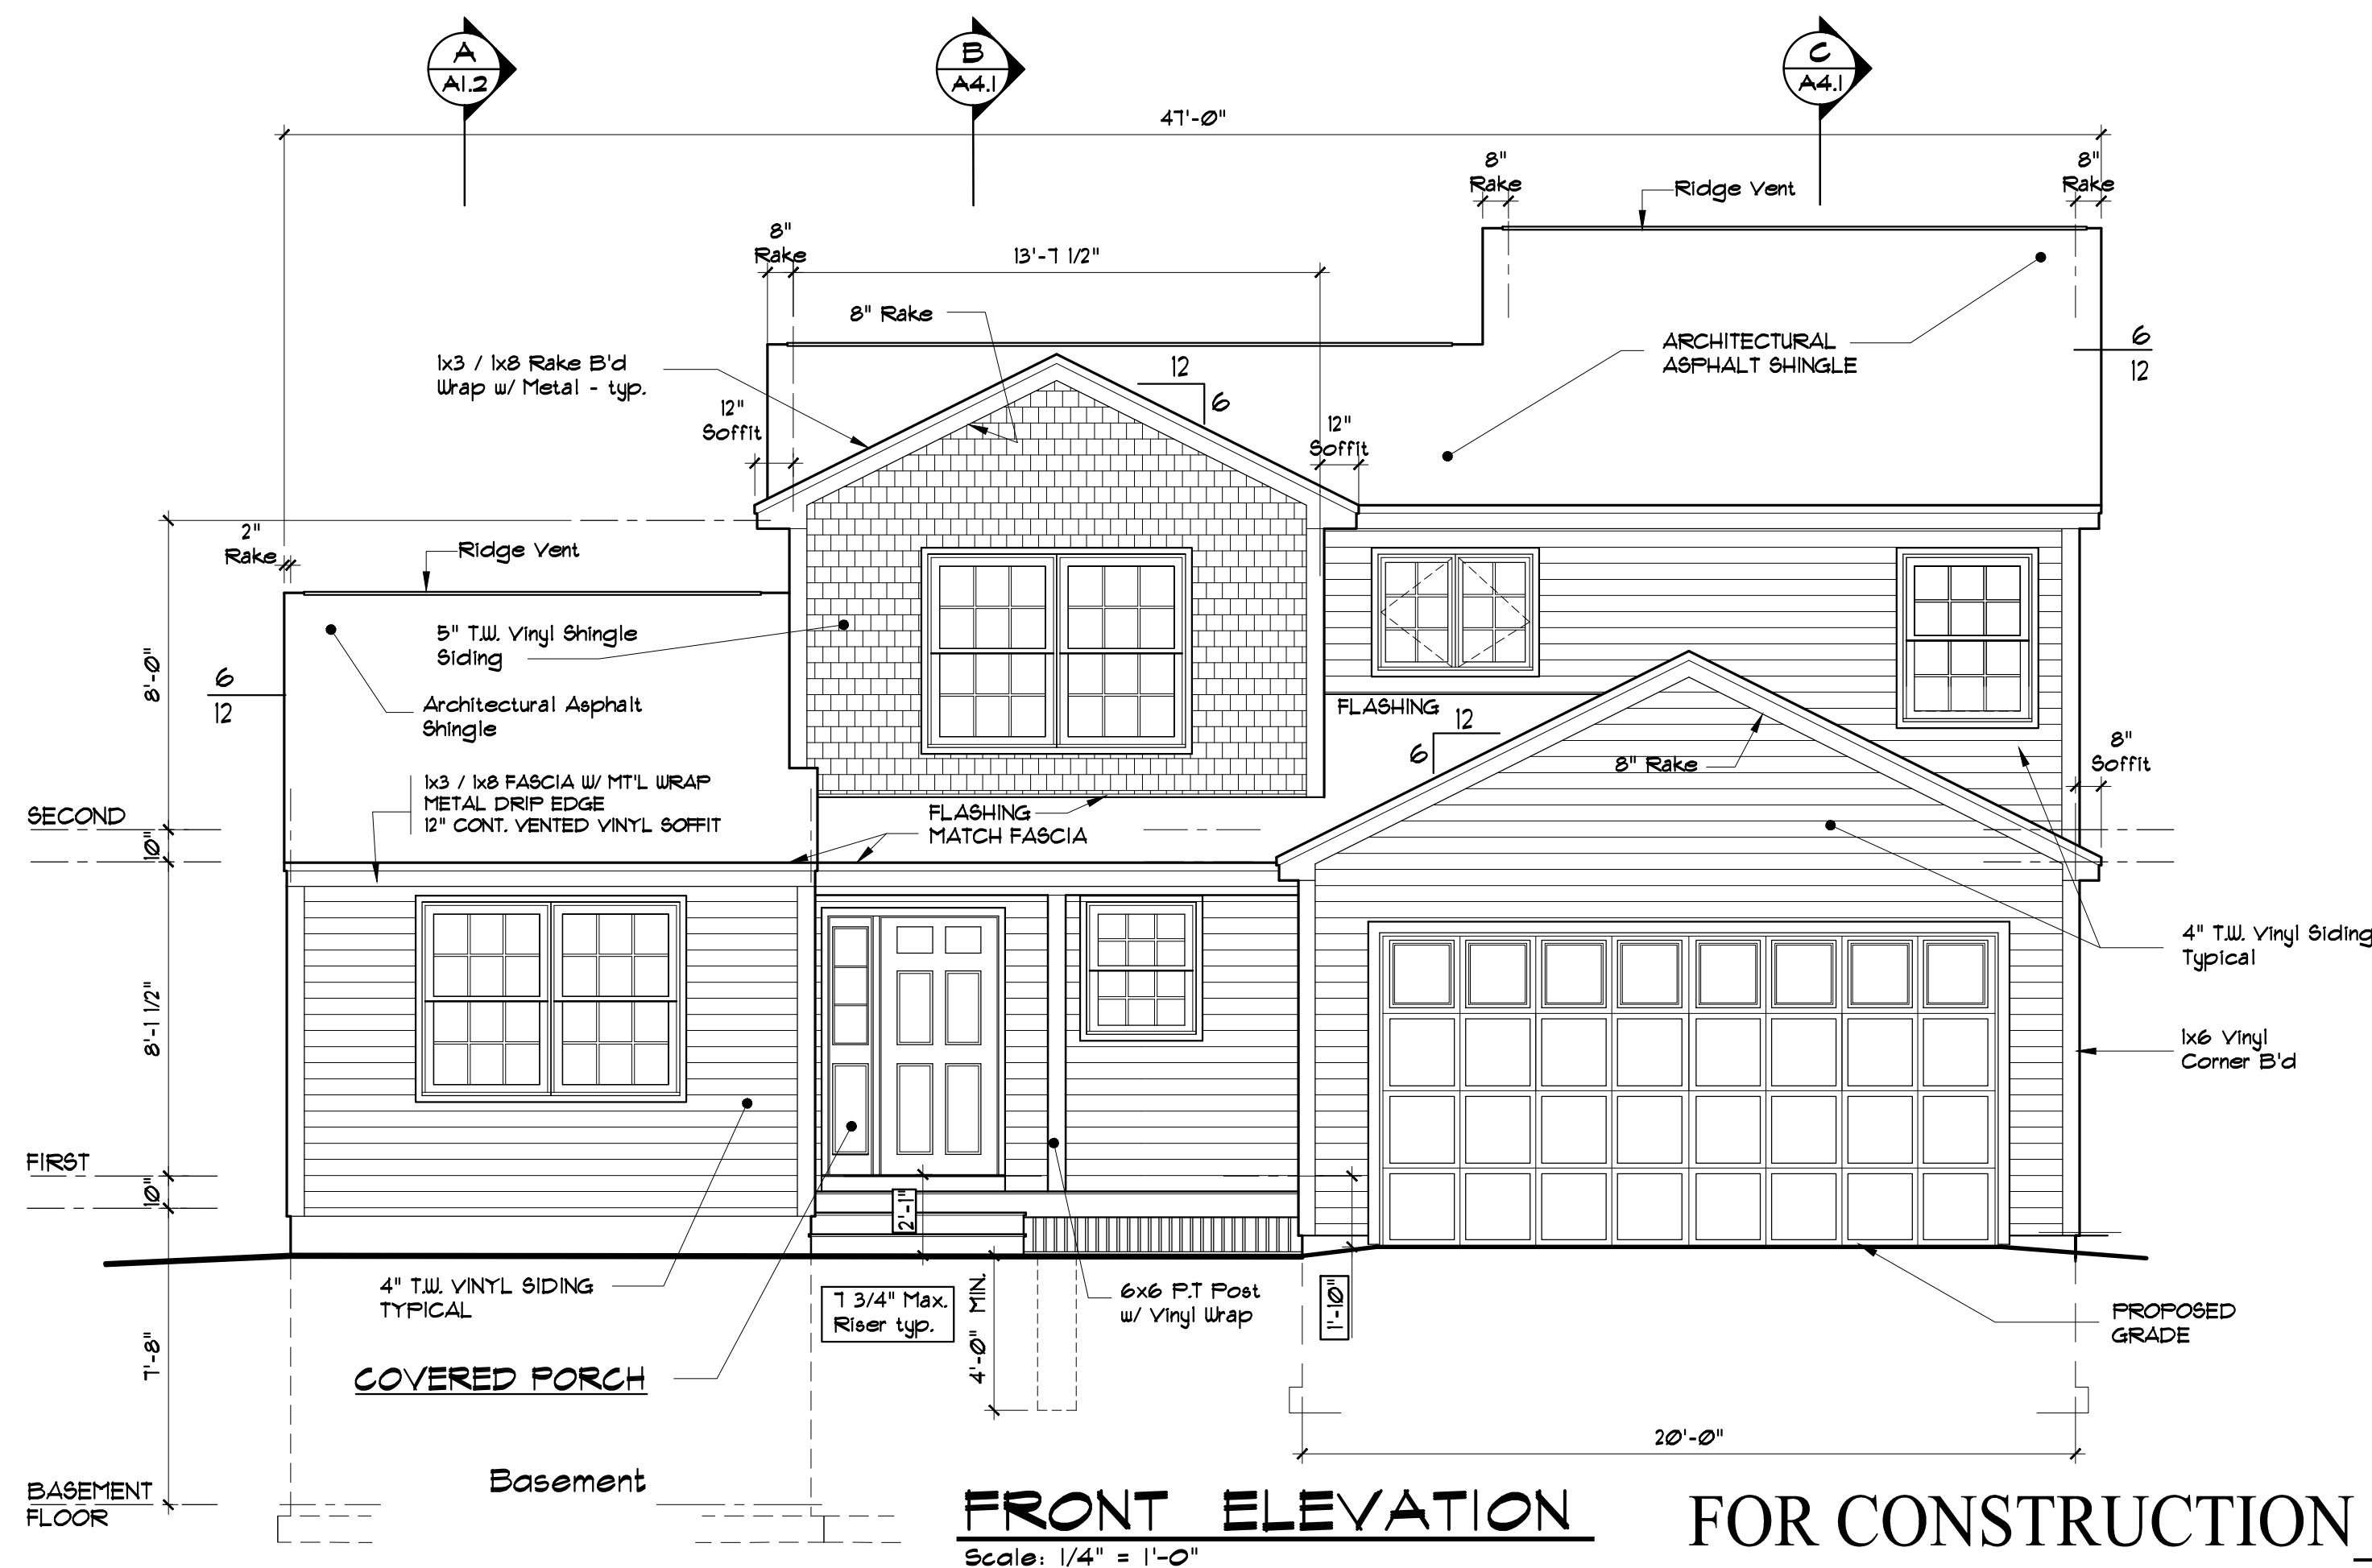

FRONT ELEVATION FOR CONSTRUCTION_09-14-16
Scale: 1/4" = 1'-0"

NO.	DATE	REVISION	DESCRIPTION

WATER DISTRICT LOT
FRANK & SANTO DIDONATO
89 Skylark Road
Portland, MAINE

ELEVATIONS

DATE: 09/14/2016
REVISION DATE: -
DRAWN BY: JFD

SHEET:
A1.1

- OF -