


**SECOND FLOOR PLAN (703 s.f.)**  
 Scale: 1/4" = 1'-0"

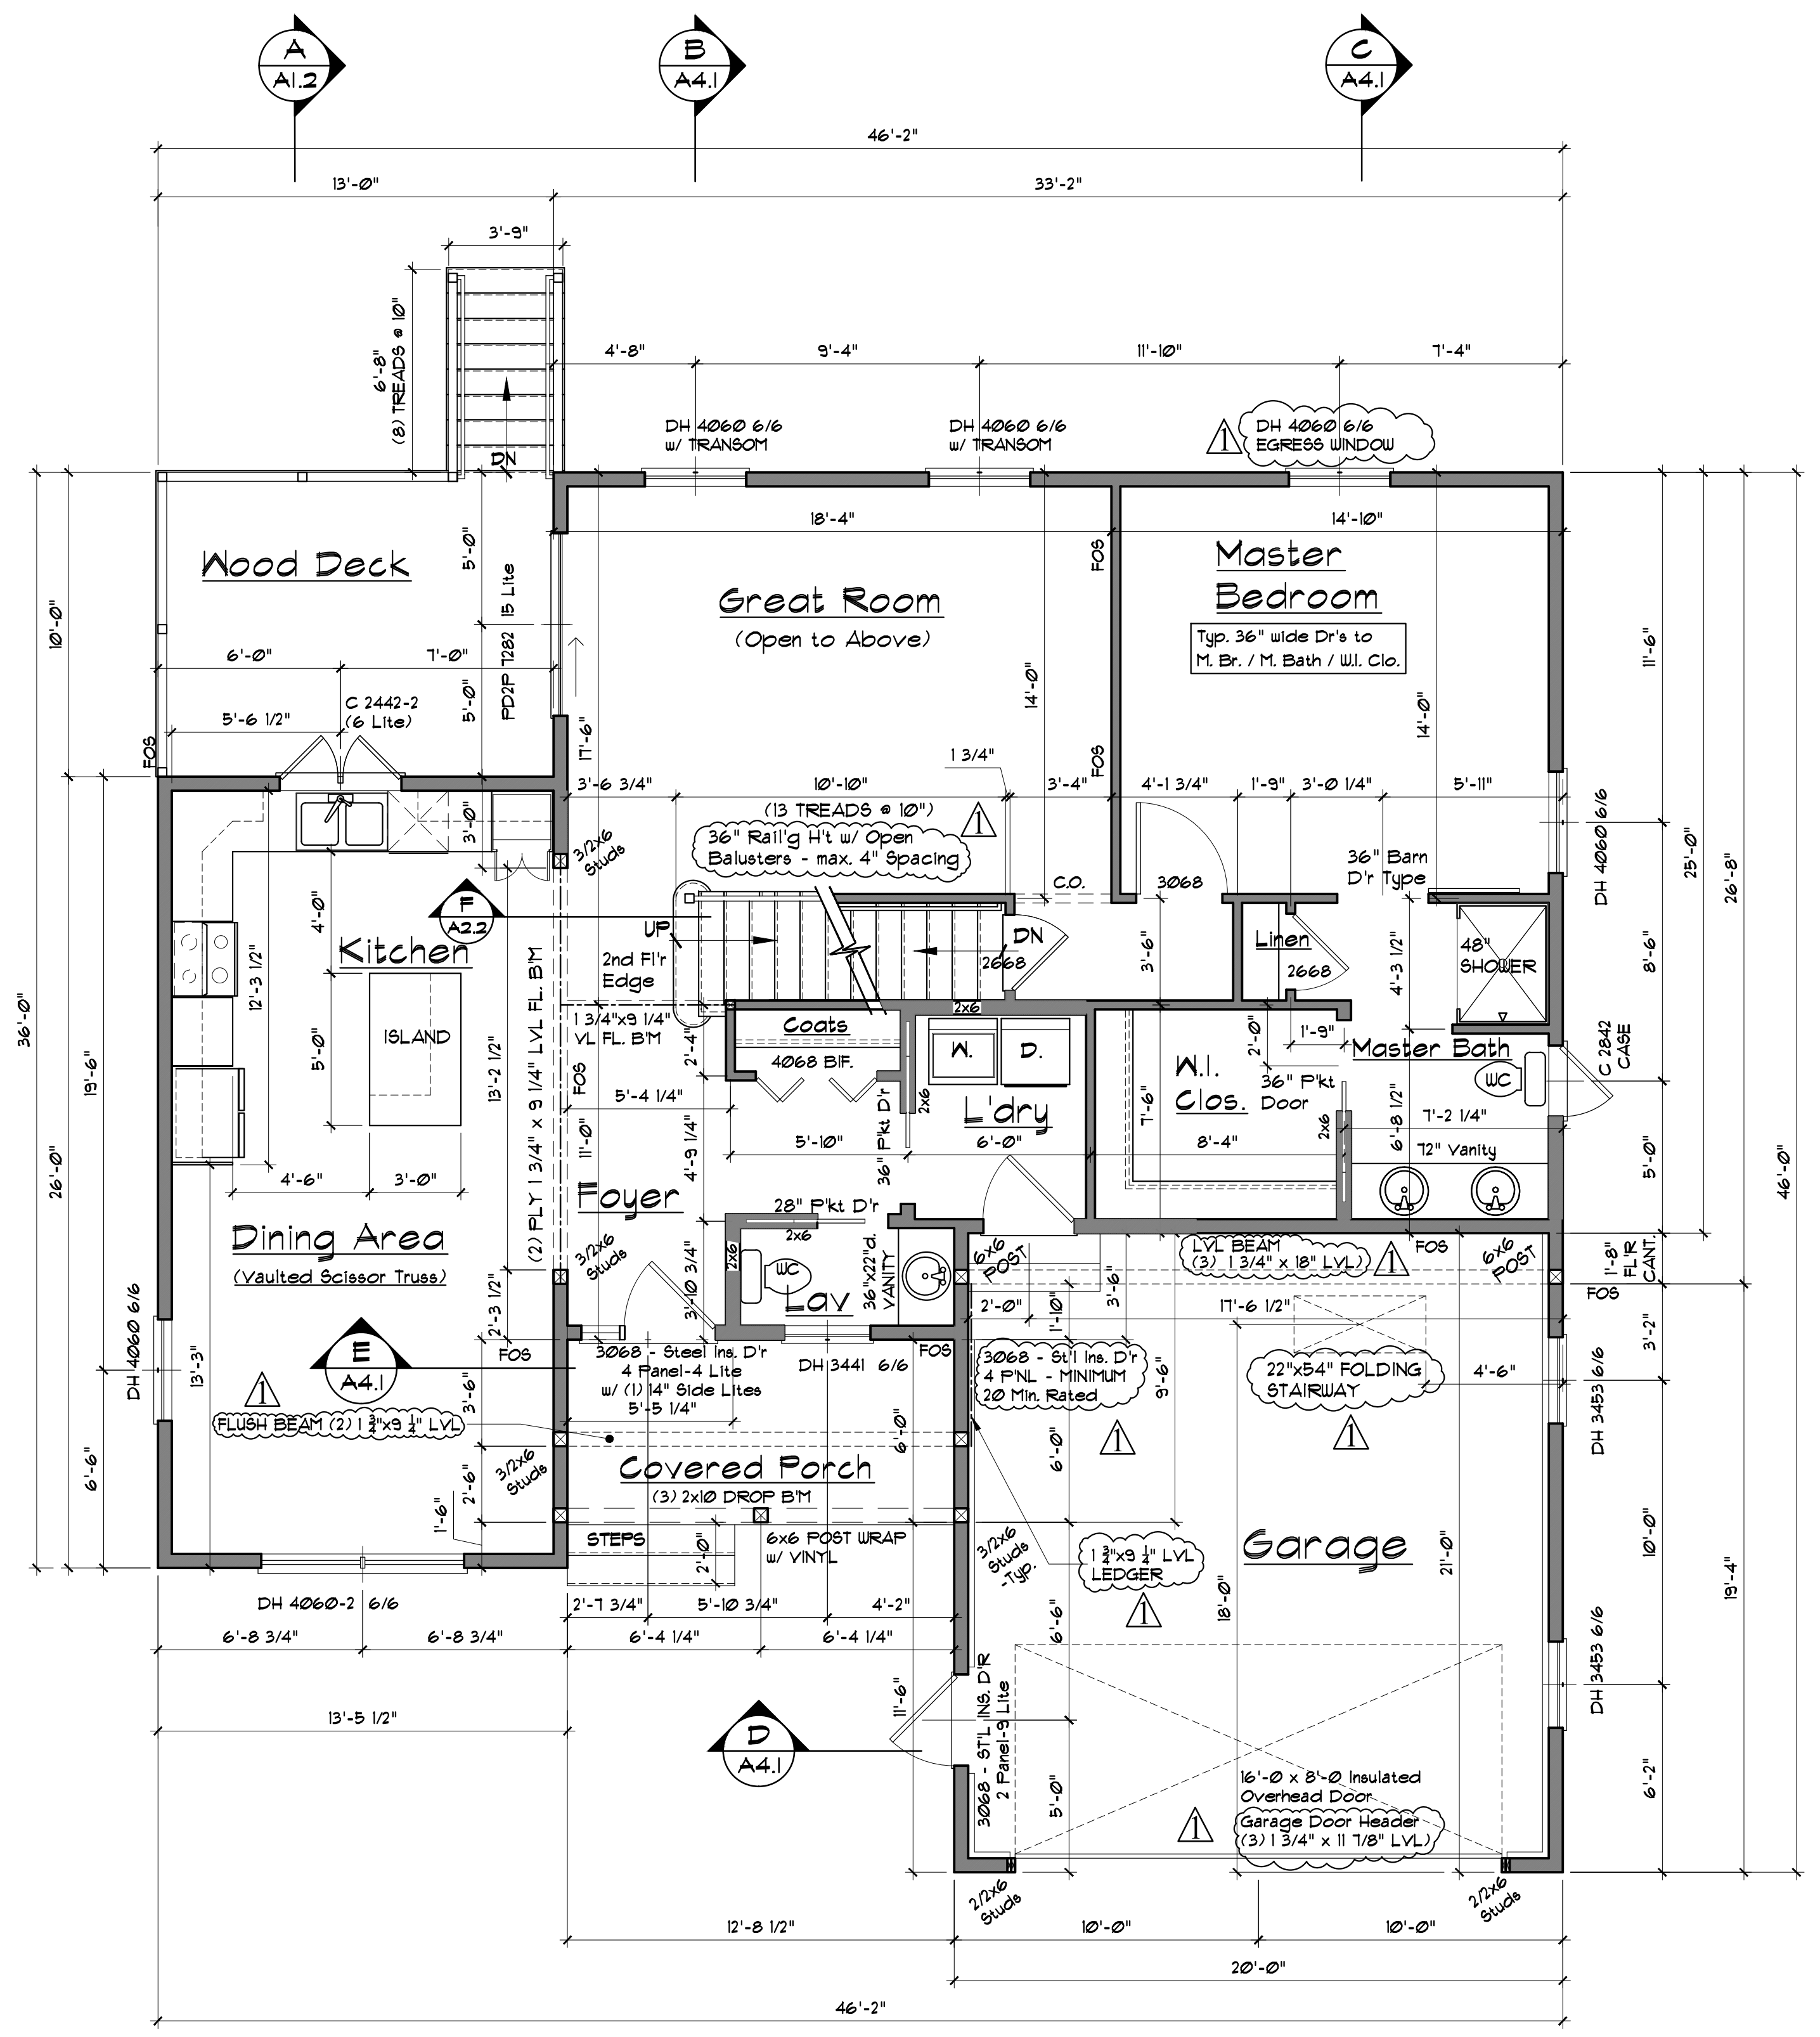

**FIRST FLOOR PLAN (1218 s.f.)**  
 Scale: 1/4" = 1'-0" Total Area (1,921 s.f.)

**GENERAL NOTE:**  
 1. EXTERIOR WINDOW AND DOOR HEADERS  
 (3) FLY 2x10 w/ 1/2" CDX (UNO)  
 2. EXTERIOR VINYL WINDOWS MANUFACTURED BY:  
 PARADIGM VINYL  
 EGRESS WINDOW: 4060 - RO. 40" x 60"

NO.	DATE	REVISION DESCRIPTION
1	01/18/2017	PLAN REVISIONS

**WATER DISTRICT LOT**  
**FRANK & SANTO DIDONATO**  
 89 Skylark Road  
 Portland, MAINE

DRAWINGS THIS SHEET  
**FLOOR PLANS**

DATE: 09/14/2016  
 REVISION DATE: -  
 DRAWN BY: JFD

SHEET:  
**A2.1**

- OF -

FOR CONSTRUCTION\_09-14-16