


**PRELIMINARY DRAWING
NOT FOR CONSTRUCTION**

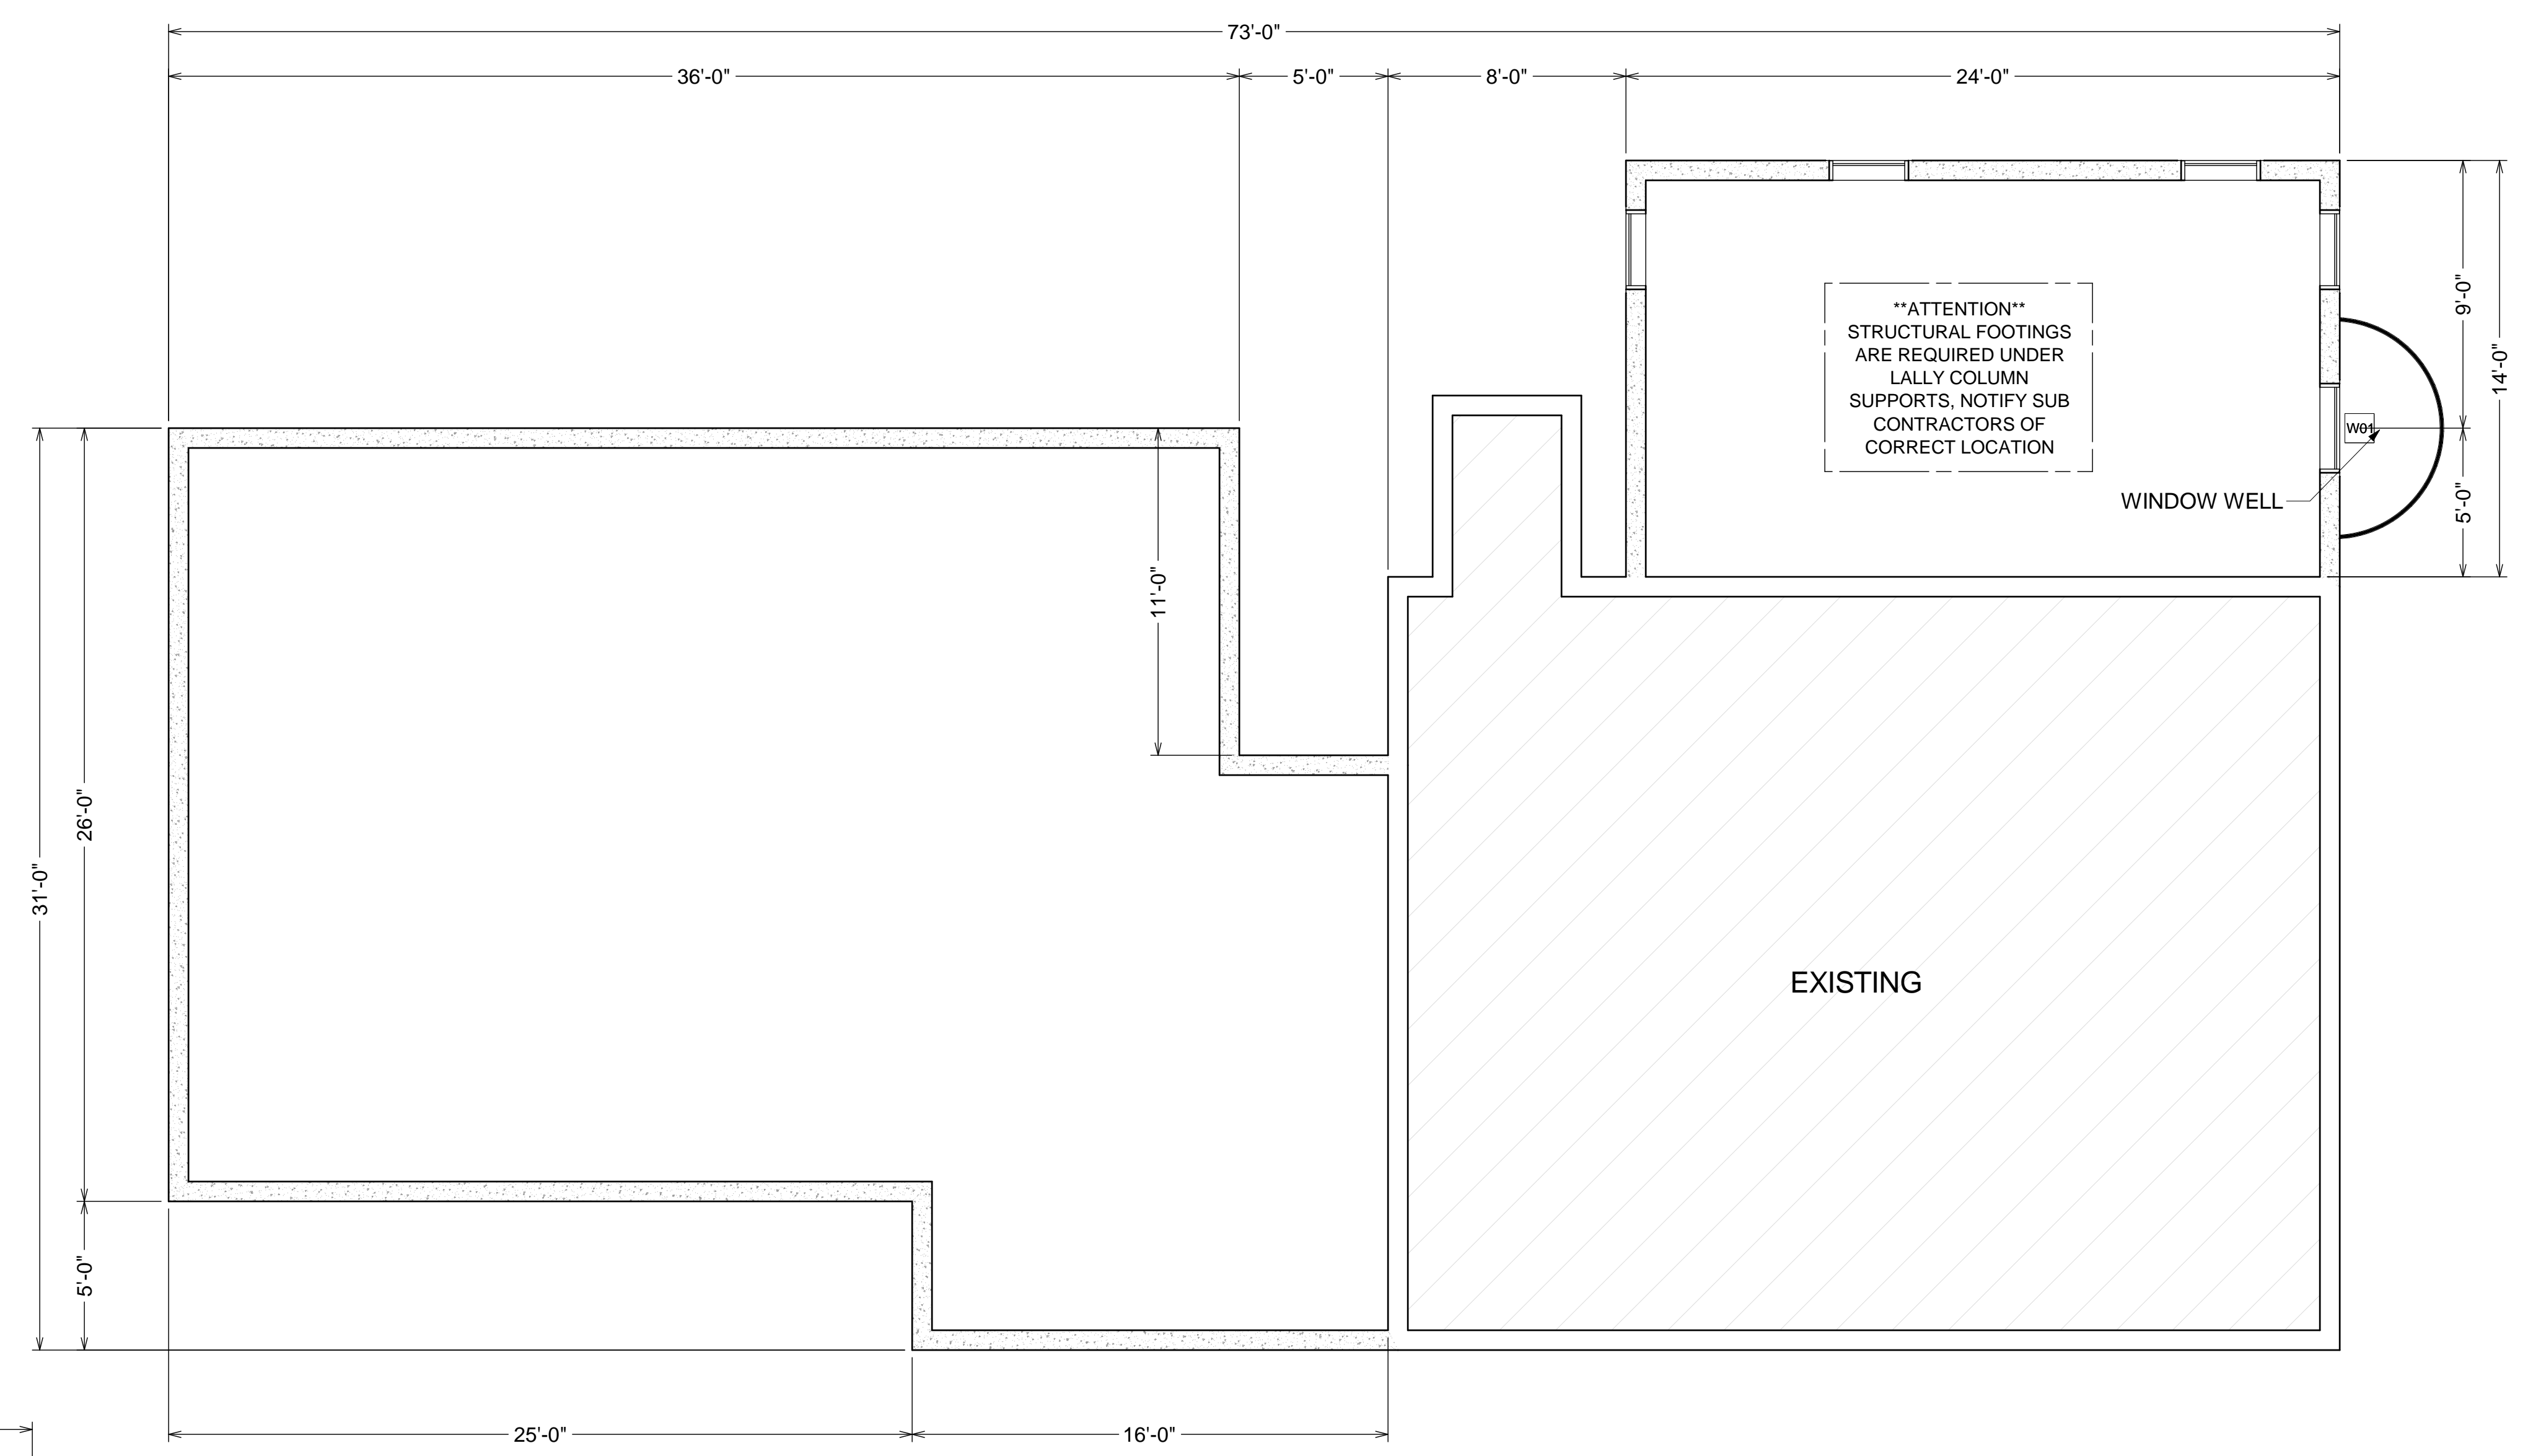


****ATTENTION**
STRUCTURAL FOOTINGS
ARE REQUIRED UNDER
LALLY COLUMN
SUPPORTS, NOTIFY SUB
CONTRACTORS OF
CORRECT LOCATION**

WINDOW WELL

EXISTING

BASEMENT

****NOTE** THIS PLAN IS NOT A FOUNDATION PLAN, CONSULT
GENERAL CONTRACTOR FOR ACCURATE INFORMATION
CONCERNING FOUNDATION DETAILS AND STRUCTURAL
ELEMENTS. THIS PLAN ILLUSTRATES WINDOW AND DOOR
PLACEMENT ONLY AND SHOULD NOT BE USED AS A
CONSTRUCTION DOCUMENT.**

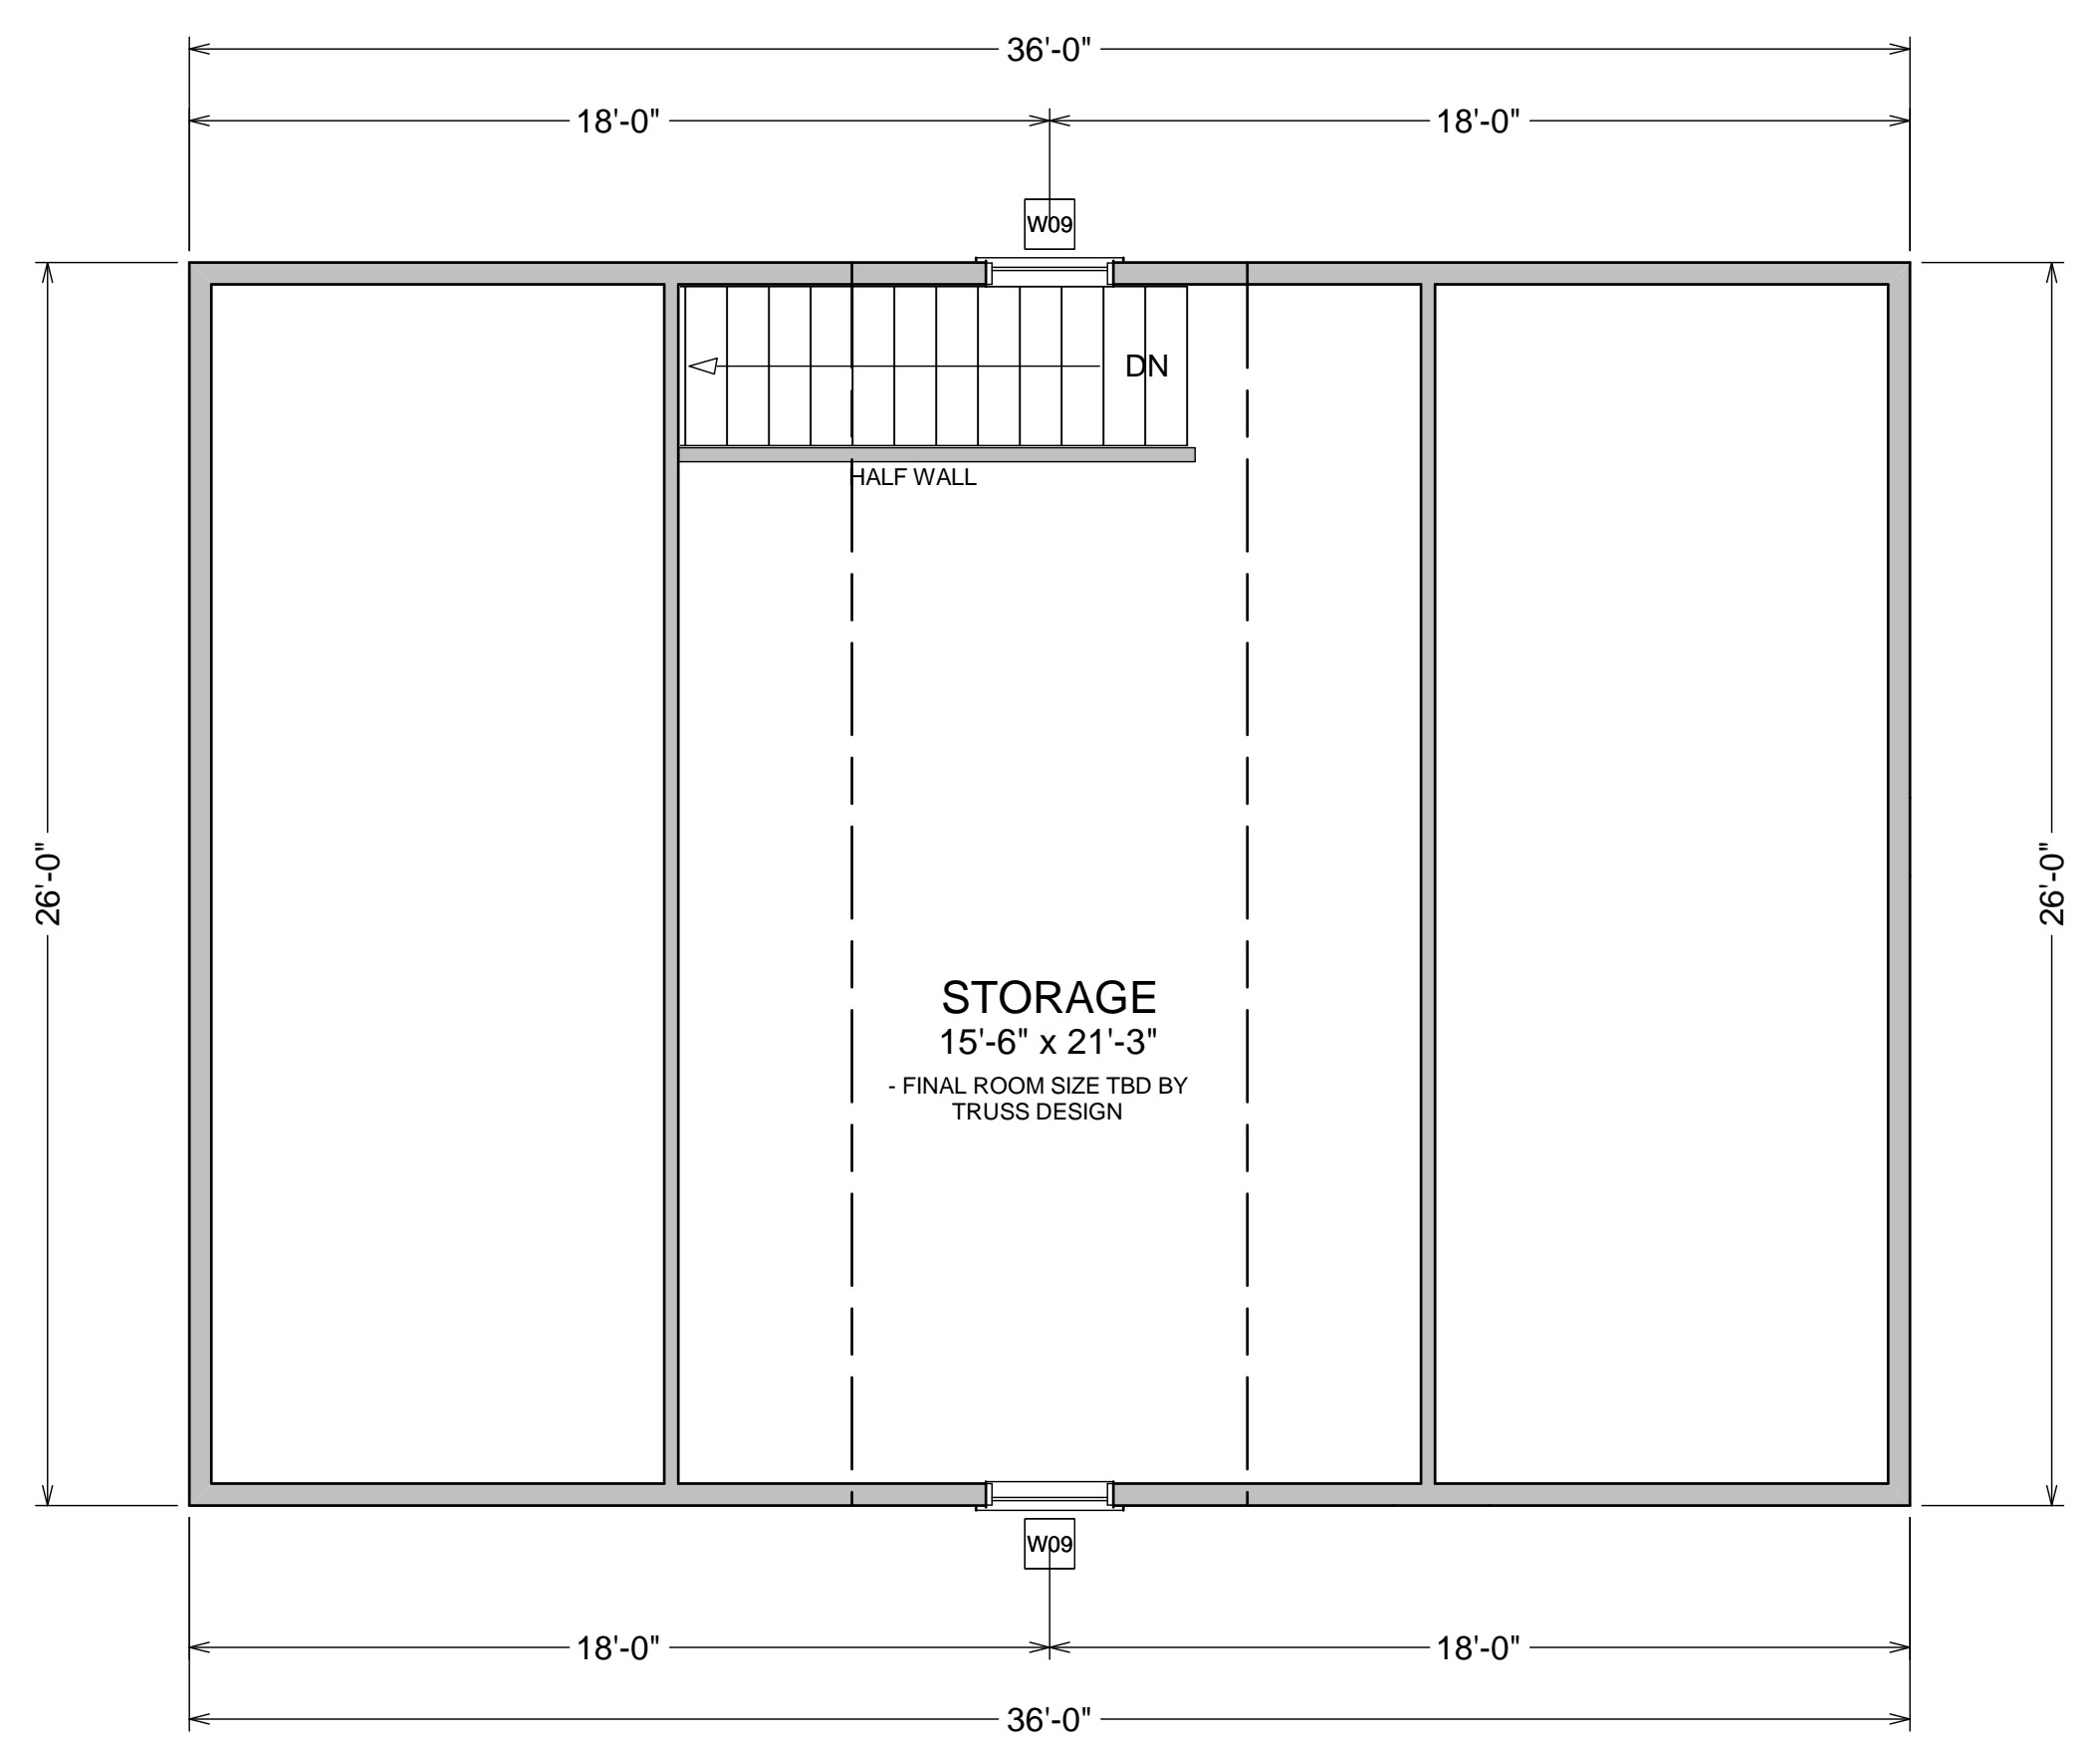

**STORAGE
15'-6" x 21'-3"
- FINAL ROOM SIZE TBD BY
TRUSS DESIGN**

**SECOND FLOOR
368 sq ft**

NOTES:

- EXISTING DIMENTIONS ARE APPROXIMATE. PLEASE VERIFY IN FIELD.
- EXISTING STRUCTURE IS SHOWN FOR REPRESENTATION PURPOSES ONLY AND IS NOT MEANT TO BE USED AS AN AS-BUILT DRAWING. ANY VARIATIONS SHOULD BE CONSIDERED INVALID.
- GRADE MAY VARY FROM ACTUAL SITE CONDITIONS

DISCLAIMER
DRAWING PROVIDES SERVICE TO THE CUSTOMER AND IS INTENDED FOR THE CUSTOMER'S USE ONLY. THE INFORMATION PRESENTED IN THESE DRAWINGS IS NOT GUARANTEED TO BE ACCURATE. THE ARCHITECT AND SHOULD NOT BE USED AS A BASIS FOR CONSTRUCTION. HAMMOND LUMBER COMPANY DOES NOT OBTAIN WARRANTIES OR WARRANTIES OF MERCHANTABILITY TO PROCEED OR OTHERWISE FOR CONSTRUCTION AND HAMMOND LUMBER COMPANY DISCLAIMS ANY RESPONSIBILITY IF THEY ARE SO USED.

HOME PLANNING CENTER
Drafting & Estimating
Hammond Lumber Company

DRAWING NUMBER AD14013	BRANCH/STORE POR	PROJECT NUMBER 188-239-3276
PRINT DATE 6/17/2014	DRAWING SCALE 1/4" = 10"	PAGE # 3 of 4

REVISIONS

PREPARED BY BEP	PRE: 02/24/14
SALSPERSON RGN	R1: 03/04/14
	R2: 03/06/14
	FNL: 05/21/14
	05/29/14

FAIRFIELD 388 FARMINGTON RD 207-799-9934 TOLL FREE 888-239-3247	FARMINGTON 171 FARMINGTON RD 207-698-4833 TOLL FREE 800-438-4786	PEMAQUID 286 FARMINGTON RD 207-877-2281 TOLL FREE 1-888-HAMMOND	PORTLAND 3001 BOSTON ST 207-771-8800 TOLL FREE 888-239-7853	SKOWHEGAN 341 BOSTON ST 207-744-4122 TOLL FREE 800-438-4786
---	--	---	---	---

BRUNSWICK 207-729-9934 TOLL FREE 800-539-8921	DAMARISCOTTA 207-857-2200 TOLL FREE 1-888-HAMMOND	BOOTHBAY HARBOR 207-833-4477 TOLL FREE 1-866-HAMMOND	26' x 36' ADDITION
--	--	---	-------------------------------

BANGOR 1000 BANGOR ST 207-545-2415 TOLL FREE 866-864-3928	BELGRADE 60 BELGRADE RD 207-798-3307 TOLL FREE 800-438-2364	BOOTHBAY HARBOR 207-833-4477 TOLL FREE 1-866-HAMMOND	KAREN BAILEY
---	---	---	---------------------

**12 LOCATIONS TO
SERVE YOU BETTER**
www.hammondlumber.com