


**PRELIMINARY DRAWING
NOT FOR CONSTRUCTION**

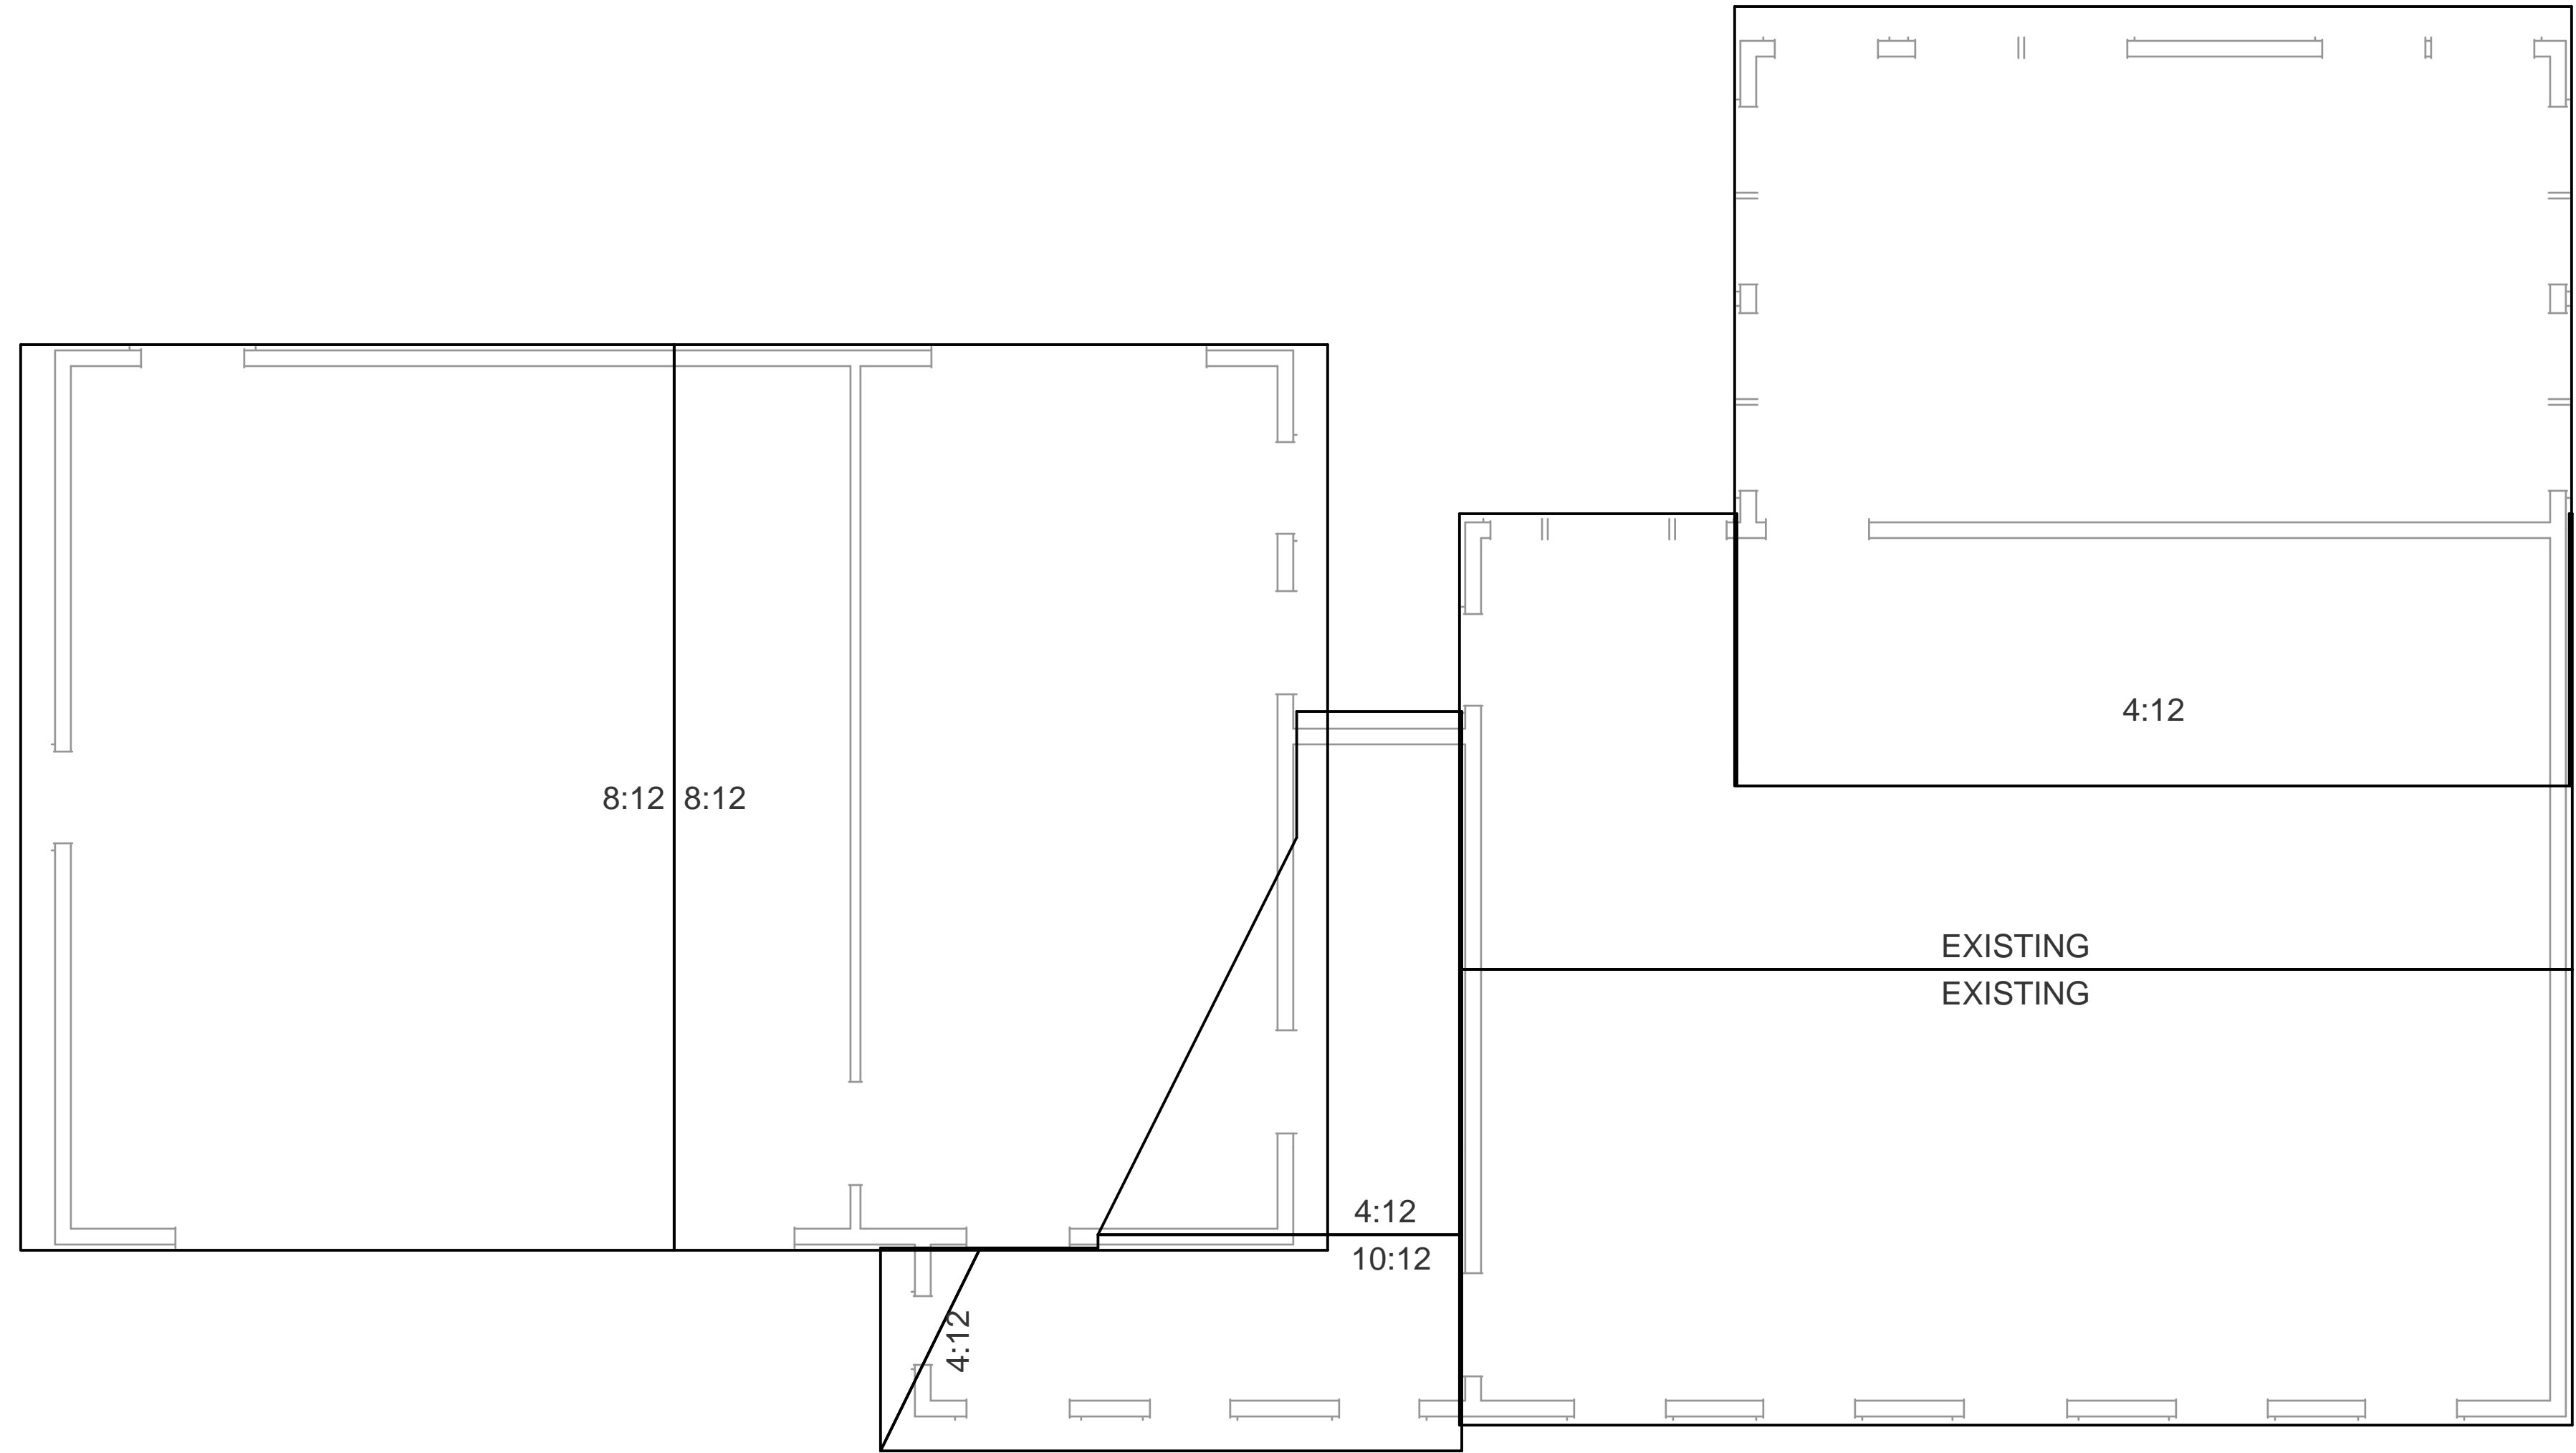

**ROOF PLAN
NOTES**

NOTES:

- EXISTING DIMENSIONS ARE APPROXIMATE. PLEASE VERIFY IN FIELD.
- EXISTING STRUCTURE IS SHOWN FOR REPRESENTATION PURPOSES ONLY AND IS NOT MEANT TO BE USED AS AN AS-BUILT DRAWING. ANY VARIATIONS SHOULD BE CONSIDERED INVALID.
- GRADE MAY VARY FROM ACTUAL SITE CONDITIONS

DISCLAIMER
DRAWINGS PROVIDED BY THIS FIRM ARE FOR INFORMATIONAL PURPOSES ONLY. THE INFORMATION PRESENTED IN THESE DRAWINGS IS NOT TO BE USED AS A BASIS FOR CONSTRUCTION. CUSTOMERS SEEK THE SERVICES OF AN ARCHITECT AND SHOULD NOT BE USED AS A BASIS FOR CONSTRUCTION. CUSTOMERS SHOULD OBTAIN THEIR OWN PROFESSIONAL ADVICE AND CONSULT WITH AN ARCHITECT BEFORE PROCEEDING. FURTHER, THIS FIRM DOES NOT WARRANT THE ACCURACY OF THE INFORMATION FOR CONSTRUCTION AND IS NOT RESPONSIBLE FOR ANY ERRORS OR OMISSIONS. ANY LIABILITY FOR CONSTRUCTION SHALL BE THE RESPONSIBILITY OF THE ARCHITECT.

HOME PLANNING CENTER
Drafting & Estimating
Hammond Lumber Company

DRAWING NUMBER	AD14013
PRINT DATE	6/17/2014
BRANCH/STORE	POR
DRAWING SCALE	1/4" = 10'
PAGE #	4 of 4

REVISIONS	
PRE:	02/24/14
R1:	03/04/14
R2:	03/06/14
FNL:	05/29/14

PREPARED BY:	BEP
SALESPERSON:	RGN

**26' x 36'
ADDITION**

KAREN BAILEY

12 LOCATIONS TO SERVE YOU BETTER
www.hammondlumber.com

AUBURN 262-850-4410
BANGOR 207-545-2415
BELGRADE 603-746-3307
BOOTHBAY HARBOR 207-833-2447
BRUNSWICK 207-729-9924
DAMARISCOTTA 207-852-1200
FAIRFIELD 207-452-7322
FARMINGTON 207-778-3418
FERRISBURGH 207-877-2281
GREENVILLE 207-698-4893
PEMAQUID 207-872-2281
PORTLAND 207-774-5800
SKOWHEGAN 207-744-2122

